

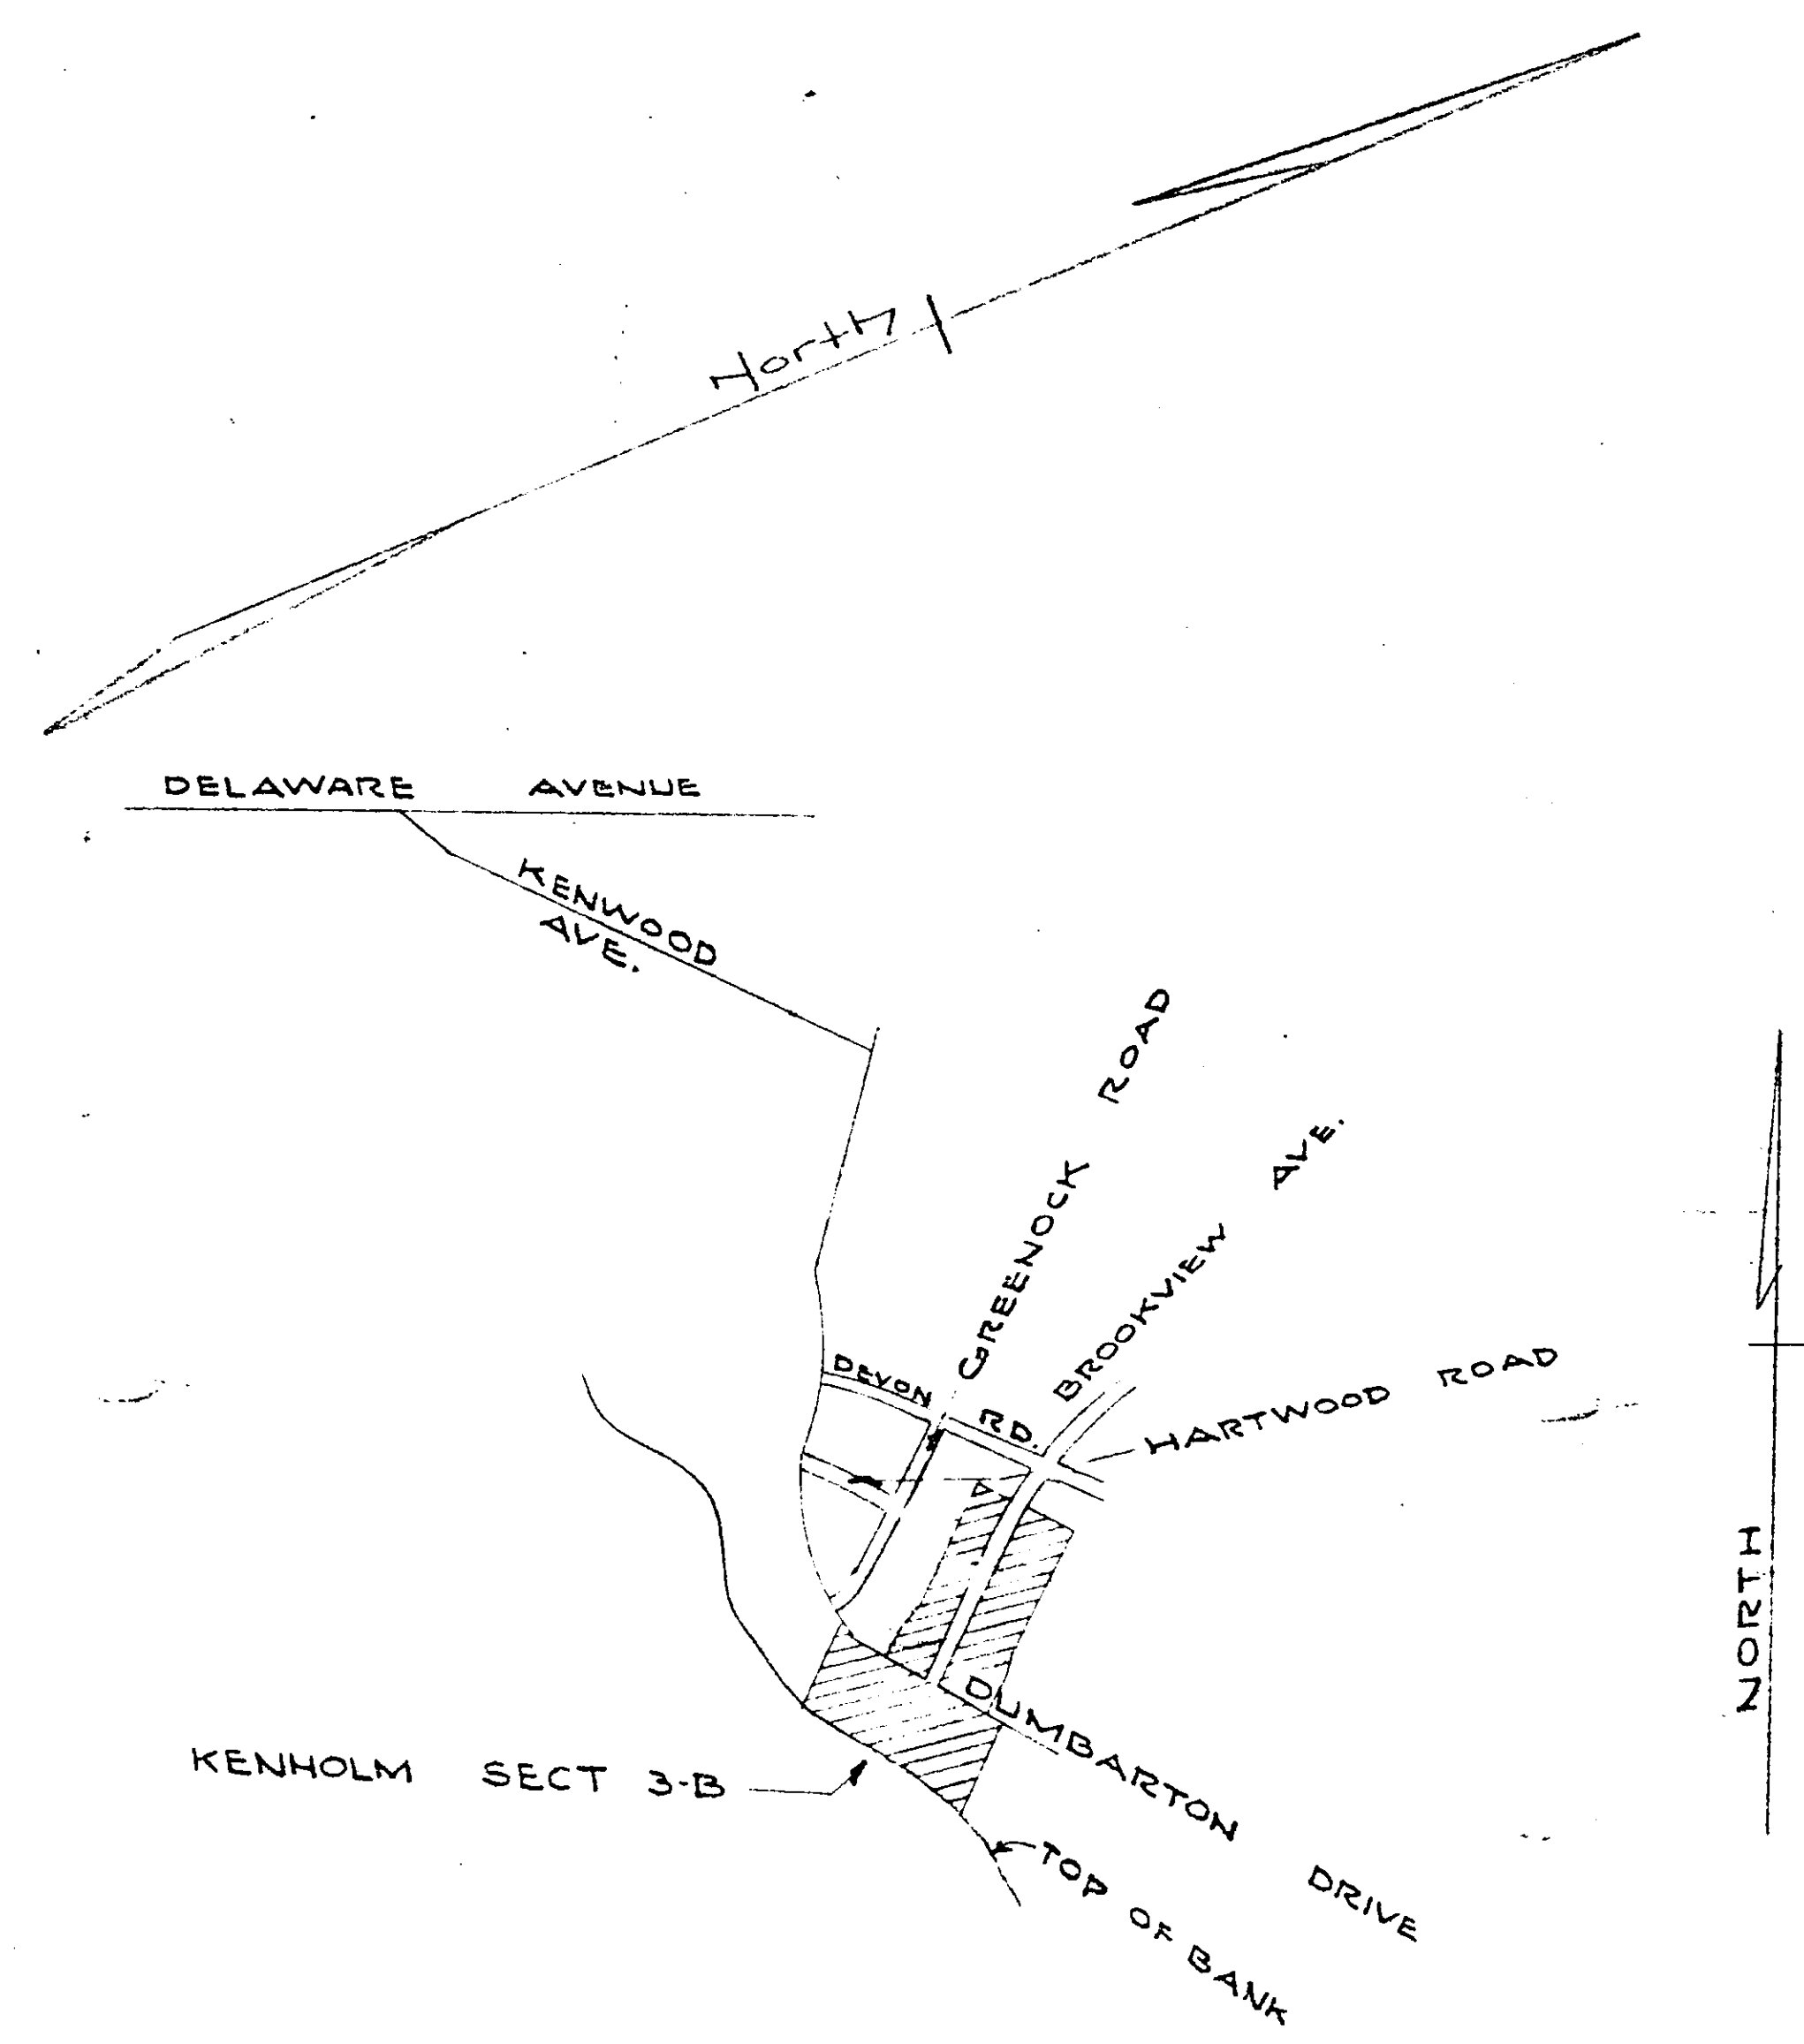
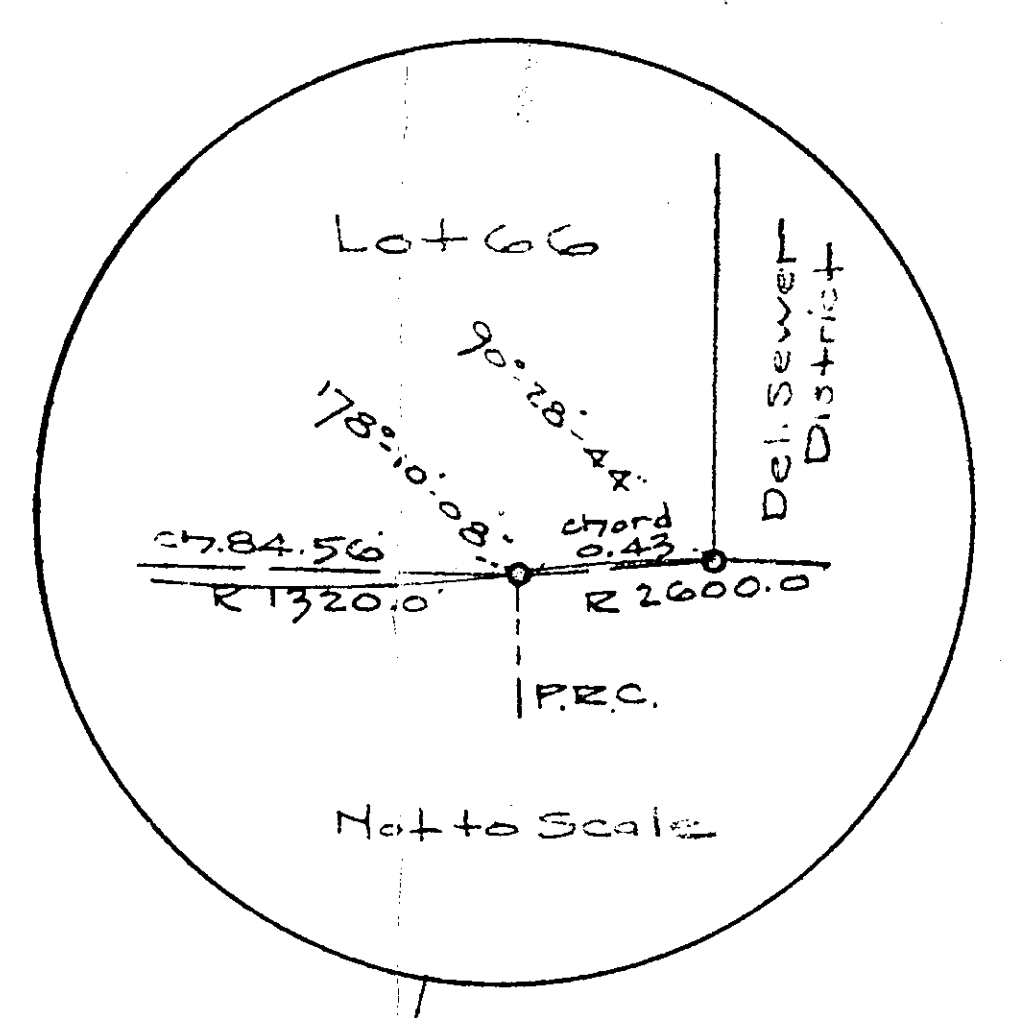


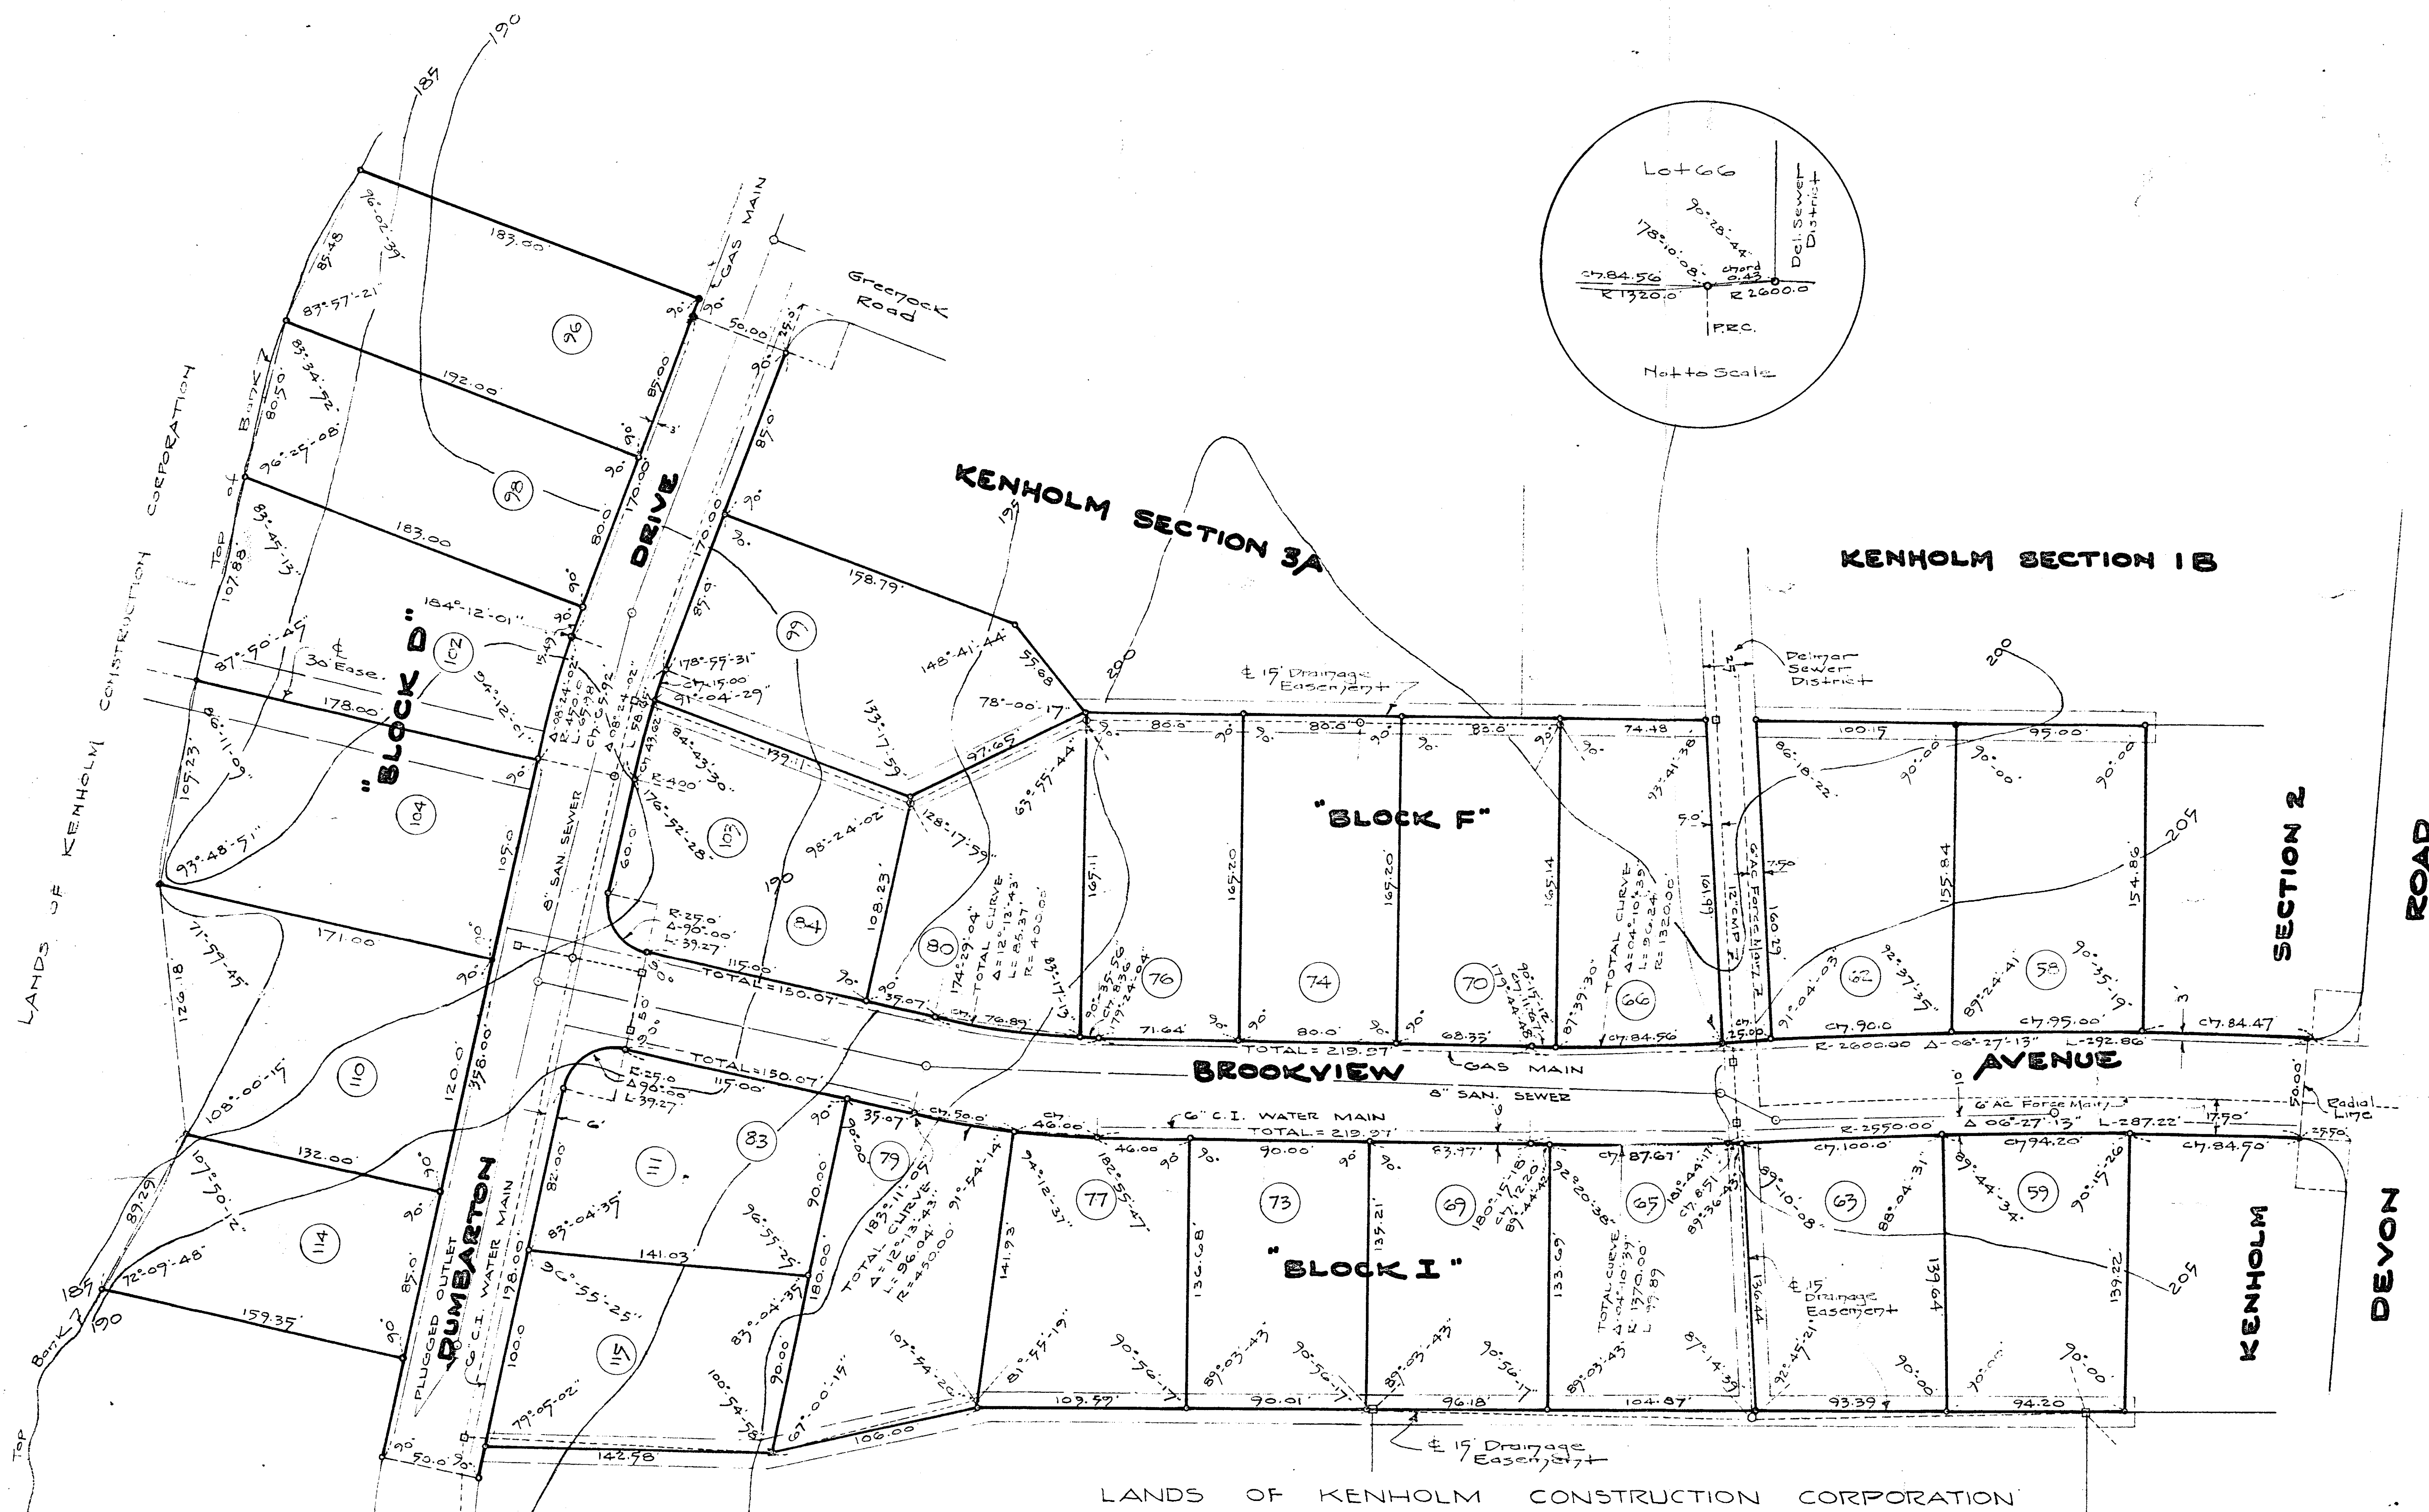

GENERAL NOTES

- 1 - LOT NUMBERS TO BE USED FOR HOUSE NUMBERS.
- 2 - USE NUMBERS FOR STREET ON WHICH HOUSE FACES ON CORNER LOTS.
- 3 - CONTOURS U.S.G.S. DATUM. (APPROXIMATE)

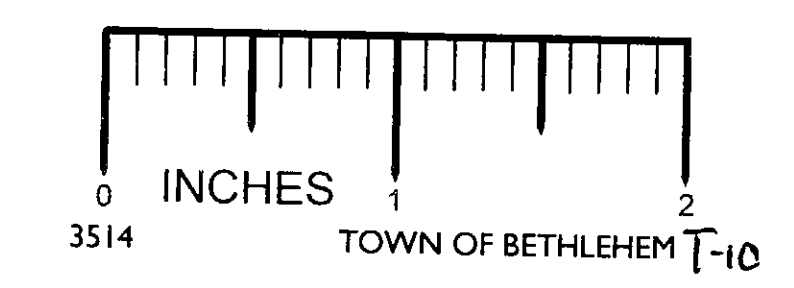

MAP OF KENHOLM SECTION 3B

PROPERTY OF
KENHOLM CONSTRUCTION CORPORATION
ELSMERE

ALBANY COUNTY
SCALE 1"=50'

NEW YORK
DEC. 14-1962
REVISED 12/19/62 - Lot 115
REVISED 5-28-63 " "

PLANNING BOARD APPROVAL
PLANNING BOARD
TOWN OF BETHLEHEM
ALBANY COUNTY, NEW YORK
This plat APPROVED subject to such conditions as are stated in Planning Board Certificate of Approval No. 2, dated April 30, 1963
Harold D. Dahlberg
Title Chairman
Date June 14, 1963

COUNTY HEALTH APPROVAL
ALBANY COUNTY DEPARTMENT OF HEALTH
MAY 1 1963
This is to certify that the proposed arrangements for water supply and sewerage for Kenholm, Sect. 3-B are really development in the Town of Bethlehem are approved subject to the conditions listed in letter of this date, and in accordance with Article X of the Albany County Sanitary Code, Consent is hereby given for the filing of this map in the Office of the Albany County Clerk.
Date May 1, 1963 *Charles E. M.D.* Commissioner of Health
By *Charles E. M.D.* Dir. Div. Environmental Health Services