


STREET PROFILES

KENHOLM
SECTION 6
ELSMERE

ALBANY COUNTY NEW YORK

SCALES AS SHOWN APRIL 7, 1965


REVISED JUNE 19, 1965

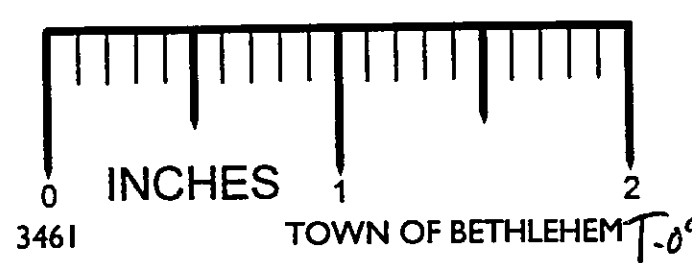

OAKWOOD ROAD

SCALE:
HOR. 1"=40'
VER. 1"=4'

16+00 17+00 18+00 19+00 20+00

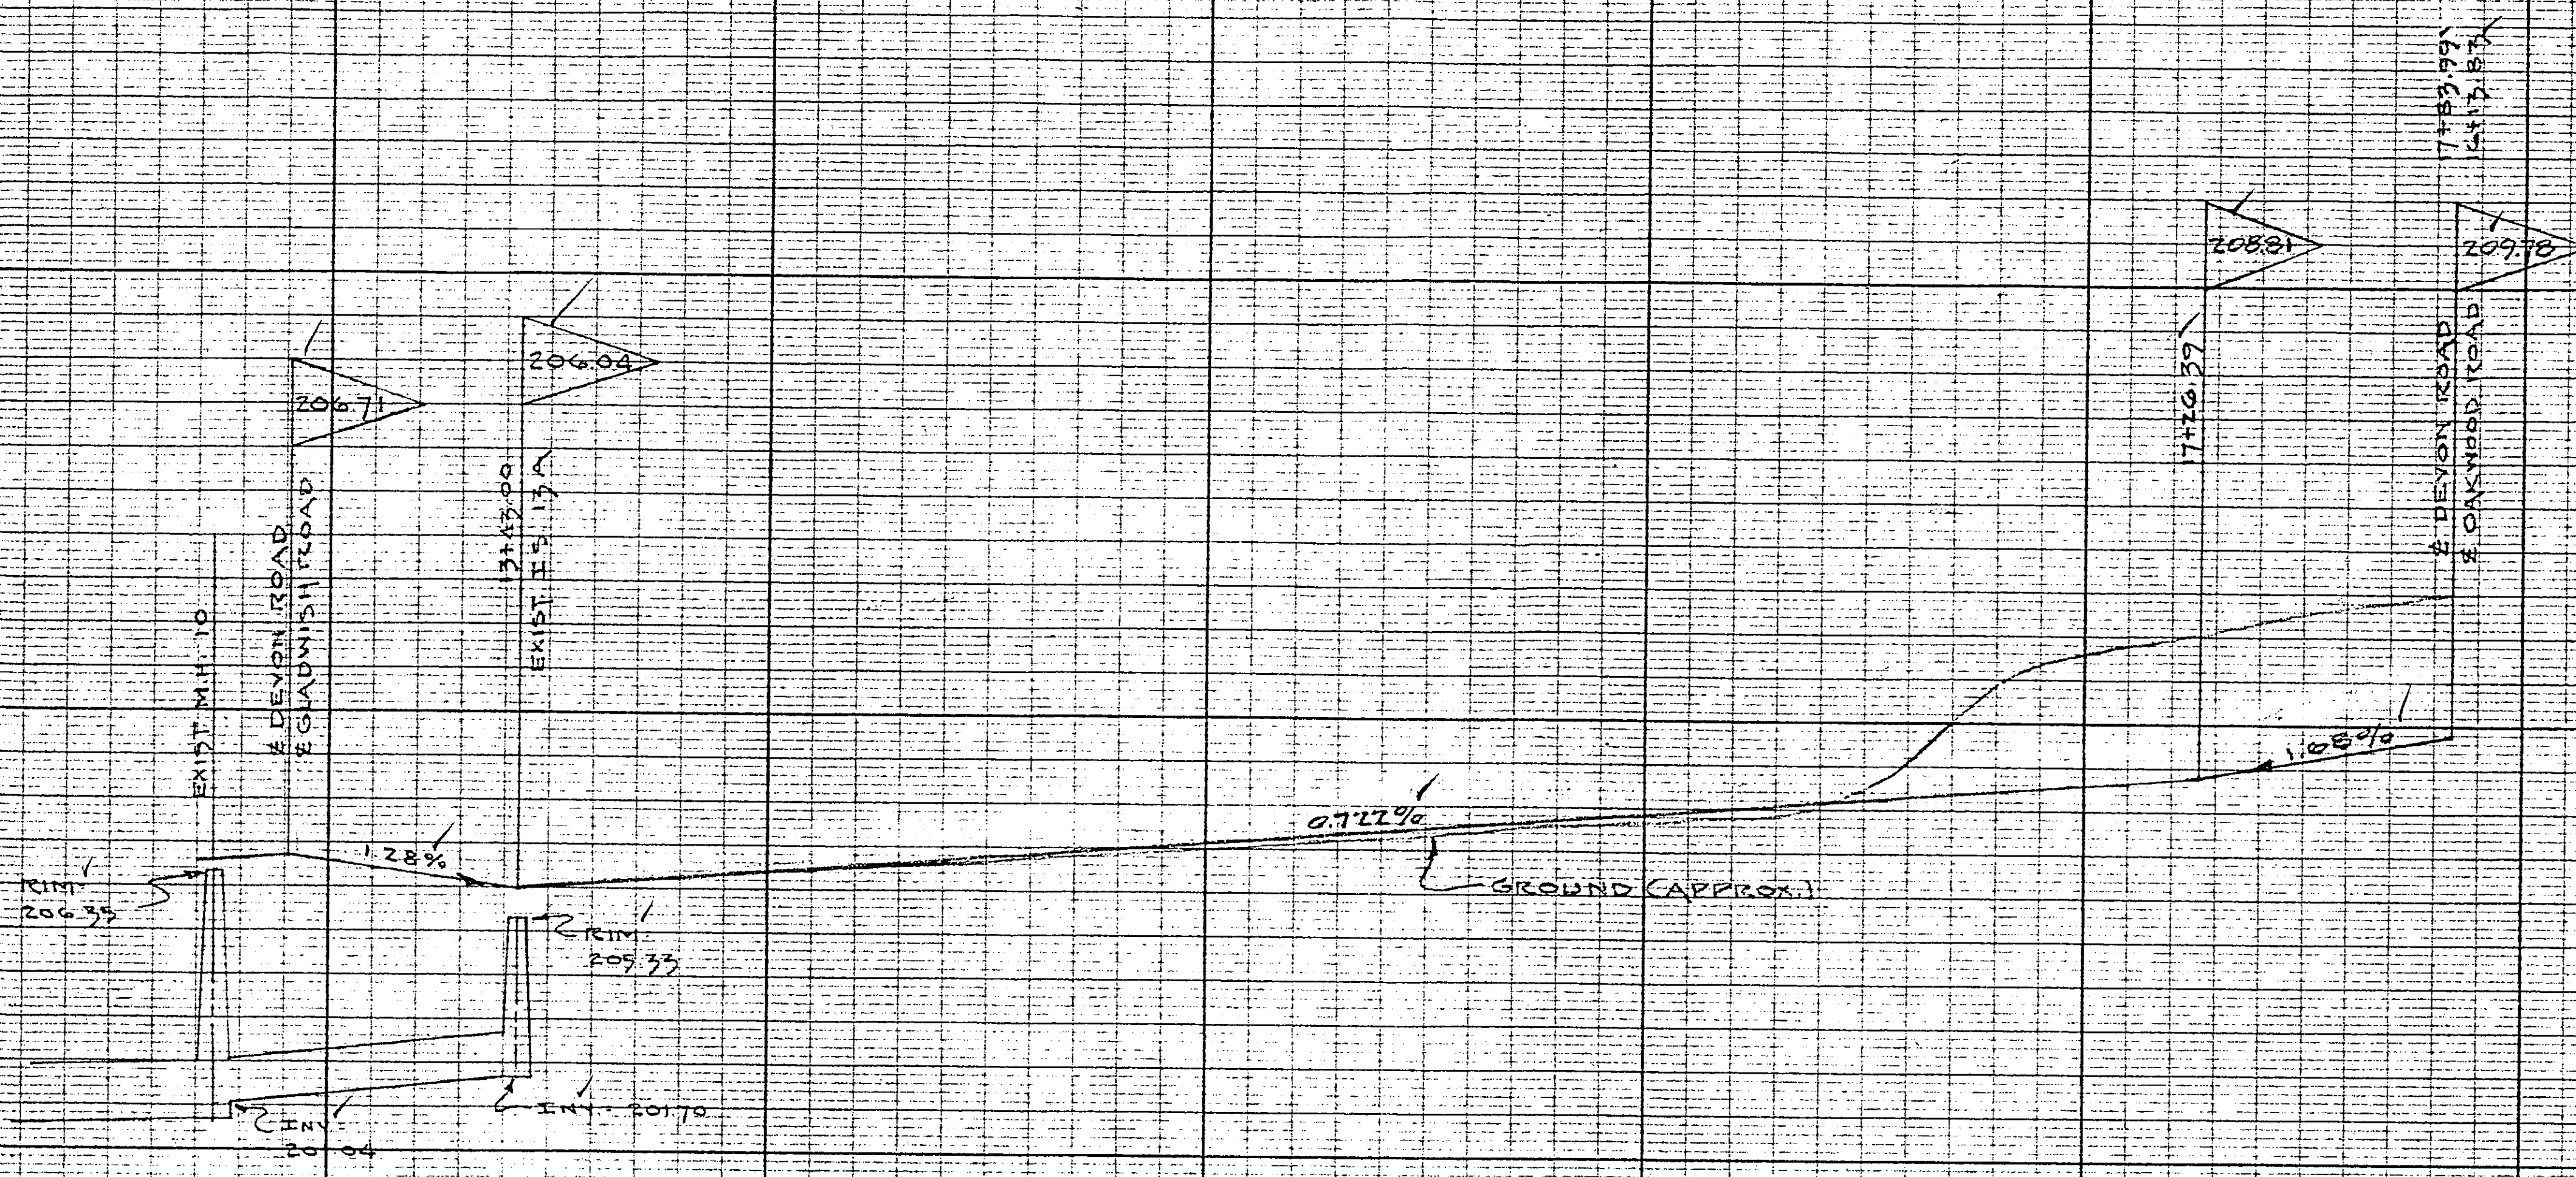

DEVON ROAD

SCALE:
HOR. 1"=40'
VER. 1"=4'

12+00 13+00 14+00 15+00 16+00 17+00 18+00

EDWARD W. PONTELLE AND SON
CIVIL ENGINEERS
SURVEYORS
DELMAR
N.Y.

1-21-022-0-6-12