

MADE STANDARD MAP  
PROFESSOR PLATE A 4 x 20  
100% SCALE  
DATE MAR 1964

MADE STANDARD MAP  
PROFESSOR PLATE A 4 x 20  
100% SCALE  
DATE MAR 1964


# EASEMENT PROFILES KENNOLM ELSMERE

ALBANY CO. NEW YORK  
SCALE AS SHOWN FROM 1964  
Revised: Mar 30, 1964

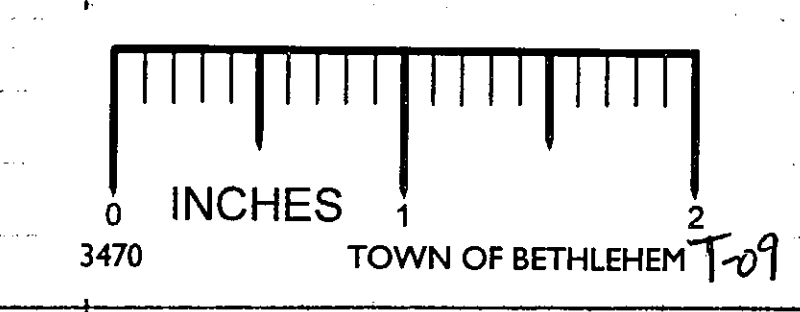

NOTE  
DRAIN TO EXIST  
SYSTEM

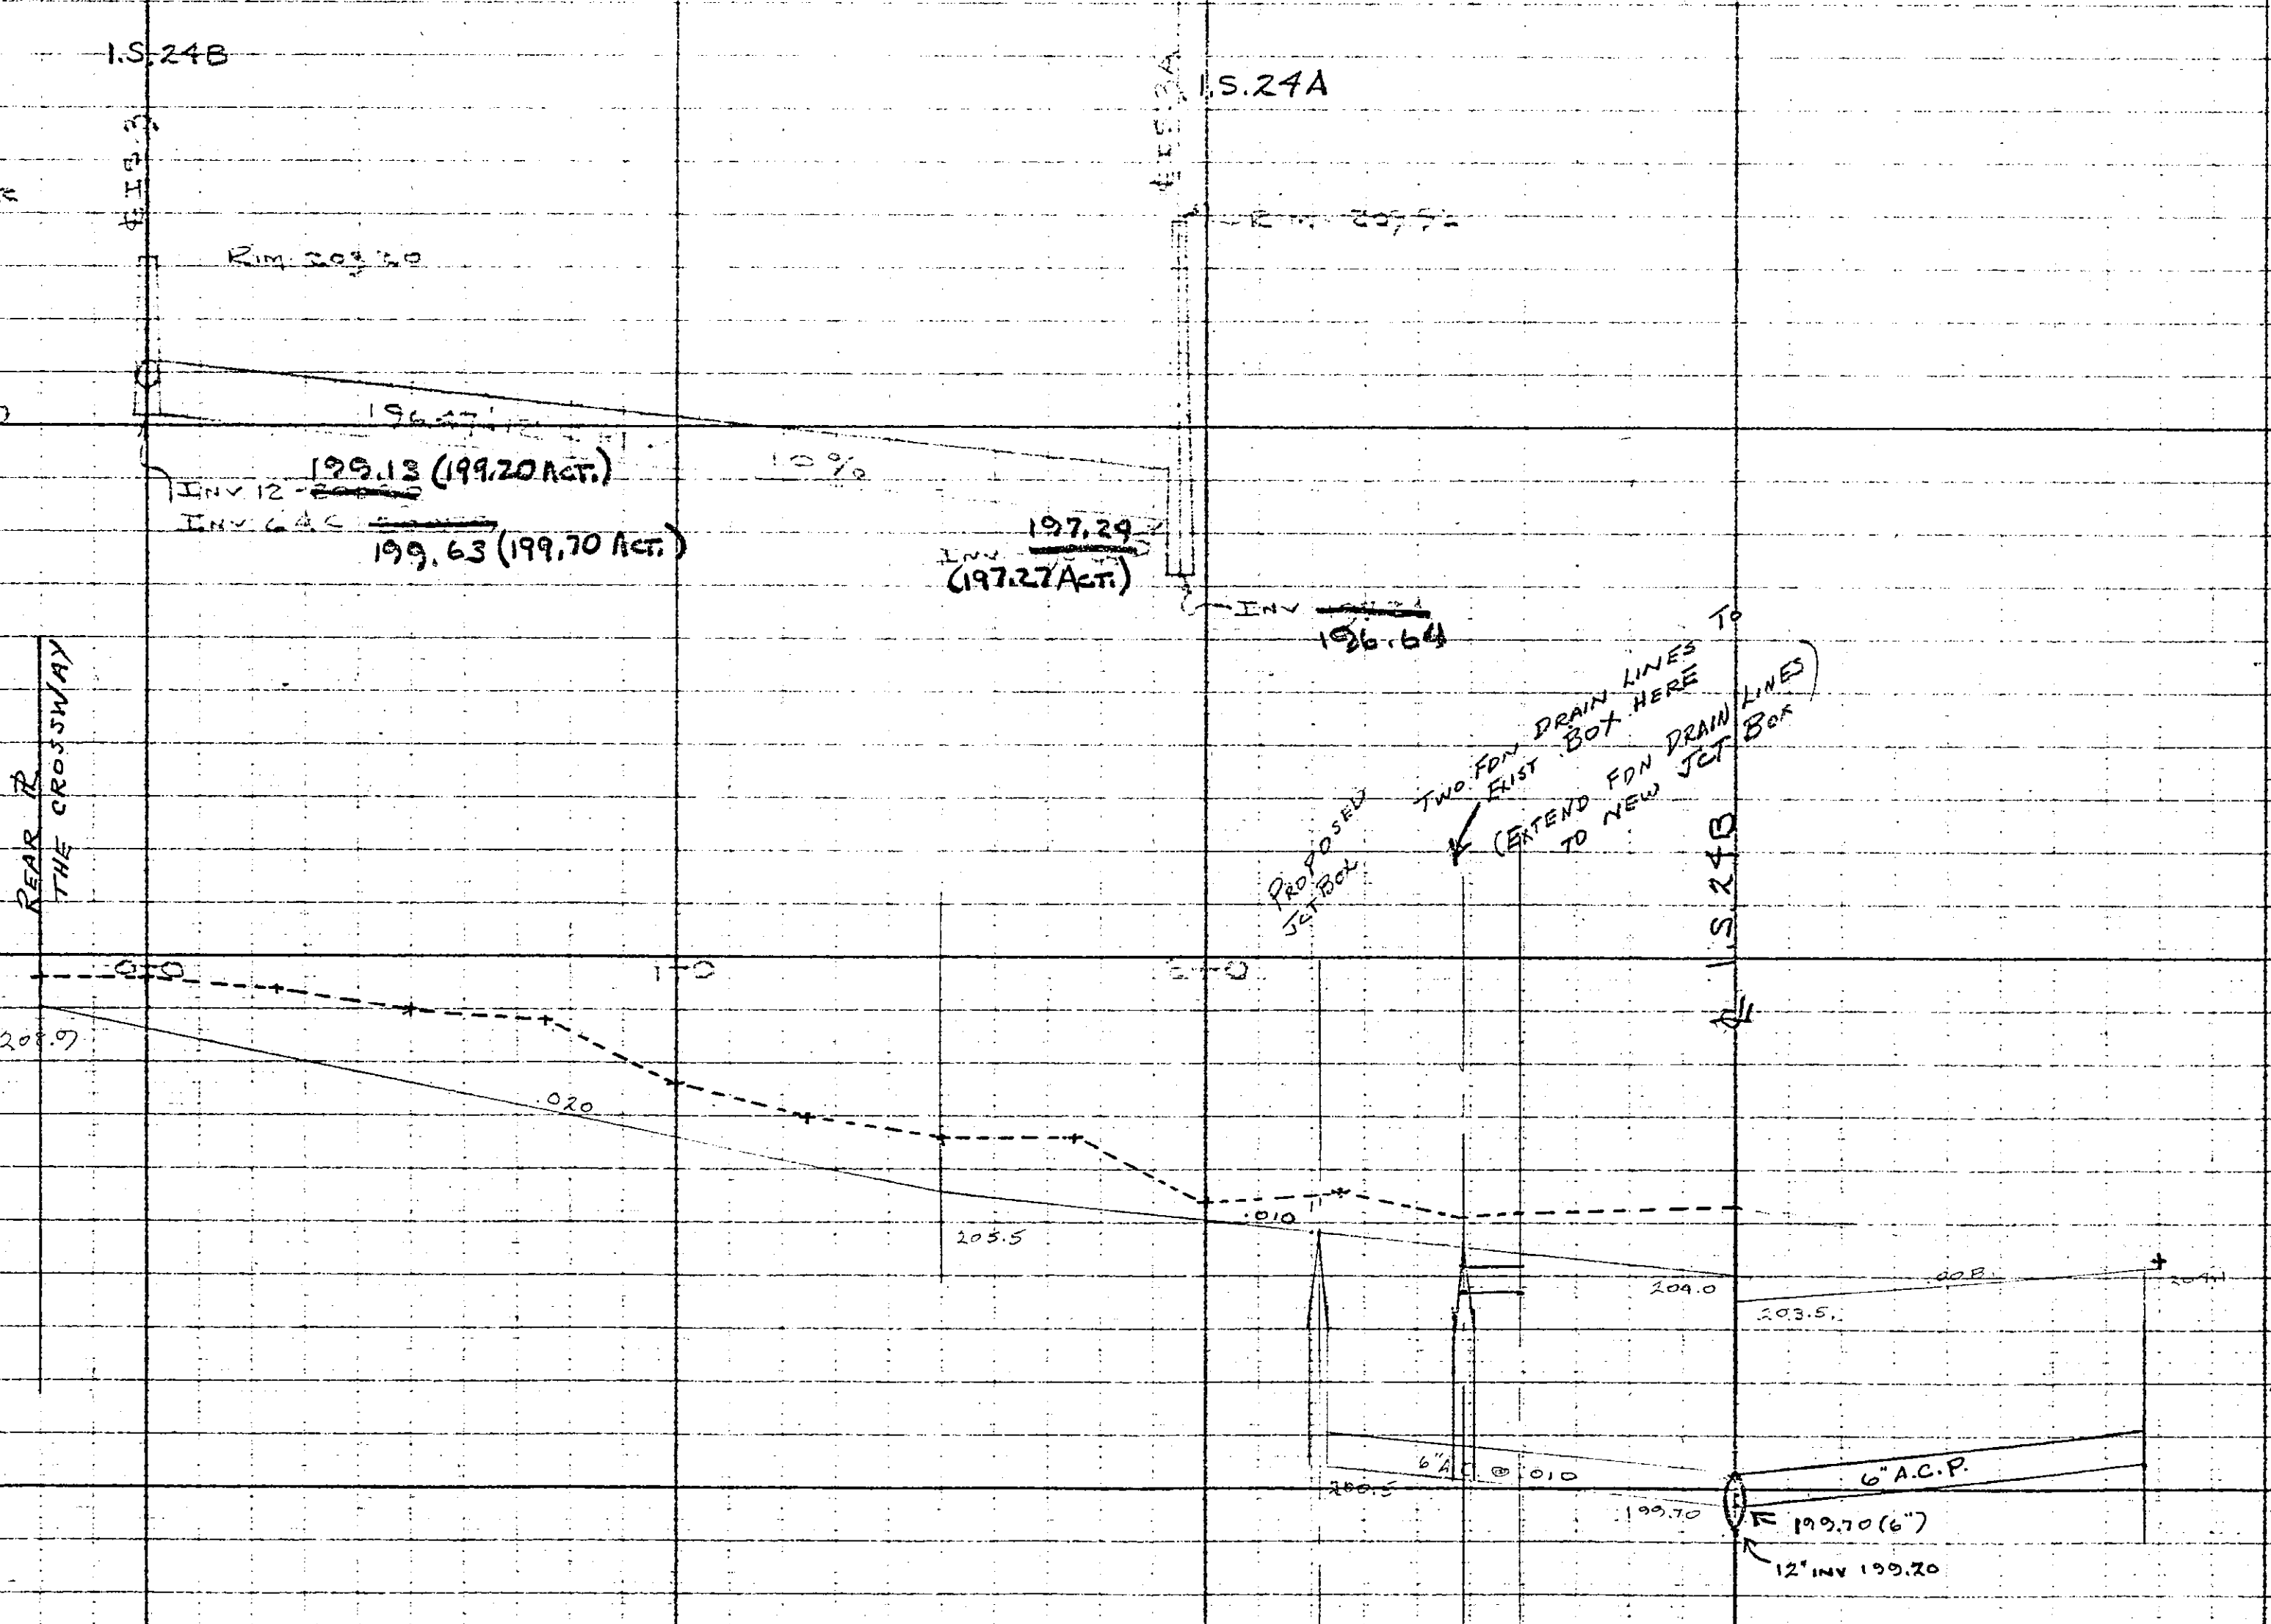

PROFILE REAR TR DUMBARTON DRIVE - GREENHOCK ROAD  
BETWEEN THE CROSSWAY & BERWICK ROAD

BOOK 84/71 PAGE 103 (MAR 1965)

BOOK 84/58 (P.18) T/Rm SAN M.N. @ DUMBARTON & DEVON 198.27

|                                     |        |        |        |      |        |
|-------------------------------------|--------|--------|--------|------|--------|
| SEE BOOK 84/66<br>FROM A.T. ZANTHER | H.I.   |        |        |      | 198.27 |
| 198.27                              | 191.20 | 198.32 | 198.27 | 9.21 |        |
| 198.27                              | 191.20 | 198.32 | 198.27 | 9.21 |        |
| 198.27                              | 191.20 | 198.32 | 198.27 | 9.21 |        |
| 198.27                              | 191.20 | 198.32 | 198.27 | 9.21 |        |

NOTE  
STATIONS ASSUMED FOR  
PROFILES ONLY

Scale  
HORIZ 1"=40'  
VERT 1"=4'

By Edward W. Beutelsch and Son  
Civil Engineers and Surveyors  
Delmar, New York

1-27-NEI-2-17-11A

REC'D 31 MAR 1964