
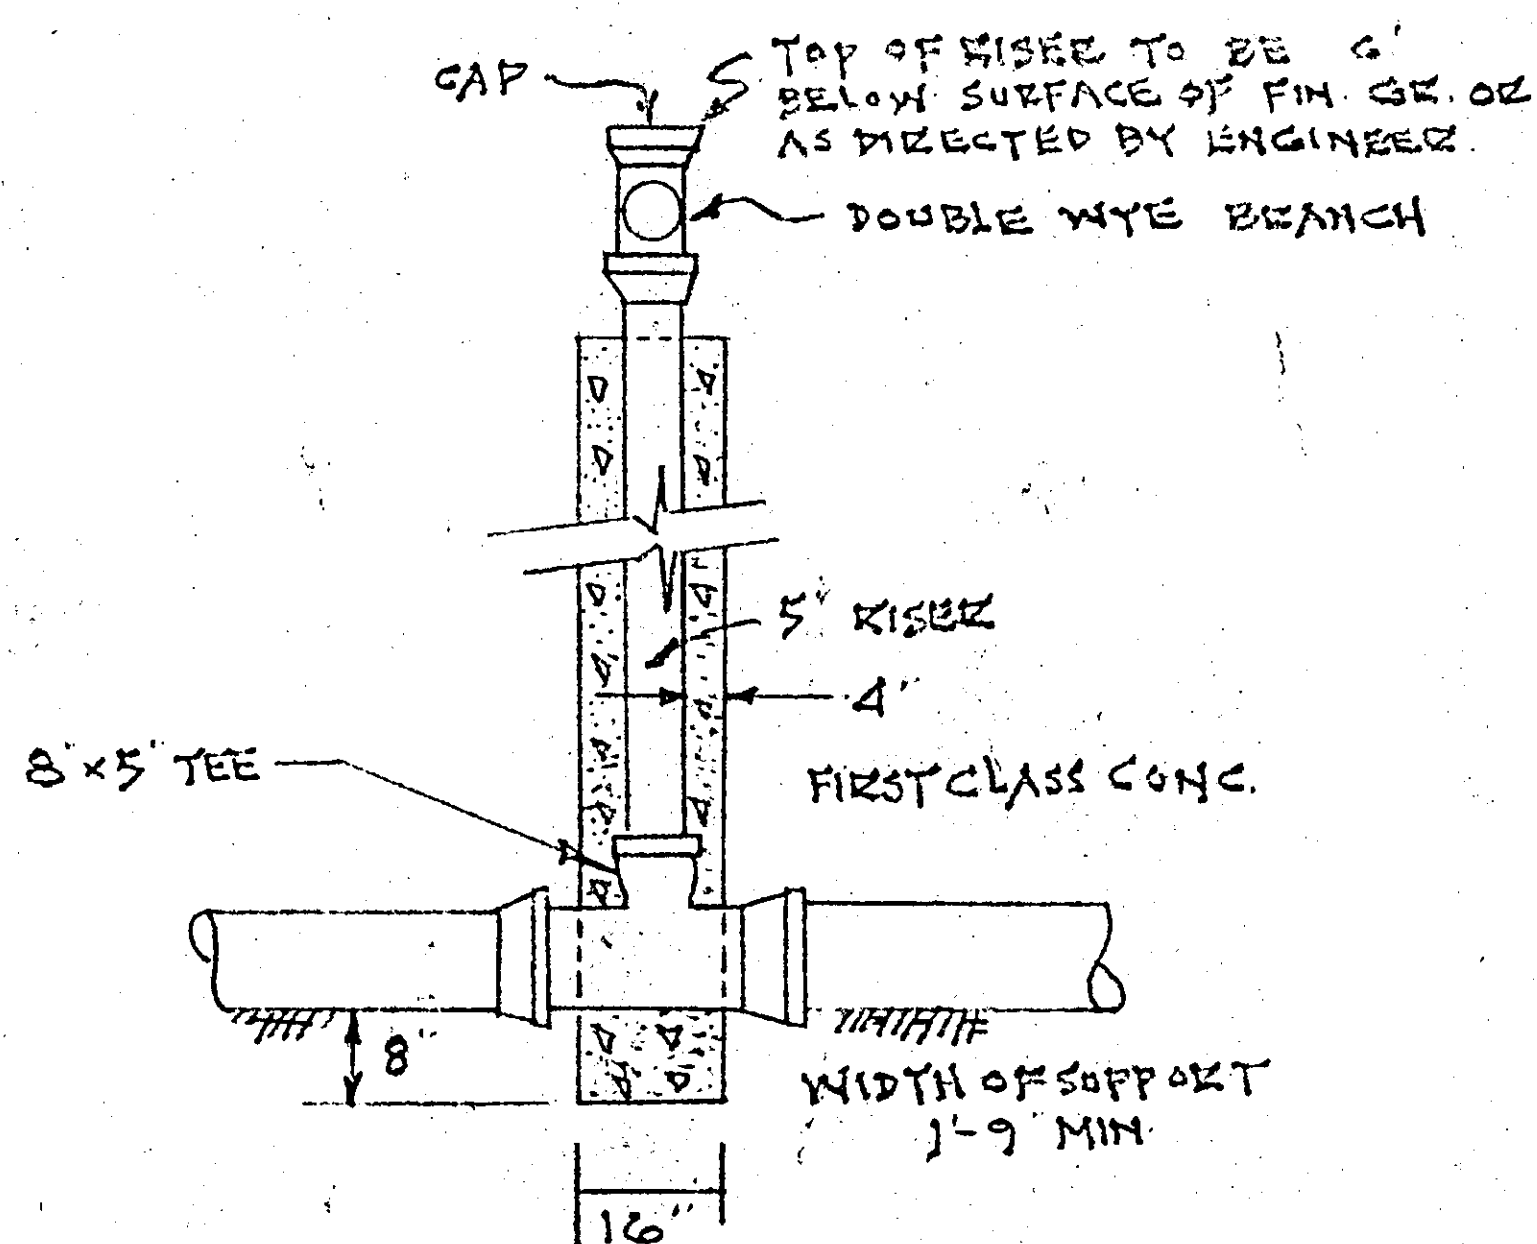



PLANNING BOARD APPROVAL

* GENERAL NOTES *


1. BENCH MARK - N.P.O.A. HYD. N.E. SIDE BENDED LANE - 200' ± E. OF INT. OF DEVON ROAD
2. PROPOSED EASEMENTS SHOWN TO BE GRANTED TO TOWN OF BETHLEHEM.
3. PROPOSED GAS MAINS SHOWN THUS: _____ S _____ W _____
4. PROPOSED WATER MAIN SHOWN THUS: _____ N _____ W _____
5. CONTAIN 10" MINIMUM 2' TO 2' FEET.
6. PROPOSED FINISHED GRADES SHOWN THUS: 217.00
7. LOT NO. SHOWN TO BE USED FOR STREET NOS.
8. PROPOSED EASEMENTS SHOWN TO BE GRANTED TO TOWN OF BETHLEHEM.

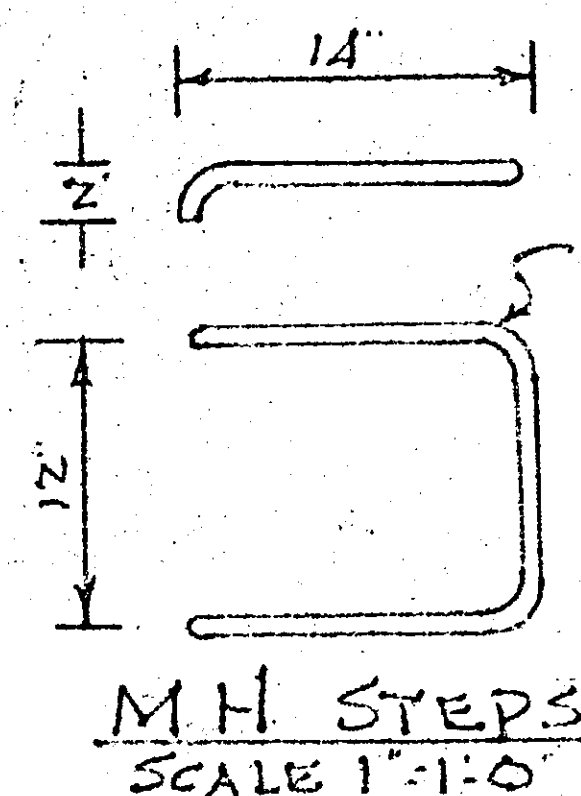


DETAIL OF VERTICAL PIPE RISE
(NOT TO SCALE)

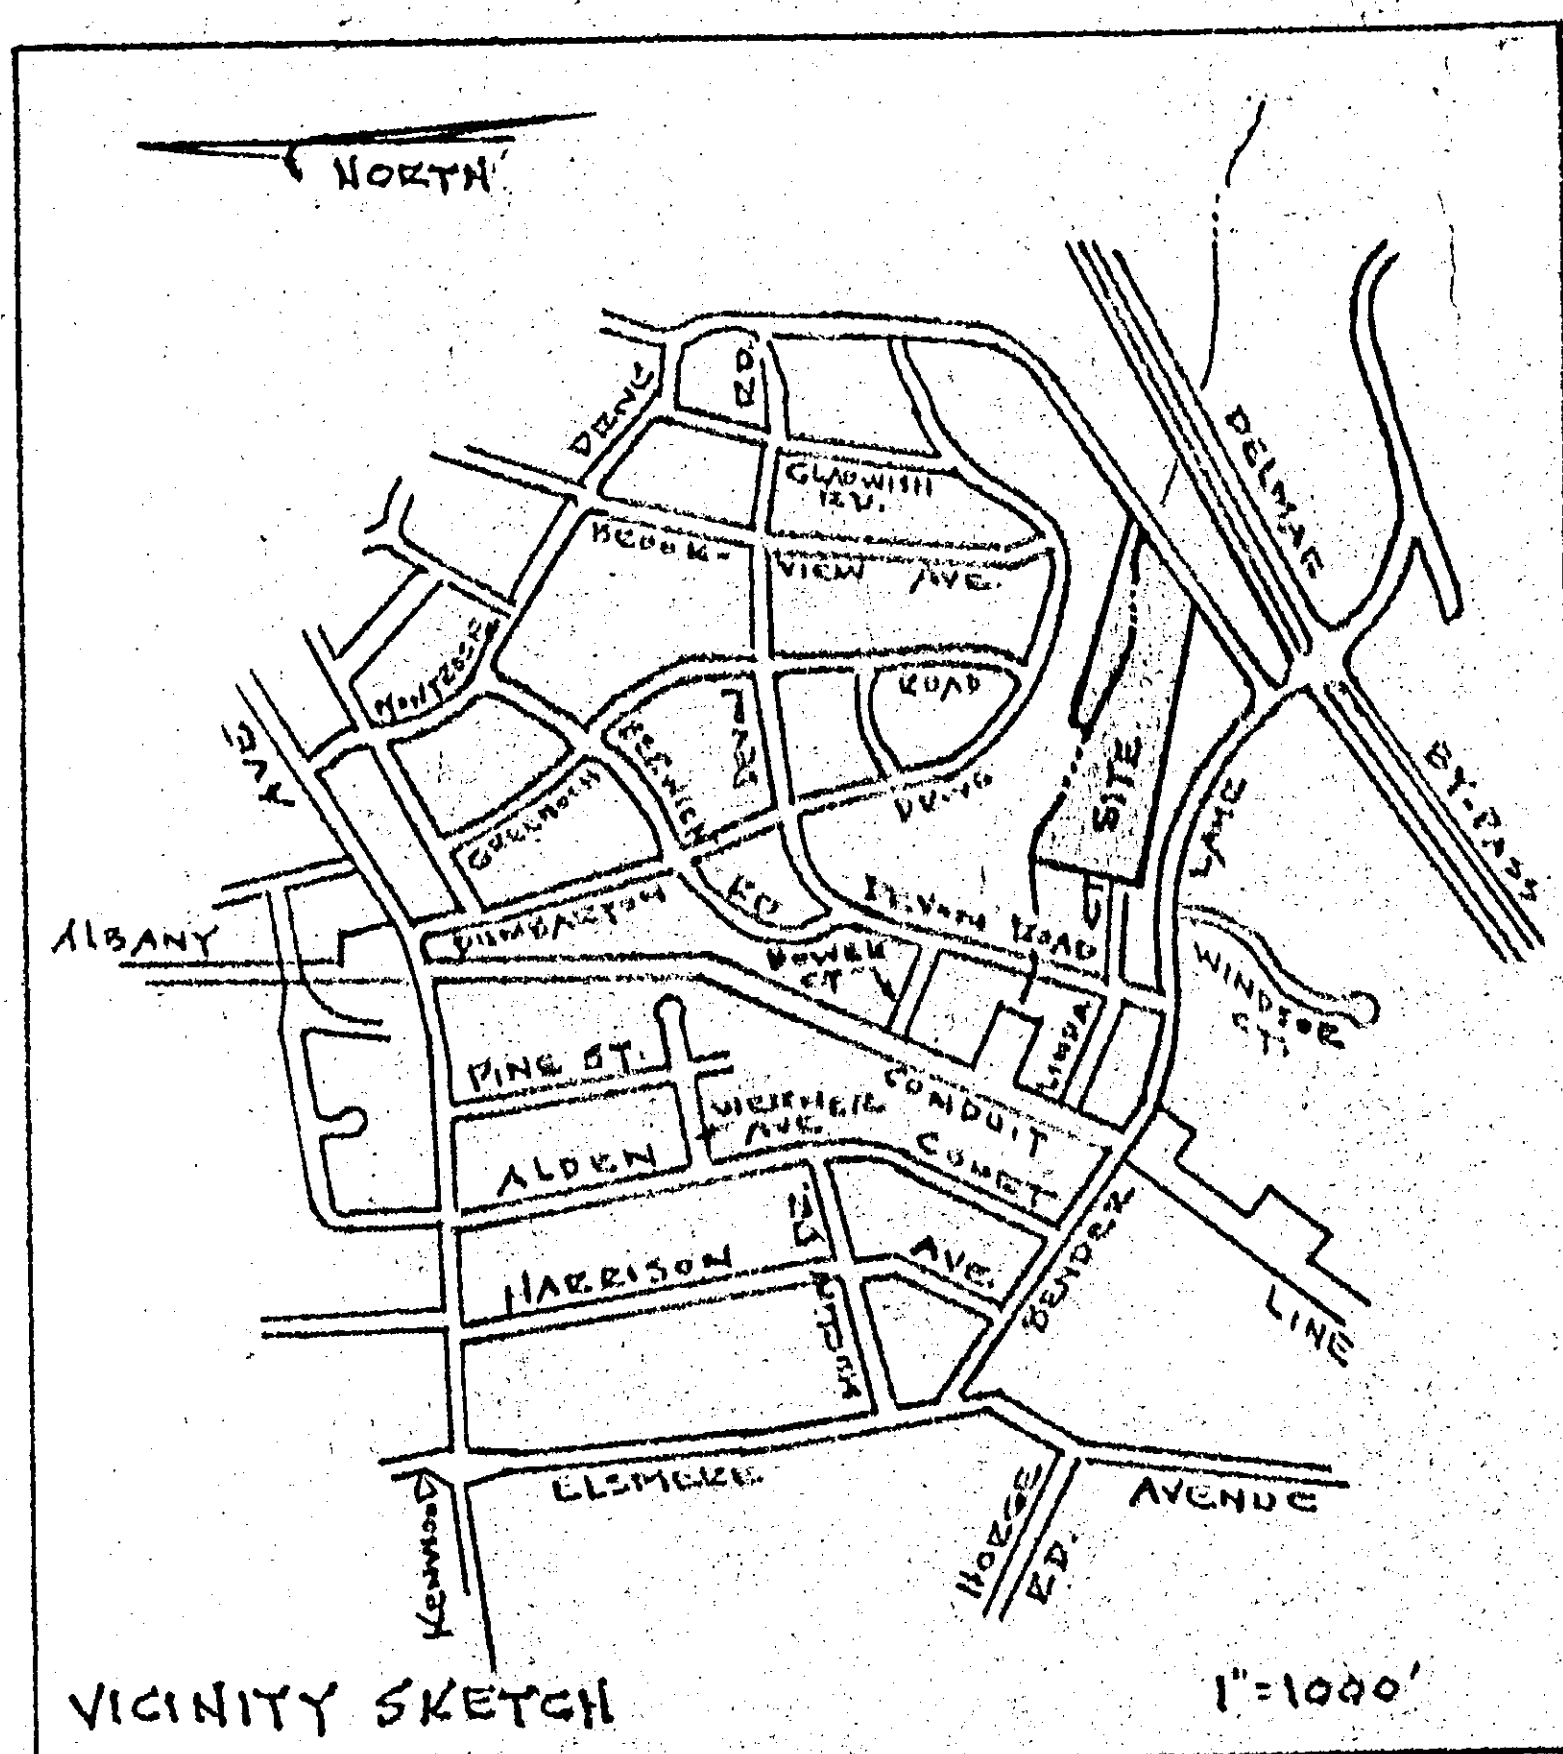


VICINITY SKETCH

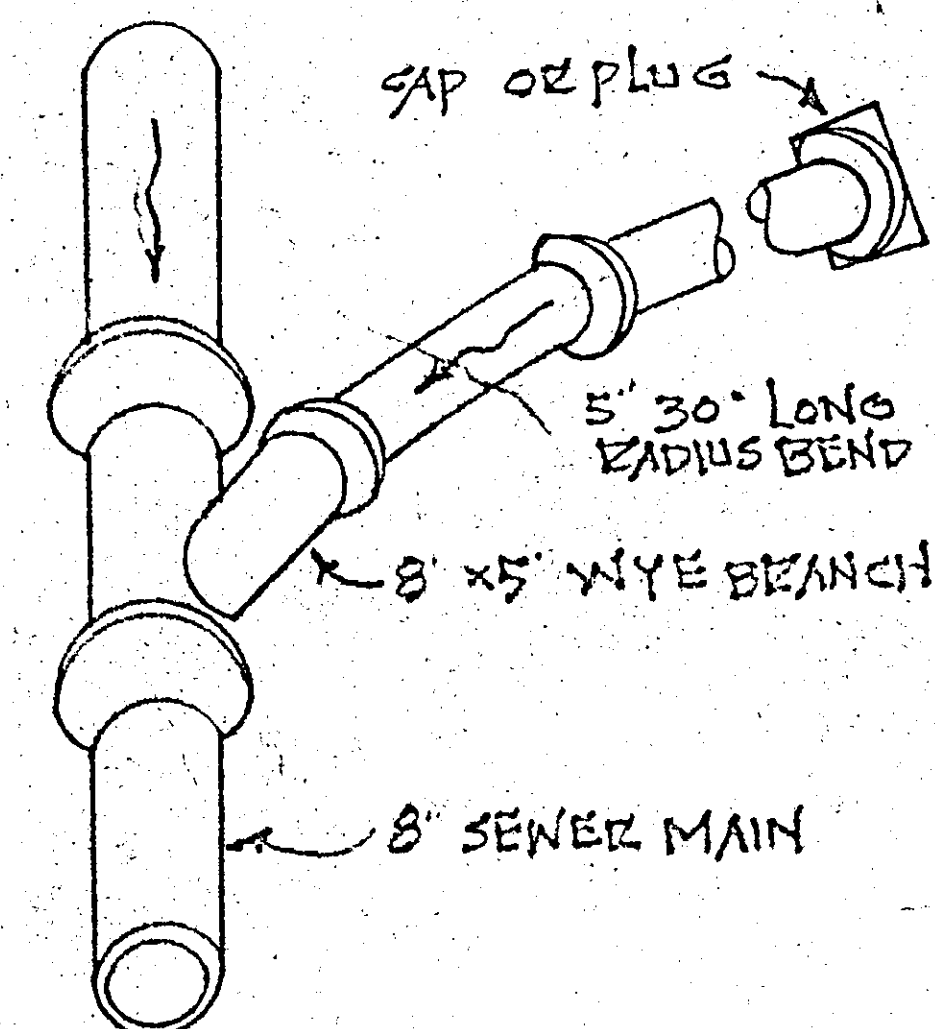


DETAIL OF LATEAL CONNECTION
(NOT TO SCALE)

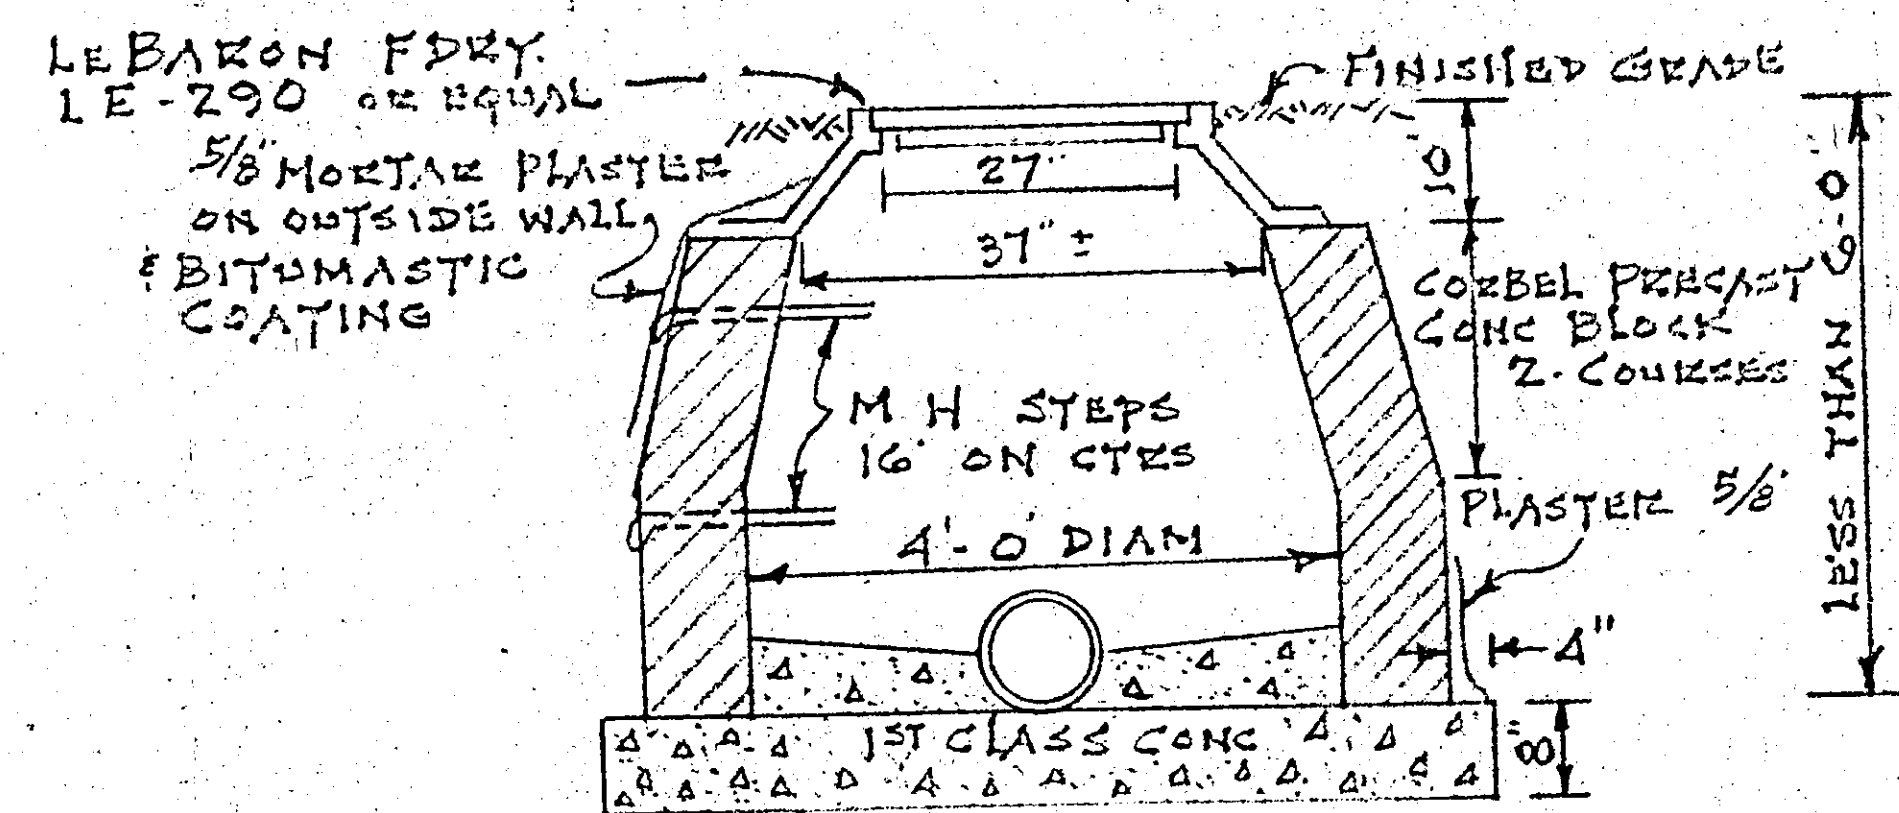


SHALLOW TYPE
MANHOLE
DRIVE

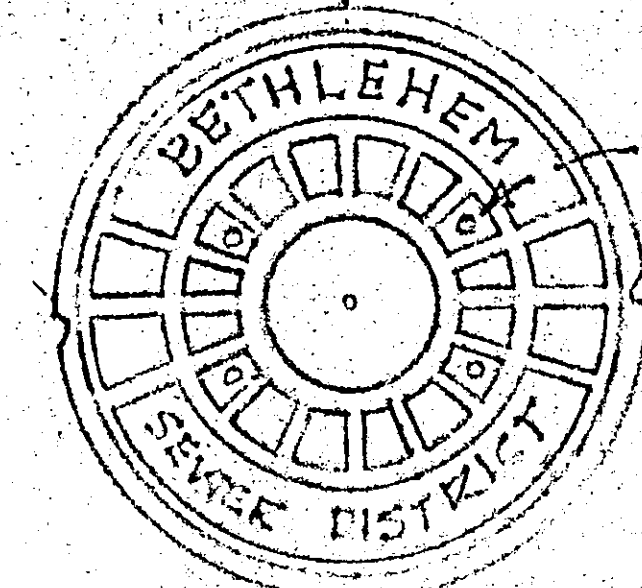

STANDARD MANHOLE COVERS
(NOT TO SCALE)

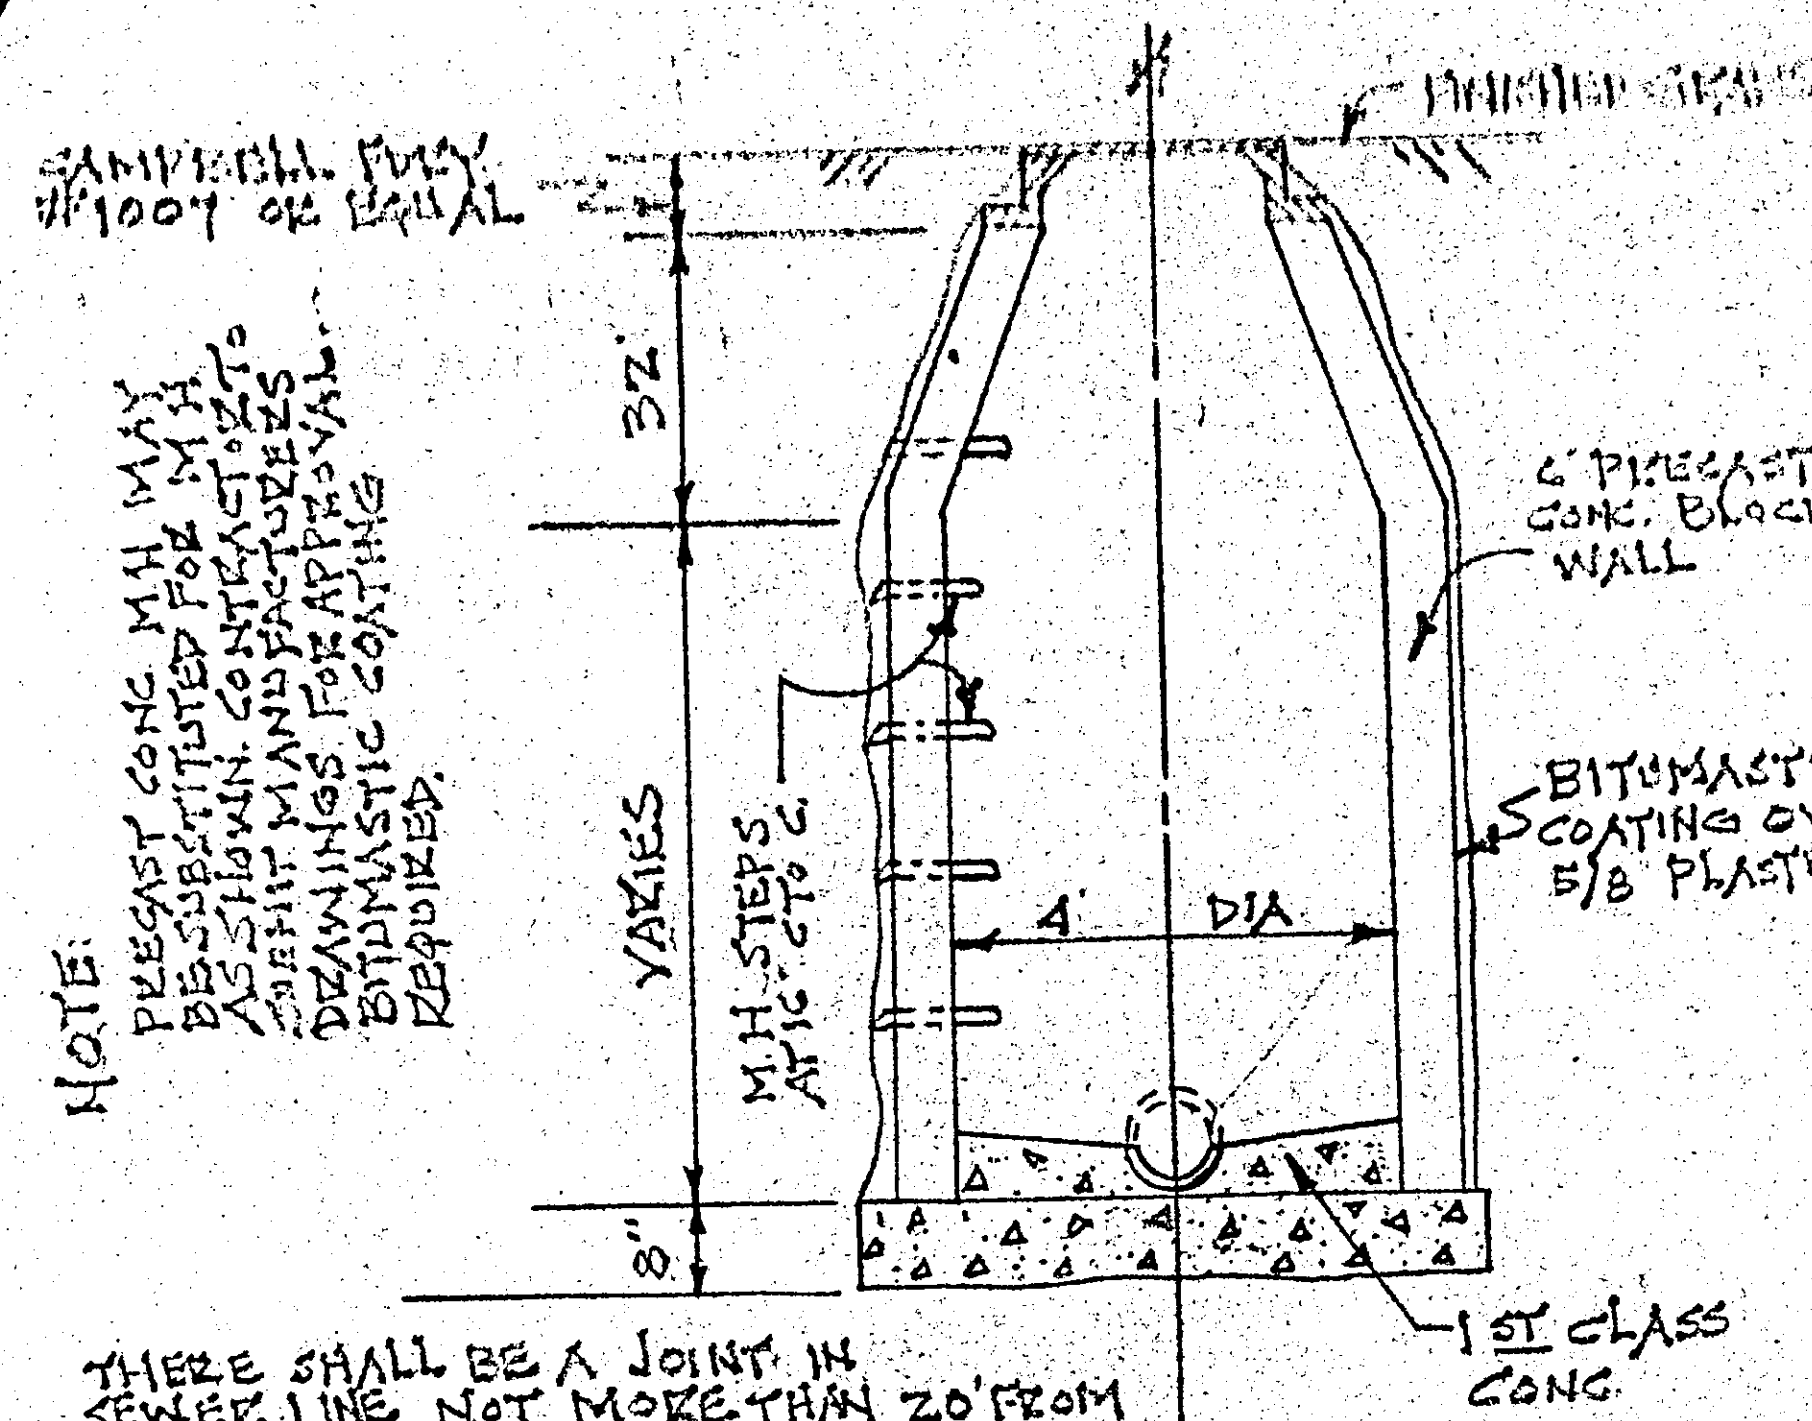

STANDARD MAN HOLE
(NOT TO SCALE)

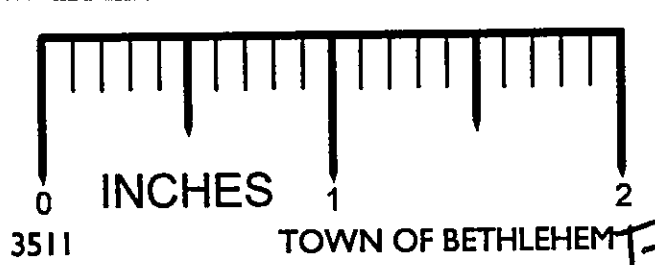

MAP OF
KENHOLM
EXTENSION NO. 2
PROPERTY OF
KENHOLM CONSTRUCTION
CORPORATION
TOWN OF BETHLEHEM

COUNTY: ALBANY
SCALE : 1" = 50'

STATE: NEW YORK
DATE: FEB 12, 1972

MAP PREPARED BY
PAUL E. HITE
LICENSED LAND SURVEYOR
DELMAR
N.Y.

REVISIONS

1. KEY STREET, STORM AND SEWER GRADE SHOWN
2. SHALLOW TYPE M.H. DETAILS SHOWN.
3. M.H. STOP DETAILS SHOWN.

A. J. CORNWELL, P.E. AND L.S.
LIC. NO. 25606

PAUL E. HITE