

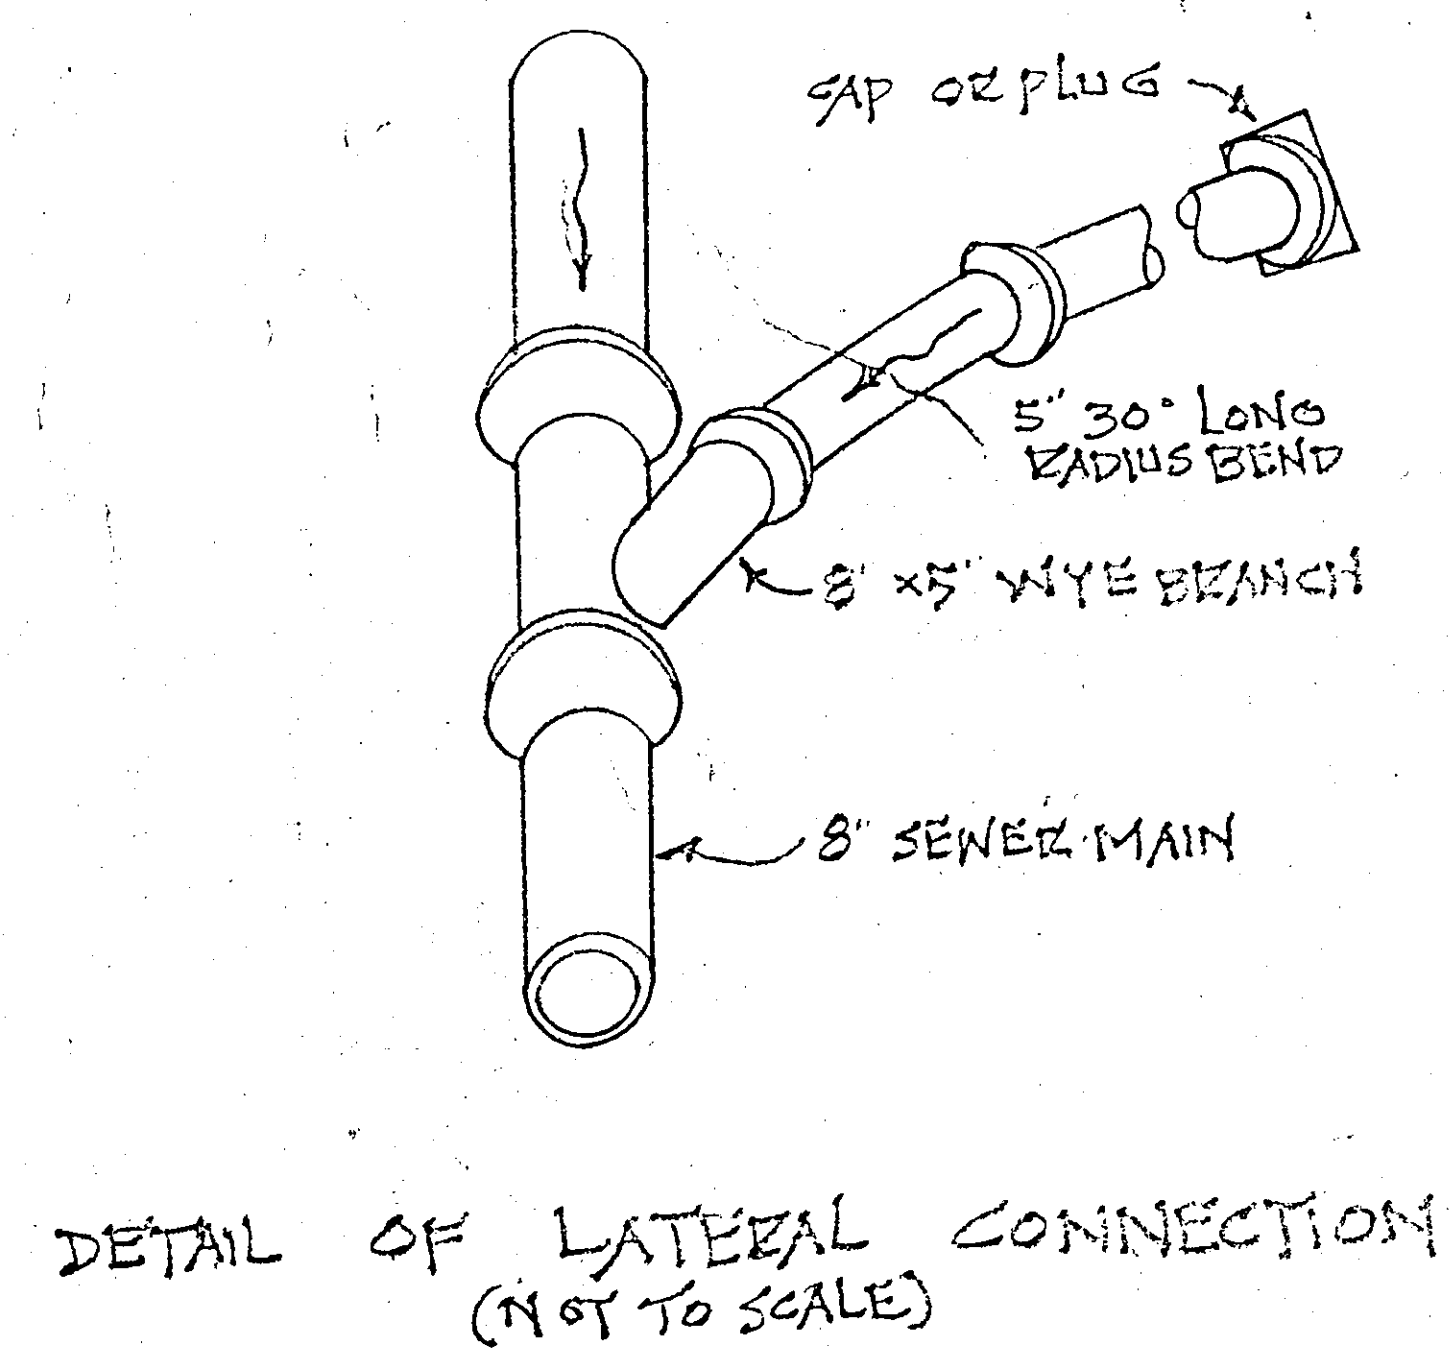
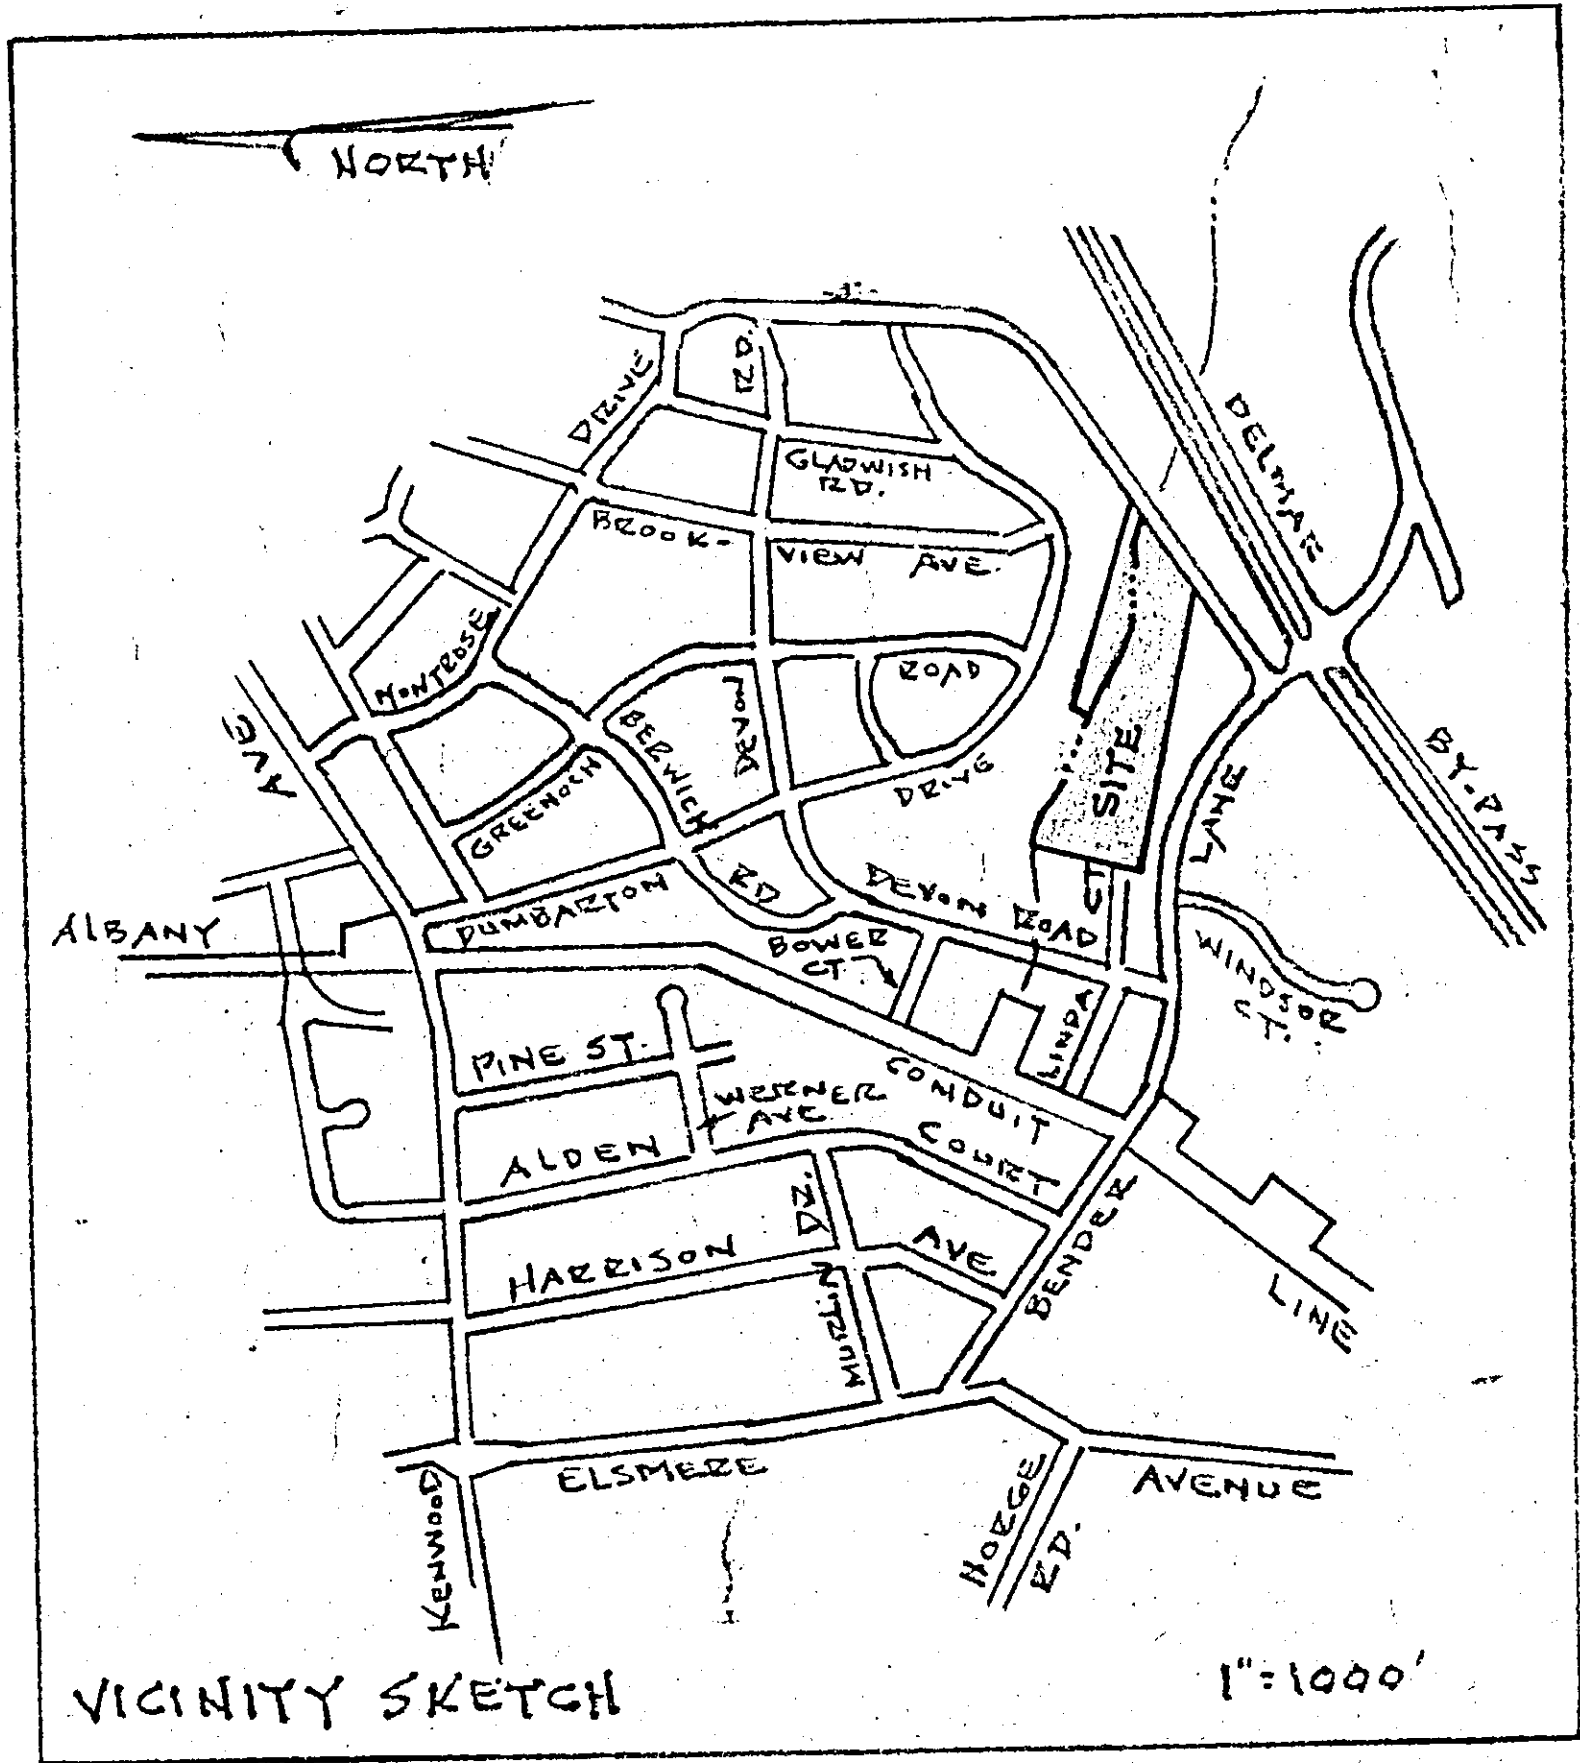
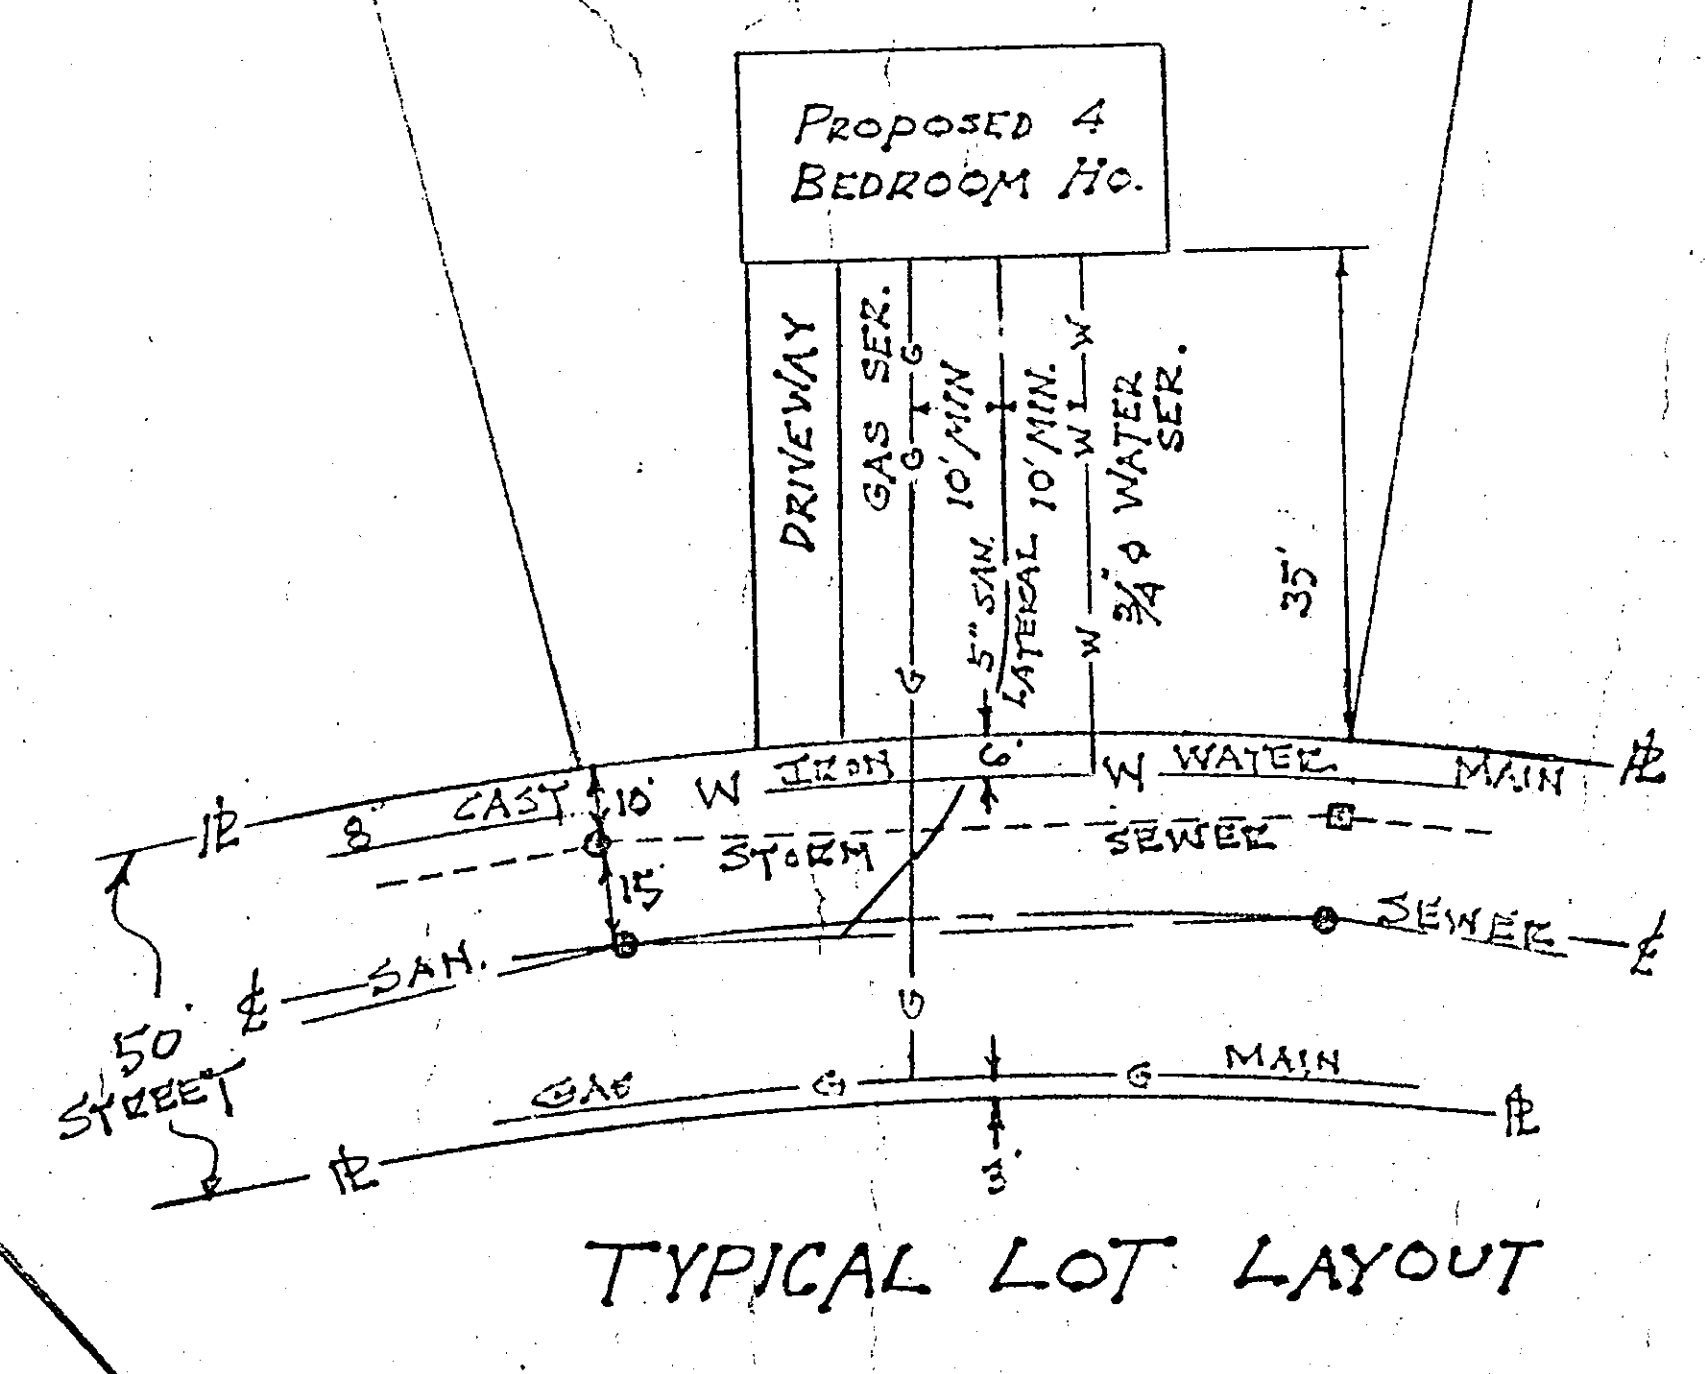
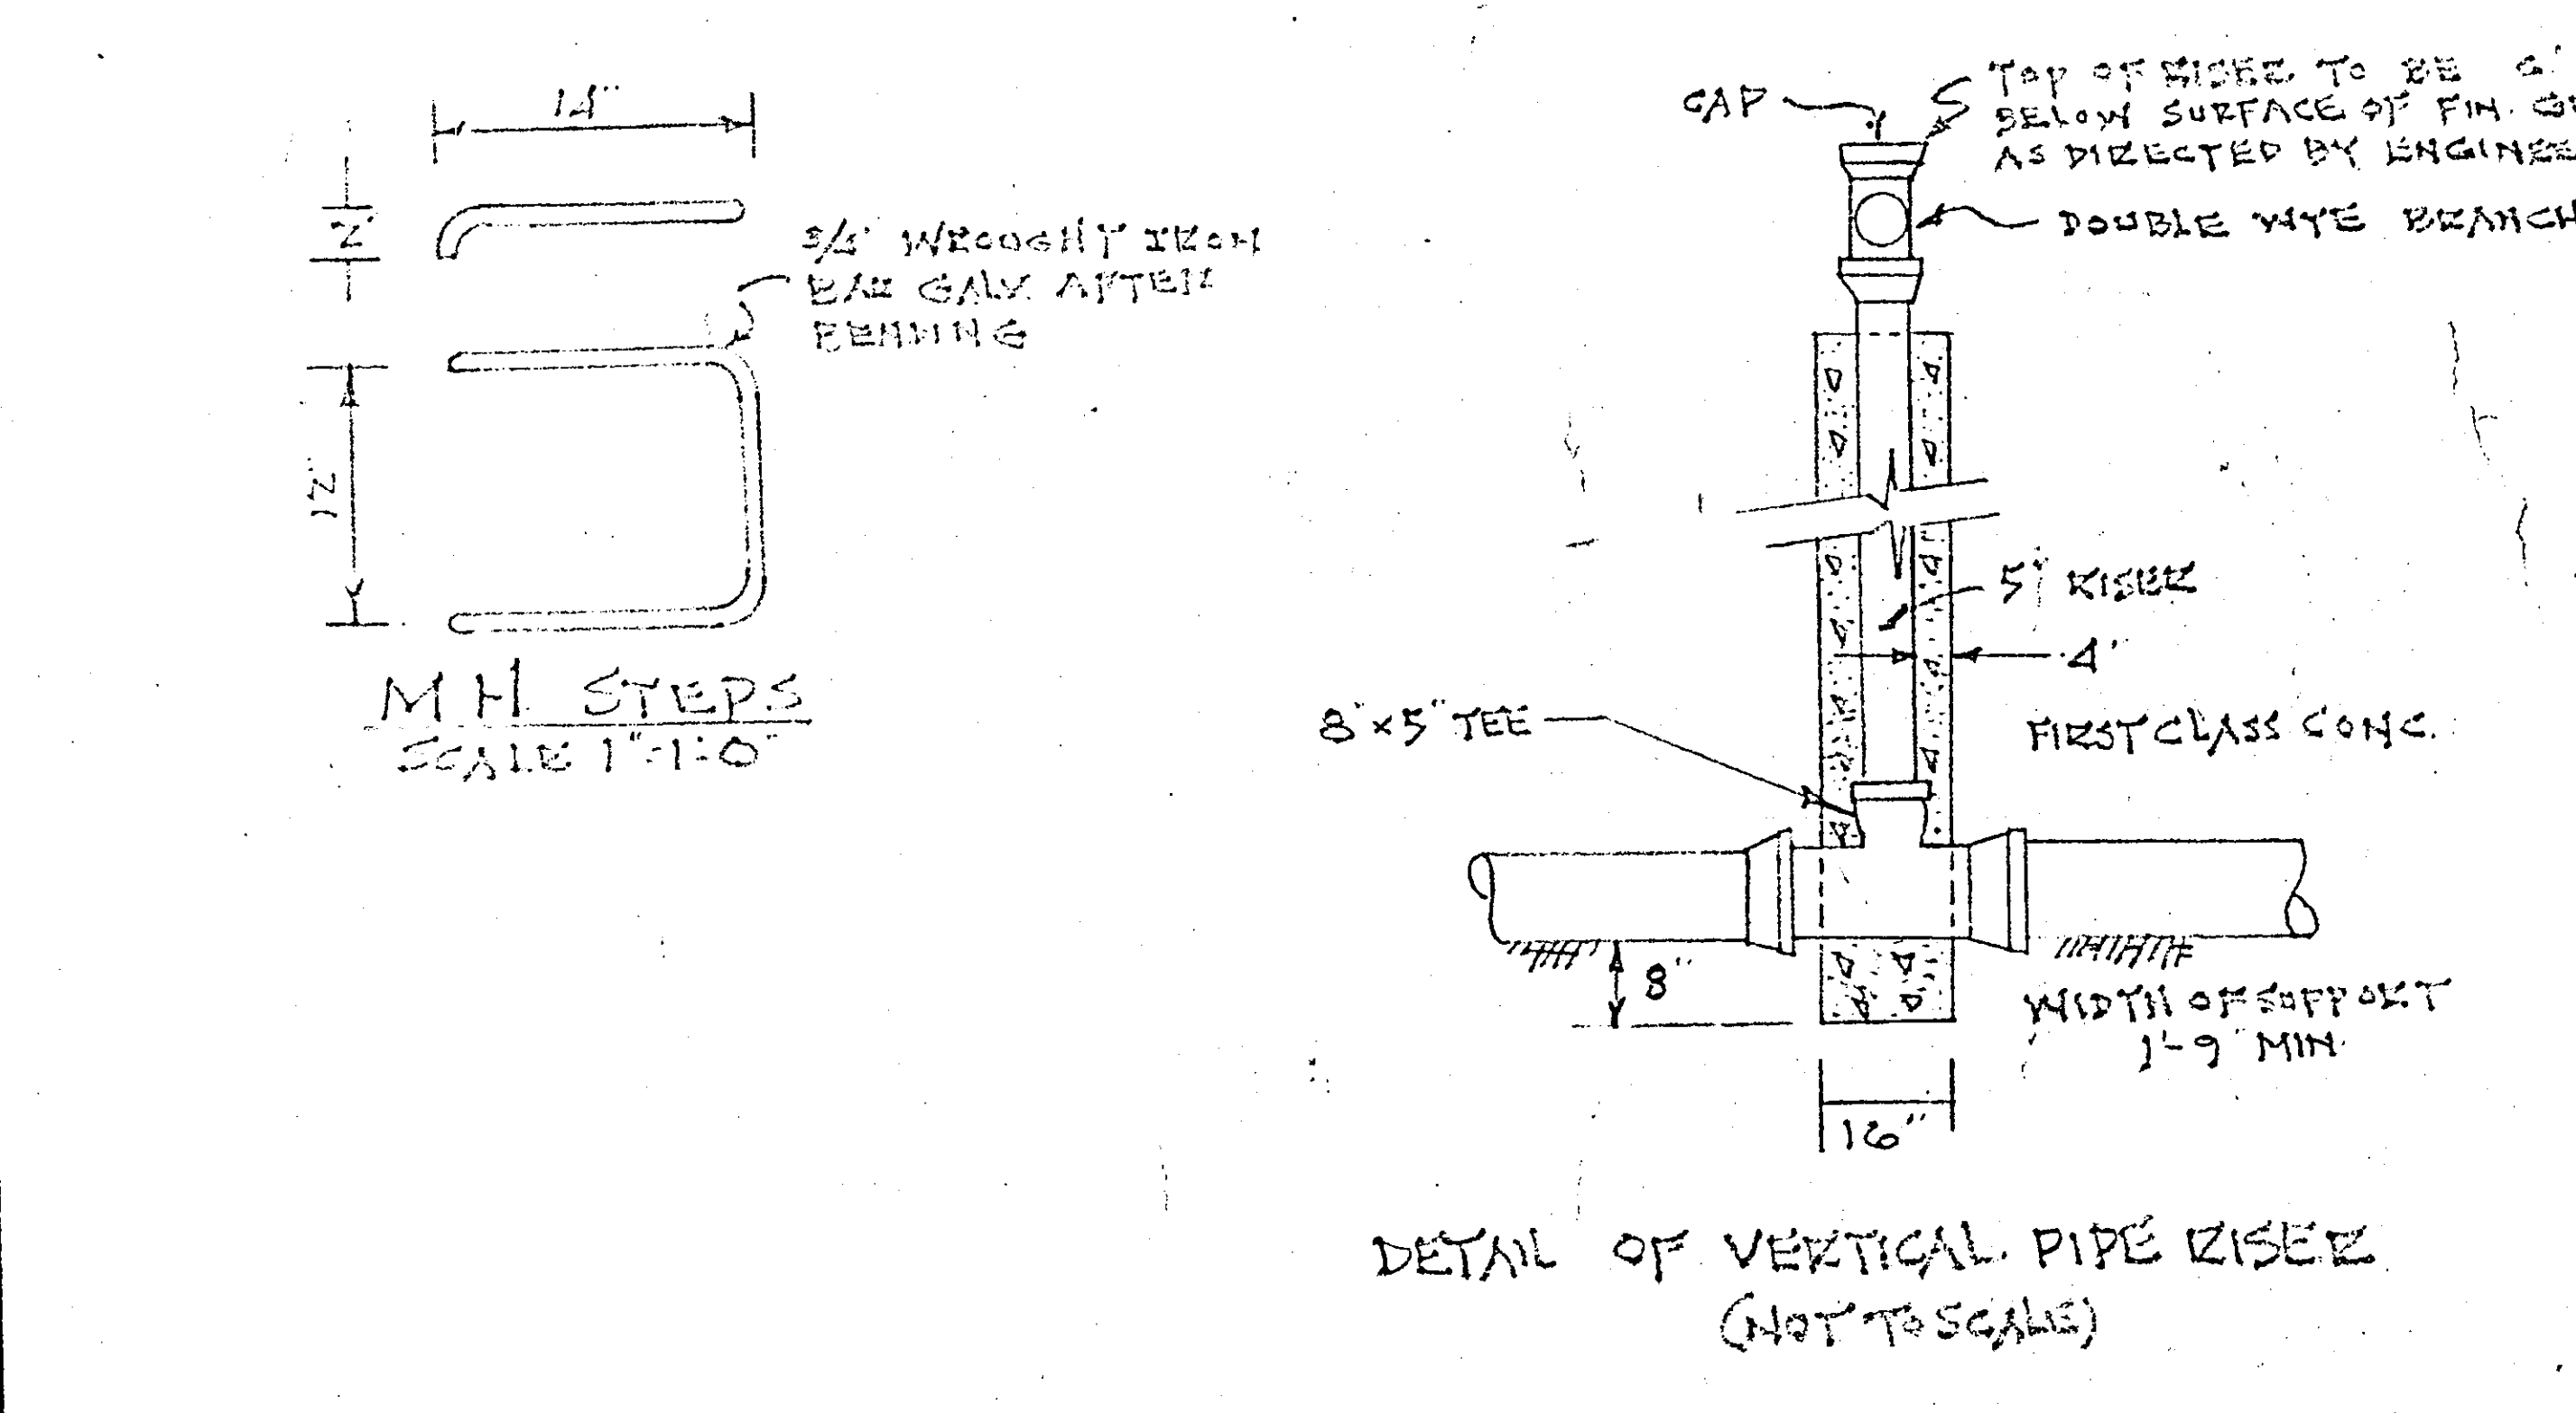
 
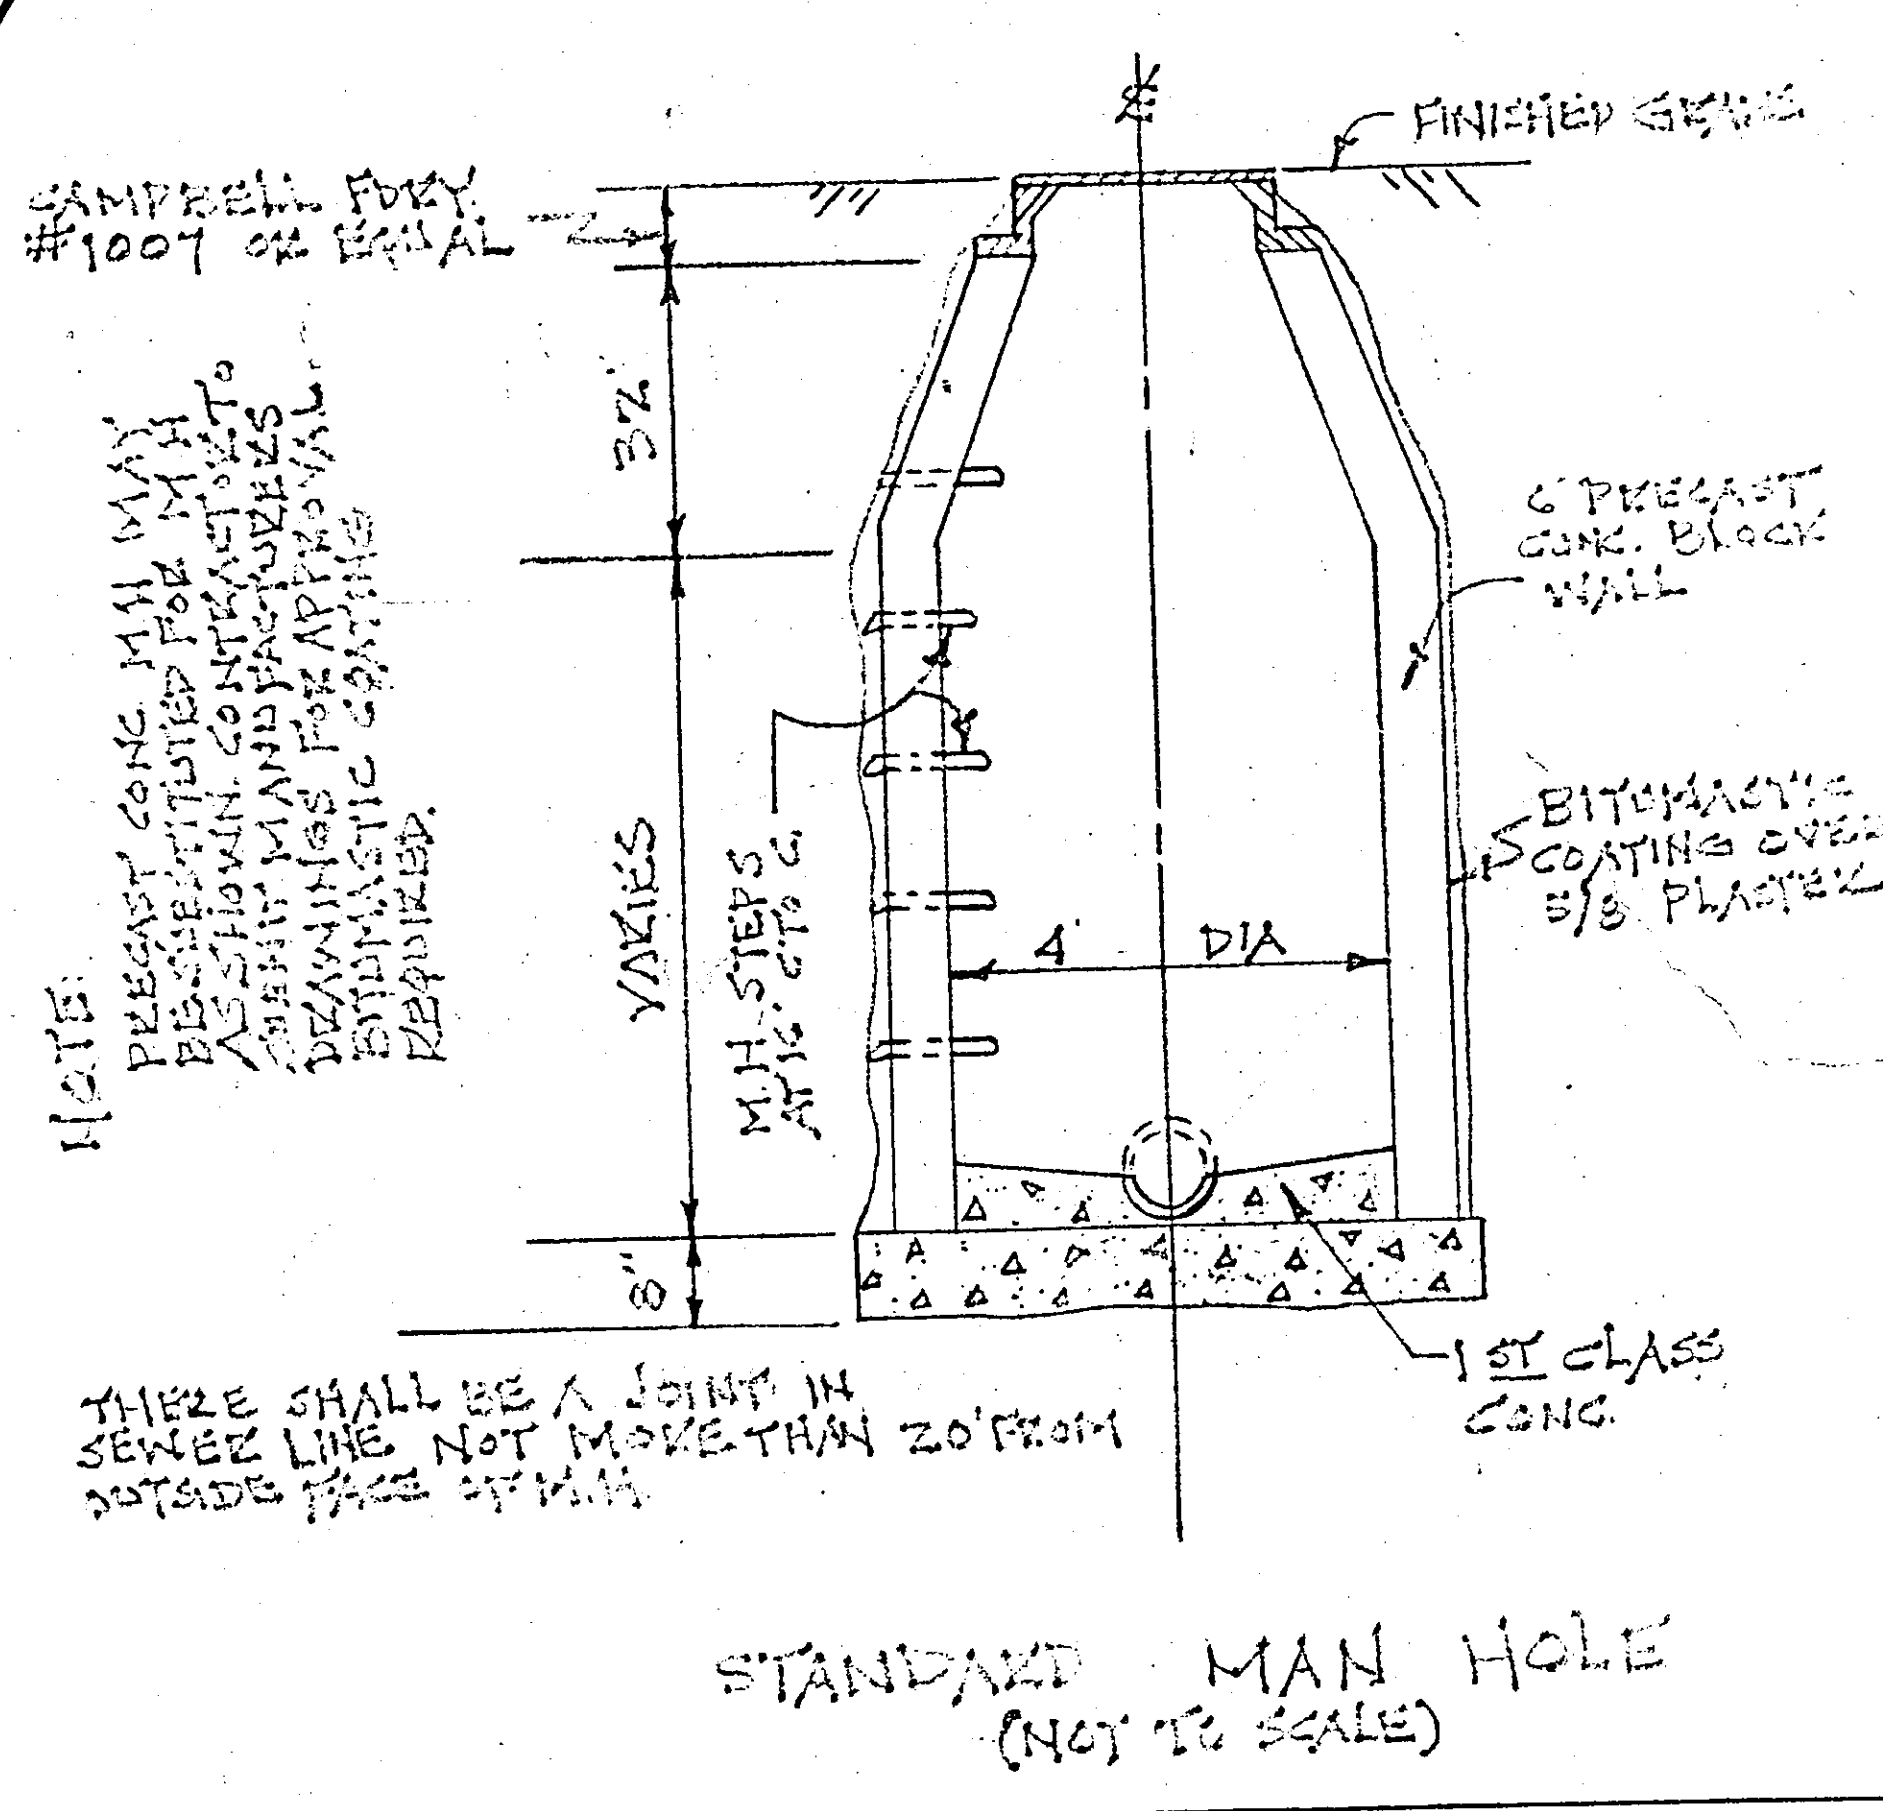


ALBANY COUNTY HEALTH DEPARTMENT APPROVAL
This is to certify that the proposed arrangements for water supply and sewerage for **Kenholm, Ext. No. 2** are in accordance with the provisions of the Town of Bethlehem Sanitary Code, and in accordance with Article X of the Albany County Sanitary Code. Consent is hereby given for the filing of this map in the Office of the Albany County Clerk.
Date **OCT 25 1972**
Thomas J. Drury Dir. Div. Environmental Health Services


PLANNING BOARD
TOWN OF BETHLEHEM
ALBANY COUNTY, NEW YORK
This plat APPROVED subject to such conditions as are stated in Planning Board Certificate of Approval No. **147**, dated **Oct. 31, 1972**
Title **Kenholm**
Date **Feb. 27, 1973**

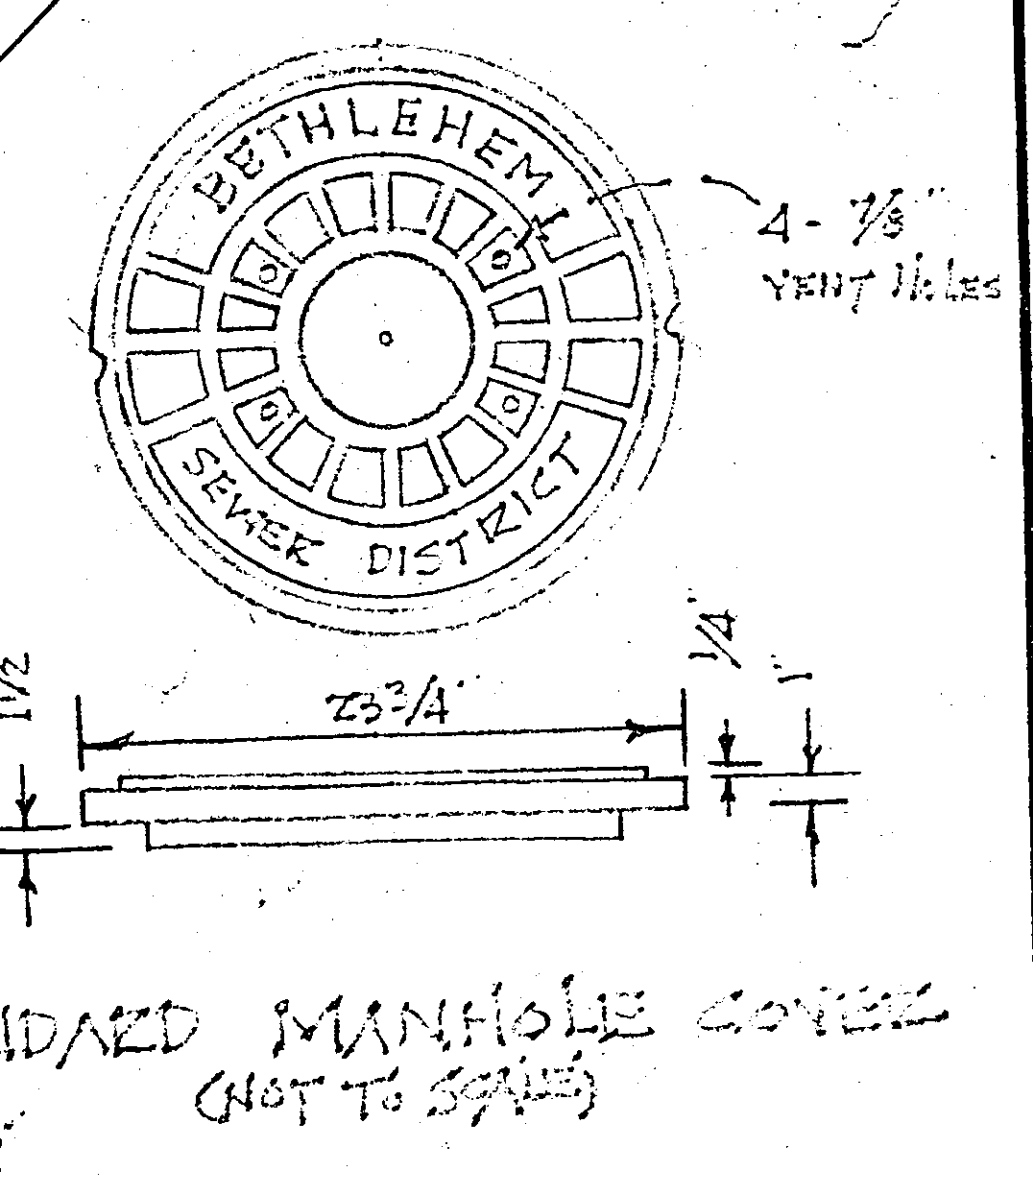

- * GENERAL NOTES *
1. BENCH MARK - N.O.A. HYD. N.E. SIDE BENDER LANE - 200' SE. OF INT. OF DEVON ROAD.
 2. PROPOSED EASEMENTS SHOWN TO BE GRANTED TO TOWN OF BETHLEHEM.
 3. PROPOSED GAS MAINS SHOWN THUS:
 4. PROPOSED WATER MAINS SHOWN THUS:
 5. CONTOUR INTERVALS 2' TO 10' FEET.
 6. PROPOSED FINISHED GRADES SHOWN THUS:
 7. LOT NO. SHOWN TO BE LOANED FOR STREET NO.
 8. PROPOSED EASEMENTS SHOWN TO BE GRANTED TO TOWN OF BETHLEHEM.

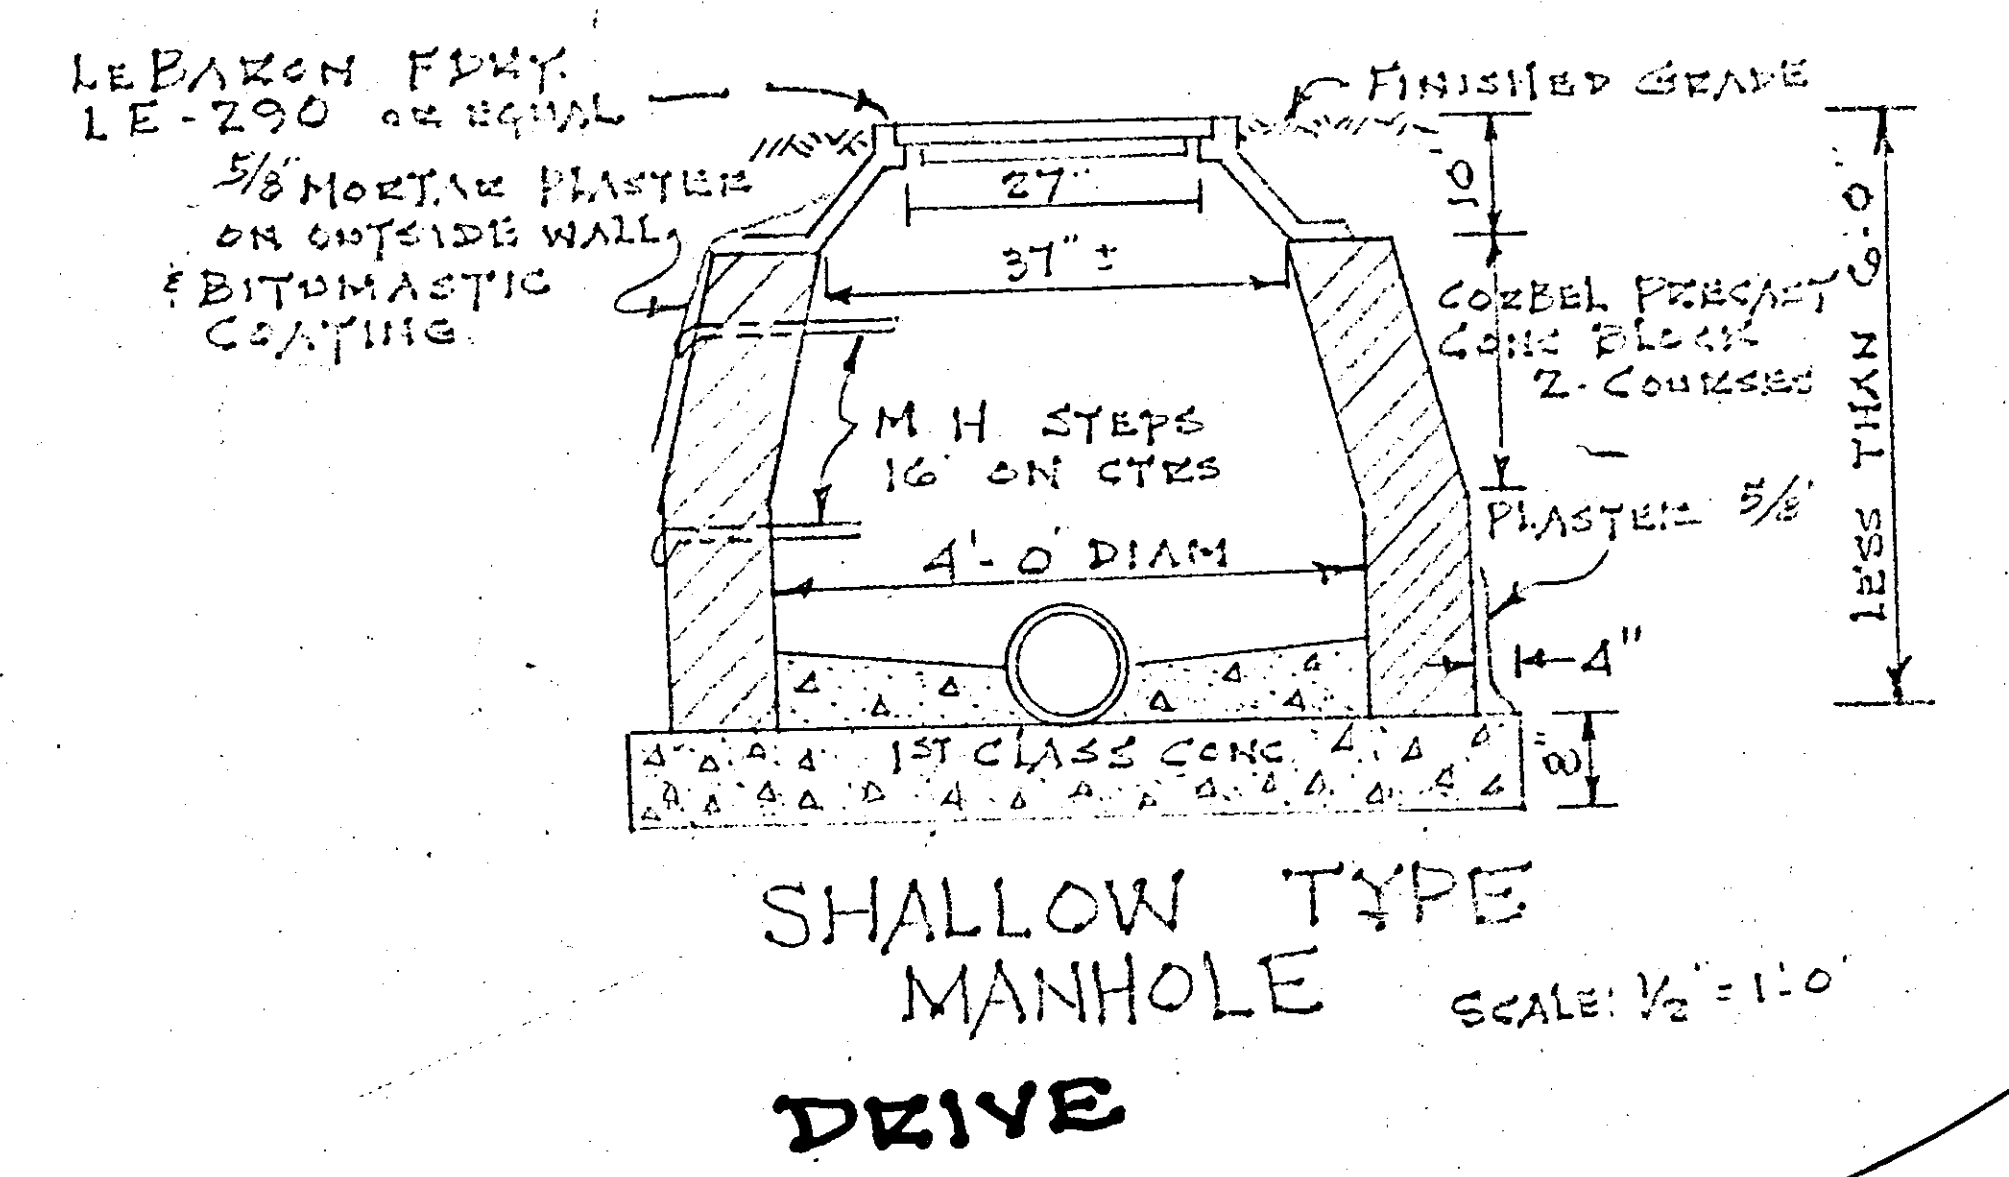

- REVISIONS
1. KEY, STREET, STORM AND SEWER GRADE SHOWN
 2. CHANGING TYPE M.H. DETAILS SHOWN
 3. M.H. SIZE DETAILS SHOWN
 4. REVISIONS REQUIRED BY ALBANY COUNTY HEALTH DEPT FOR FINAL APPROVAL

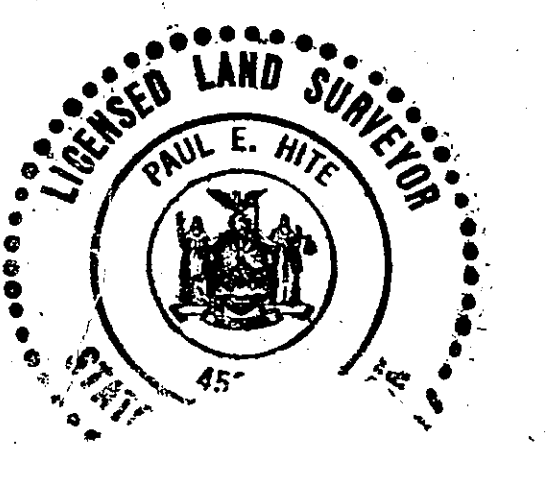

Paul E. Nite
PAUL E. NITE

COUNTY: ALBANY
ALE: 1"=50'

STATE: NEW YORK
DATE: FEB. 17, 1973

MAP PREPARED BY
PAUL E. NITE
LICENSED LAND SURVEYOR
TOWN OF BETHLEHEM, N.Y.

REC'D FROM TOWN CLERK