
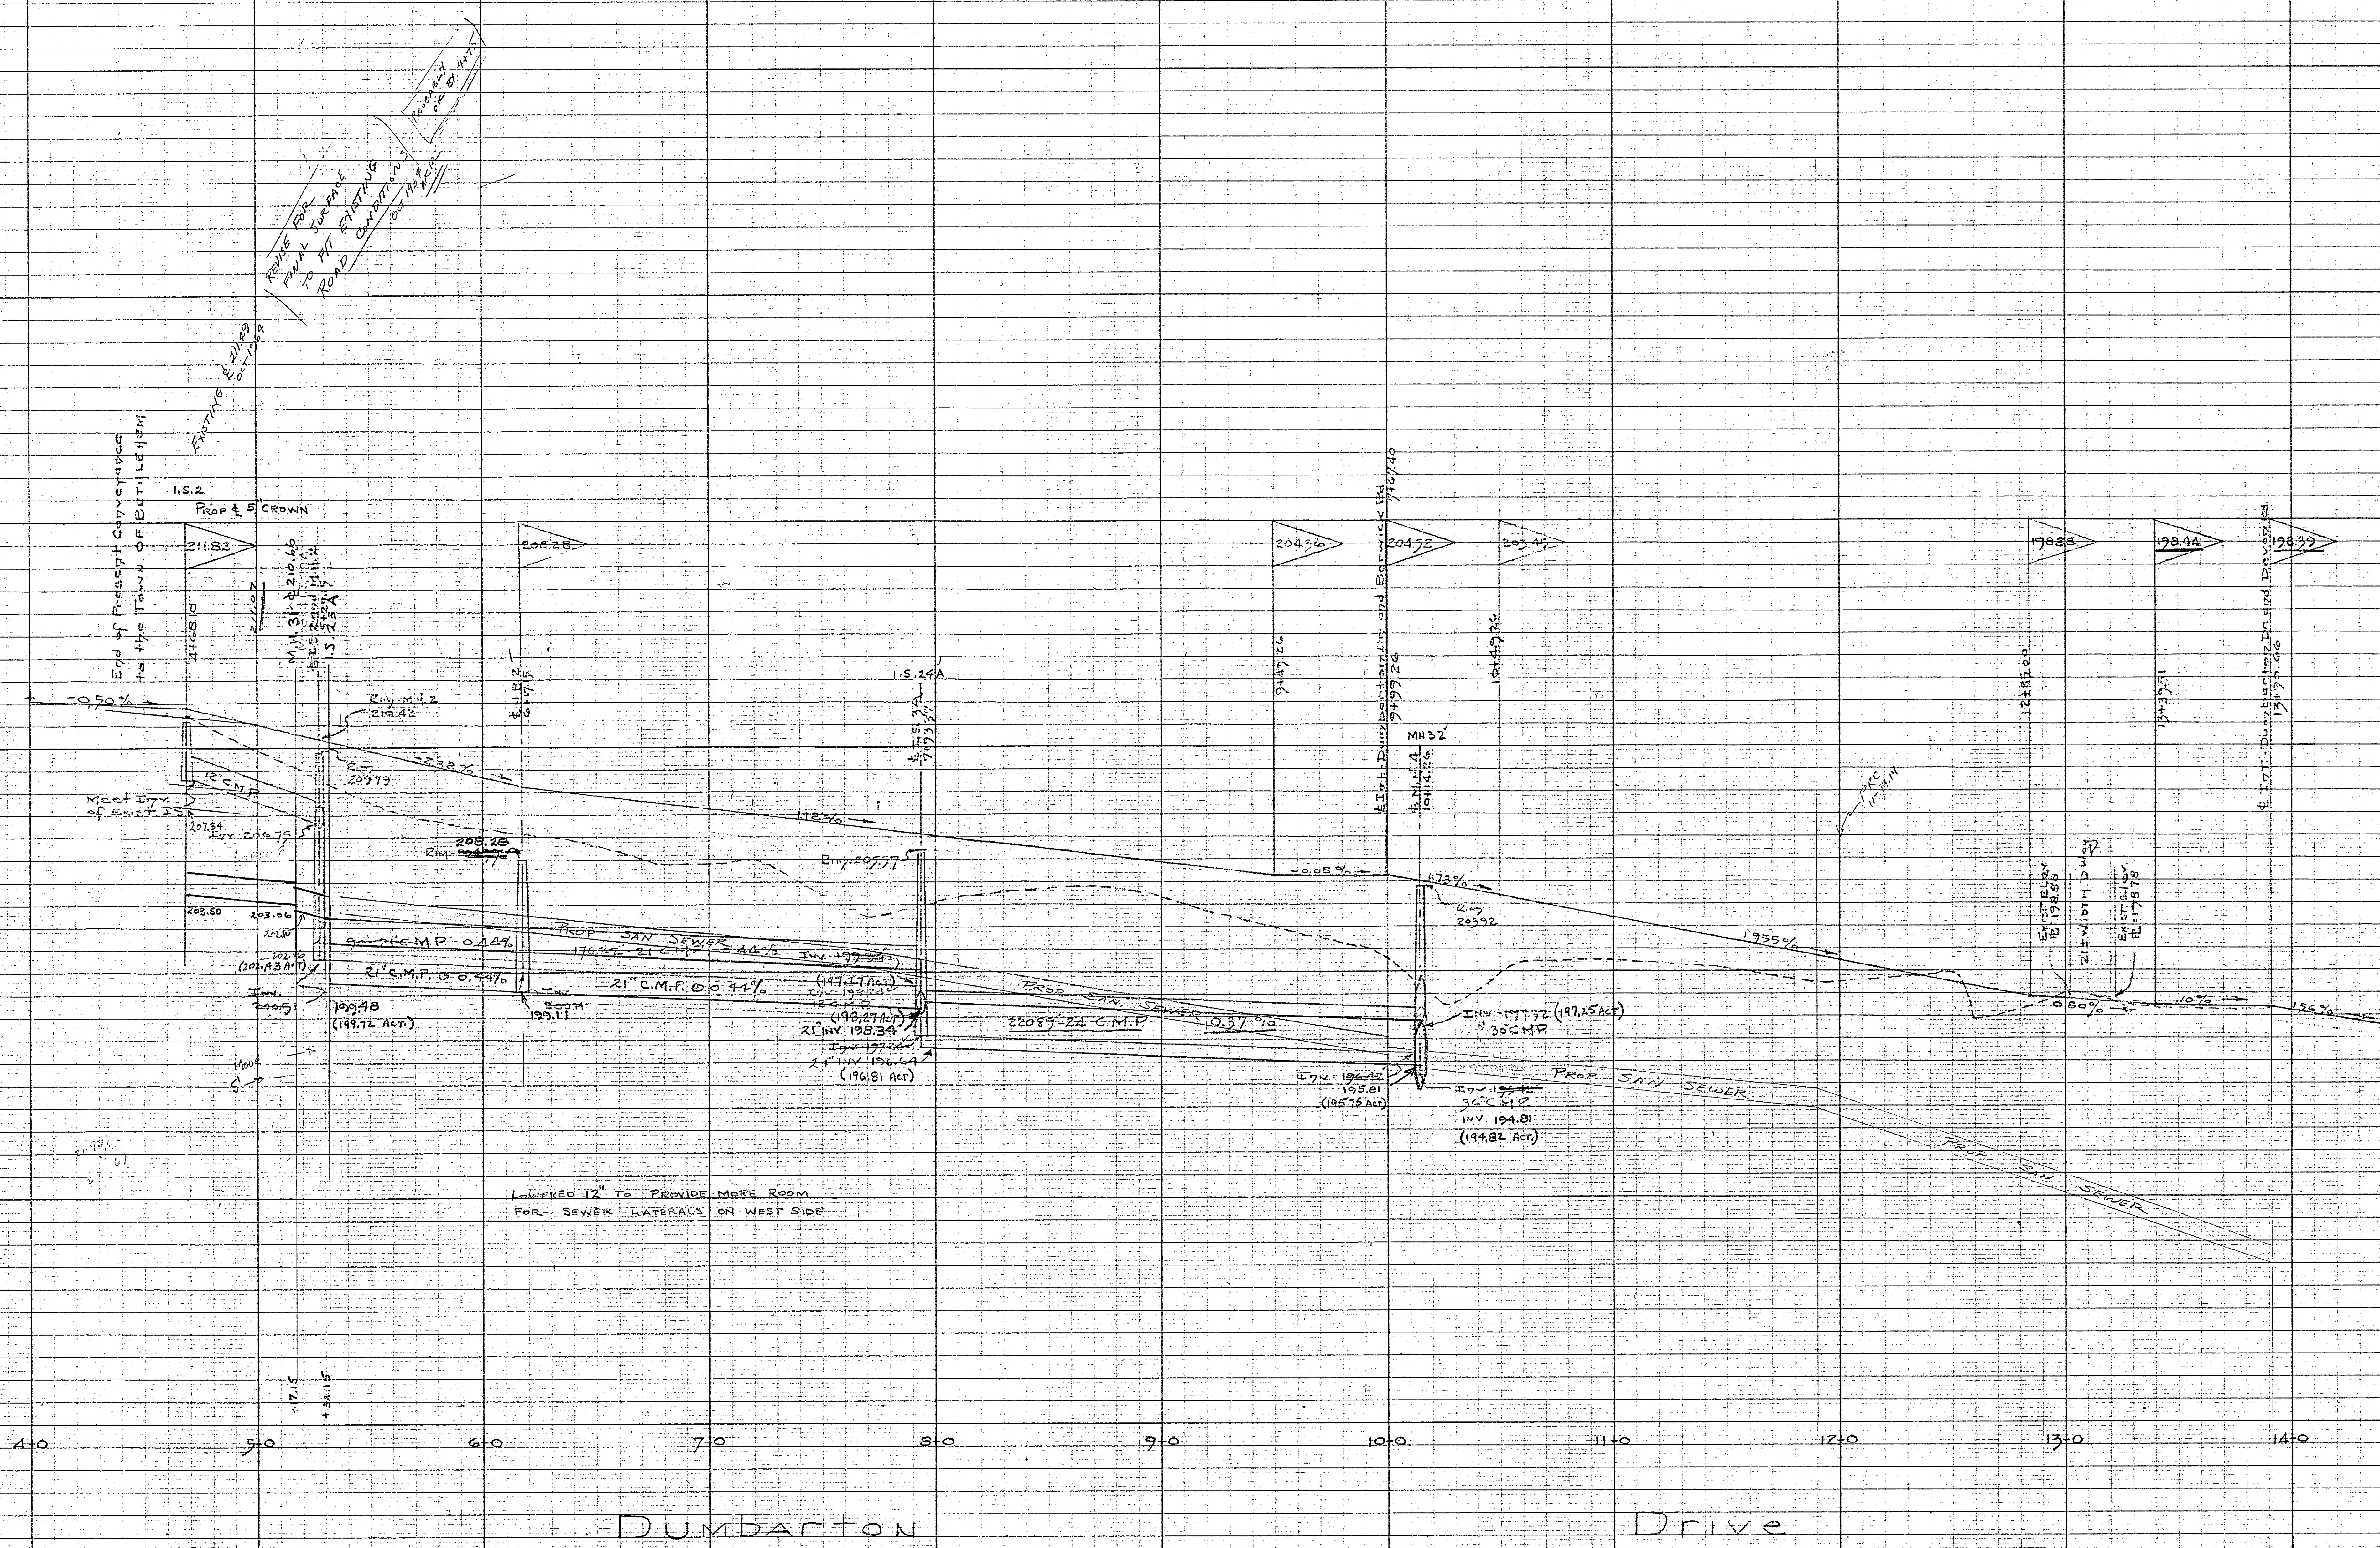


STREET PROFILES
KENHOLM
 ELSMERE
 ALBANY CO. NEW YORK

SCALES AS SHOWN FEB 14, 1964
 REVISED - MAR 30, 1964

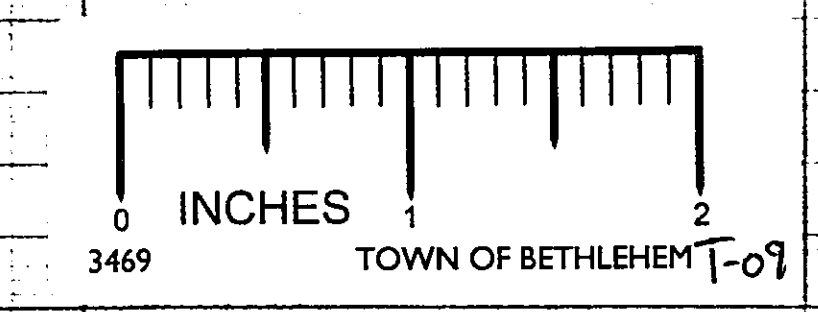

Dumbarton Drive

Scale: Hor 1"=40'
 Vert 1"=4'

By: Edward W. Boutelle and Son
 Civil Engineers and Surveyors
 Delmar, New York

REC'D 31 MARCH 1964

1-27-421-59-8-11-11A