




STREET PROFILES

KENHOLM
SECTION 6
ELSMERE

ALBANY COUNTY NEW YORK

SCALES AS SHOWN APRIL 7, 1965

REVISED JUNE 12, 1965

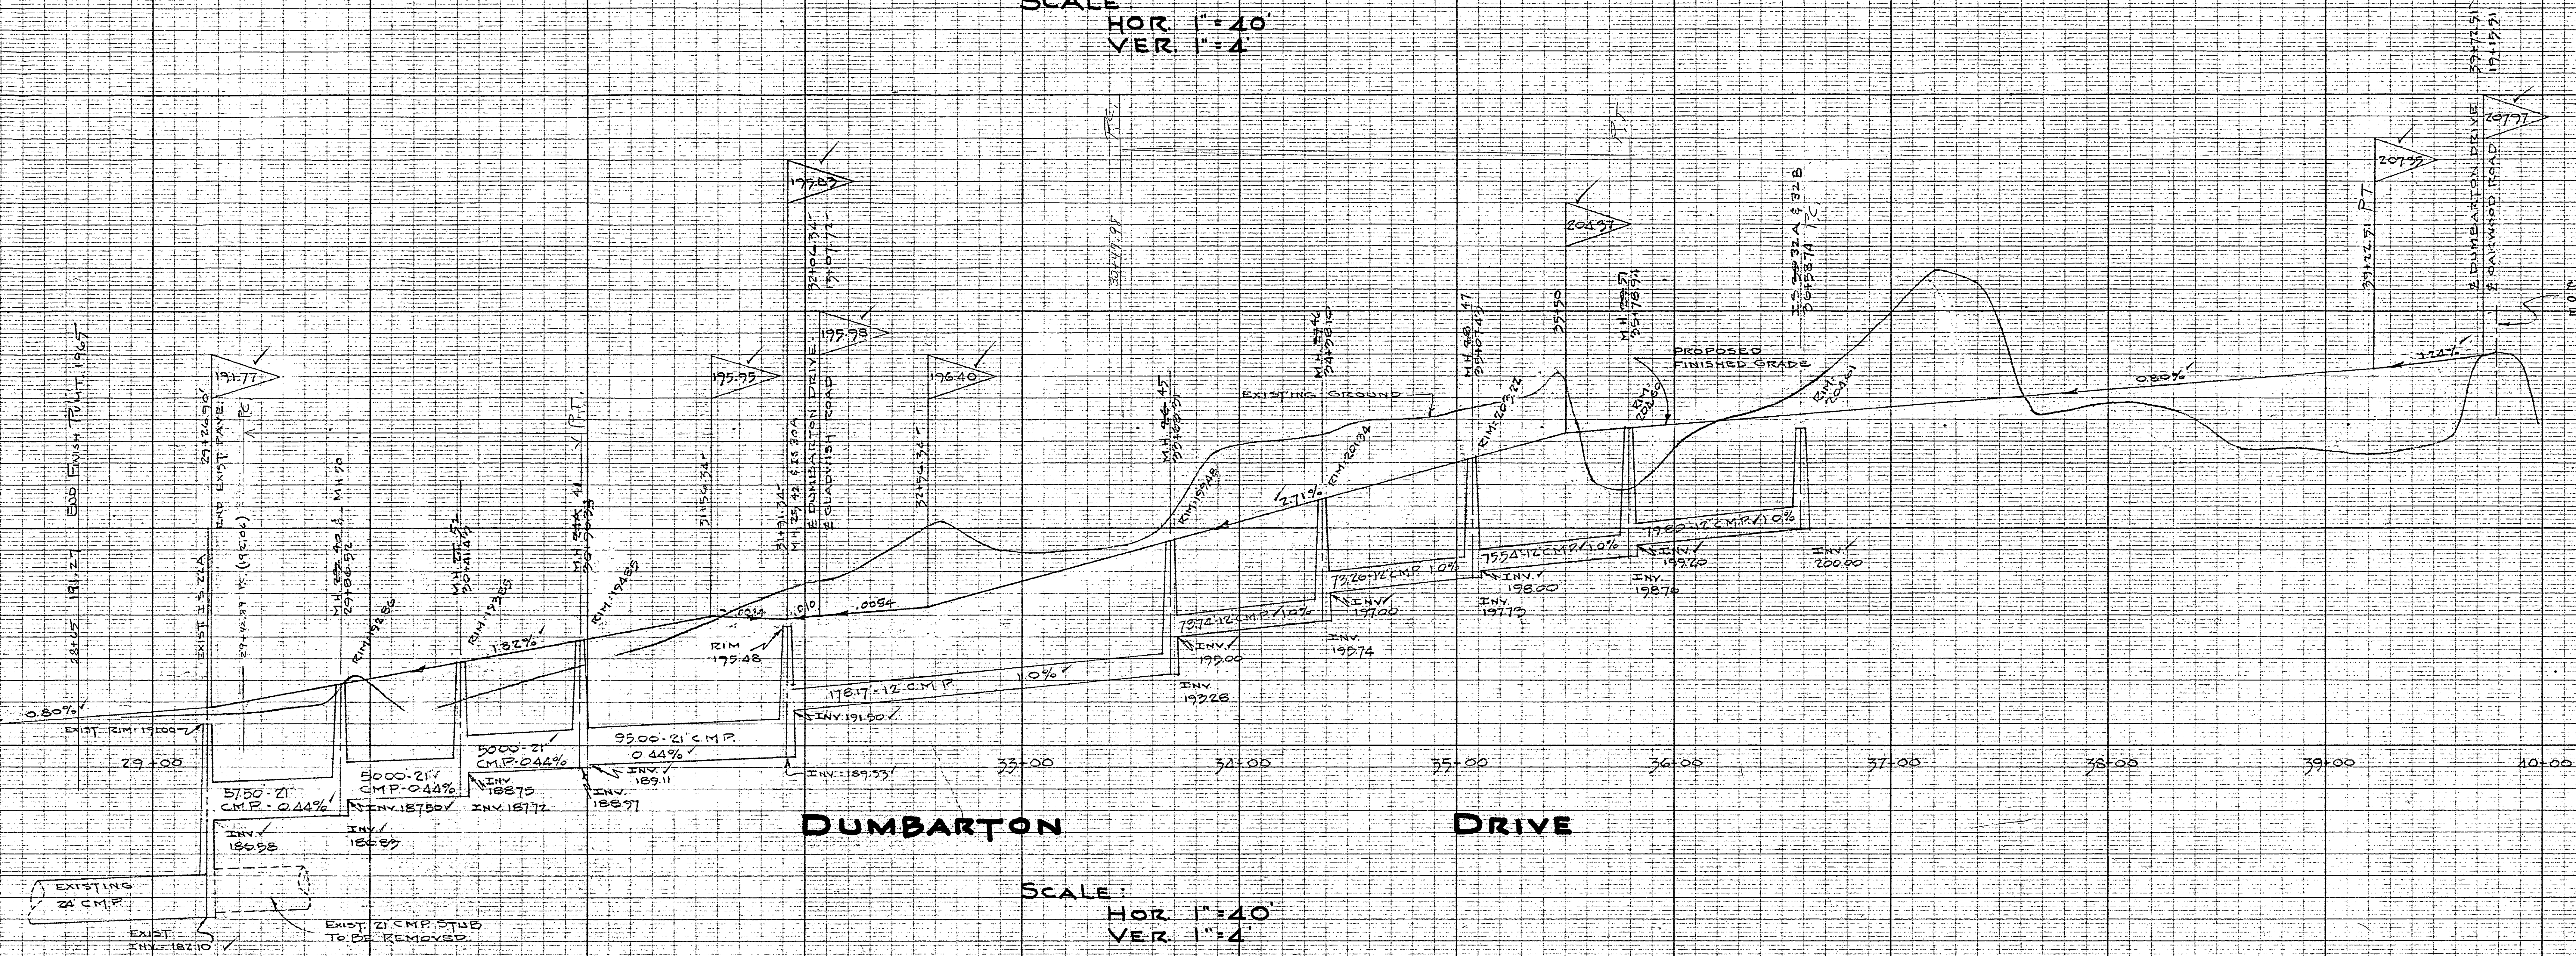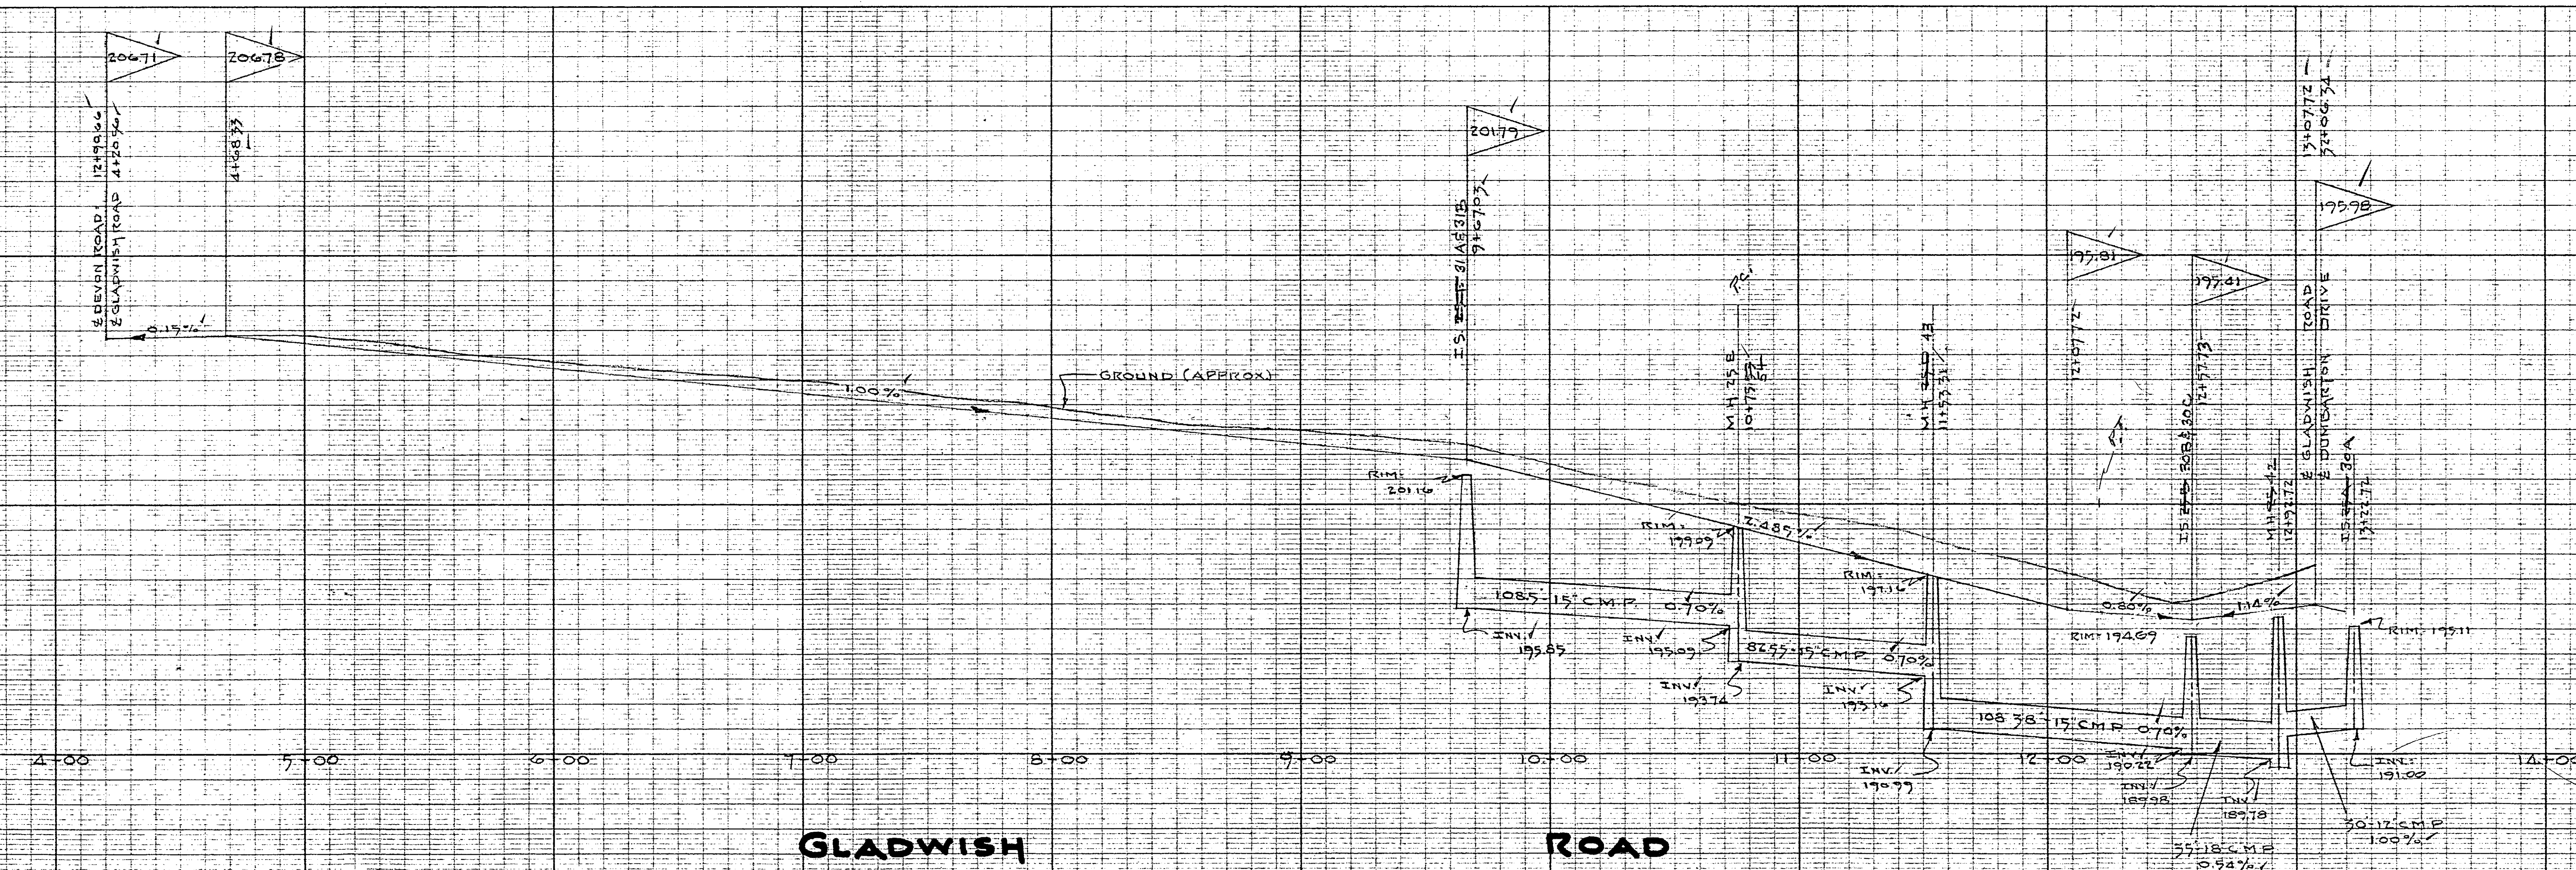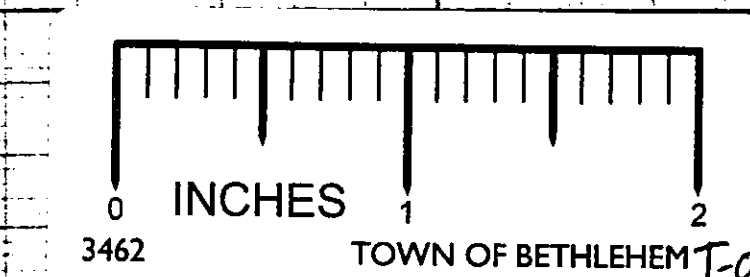

EDWARD W. BOUTELLE AND SON
CIVIL ENGINEERS
SURVEYORS
DELMAR
N.Y.

1-27-022-0-7-12

KEUFFEL & ESSER CO.
NEW YORK

TRADE STANDARD MARK
KEUFFEL & ESSER CO.
PROFILE PLATE A 4 X 20
MADE IN U.S.A.

KEUFFEL & ESSER CO.
NEW YORK

REC'D 17 JUNE 1965

TRADE STANDARD MARK
KEUFFEL & ESSER CO.
PROFILE PLATE A 4 X 20
MADE IN U.S.A.

KEUFFEL & ESSER CO.
NEW YORK