


Dumbarton Drive

SEE SHEET REC'D JAN 18 1963
FOR EXISTING GRADE BROOKVIEW TO GLADWORTH

STREET PROFILE CHECKED STA 18+00 TO 27+40.00 BY JAL

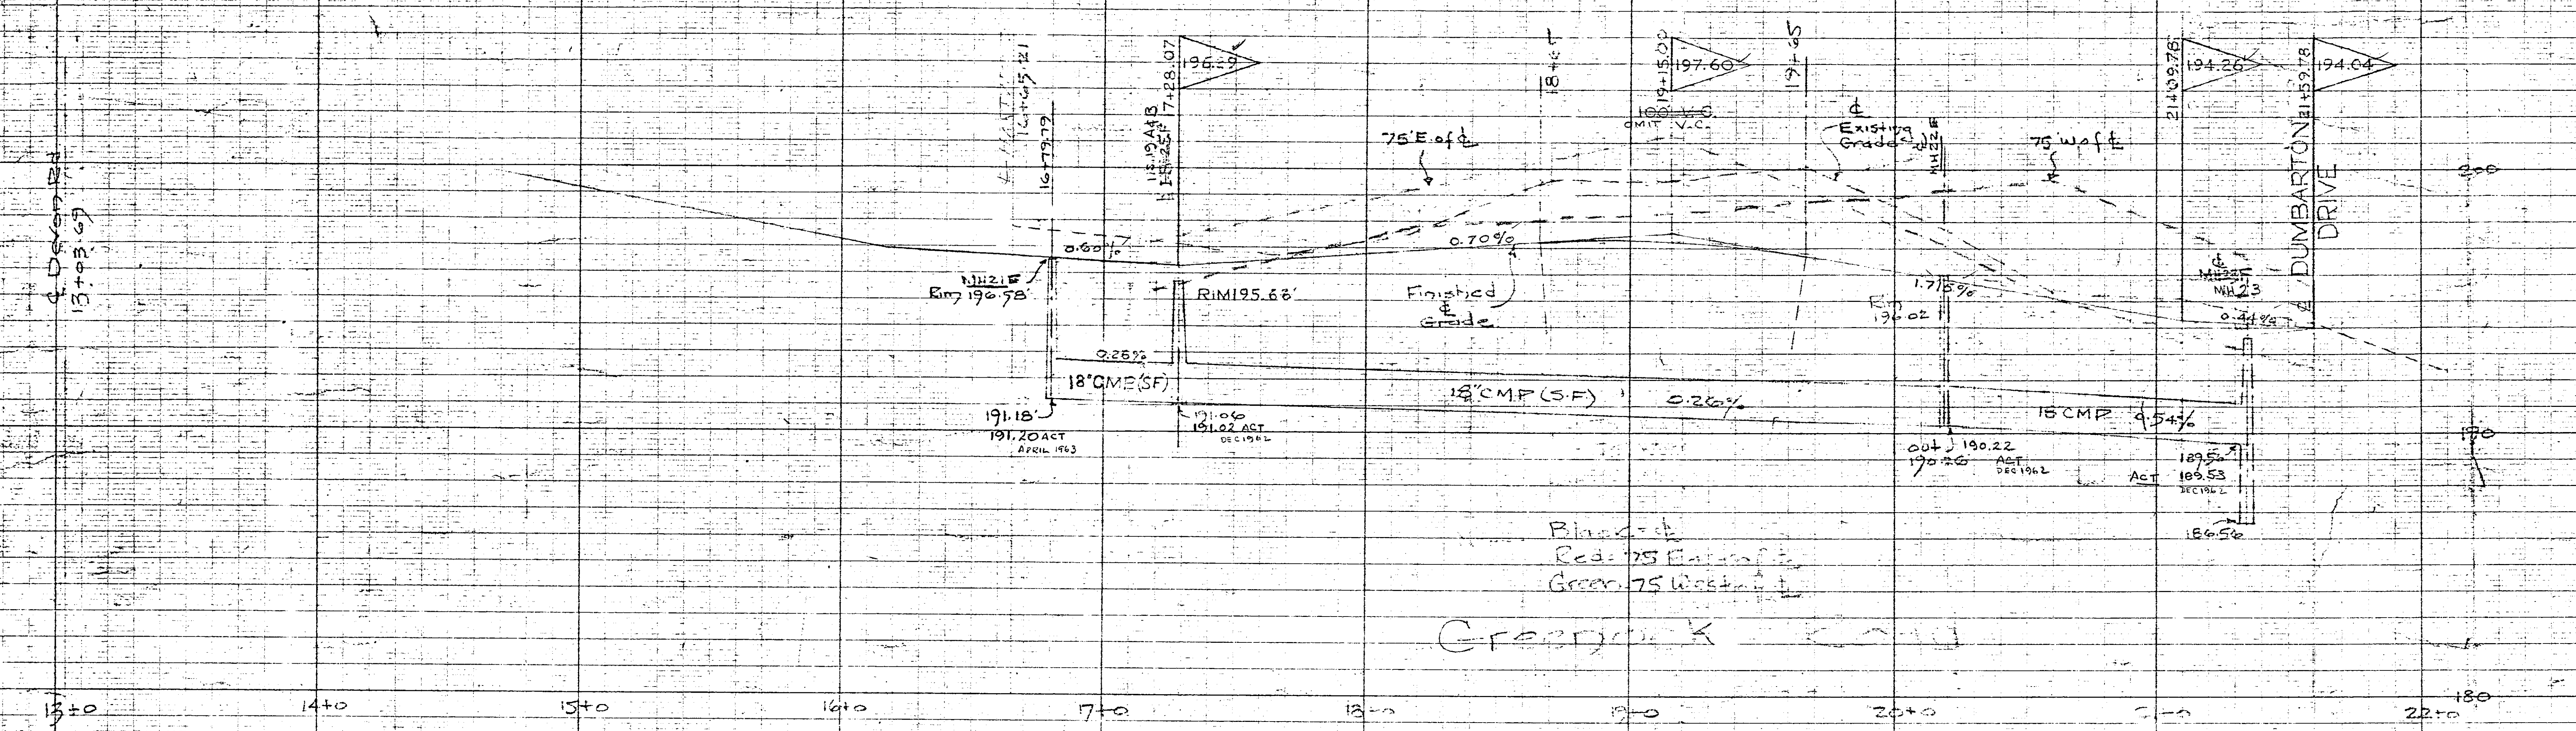

Greenock Road

Street Profile
Kern Building Construction Corporation
Section 18-3
Elmore
Albany, N.Y.
Scales: 1" = 40' (Horizontal)
1" = 10' (Vertical)

New York
March 13, 1961
Revised Oct 10, 1962
Revised Jan 5, 1963

