
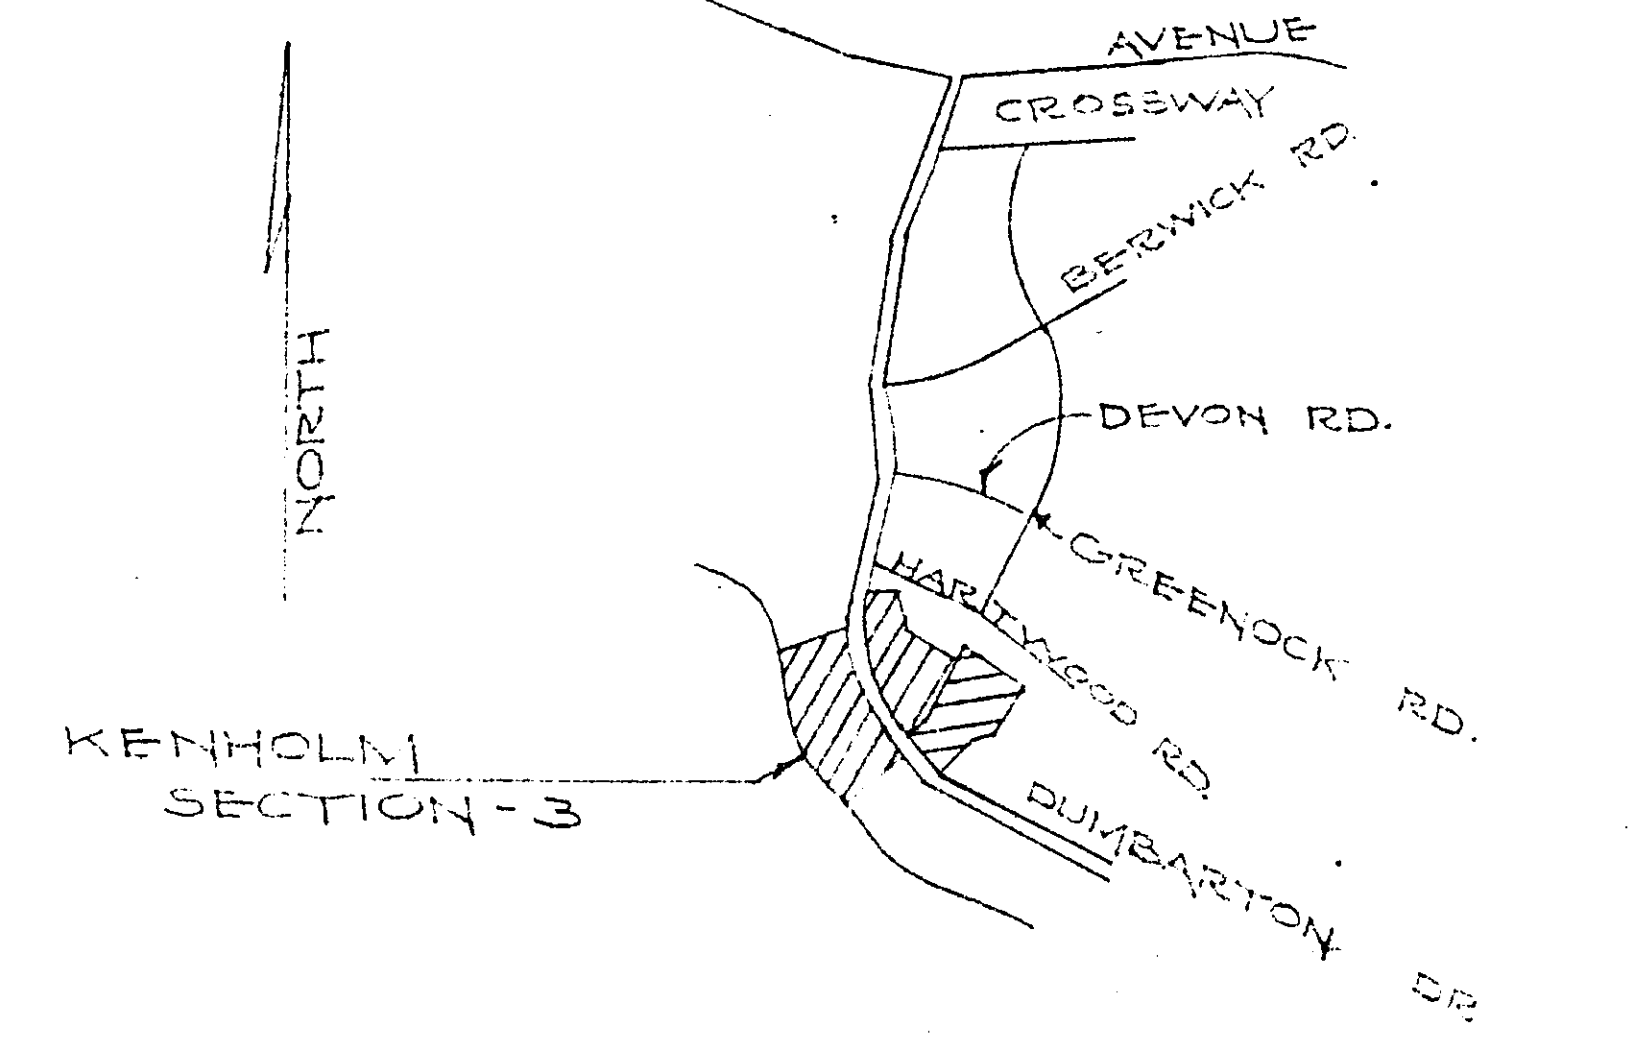


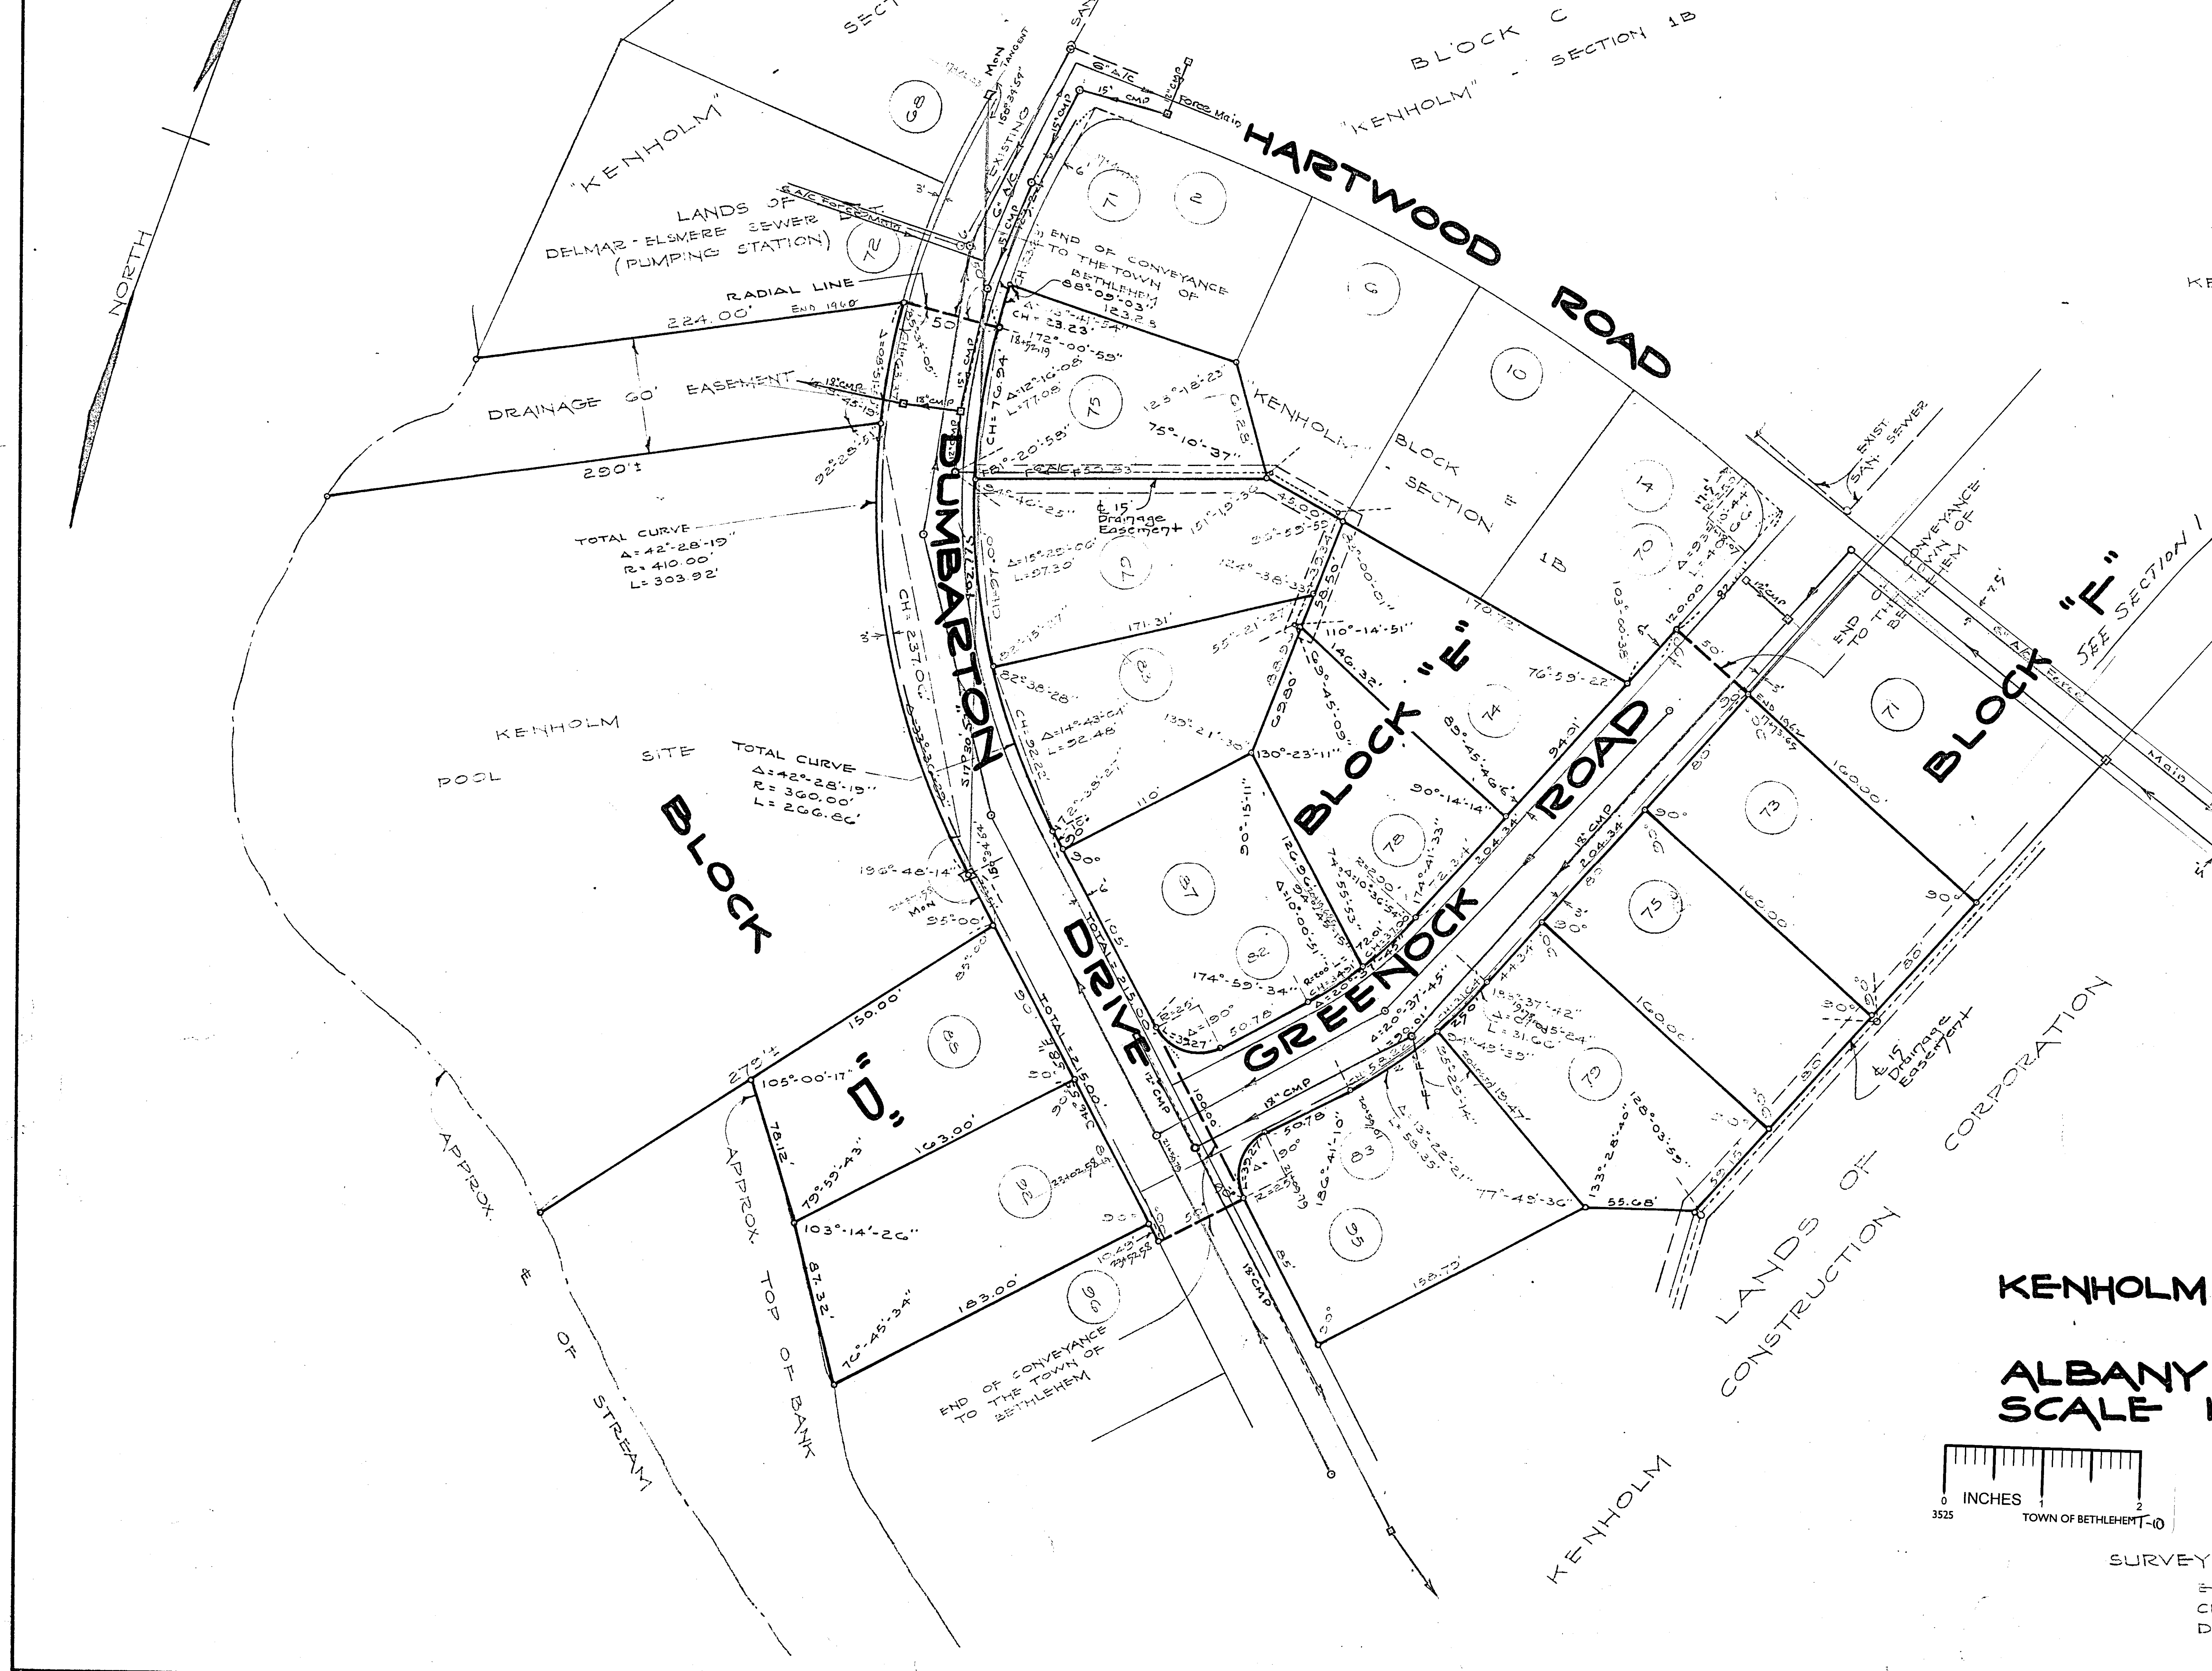

LOCATION SKETCH
SCALE 1"=1000'


GENERAL NOTES

- 1. LOT NUMBERS TO BE USED FOR HOUSE NUMBERS.
- 2. USE NUMBER FOR STREET ON WHICH HOUSE FACES ON CORNER LOTS.

**MAP OF KENHOLM
SECTION - 3A
PROPERTY OF
KENHOLM CONSTRUCTION CORPORATION
ELSMERE**

**ALBANY CO.
SCALE 1"=50'**

**NEW YORK
NOV. 27, 1962**
Revised 12/17/62 - Lot dimensions

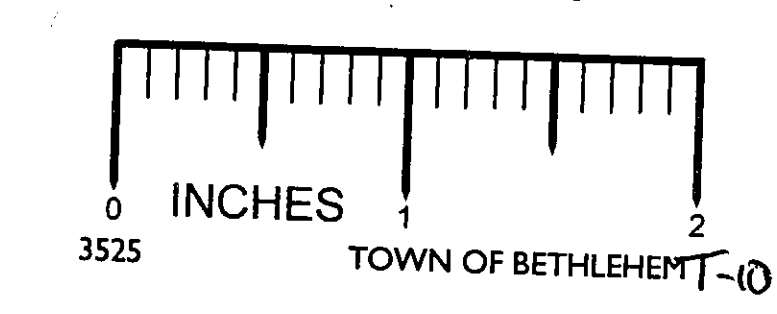

SURVEY AND MAP BY:
EDWARD W. BOUTELLE AND SON
CIVIL ENGINEERS AND SURVEYORS
DELMAR, NEW YORK

