



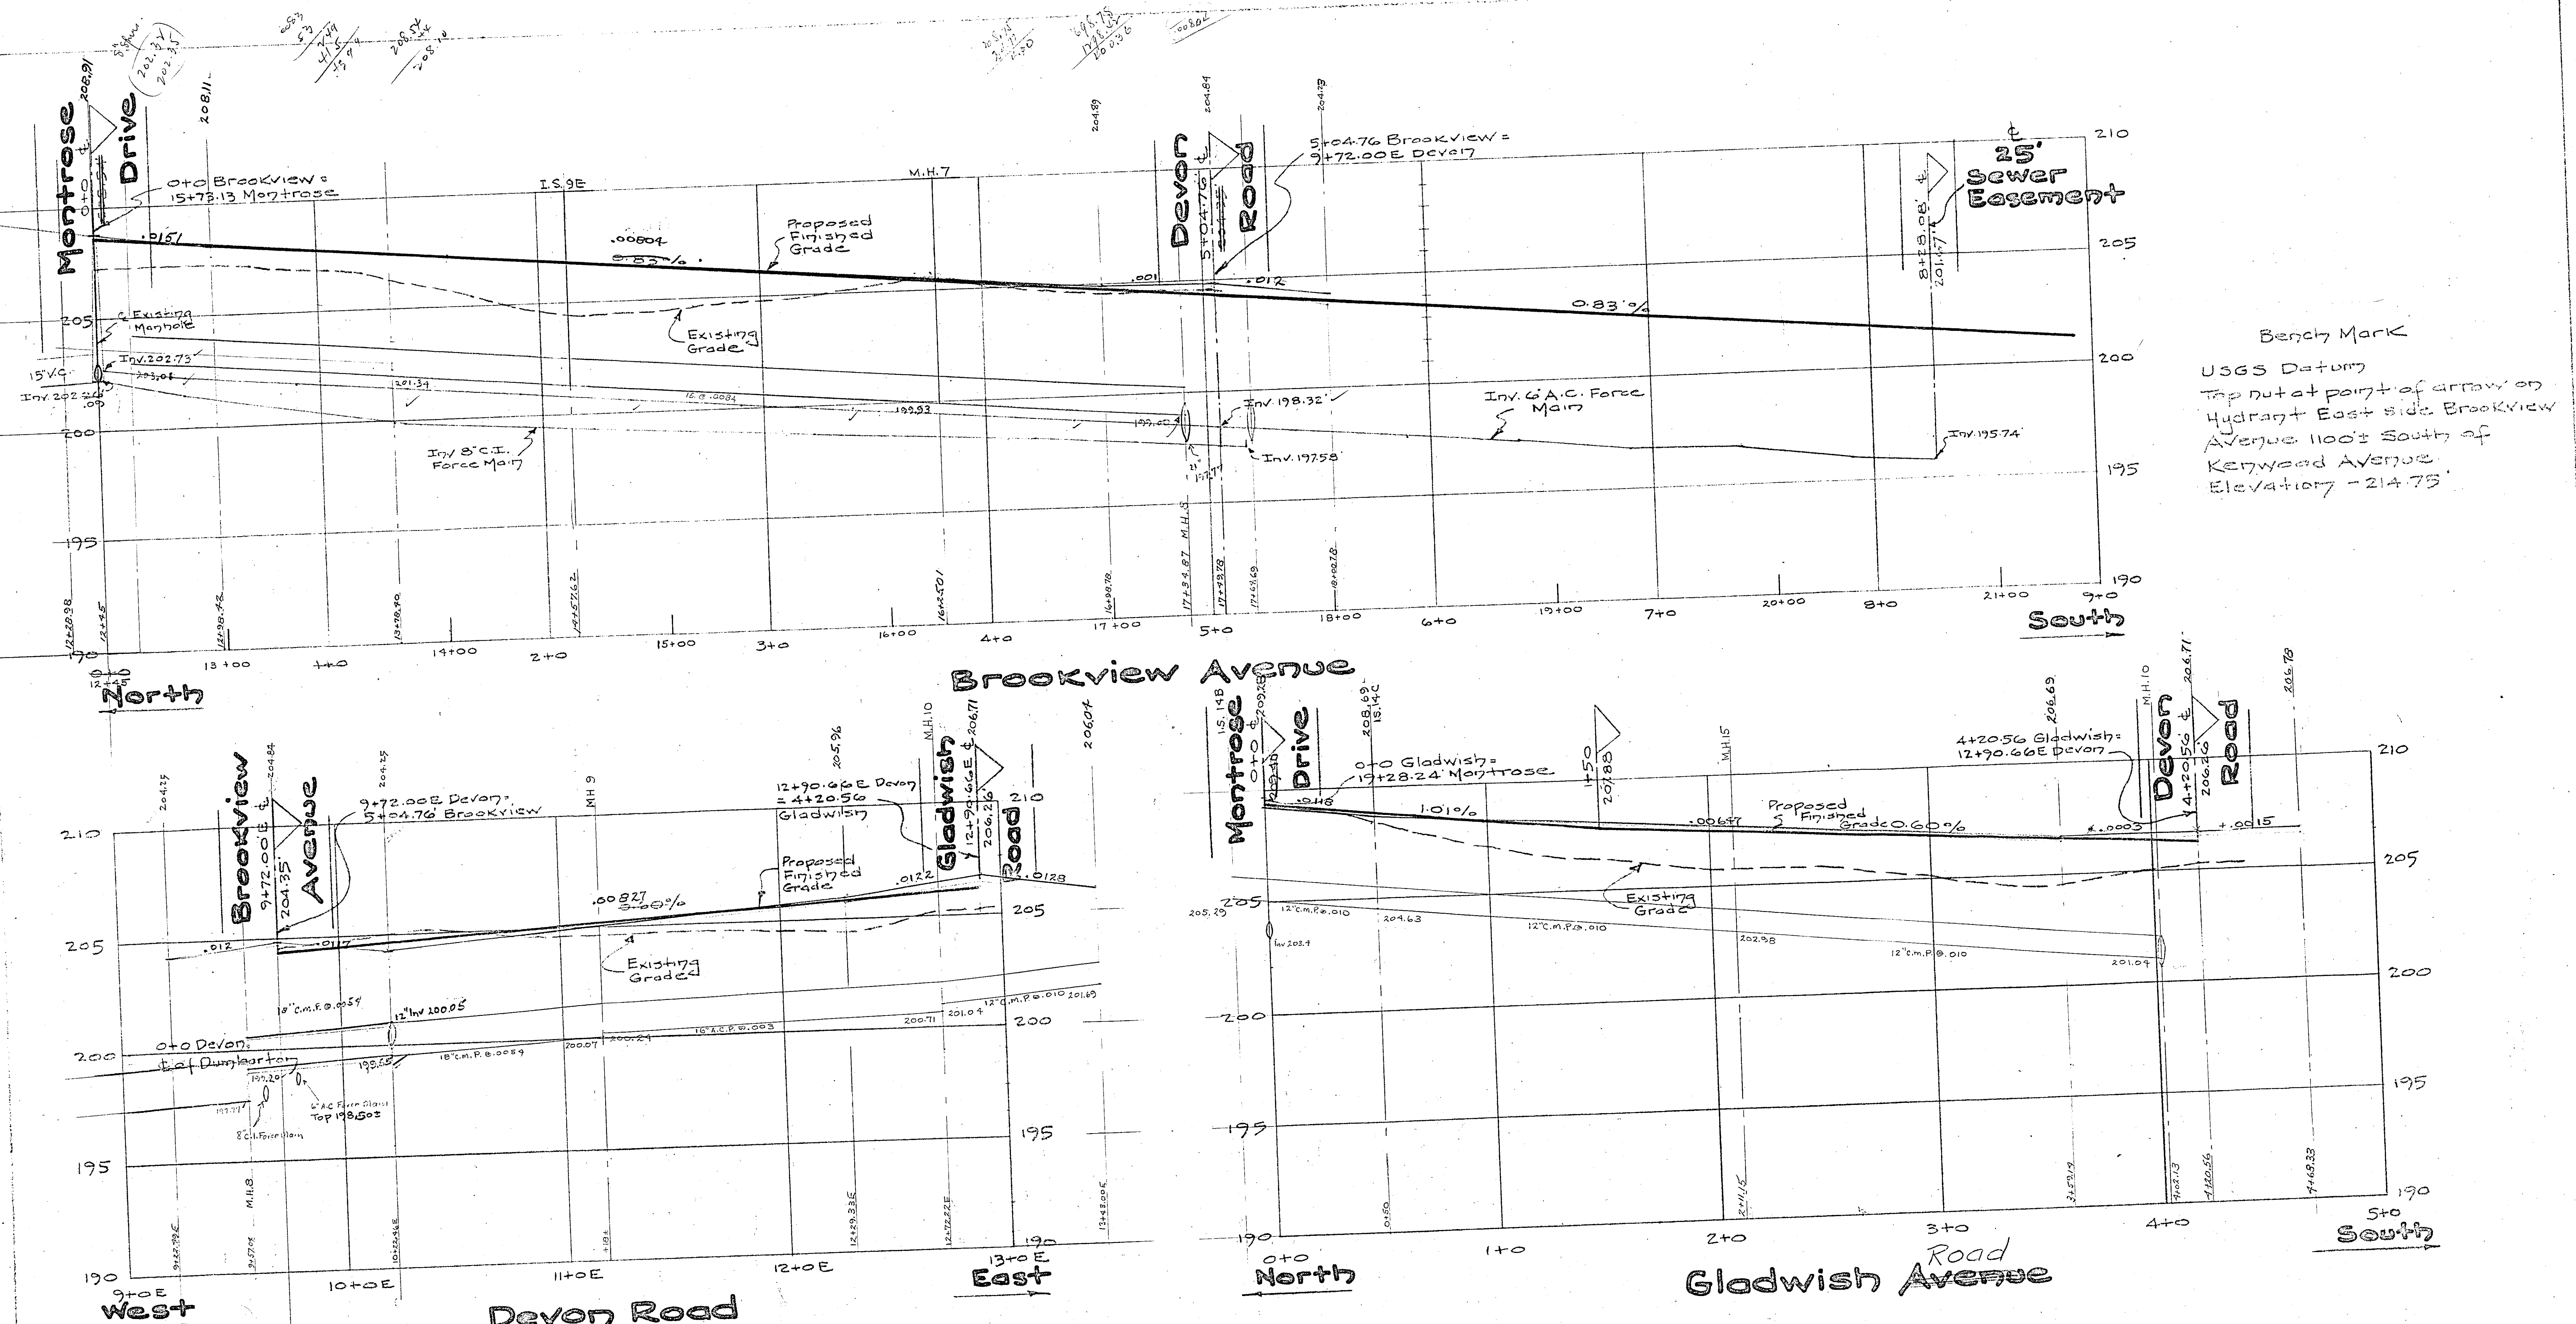

Profiles by
Edward W. Boutelle and Son
Civil Engineers and Surveyors
Delmar, N.Y.

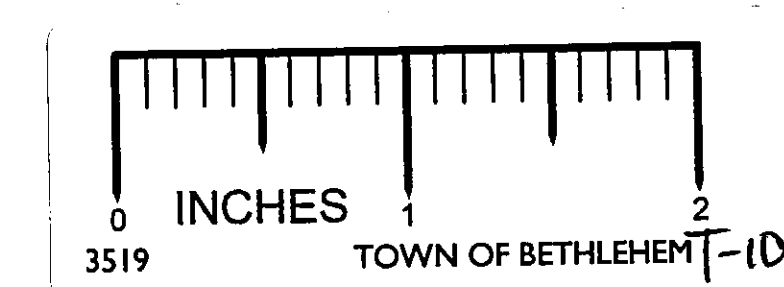

Street Profiles
Section # 4
Kenholm
Property of
Kenholm Construction Corporation
Elsmere
Albany County
Scale - Hor. 1" = 40'
Vert. 1" = 4'
New York
March 5-1960