

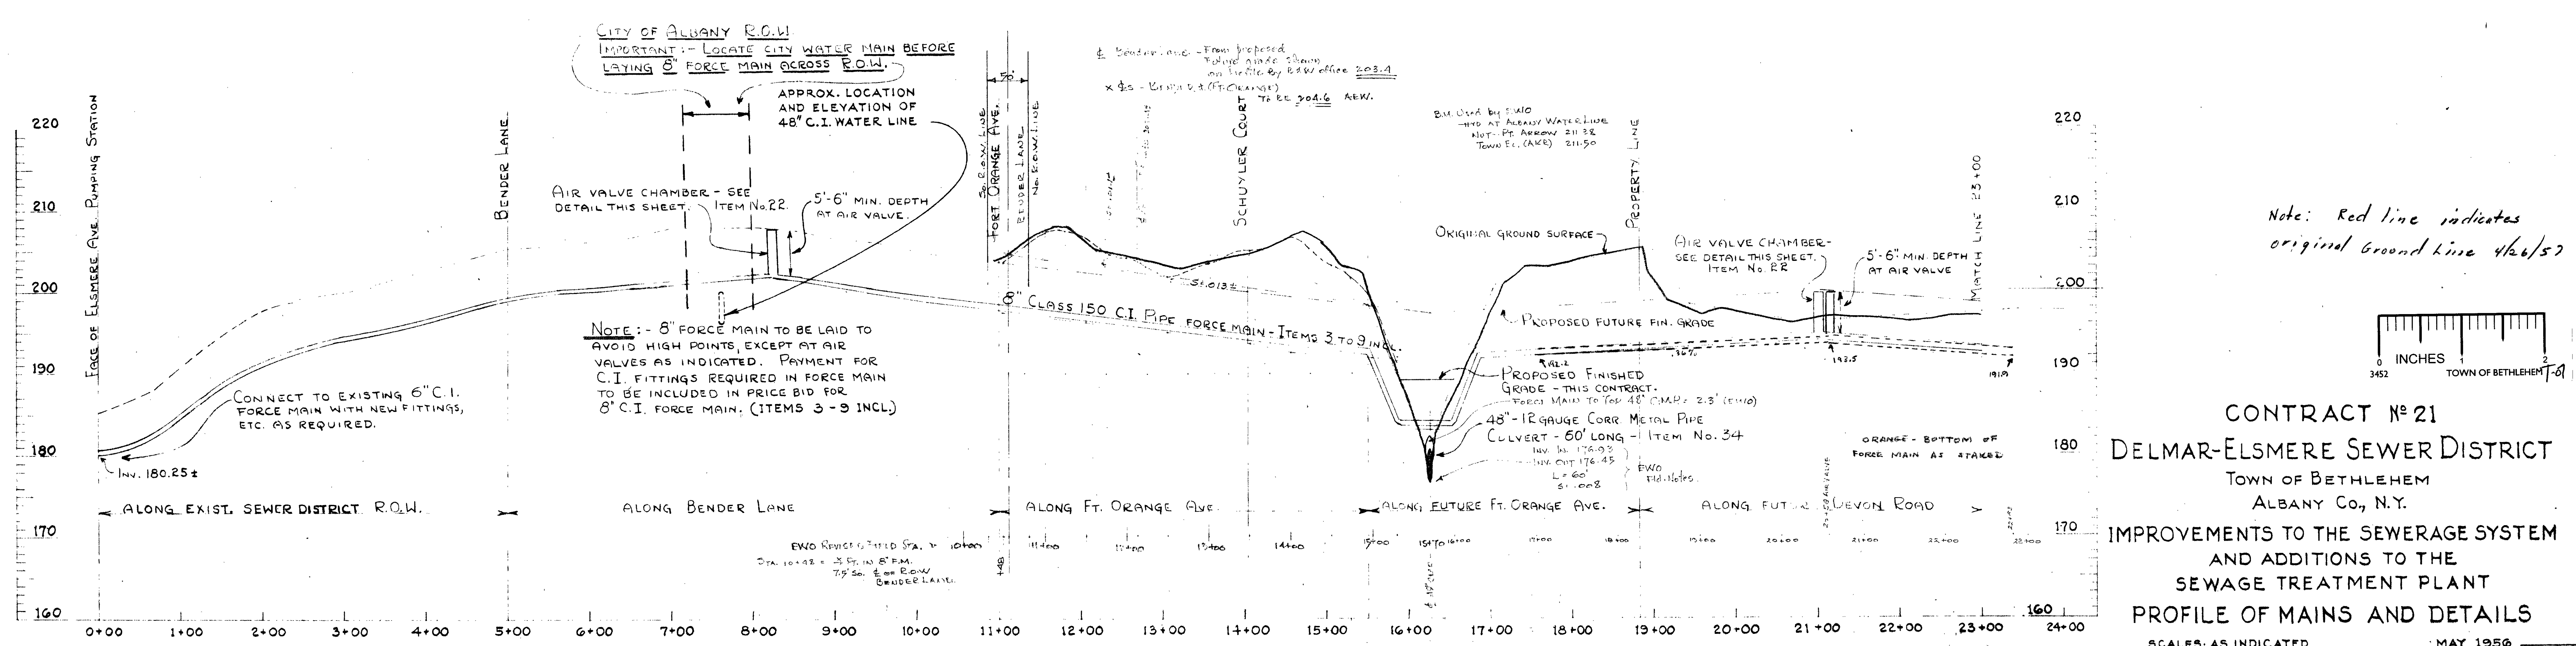
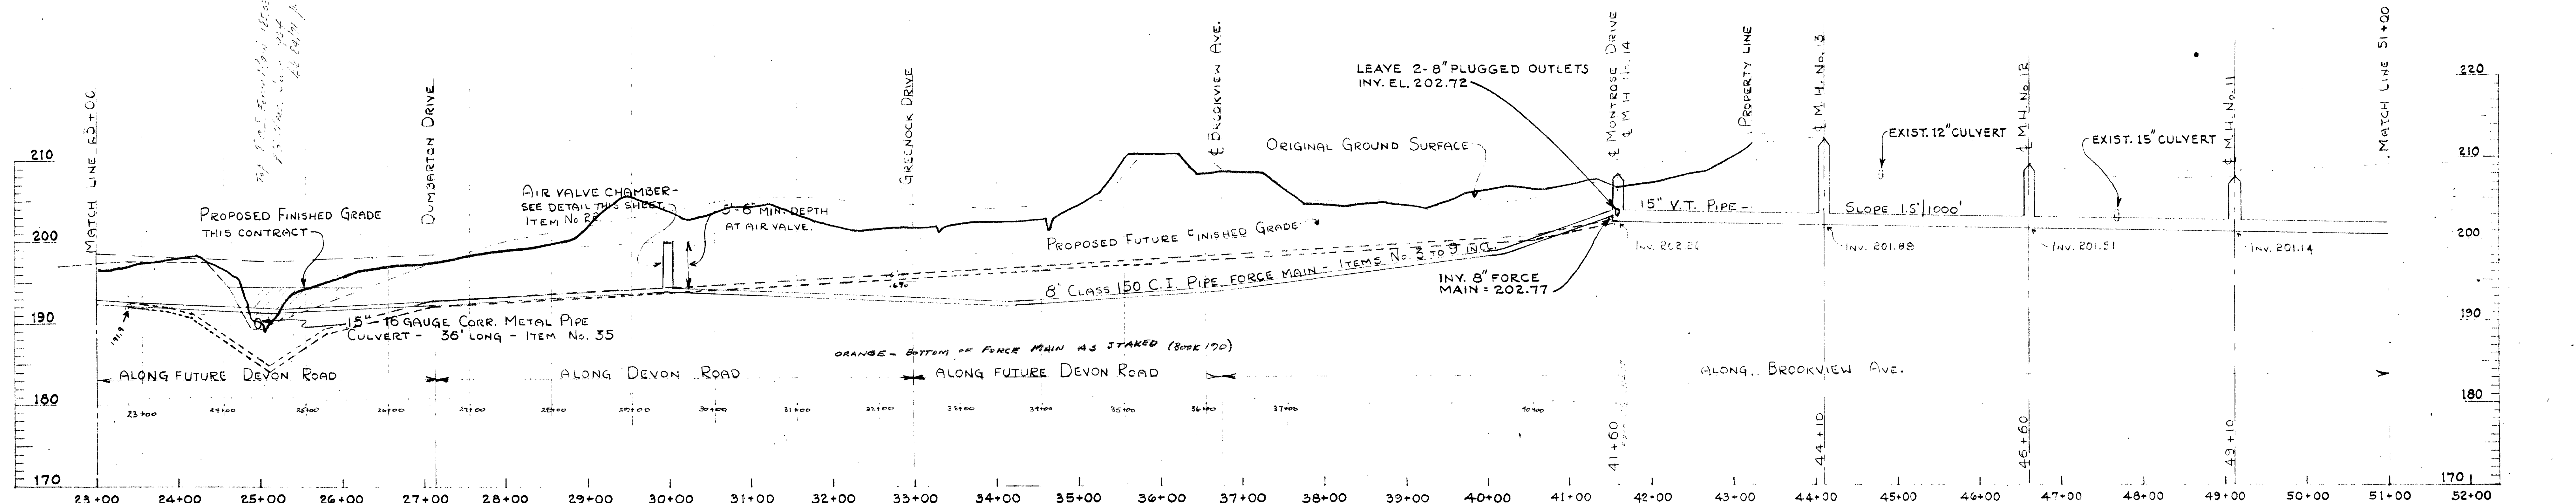
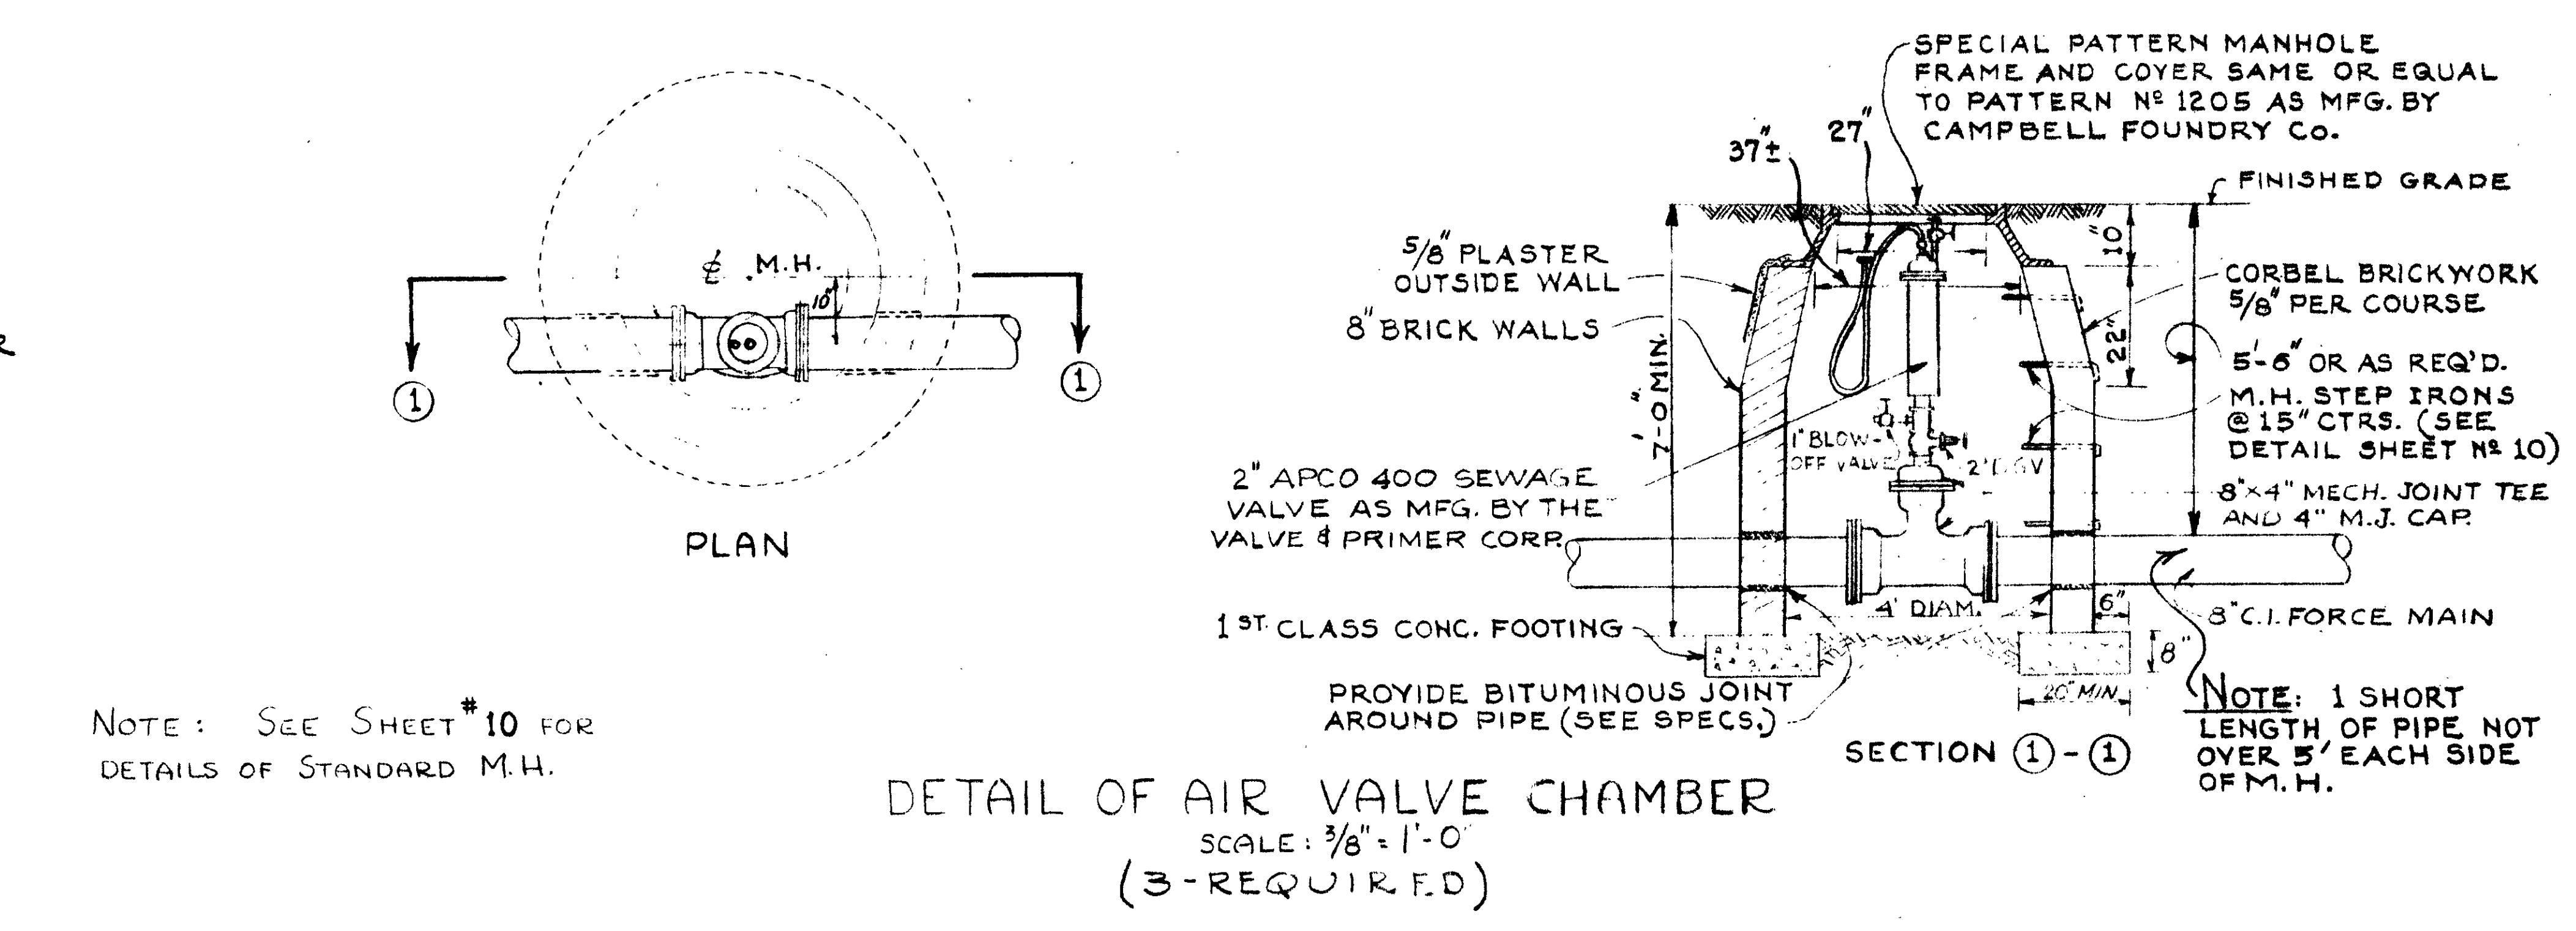


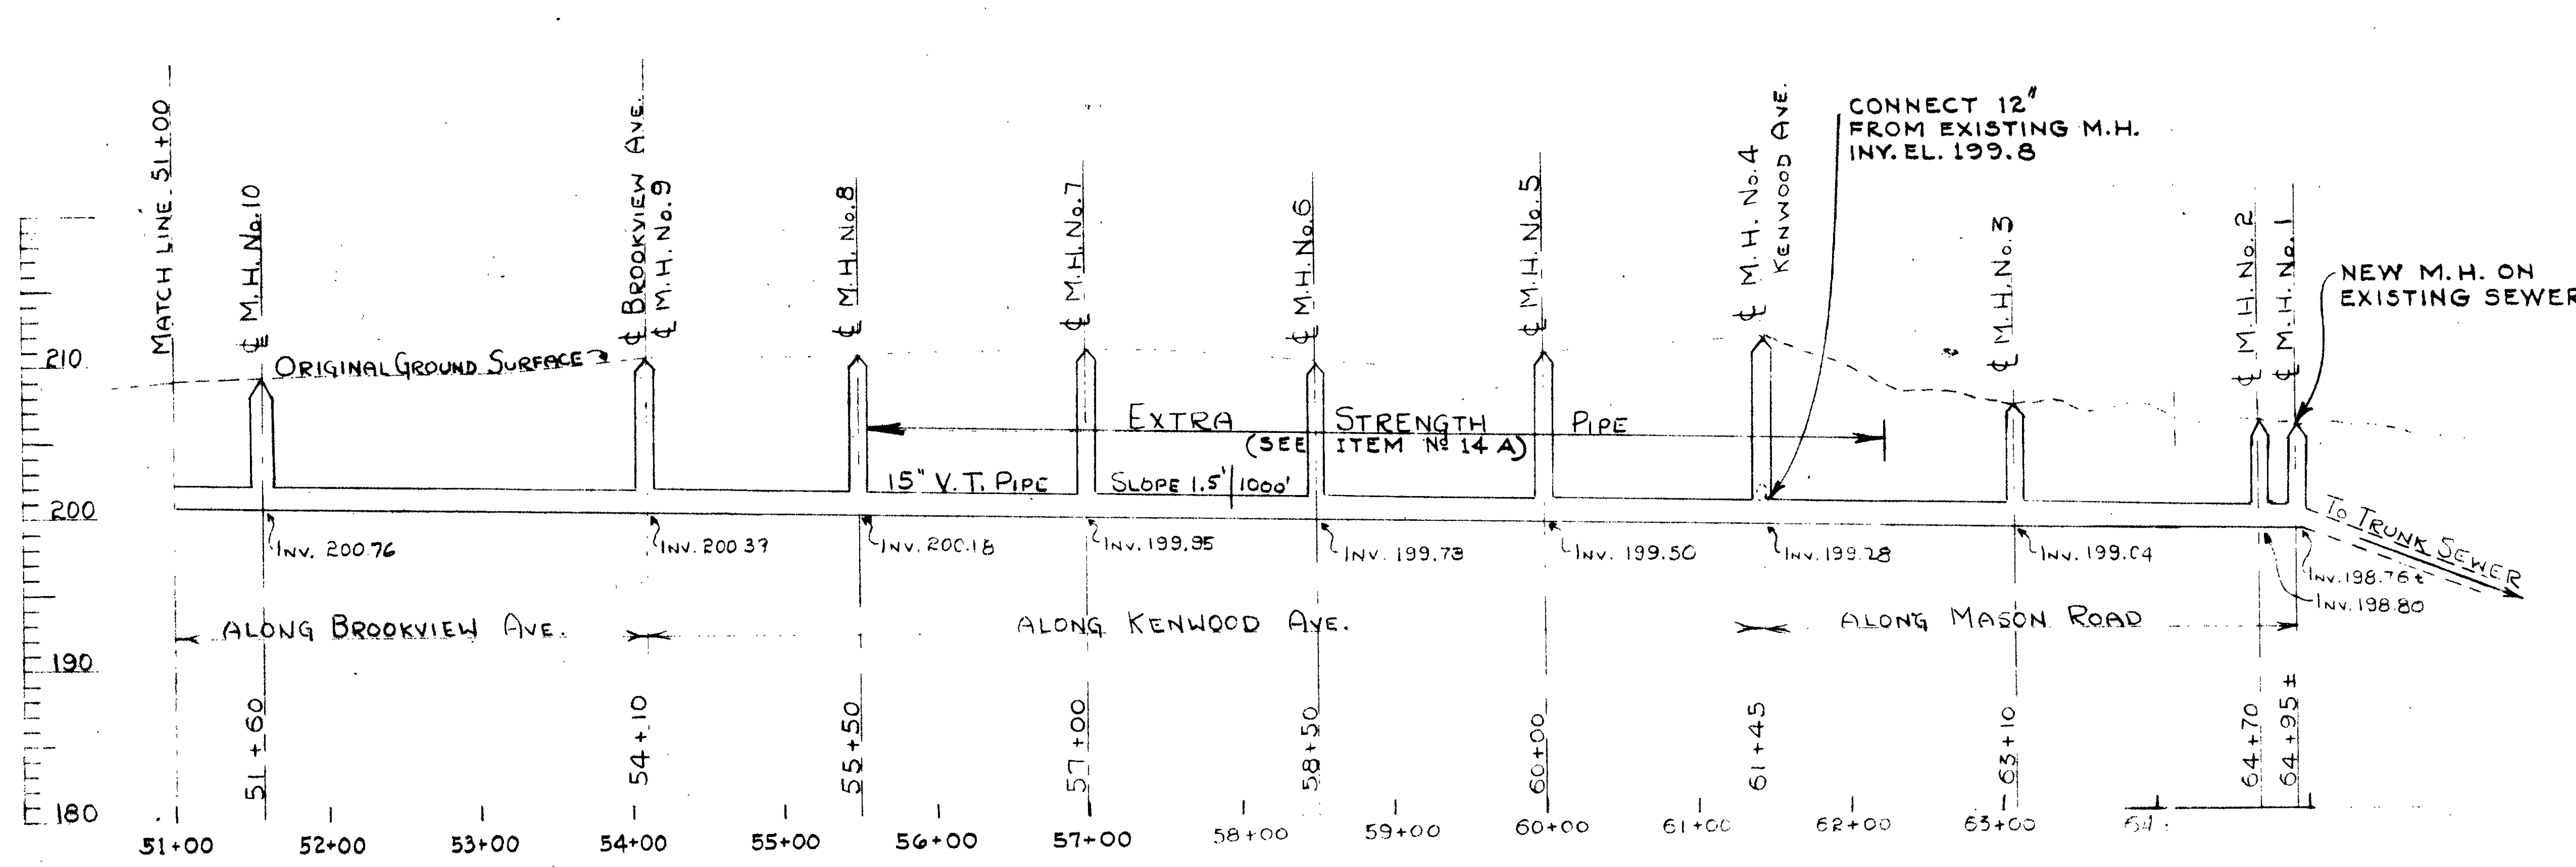

Note: Red line indicates original Ground Line 4/26/57

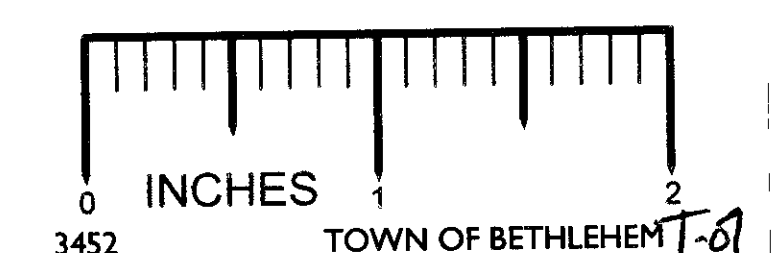

CONTRACT NO. 21  
DELMAR-ELSMERE SEWER DISTRICT  
TOWN OF BETHLEHEM  
ALBANY Co., N.Y.  
IMPROVEMENTS TO THE SEWERAGE SYSTEM  
AND ADDITIONS TO THE  
SEWAGE TREATMENT PLANT  
PROFILE OF MAINS AND DETAILS