


- LEGEND**
- Proposed Storm Sewer
 - Existing Sanitary Force Main
 - Existing Gravity Sewer
 - Proposed Street
 - Solid lines Existing Street
 - Dashed Proposed
 - Existing Storm Sewer
 - Plugged outlet (include in cost of M.H.)
 - 204.84 Finished grade

NOTES
All sanitary sewers 8" unless otherwise noted.

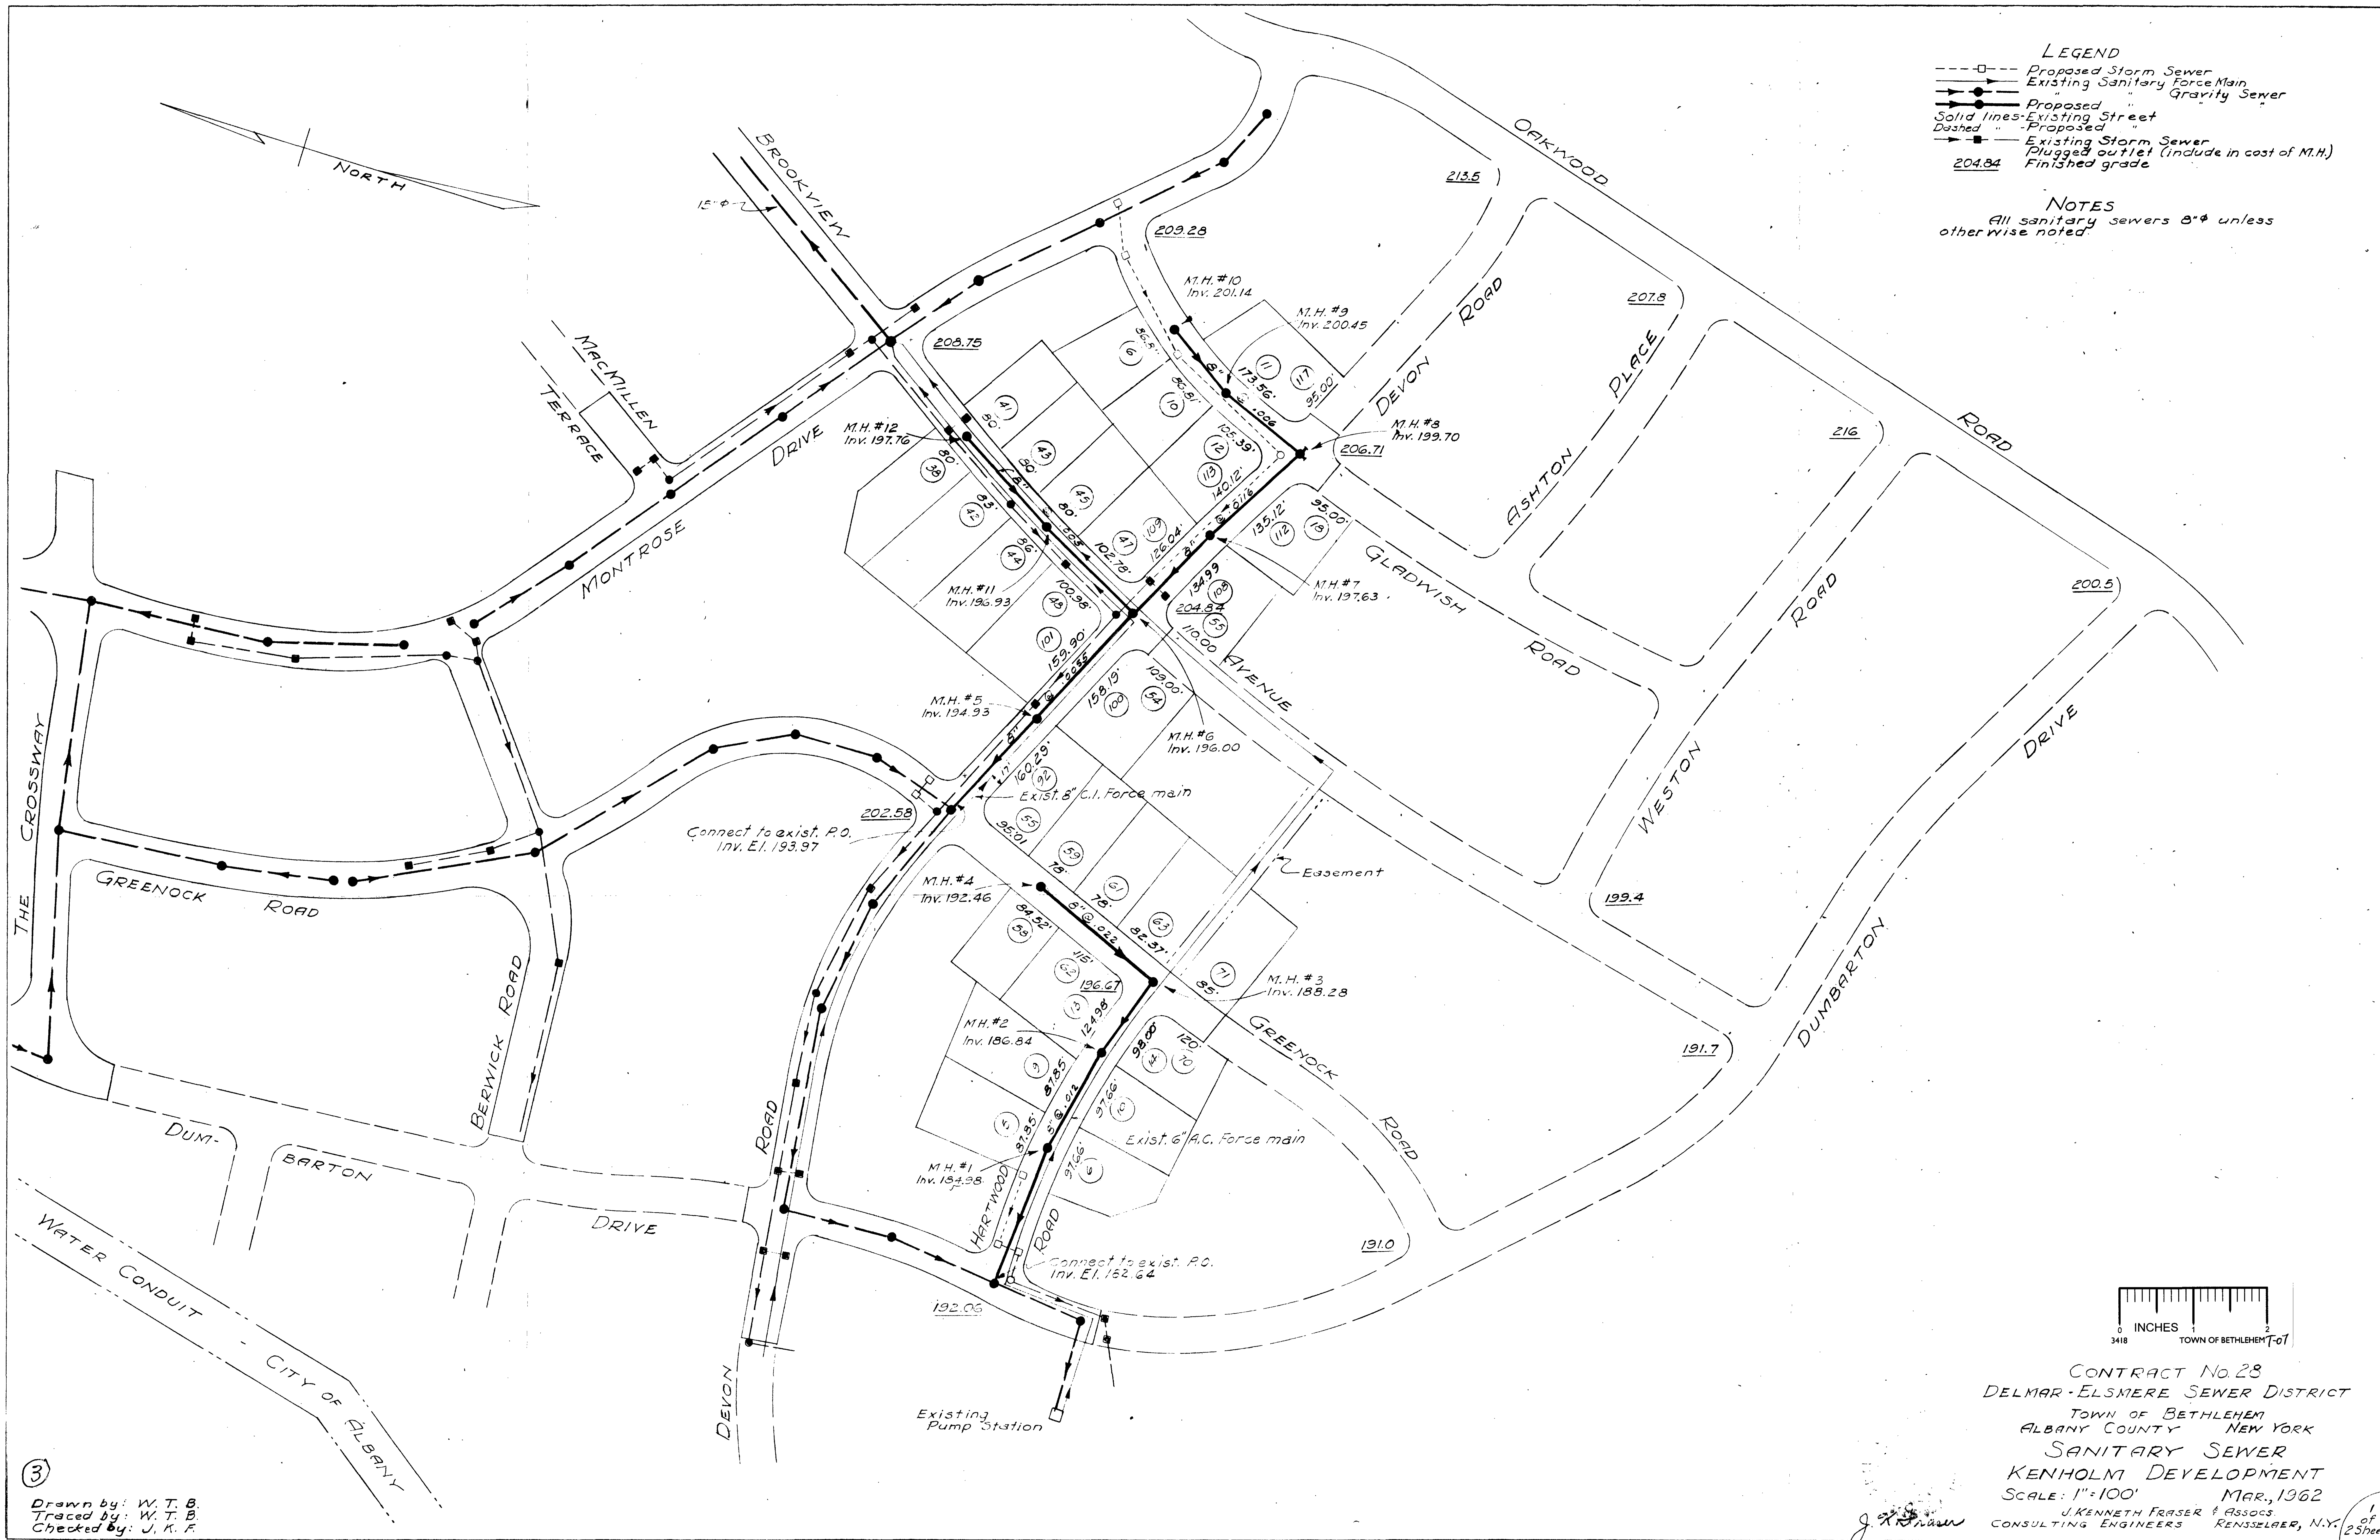

③
Drawn by: W.T.B.
Traced by: W.T.B.
Checked by: J.K.F.

CONTRACT No. 28
DELMAR-ELSMERE SEWER DISTRICT
TOWN OF BETHLEHEM
ALBANY COUNTY NEW YORK
SANITARY SEWER
KENHOLM DEVELOPMENT
SCALE: 1"=100' MAR. 1962
J. KENNETH FRASER & ASSOC.
CONSULTING ENGINEERS RENSSELAER, N.Y.