



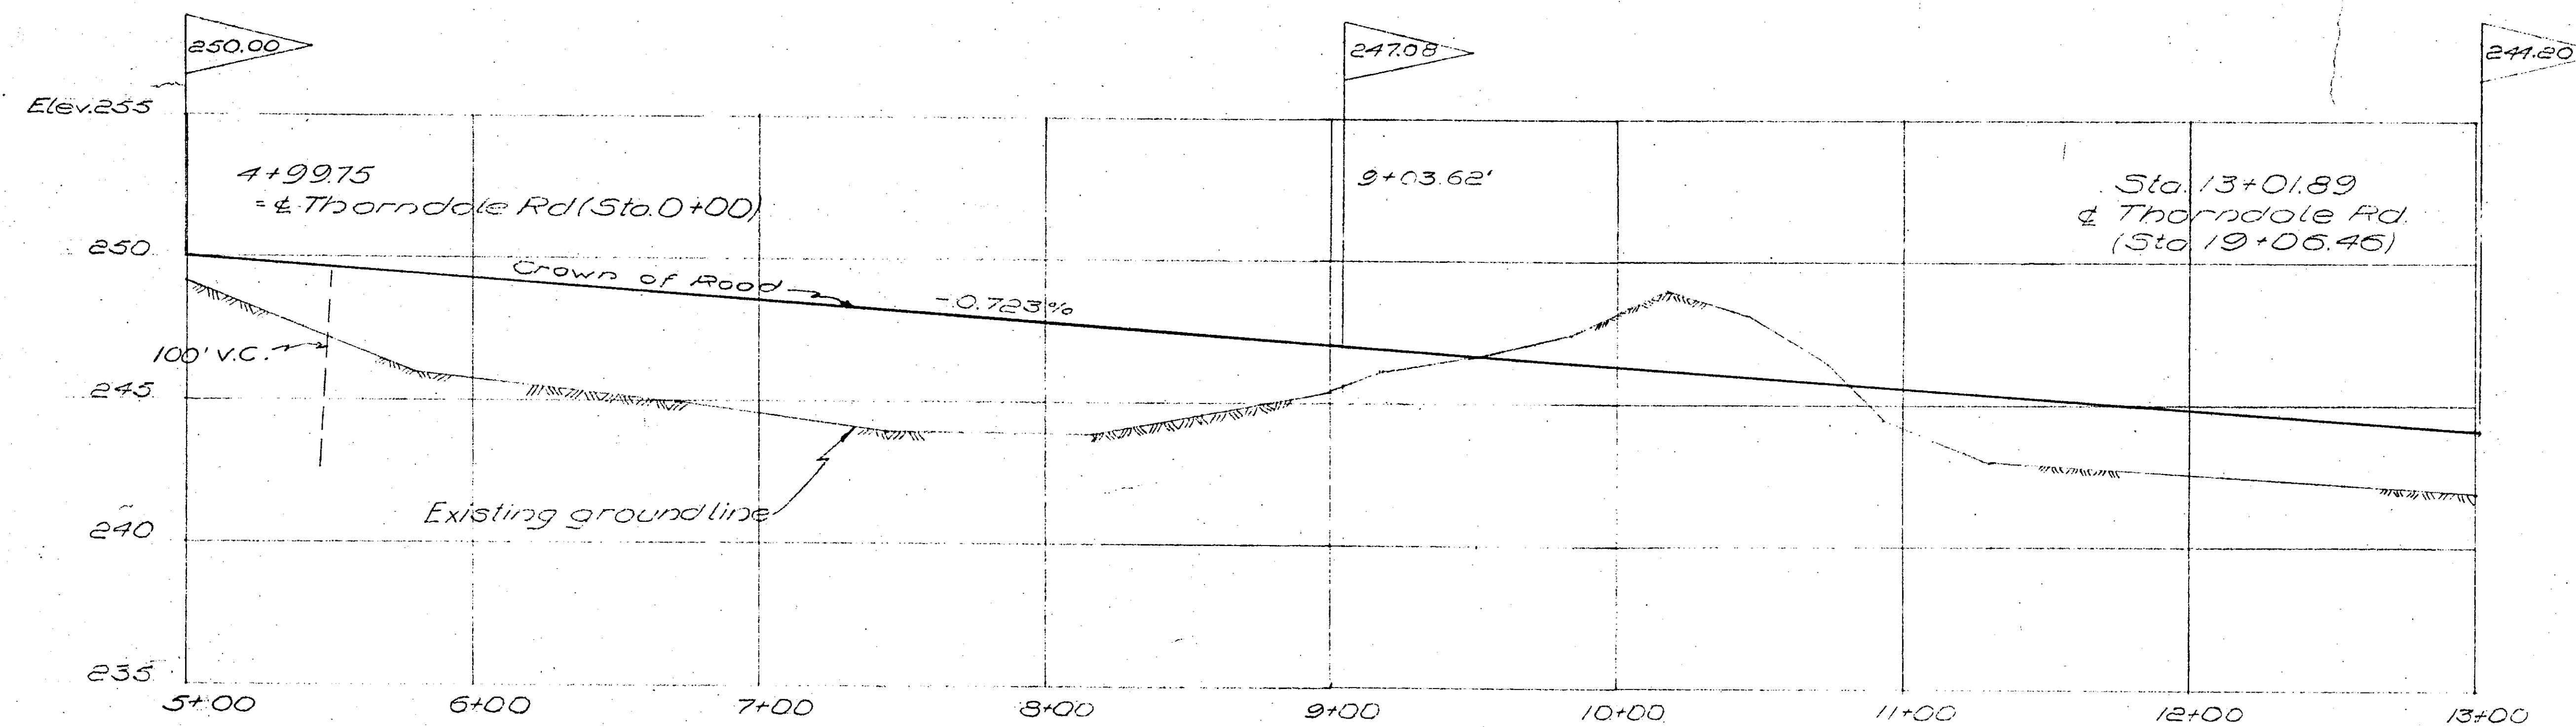

PROFILE
of Portion of
SOUTHWOOD DRIVE
Scale: Horiz. 1"=50'
Vert. 1"=5'

MAP OF PORTION of SOUTHWOOD

SECTION 2
PROPERTY OF
WOODROW J. BEAUREGARD
SLINGERLANDS
Albany County, New York
Scale as shown

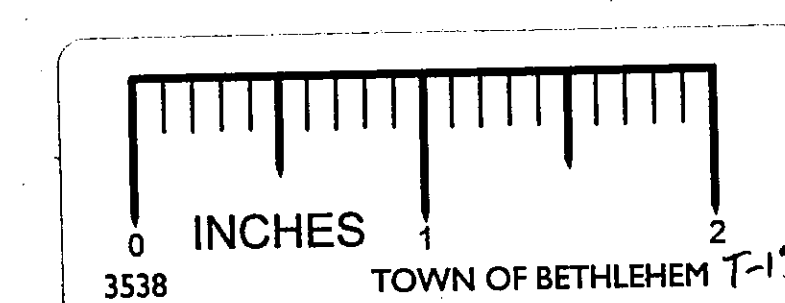


May 8, 1956
Revised June 6, 1956
Revised Sept. 27, 1956

NOTE

Elevation shown refer to U.S.G.S. datum.
Bench Mark is stem of hydrant at corner
Southwood Drive and New Scotland Road
Elev. 247.94

U.S.G.S. DATUM IS 32.90' LOWER

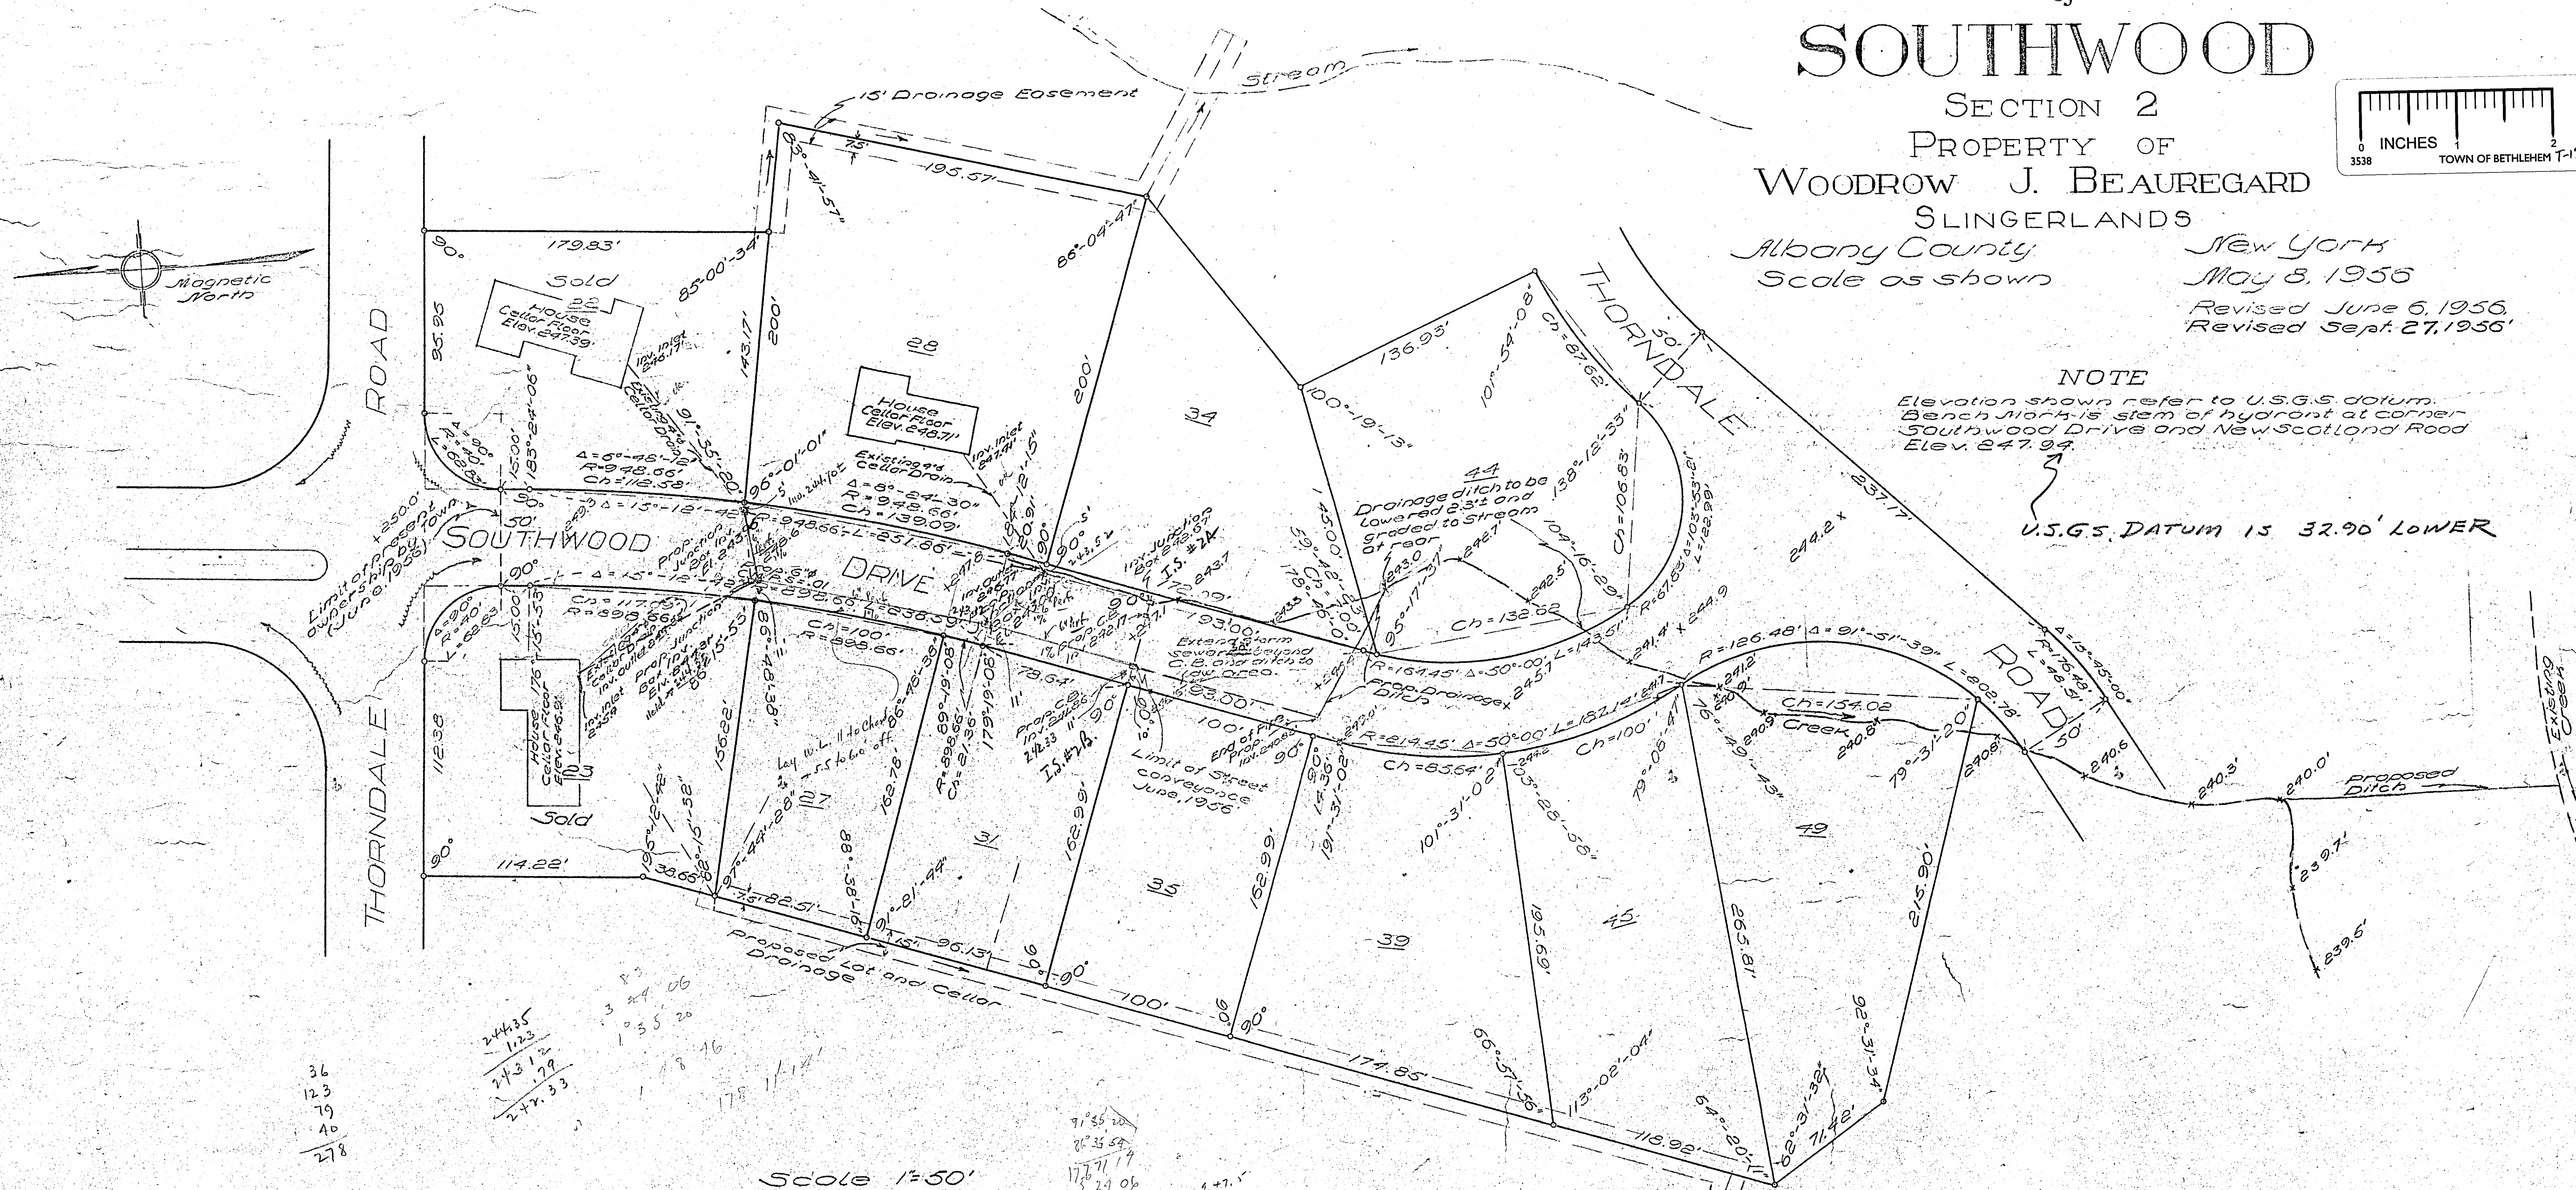

Scale 1"=50'

Survey and Map by
Edward W. Boultelle & Son
Civil Engineers and Surveyors
Delmar, New York
N.Y. State License