



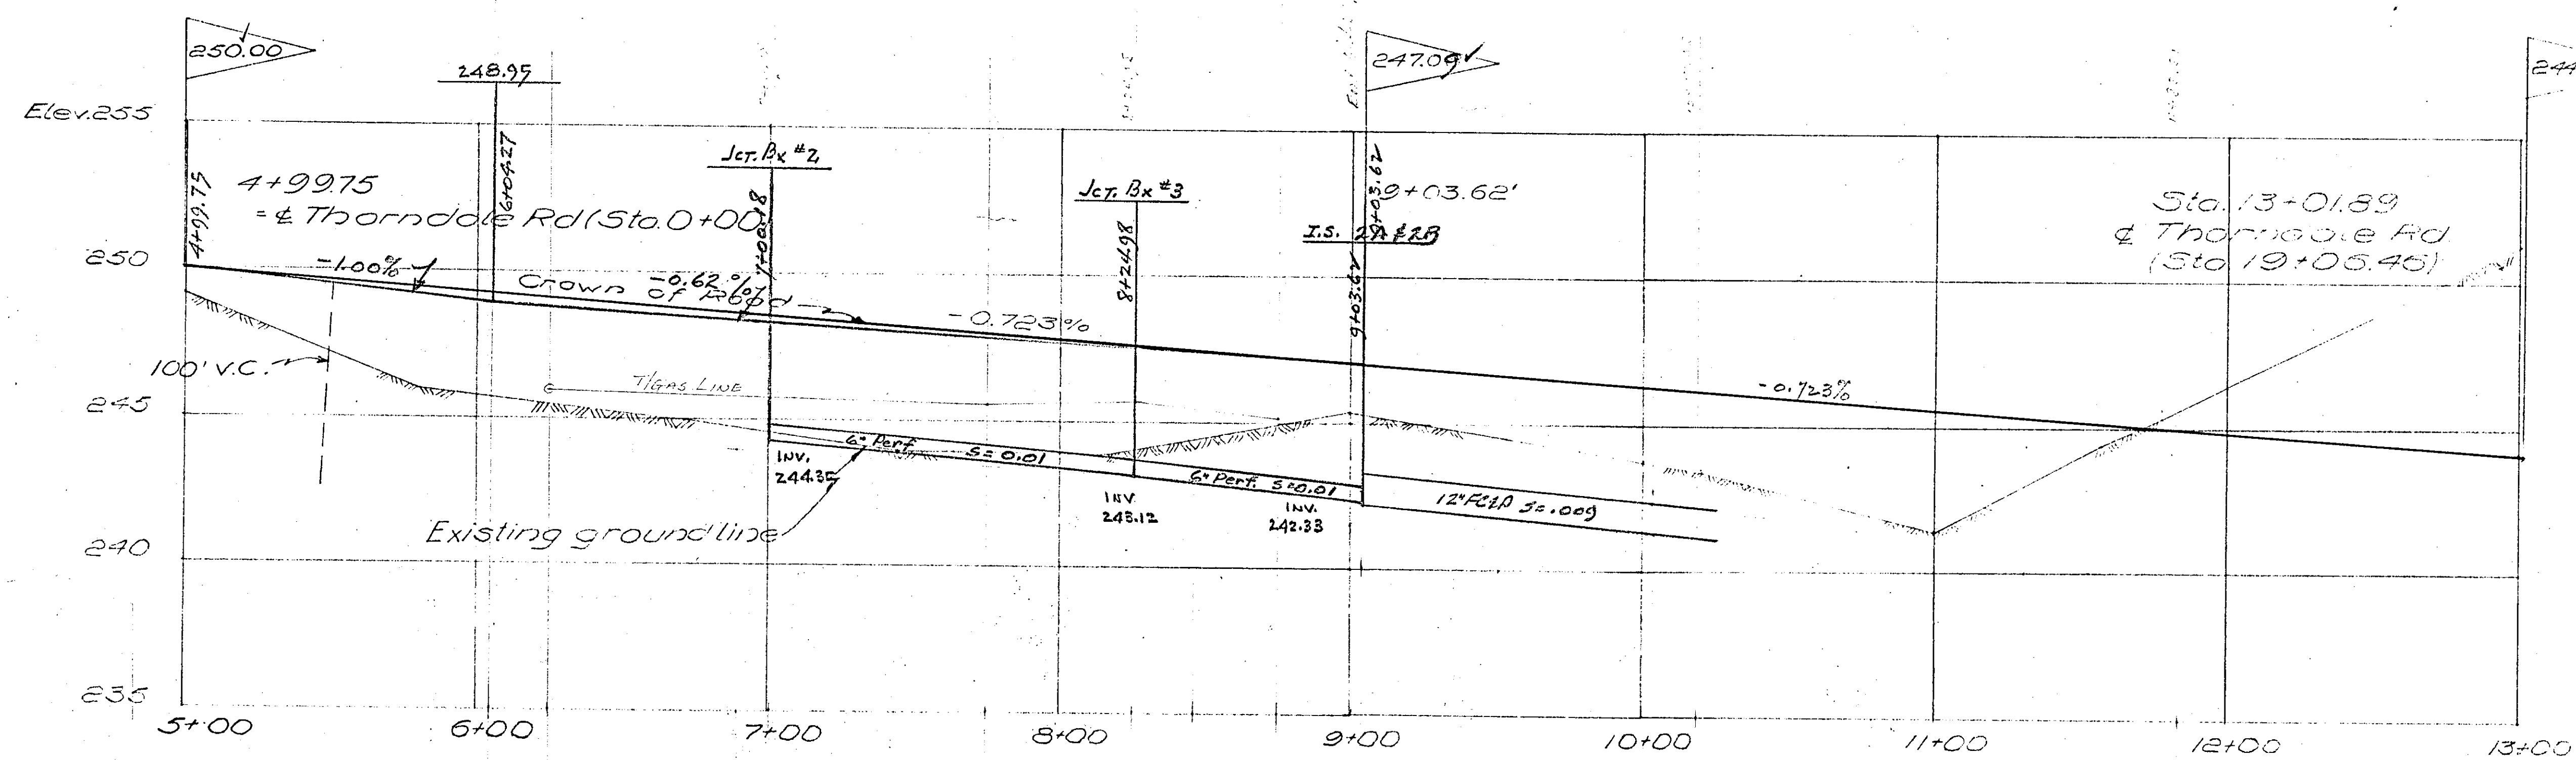


PROFILE
of Portion of
SOUTHWOOD DRIVE
Scale: Horiz. 1"=50'
Vert. 1"=5'

MAP OF PORTION of SOUTHWOOD


SECTION 2
PROPERTY OF
WOODROW J. BEAUREGARD
SLINGERLANDS
Albany County New York
Scale as shown May 8, 1956
Revised June 6, 1956

NL-6
Main 11
Gas 17.5

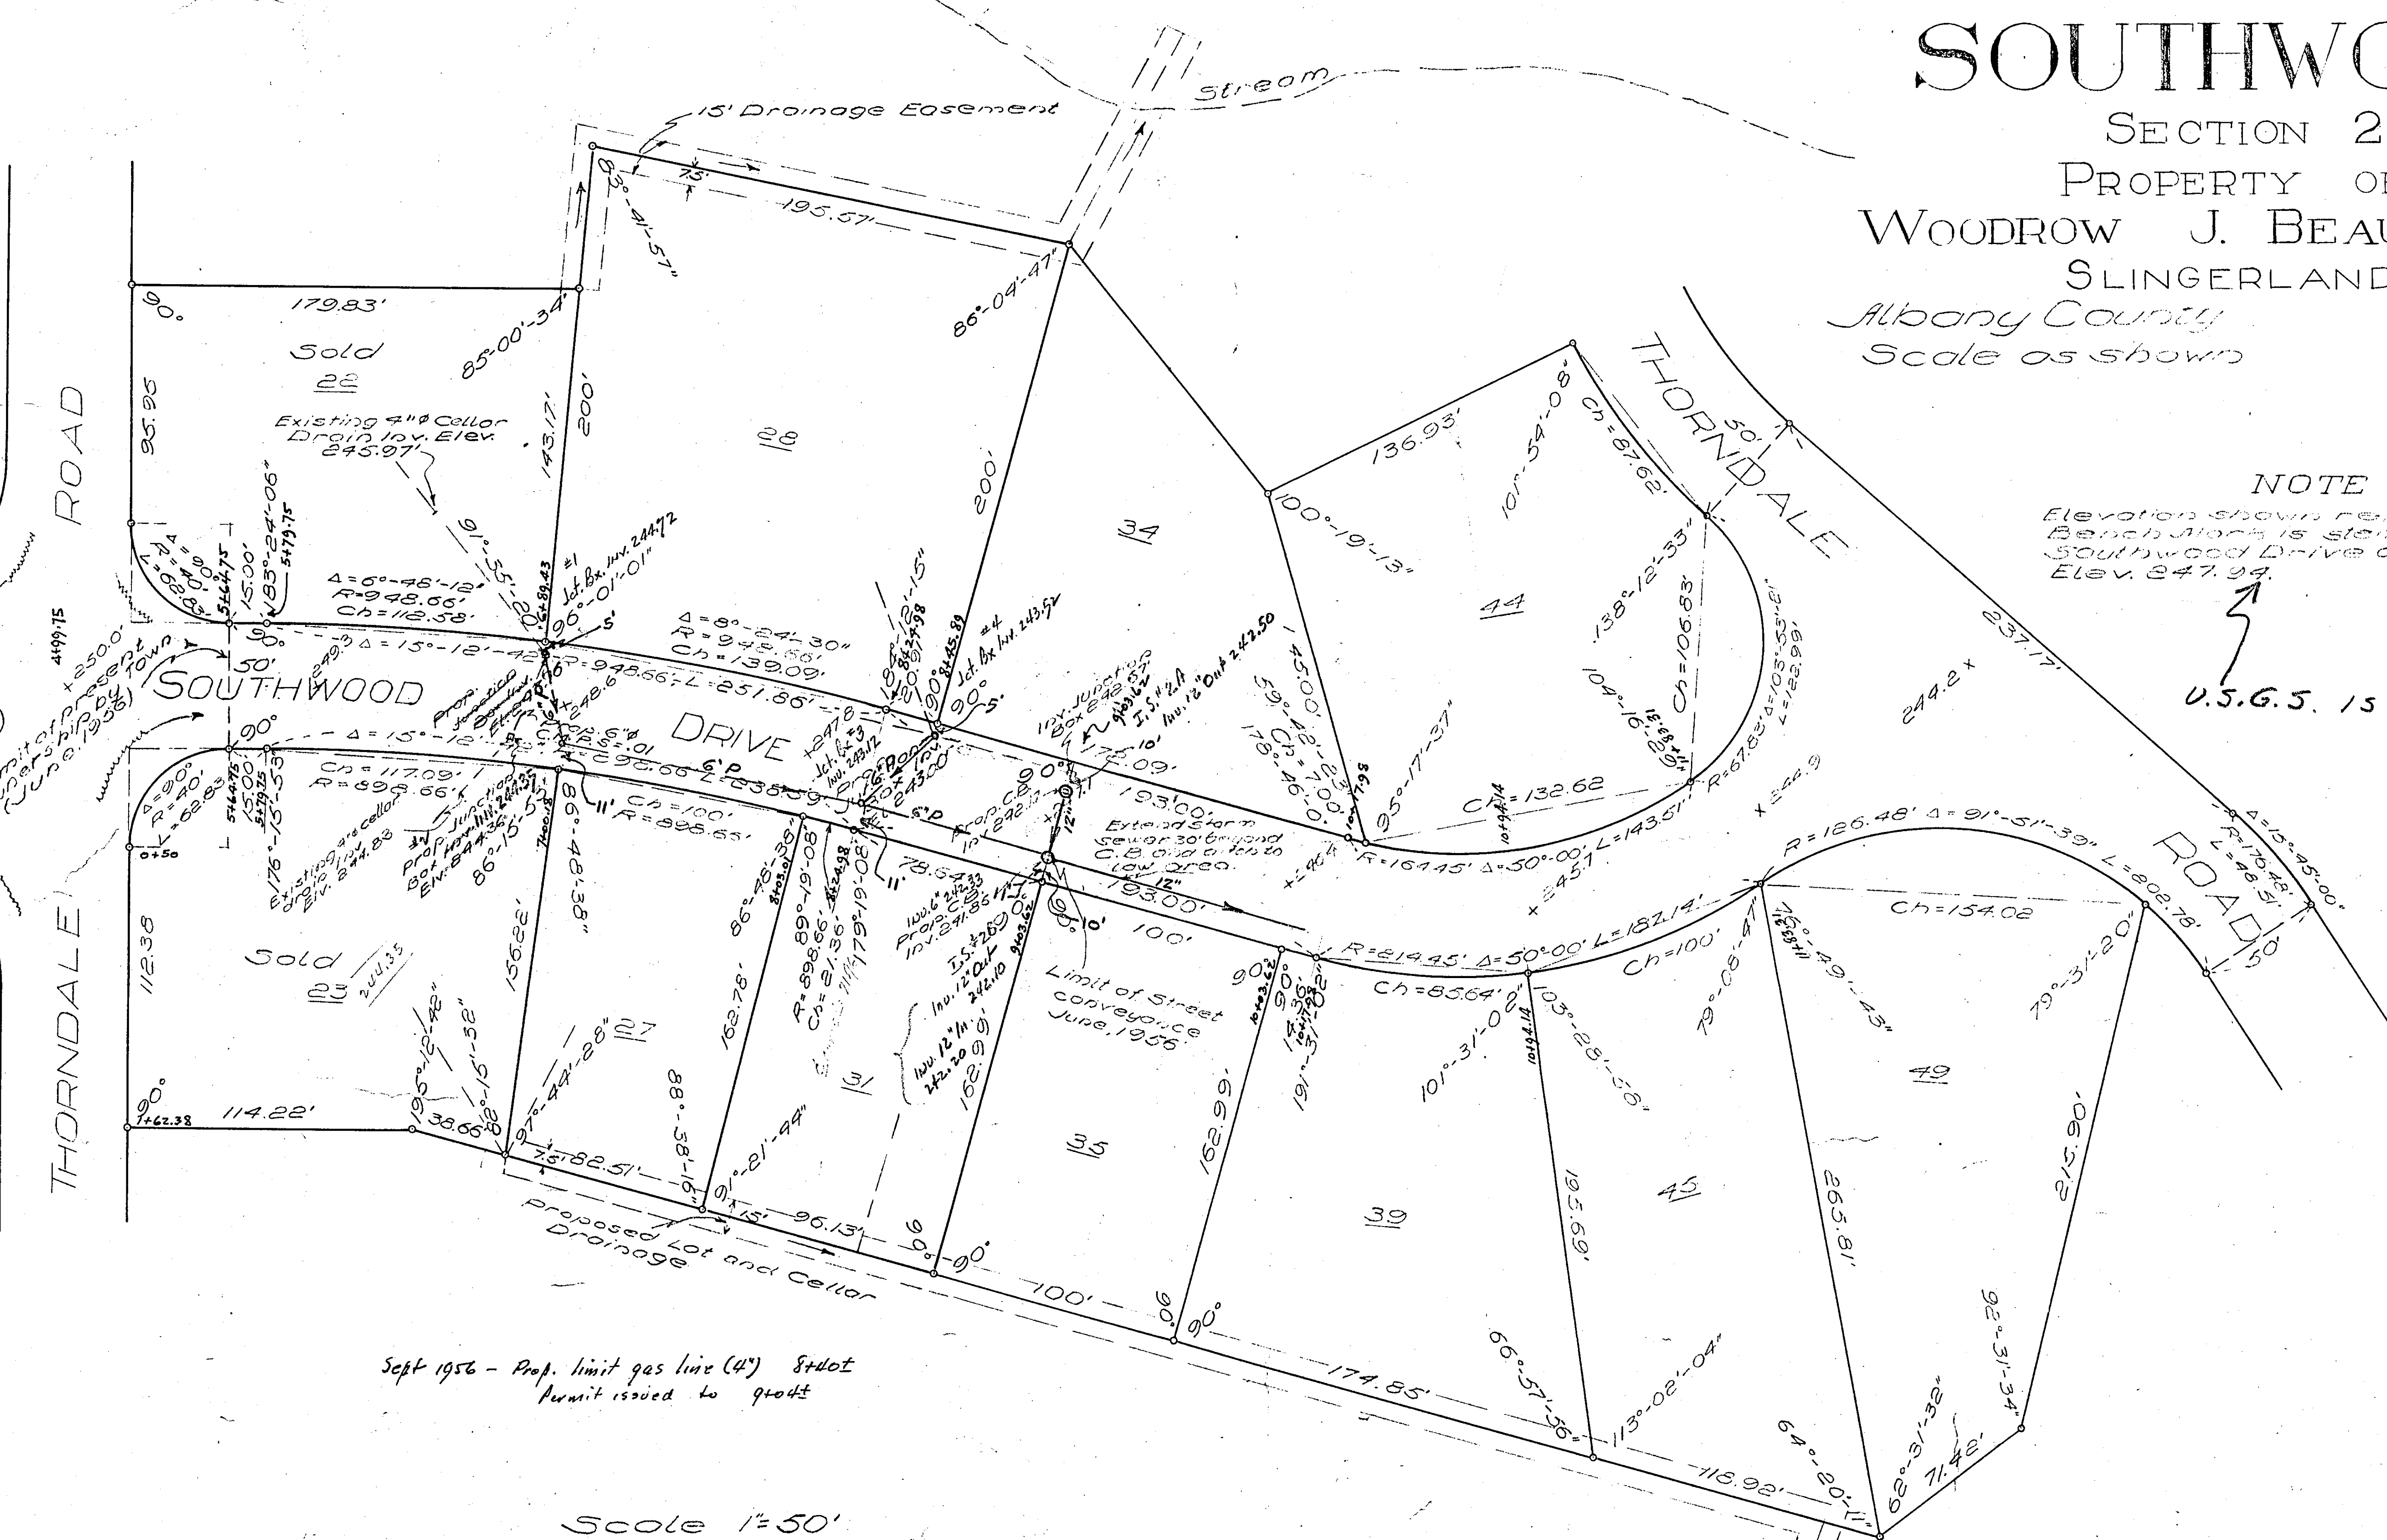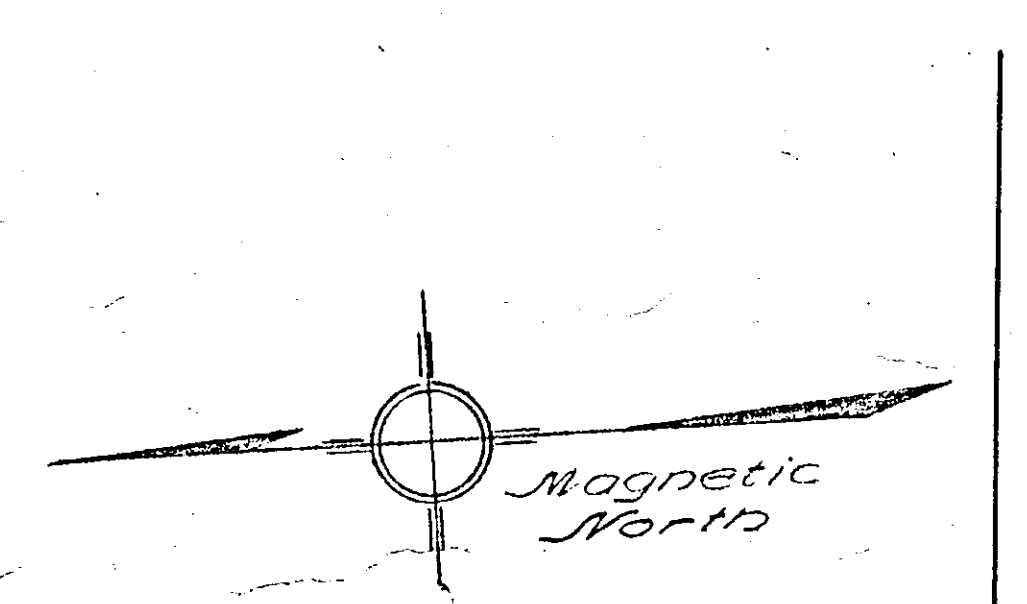

NOTE
Elevation shown refer to U.S.G.S datum.
Bench mark is stem of hydrant at corner
Southwood Drive and New Scotland Road
Elev. 347.34.

U.S.G.S. IS 32.90' LOWER

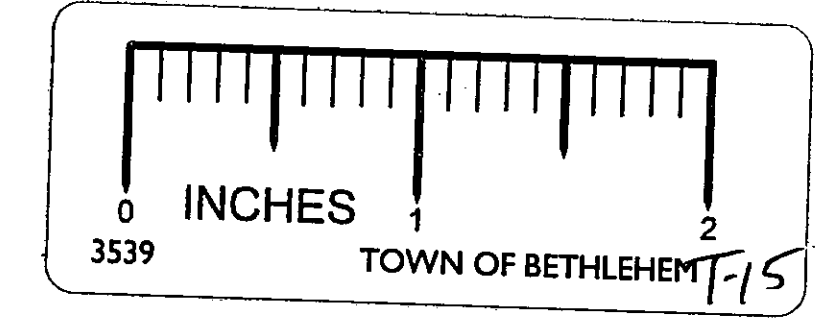

Sept 1956 - Prop. limit gas line (4") Std. dot
Permit issued to grade

Scale 1"=50'

W.A. Boutelle 2 May 15
6" Mc. for John Main Collection
extending 1/2 mi from I.S. 26
to be located 2.5' N of common side
line lots 21435 & 25' W of rear
R - lots facing Southwood &
Thorndale
J.B. - 2'0 W of W R Southwood.
8' curb from St to I.S. 26.
equipped with gate

Survey and Map by
Edward W. Boutelle & Son
Civil Engineers and Surveyors
Delmar, New York
N.Y. State License