



Map of Estimated - Survey

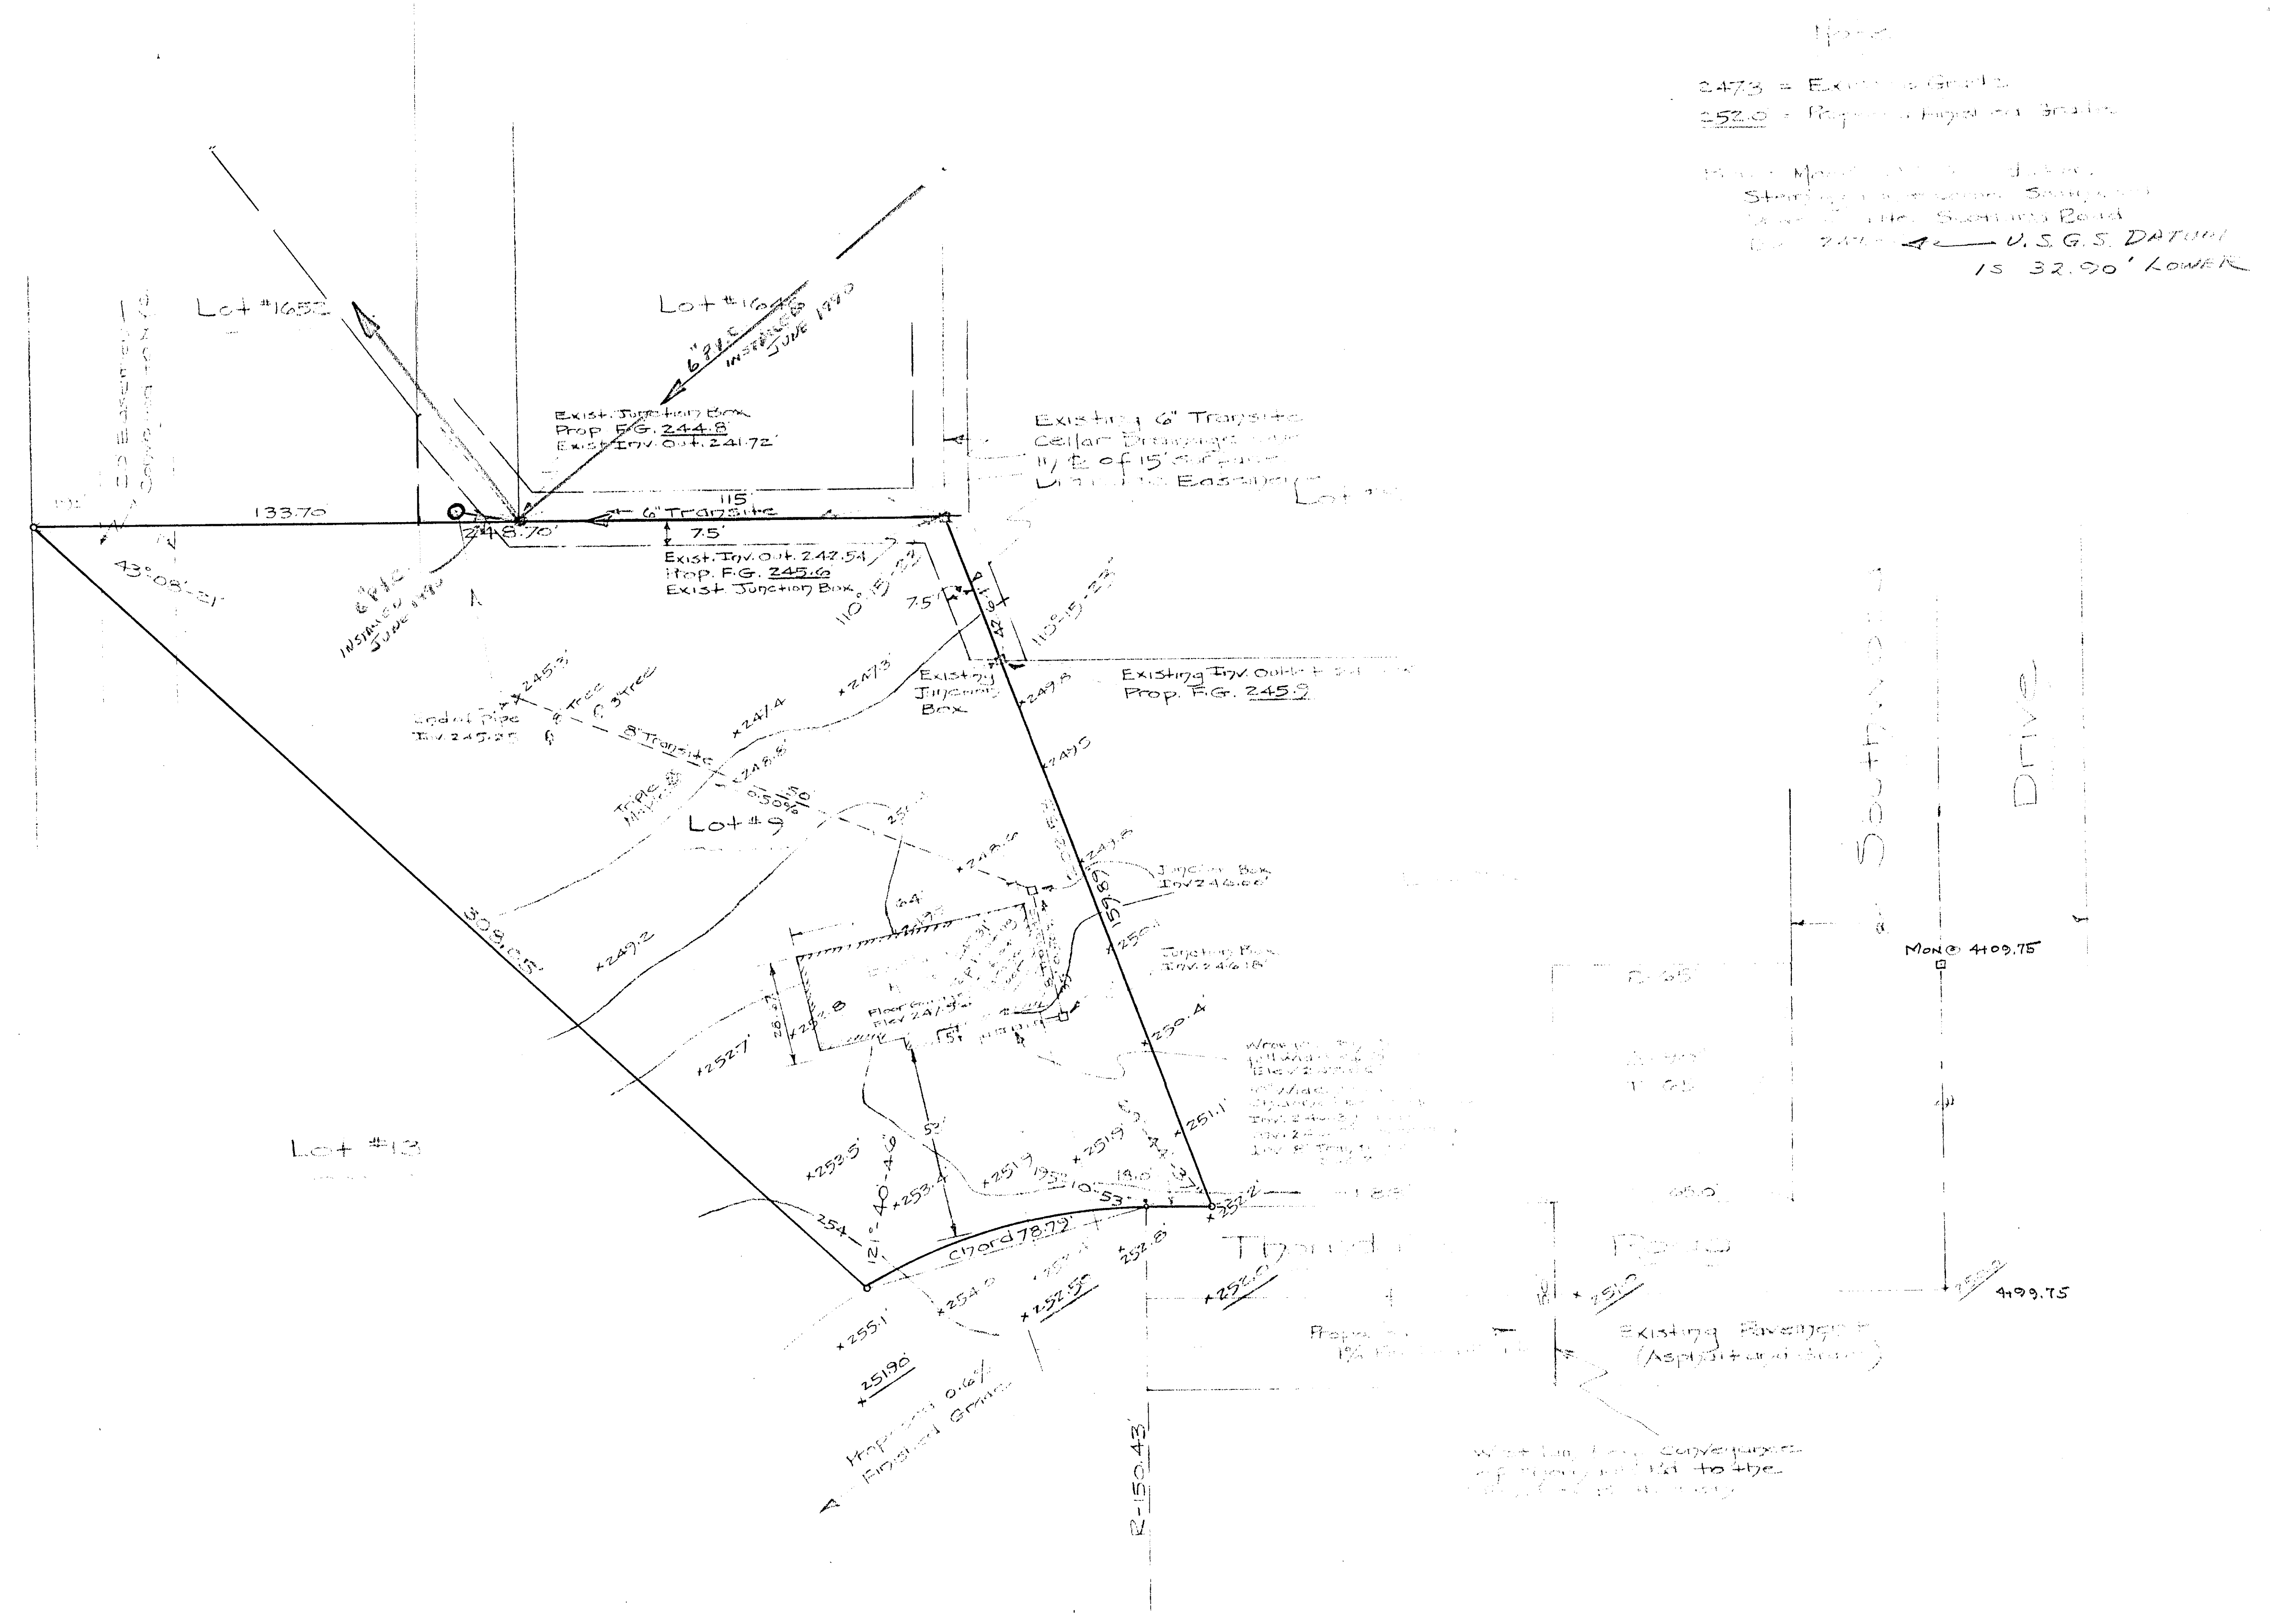

2473 = Existing Grade
 252.0 = Proposed Height of Bridge
 11/10/10
 Standing on existing bridge
 11/10/10
 Standing on Road
 11/10/10
 U.S.G.S. DATUM
 IS 32.90' LOWER

Large Map
 Lot # Tyndal Road
 "SOUTHWOOD"

Slingerland
 Scale 1"=30'

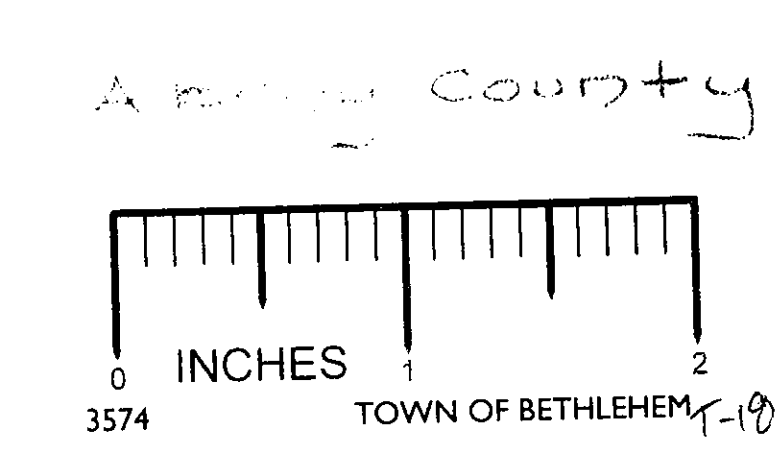

New York
 Feb 12-1957
 Revised 7/23/58 - Damage for Drive added

Survey of 1957
 Edward J. B. (in 1957)
 Civil Engineer and Surveyor
 Delmar, N.Y.