
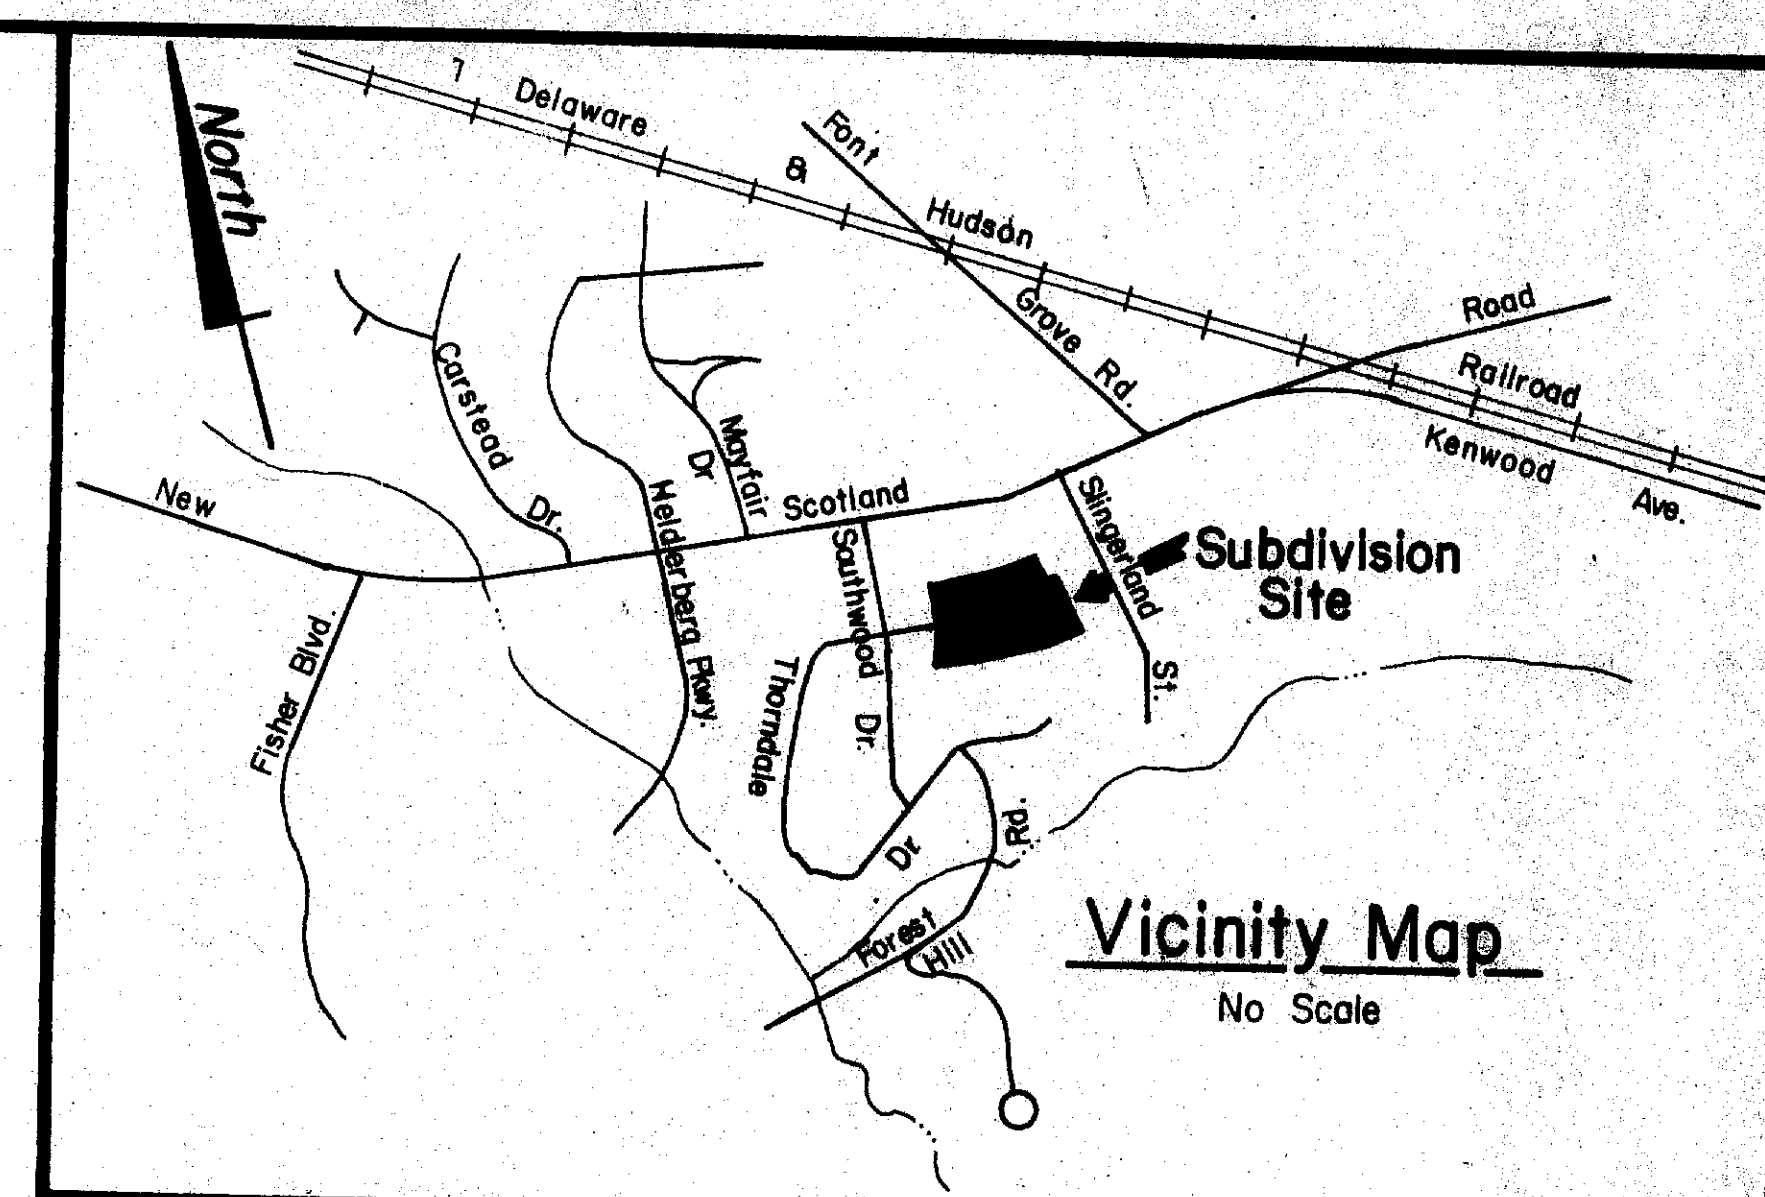
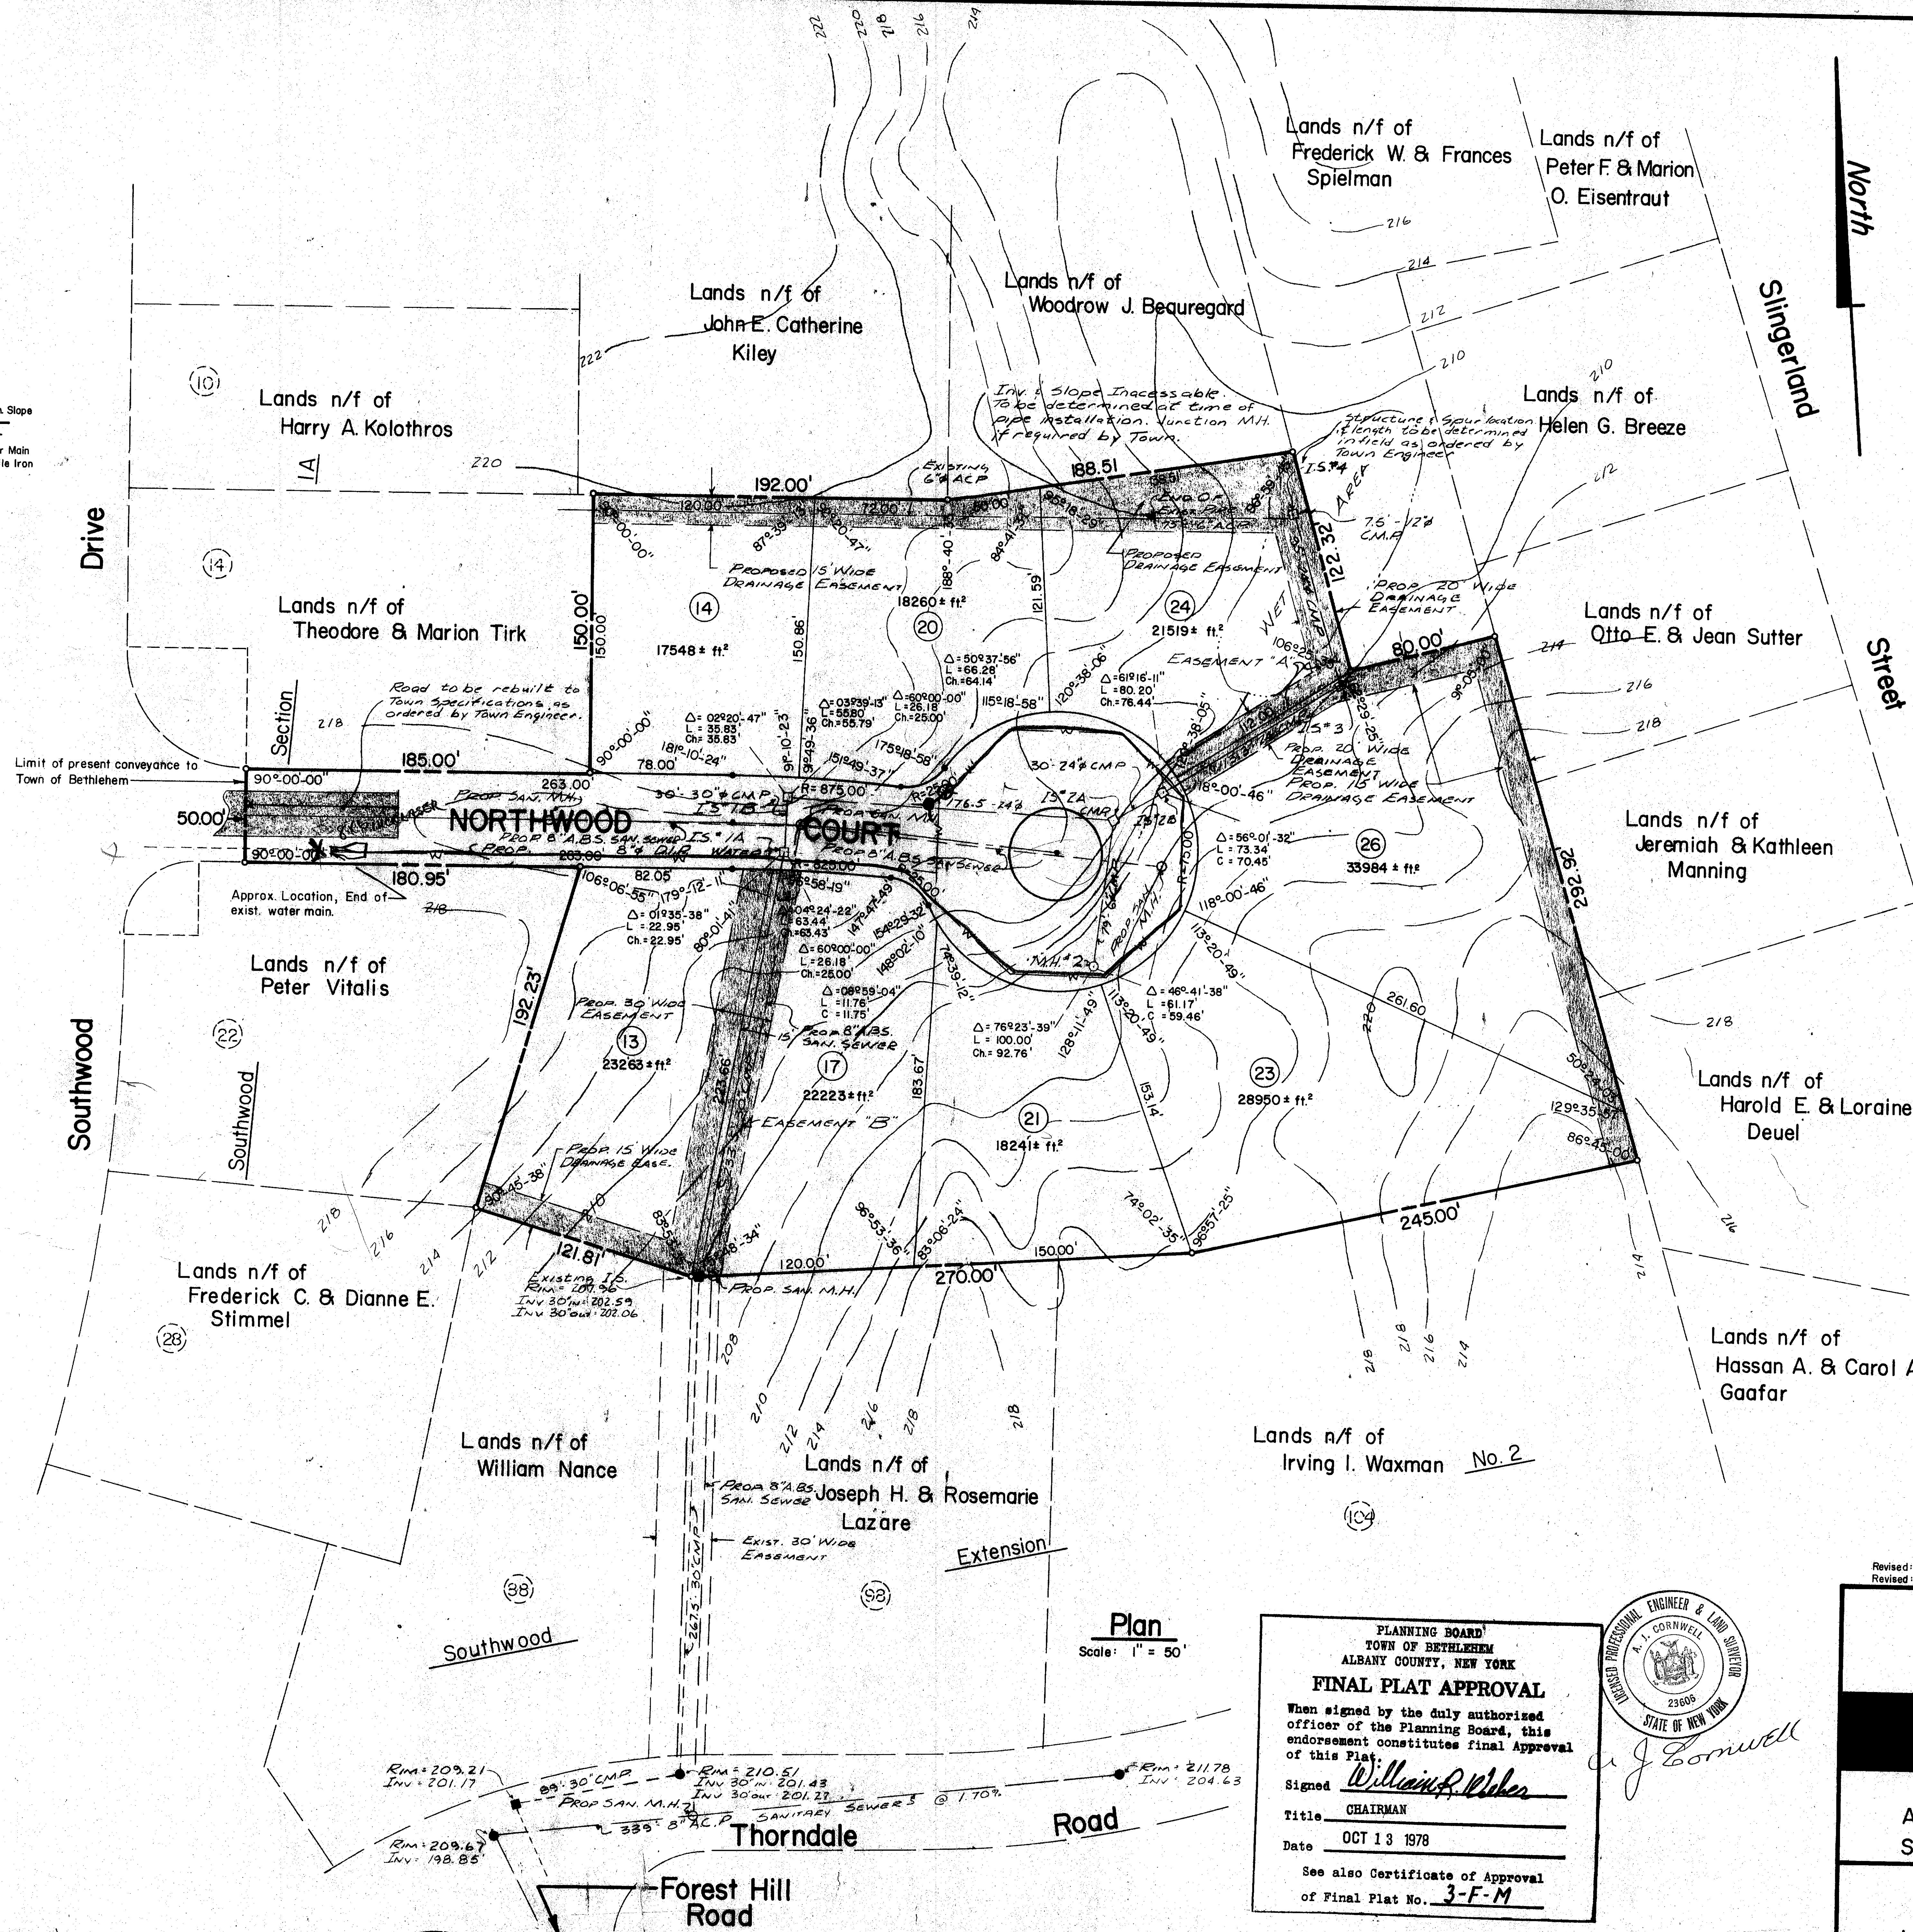


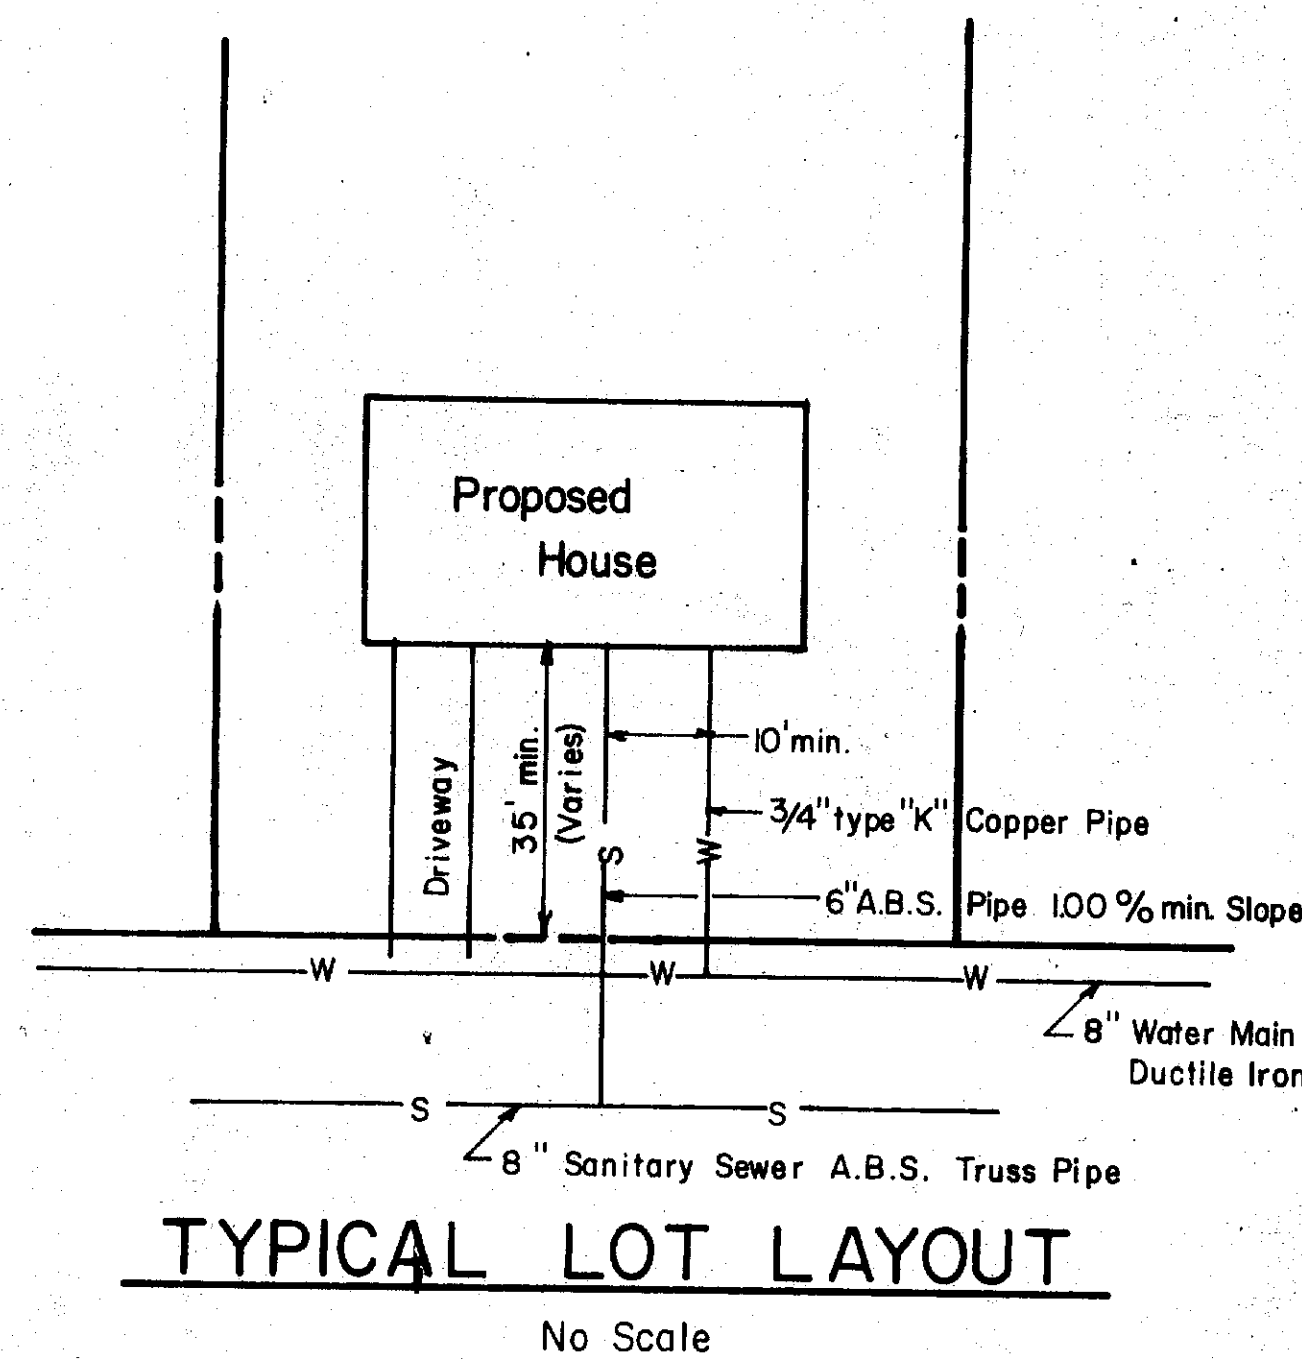

ALBANY COUNTY DEPARTMENT OF HEALTH

This is to certify that the proposed arrangements for water supply and sewerage for the proposed subdivision are approved subject to the conditions listed in letter of this date, and in accordance with Article X of the Albany County Sanitary Code. Consent is hereby given for the filing of this map in the Office of the Albany County Clerk.

Date DEC 14 1976
Commissioner of Health
Dir. Div. Environmental Health Services

PLANNING BOARD
TOWN OF BETHLEHEM
ALBANY COUNTY, NEW YORK


FINAL PLAT APPROVAL

When signed by the duly authorized officer of the Planning Board, this endorsement constitutes final approval of this plat.

Signed: [Signature]
Title: CHAIRMAN
Date: DEC 14 1976

of Final Plat No. 3-FP

- Notes:
- Proposed 8" D.I. water main shown thus — W —
 - Water main material, size and location determined by Water District No. 1, Town of Bethlehem.
 - All easements shown to be granted to the Town of Bethlehem.
 - All elevations refer to U.S.G.S. datum, Bench mark no. 141 Bethlehem Sewer District, hydrant n.p.d. Elev. 220.45.
 - See Typical Lot Layout for Sanitary sewer & water line connection to utilities.
 - Sanitary sewer to be constructed by Town of Bethlehem Sewer District.

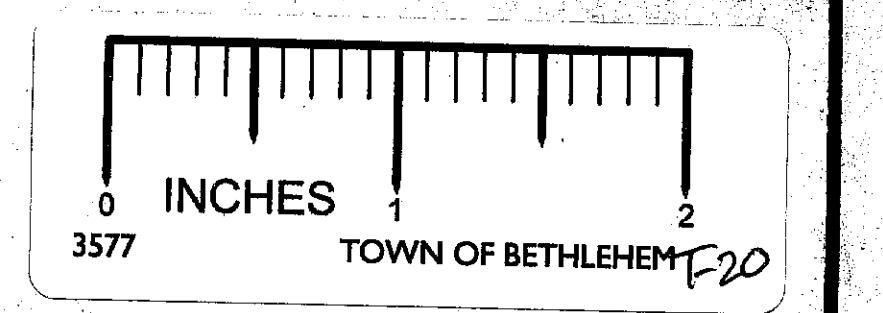

PLANNING BOARD
TOWN OF BETHLEHEM
ALBANY COUNTY, NEW YORK

FINAL PLAT APPROVAL

When signed by the duly authorized officer of the Planning Board, this endorsement constitutes final approval of this plat.

Signed: [Signature]
Title: CHAIRMAN
Date: OCT 13 1978

See also Certificate of Approval of Final Plat No. 3-F-M

Map Of:
**PROPOSED SUBDIVISION
SOUTHWOOD EXTENSION NO. 3**

Town of Bethlehem
Albany County New York
Scale: as shown April 8, 1976

Map Prepared by:
PAUL E. HITE
Licensed Land Surveyor — Delmar, N.Y.