

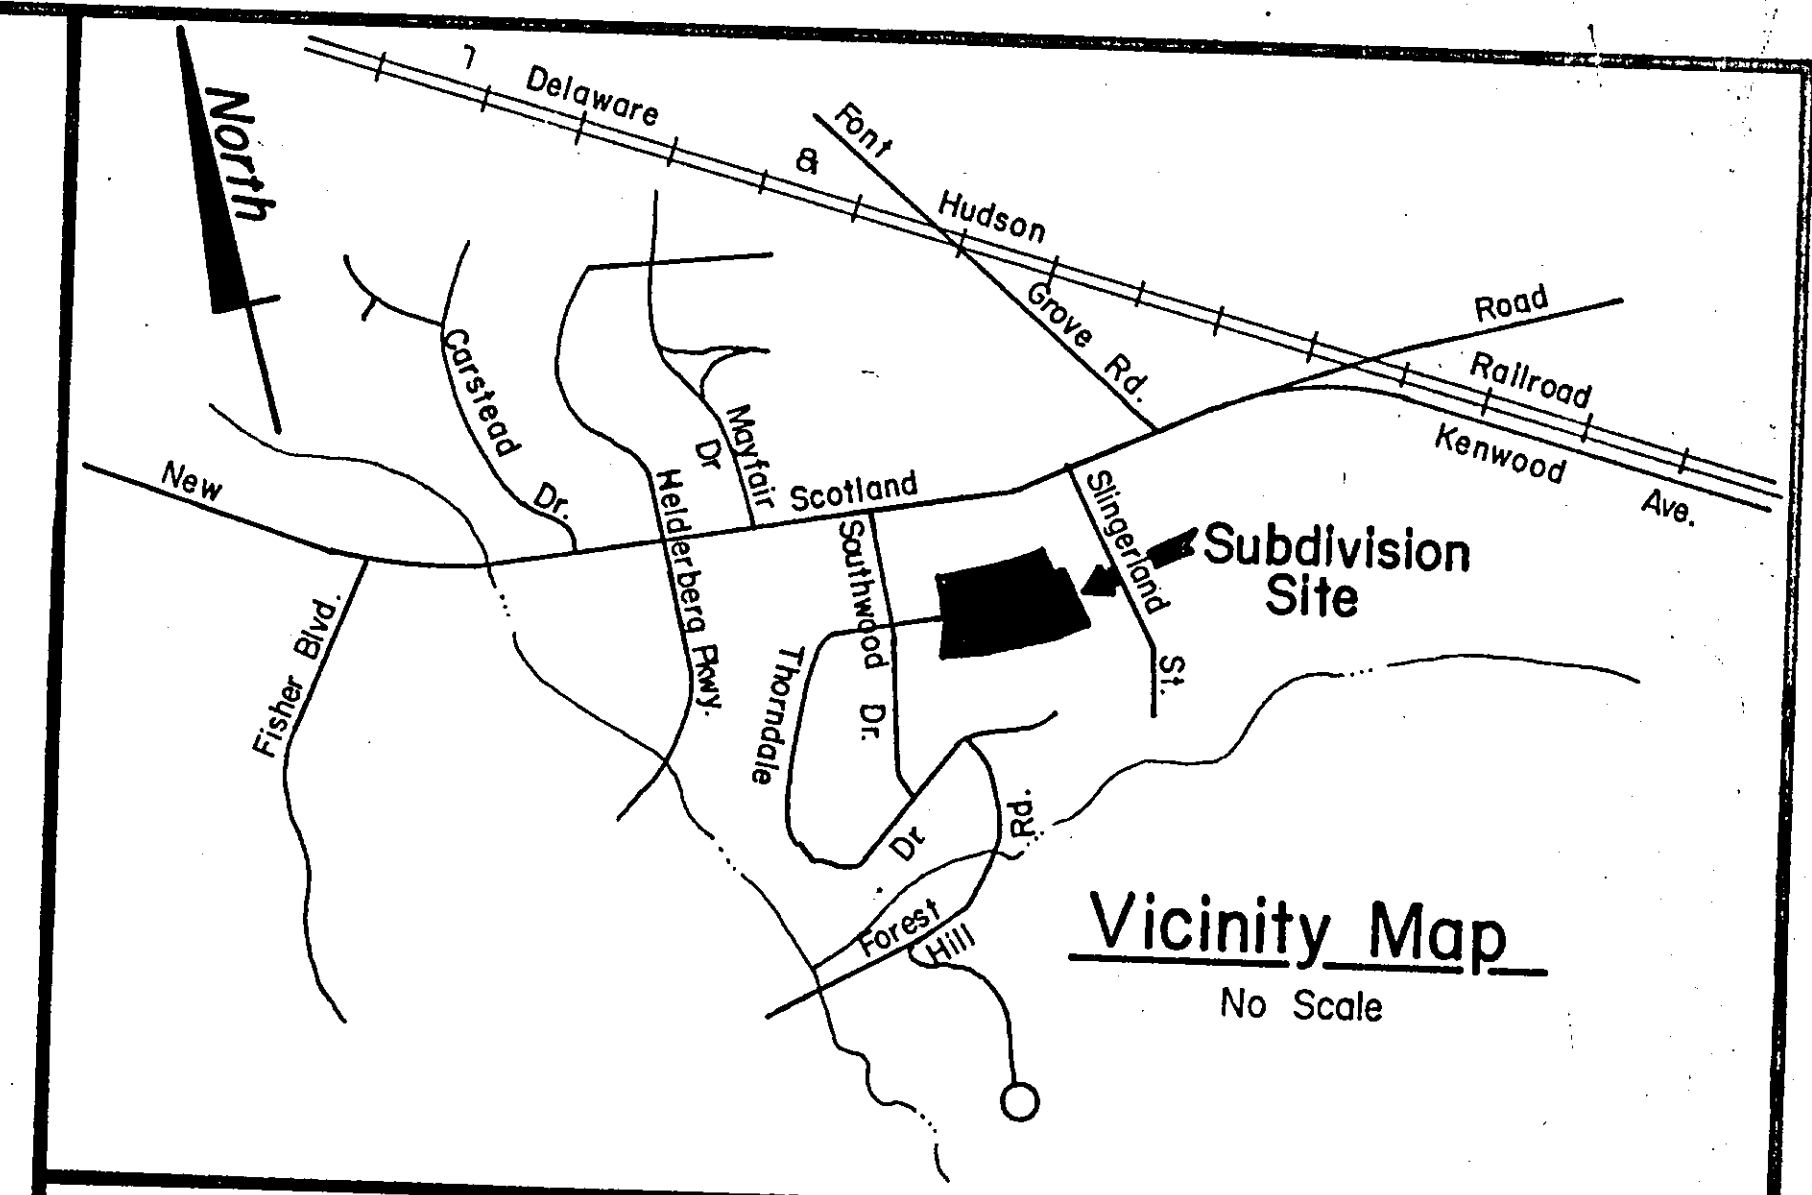
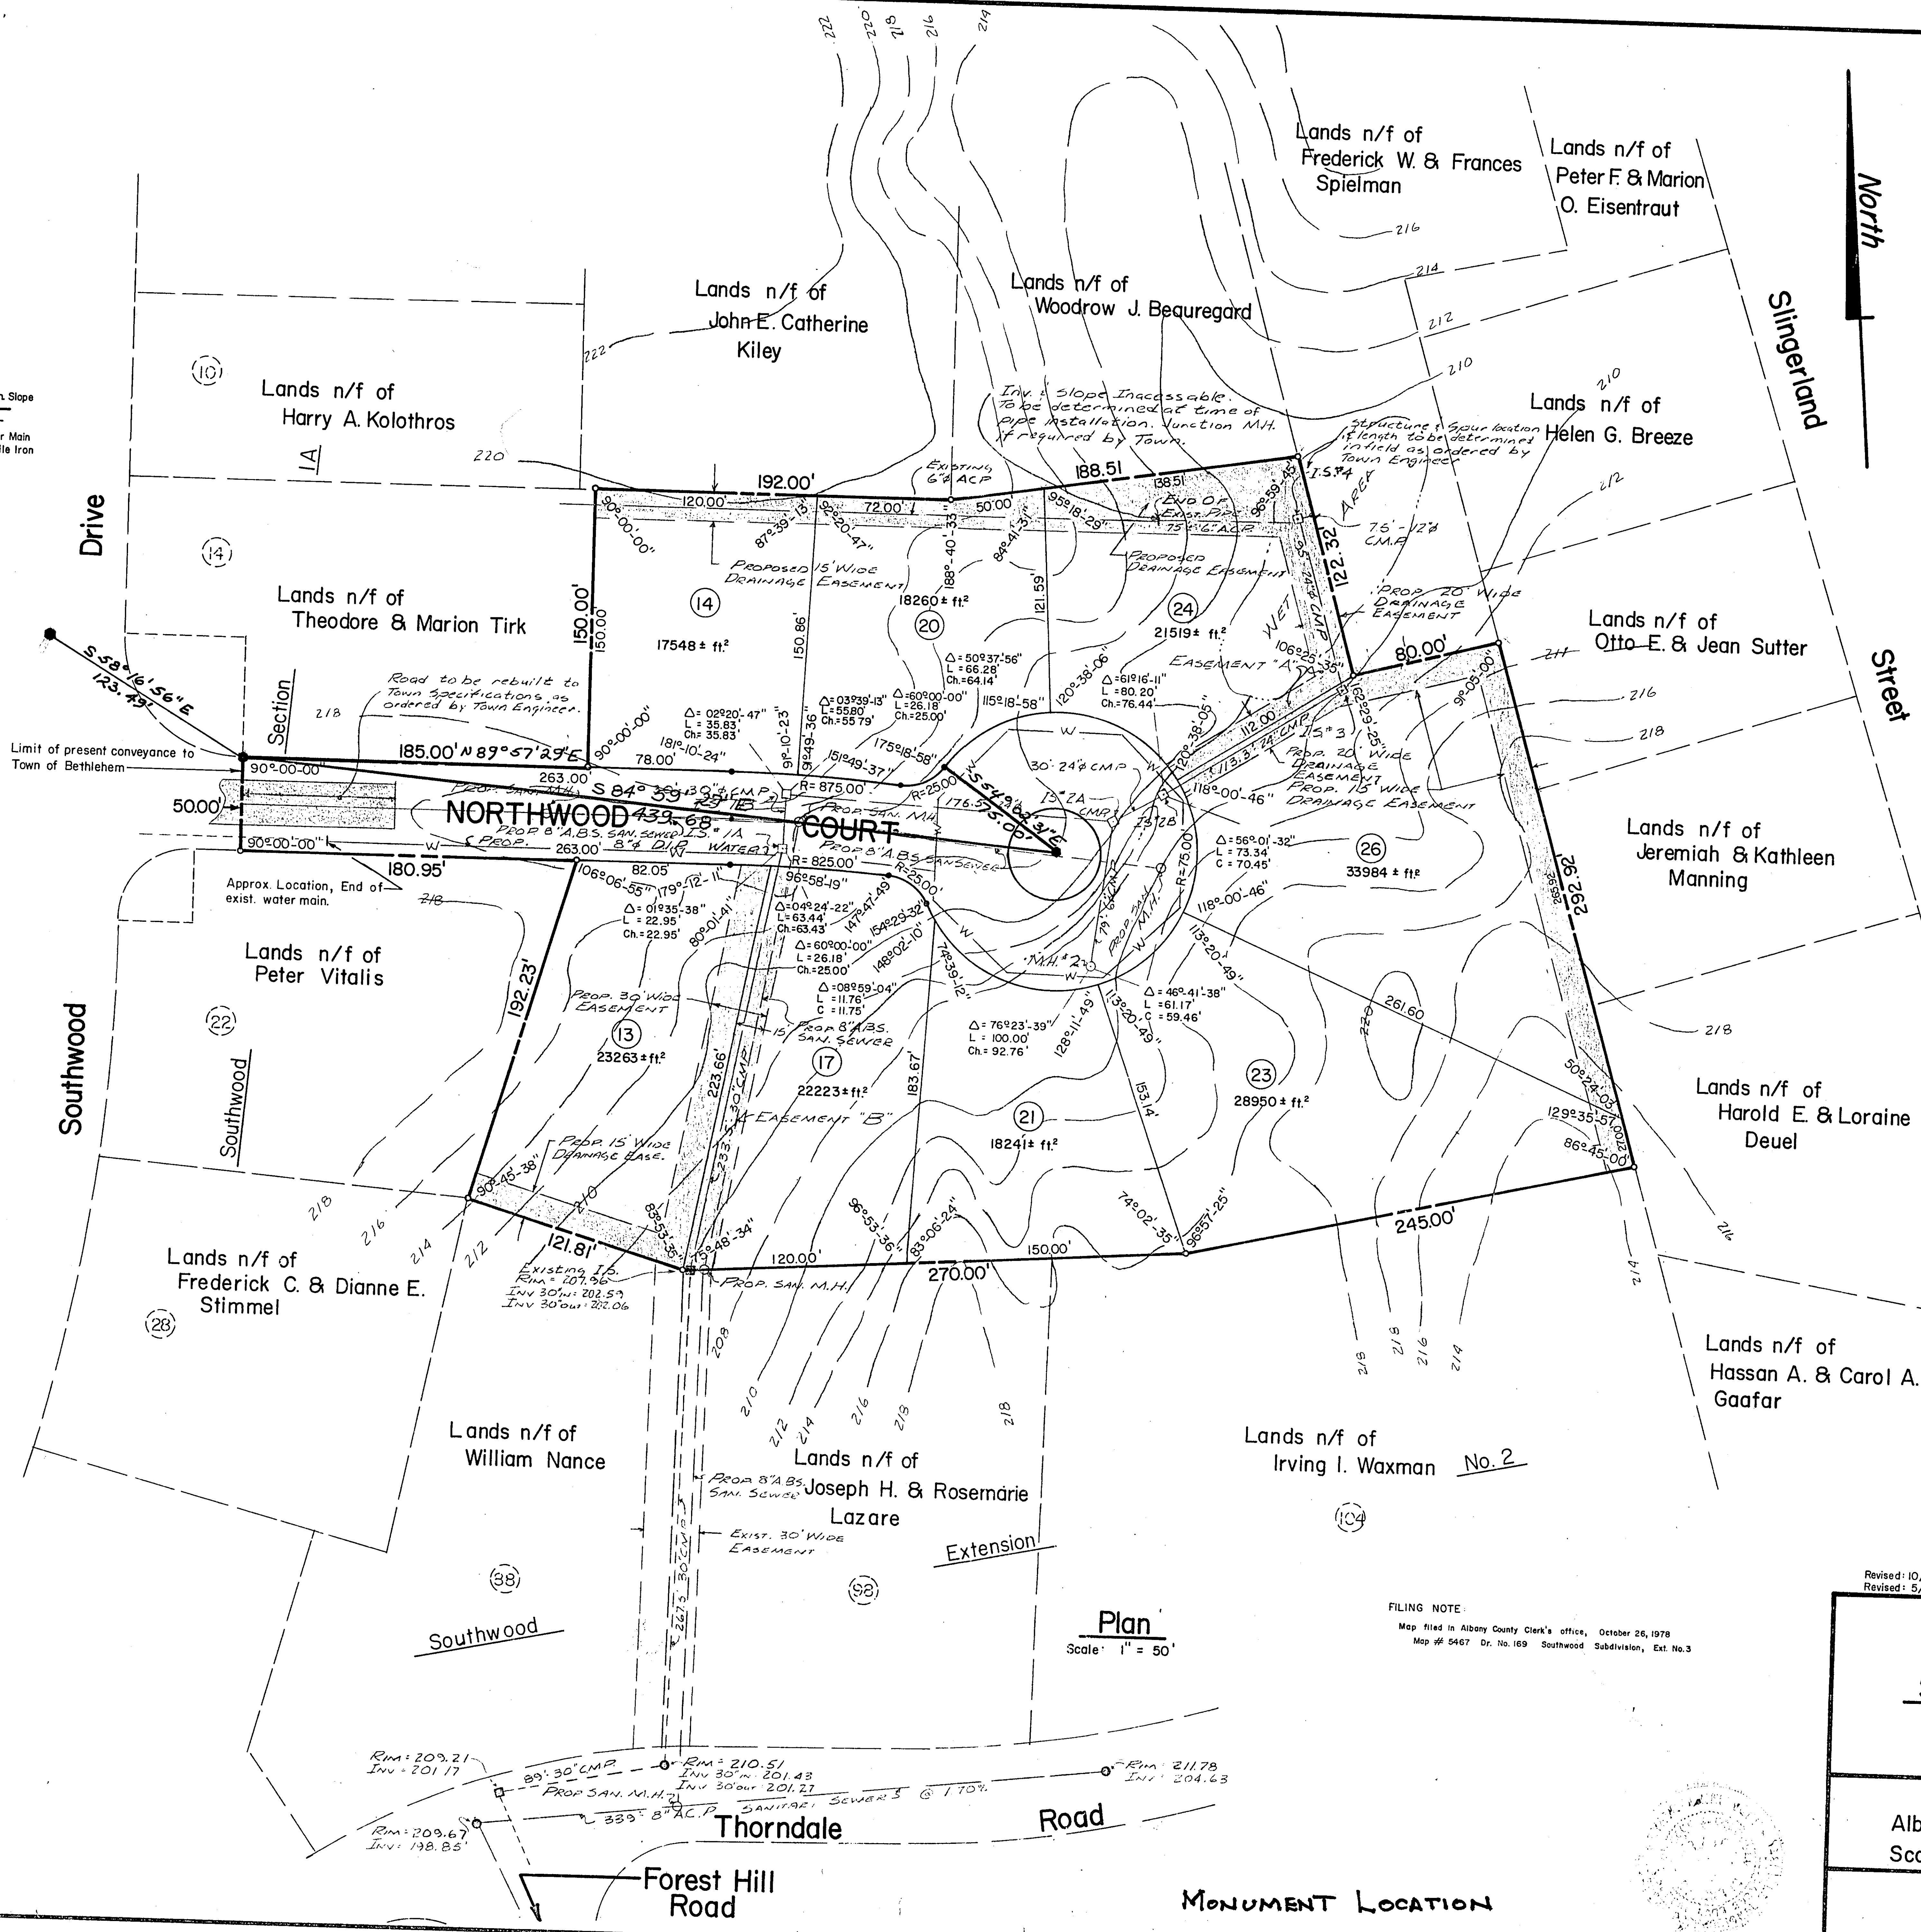


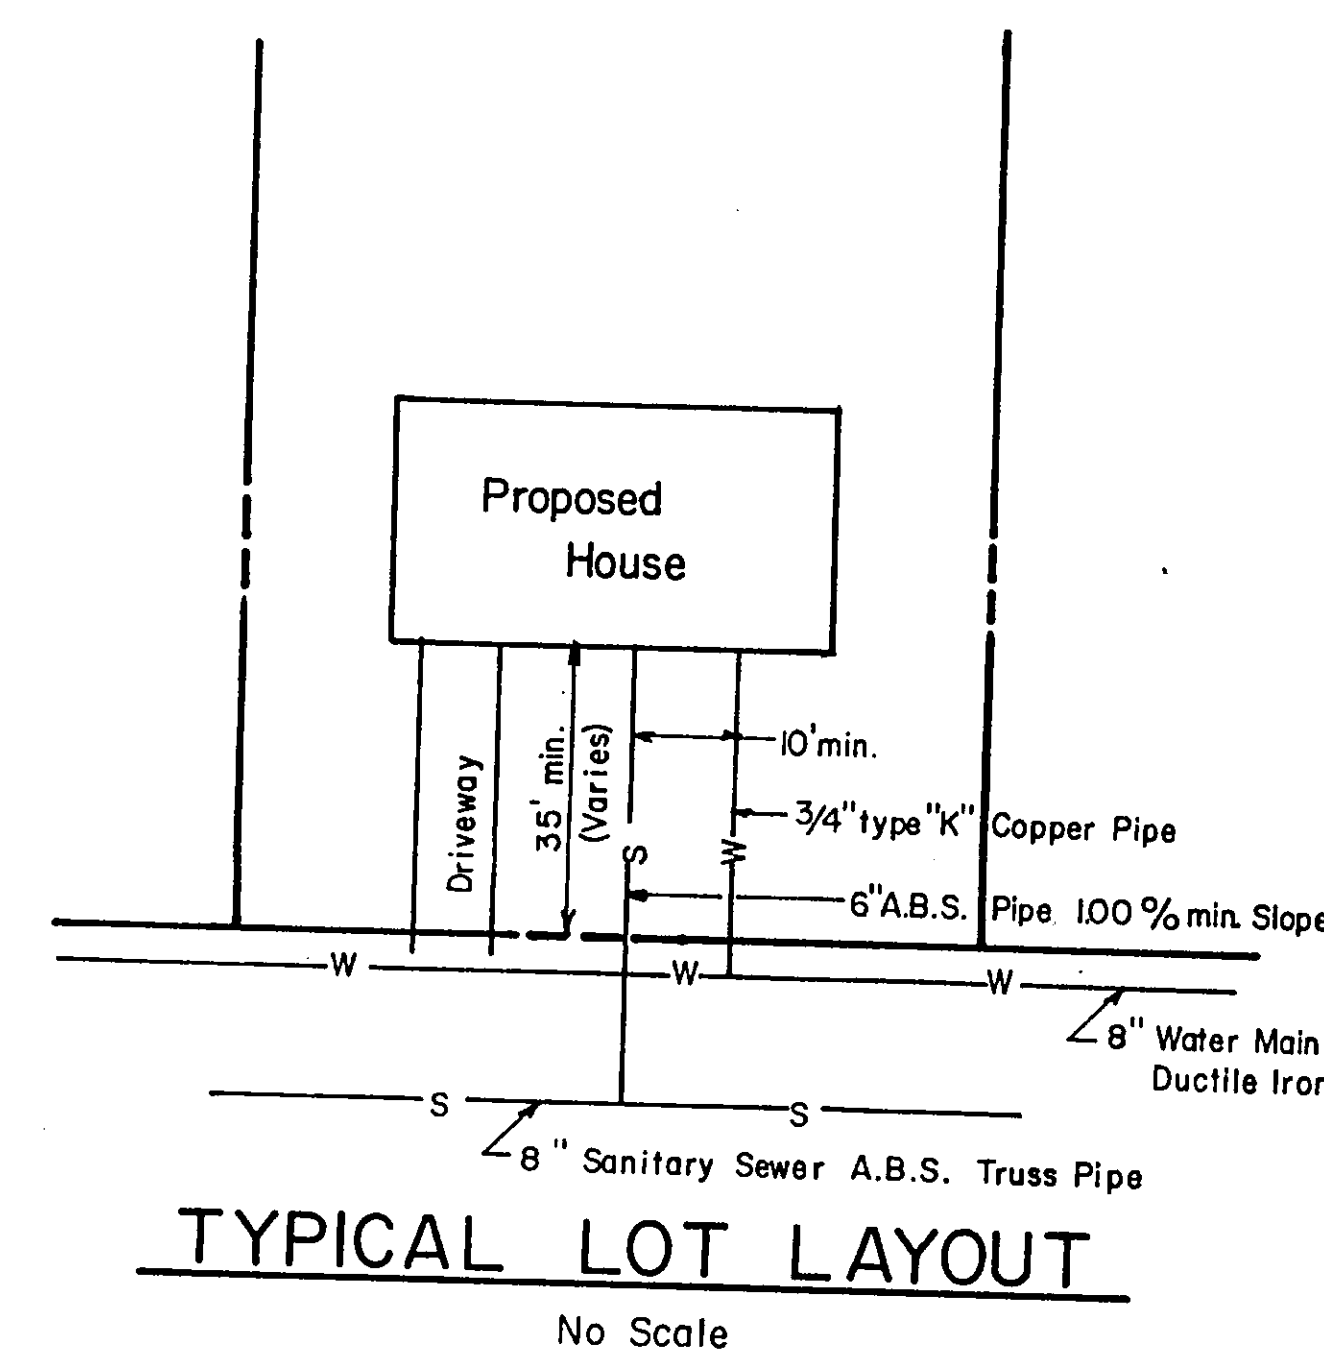

Albany County Health Department Approval:

Town Planning Board Approval:

- Notes:**
1. Proposed 8" D.I. water main shown thus — W —
 2. Water main material, size and location determined by Water District No. 1, Town of Bethlehem.
 3. All easements shown to be granted to the Town of Bethlehem.
 4. All elevations refer to U.S.G.S. datum. Bench mark no. 141 Bethlehem Sewer District, hydrant n.p.a. Elev. 220.45.
 5. See Typical Lot Layout for Sanitary sewer & water line connection to utilities.
 6. Sanitary sewer to be constructed by Town of Bethlehem Sewer District.

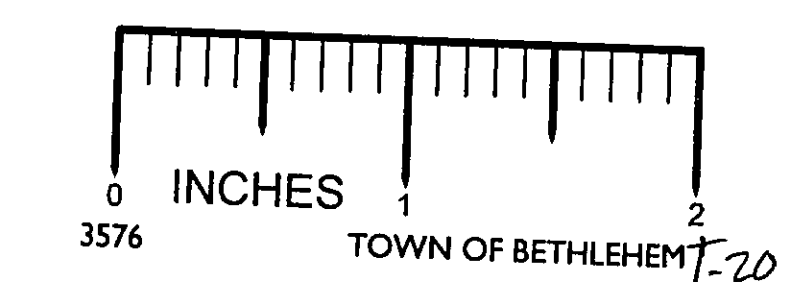

FILING NOTE:
Map filed in Albany County Clerk's office, October 26, 1978
Map # 5467 Dr. No. 189 Southwood Subdivision, Ext. No. 3

Revised: 10/11/76 - Storm Sewer, existing and proposed.
Revised: 5/25/76 - Proposed Sanitary Sewer, Plan Title

Map Of:
PROPOSED SUBDIVISION
SOUTHWOOD EXTENSION NO. 3
MONUMENTATION

Town of Bethlehem
Albany County
Scale: as shown
New York
April 8, 1976

Map Prepared by:
PAUL E. HITE
Licensed Land Surveyor - Delmar, N.Y.