
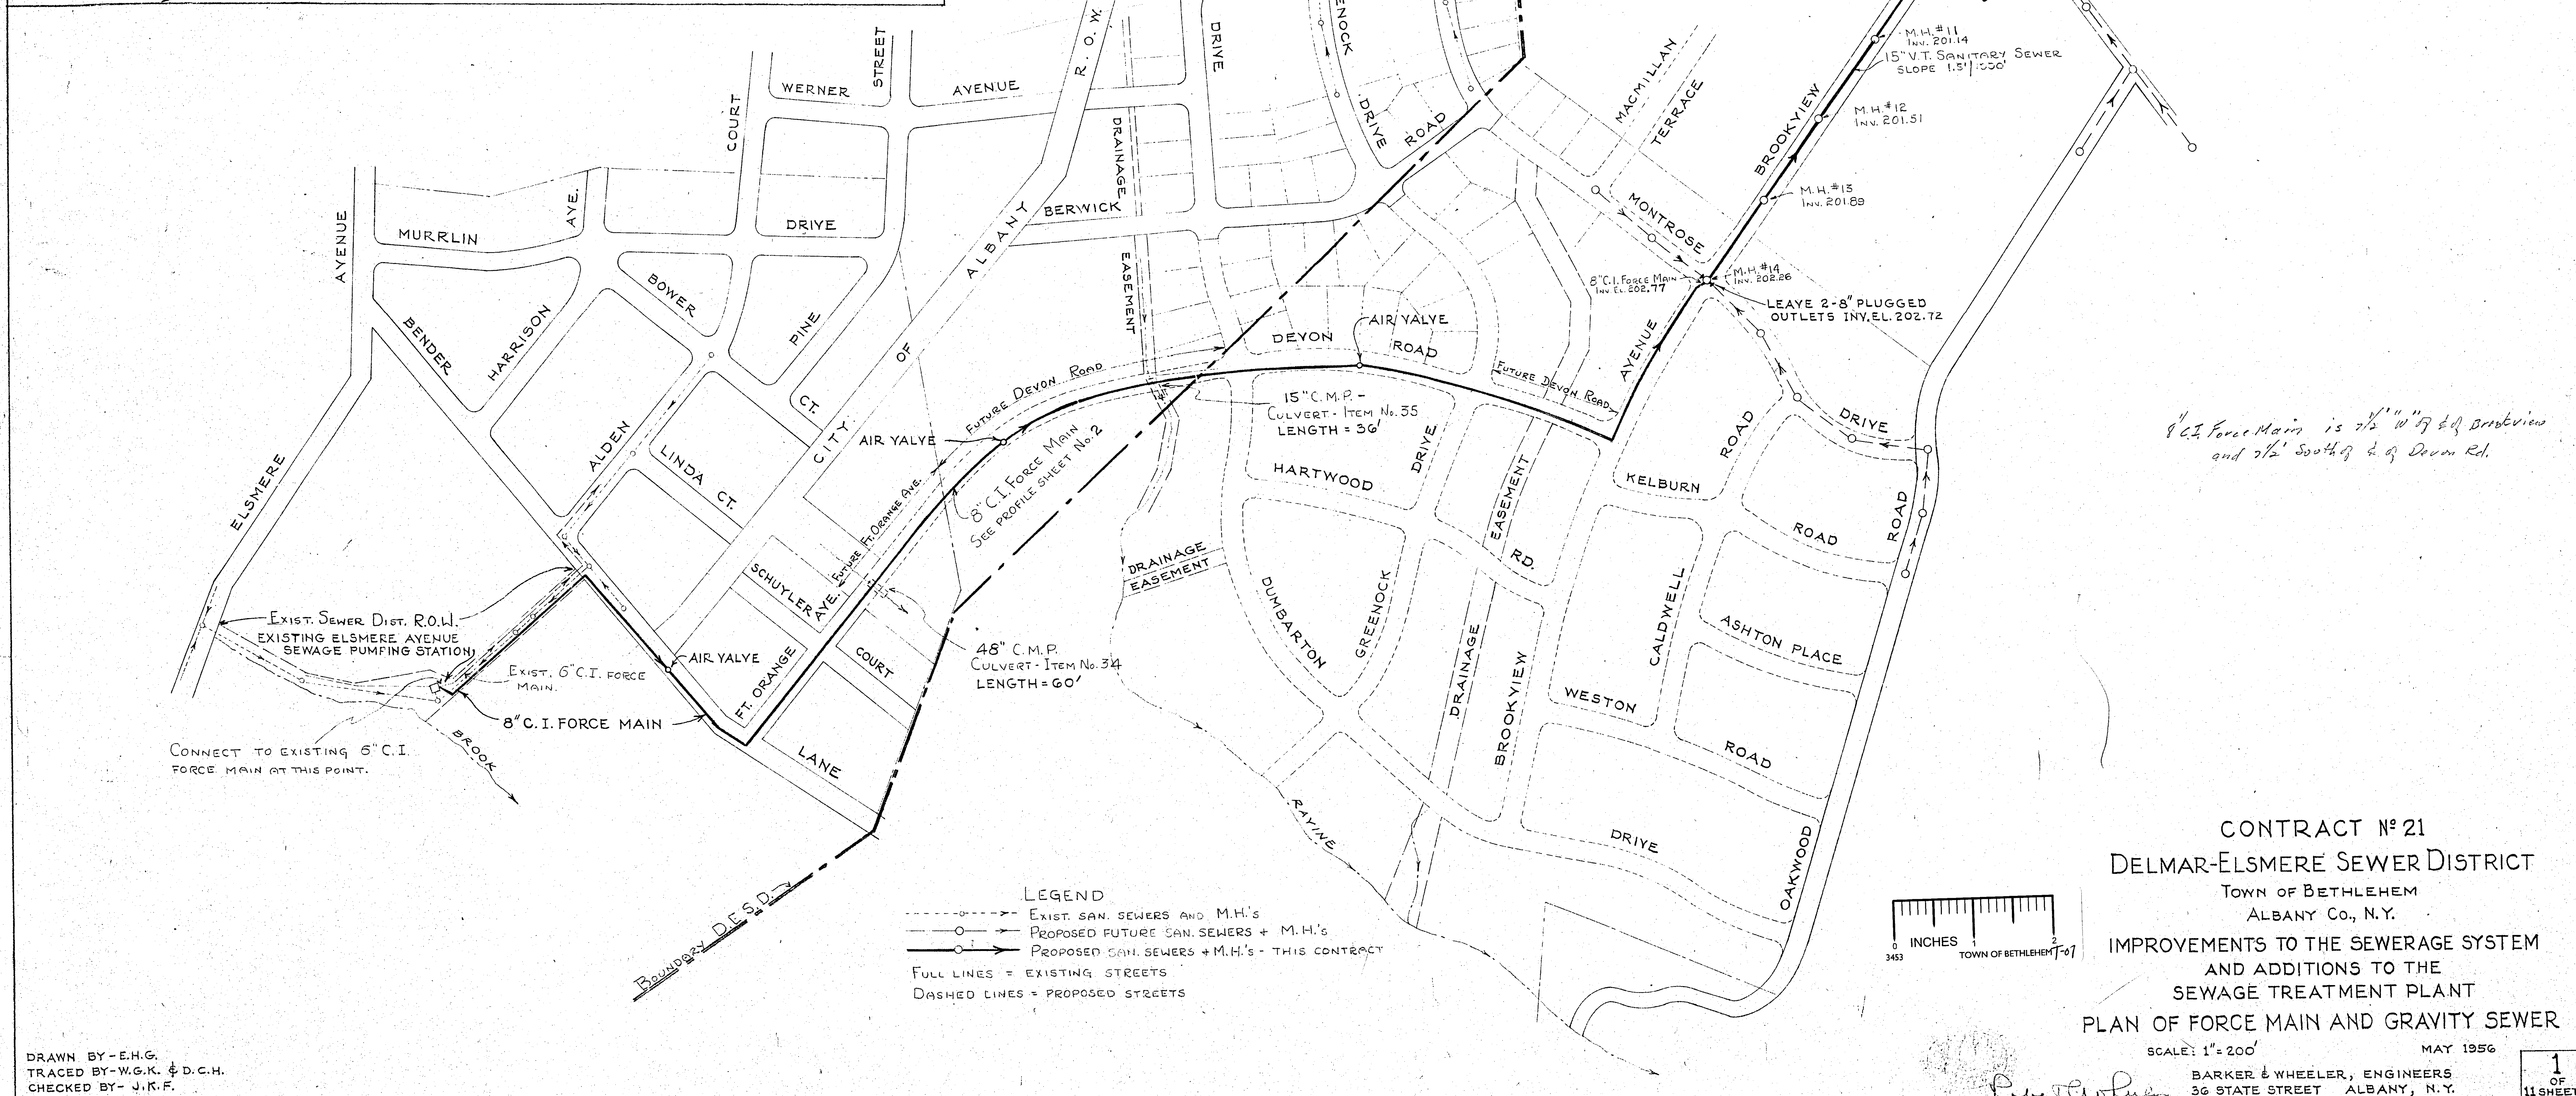


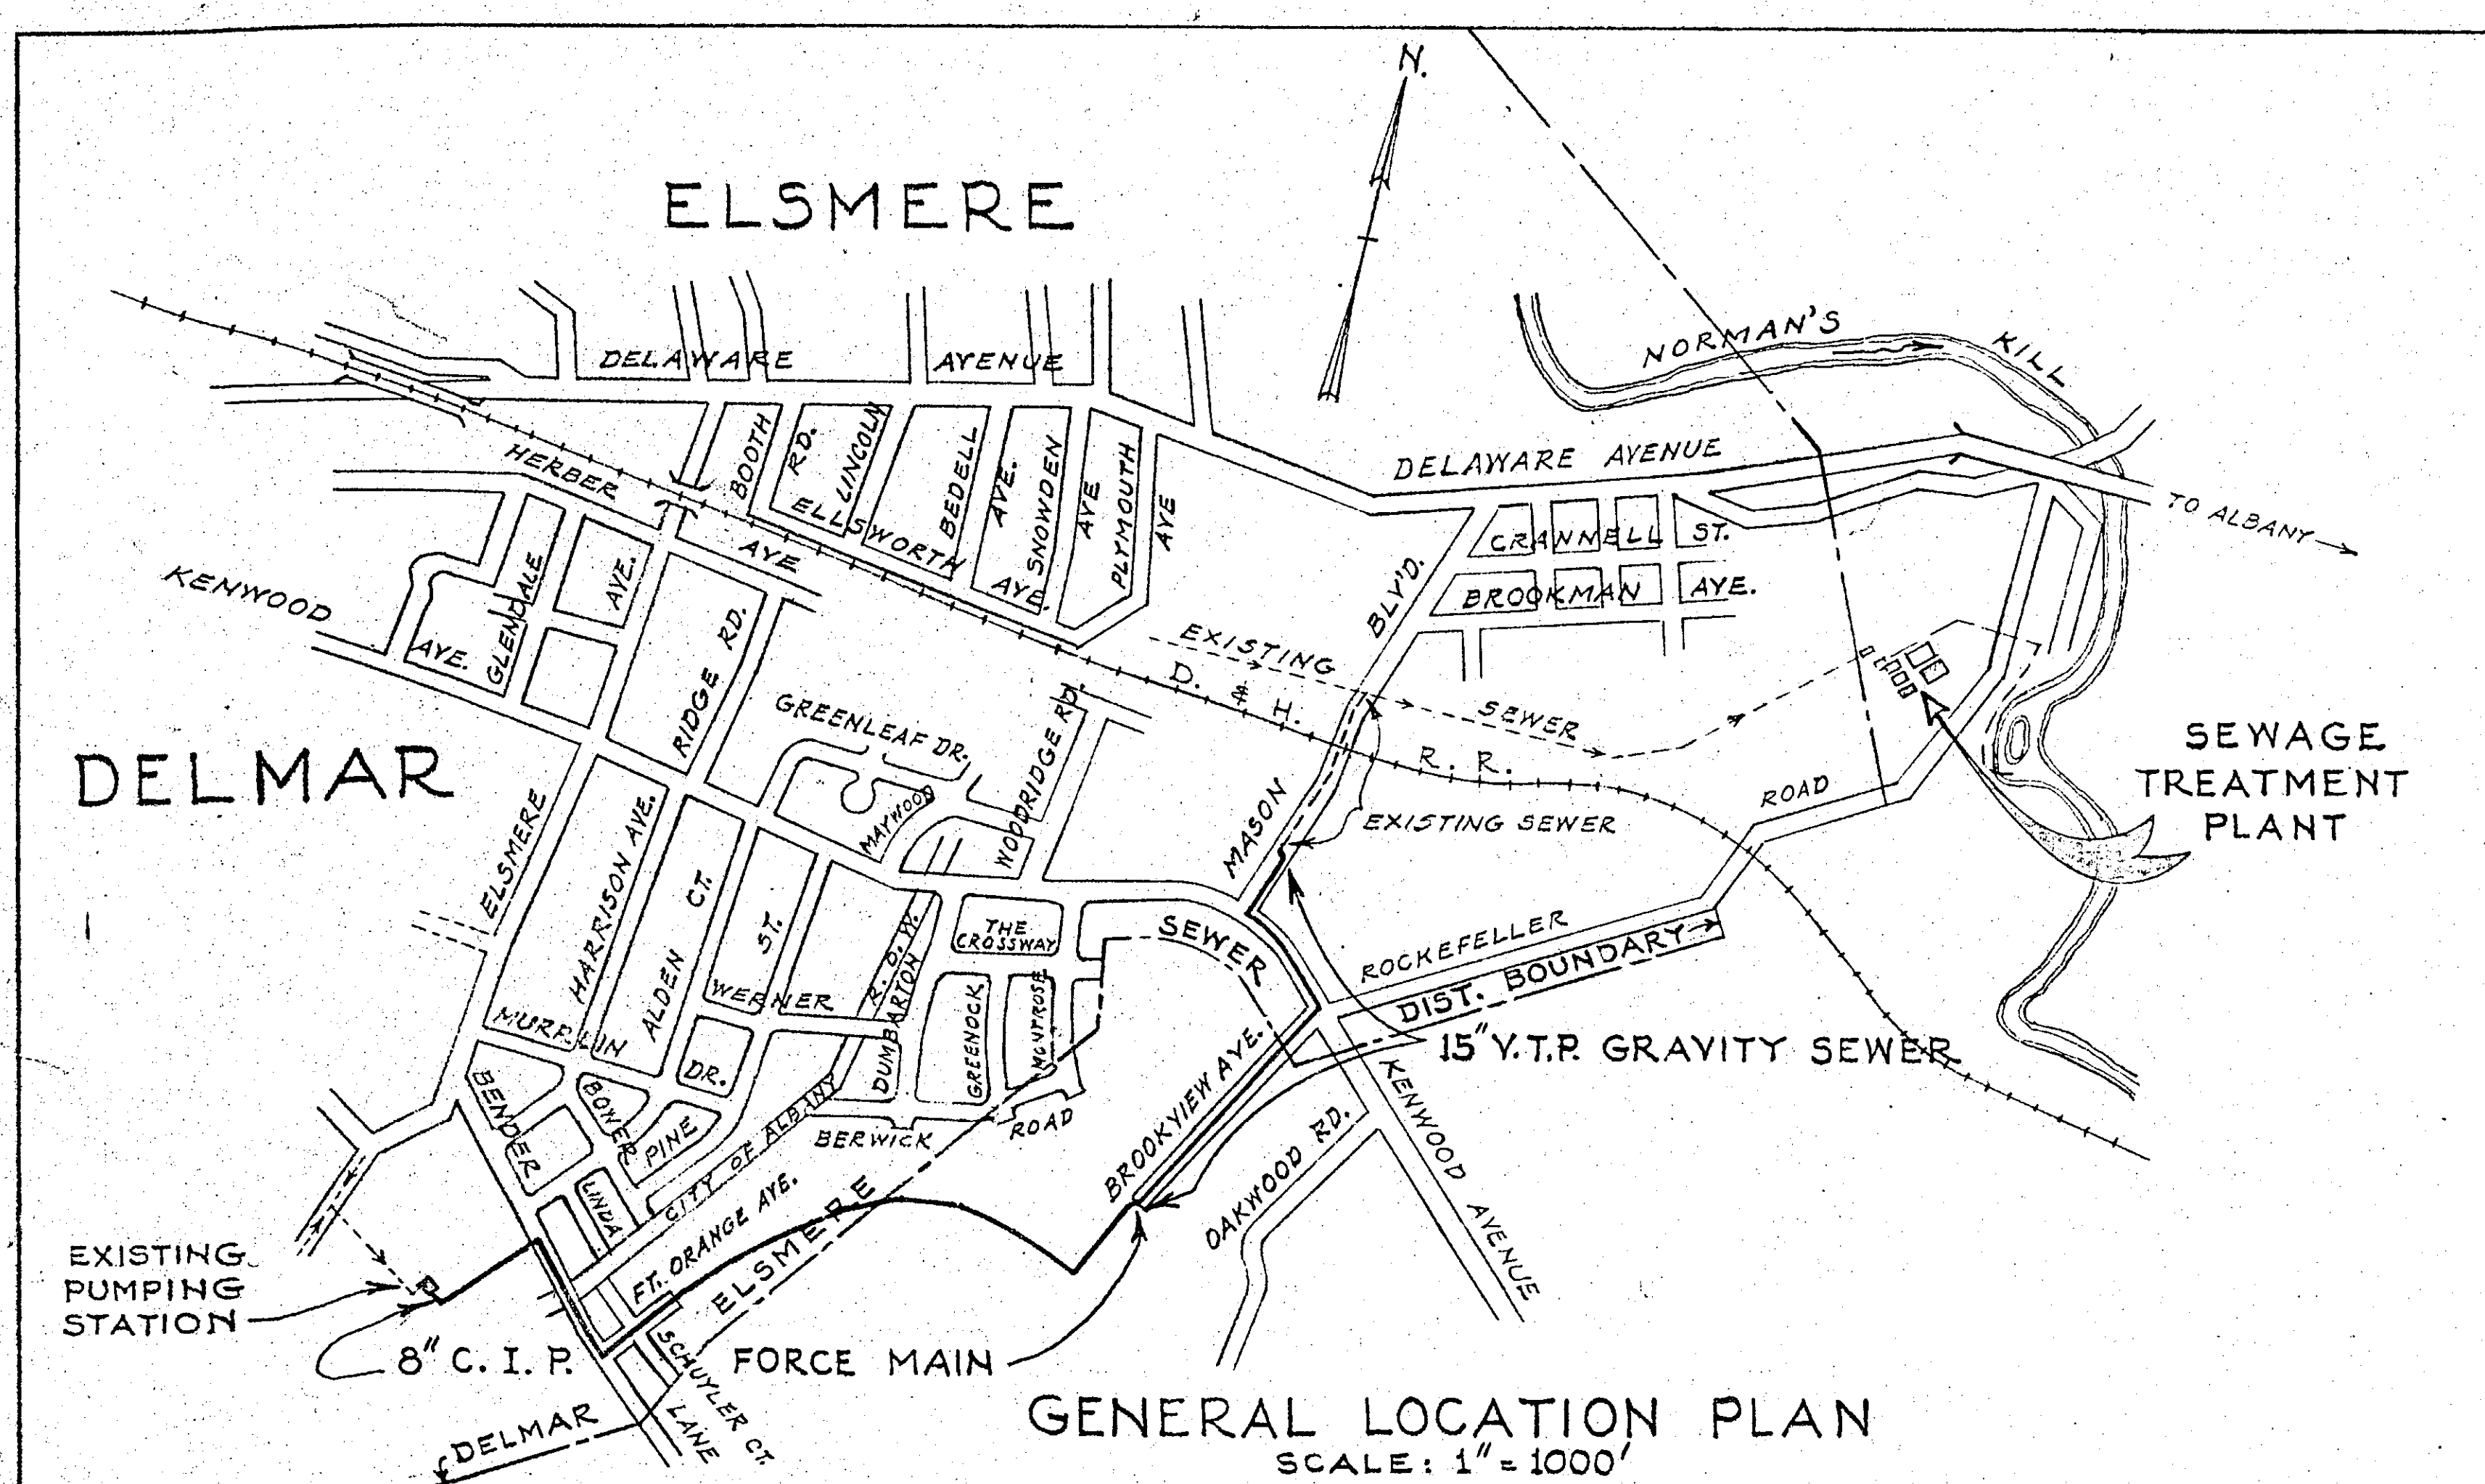

DRAWN BY - E.H.G.  
TRACED BY - W.G.K. & D.C.H.  
CHECKED BY - J.K.F.

CONTRACT N° 21  
DELMAR-ELSMERE SEWER DISTRICT  
TOWN OF BETHLEHEM  
ALBANY CO., N.Y.  
IMPROVEMENTS TO THE SEWERAGE SYSTEM  
AND ADDITIONS TO THE  
SEWAGE TREATMENT PLANT  
PLAN OF FORCE MAIN AND GRAVITY SEWER

SCALE: 1" = 200' MAY 1956  
BARKER & WHEELER, ENGINEERS  
36 STATE STREET ALBANY, N.Y.