




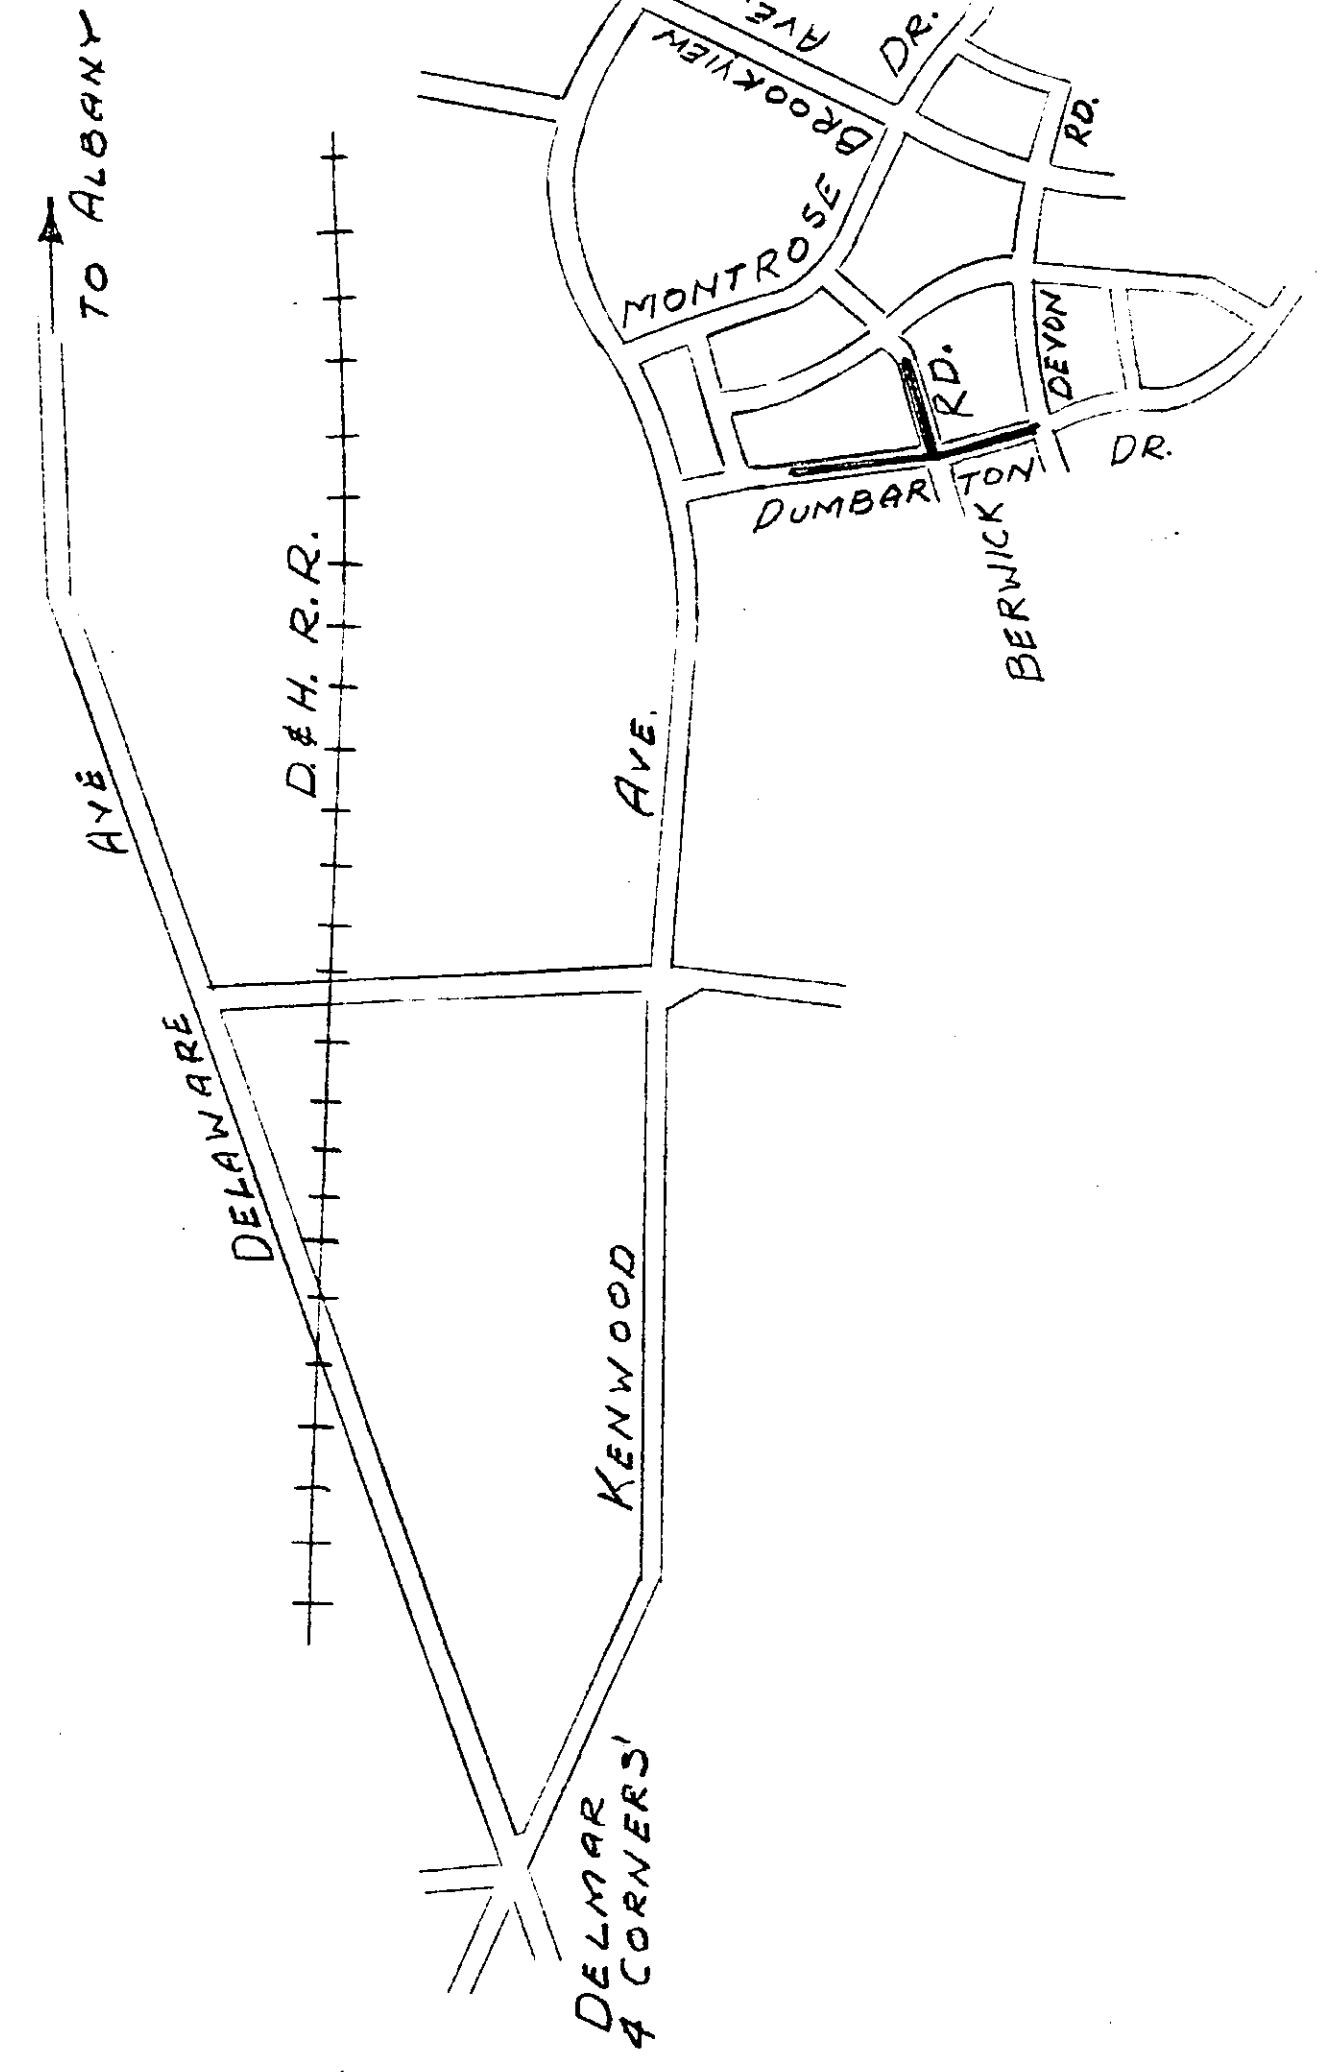



LOCATION PLAN
Scale: 1"=1000'

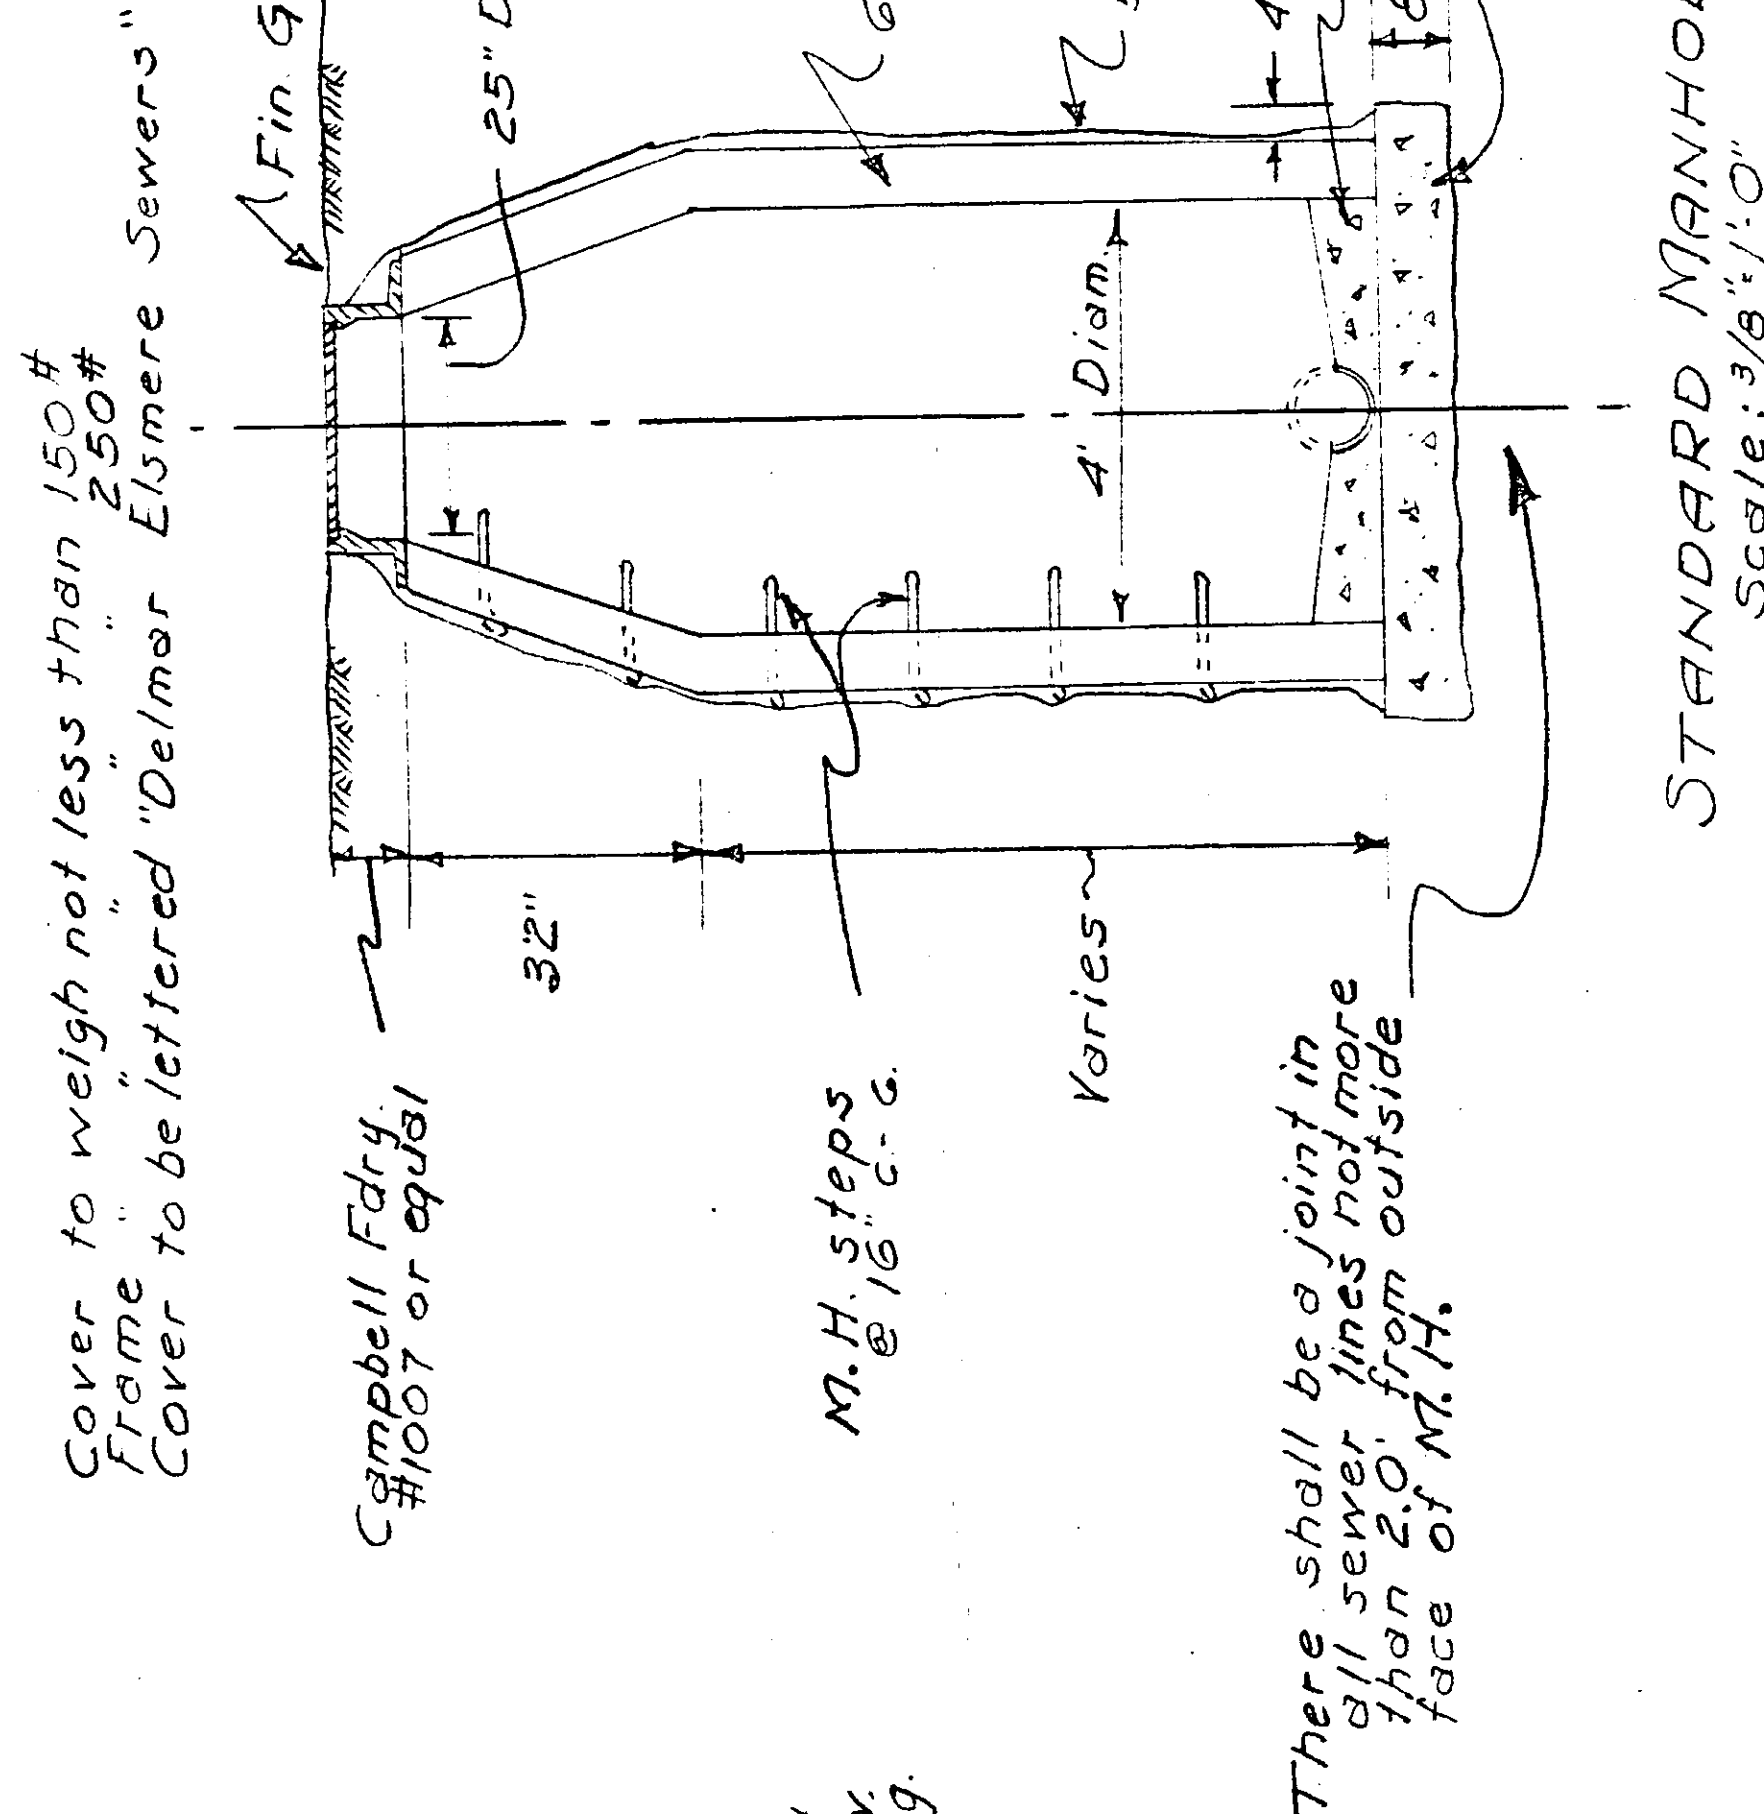


STANDARD MANHOLE
Scale: 3/8"=1'-0"

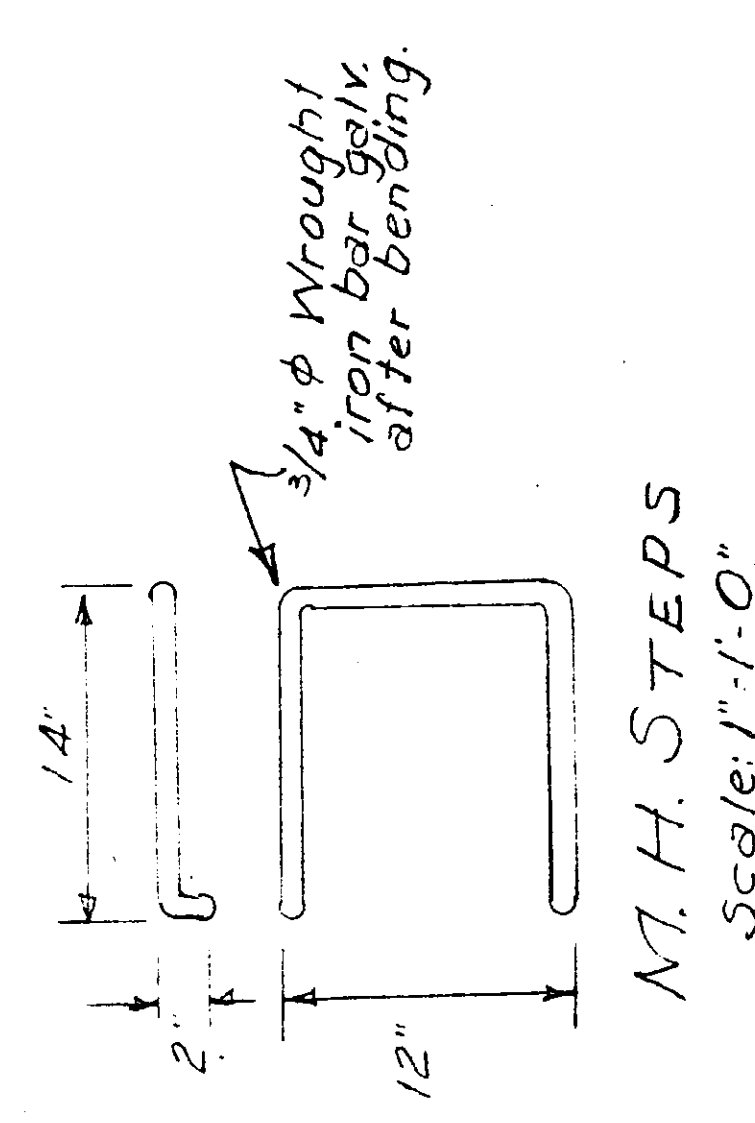


M.H. STEPS
Scale: 1"=1'-0"

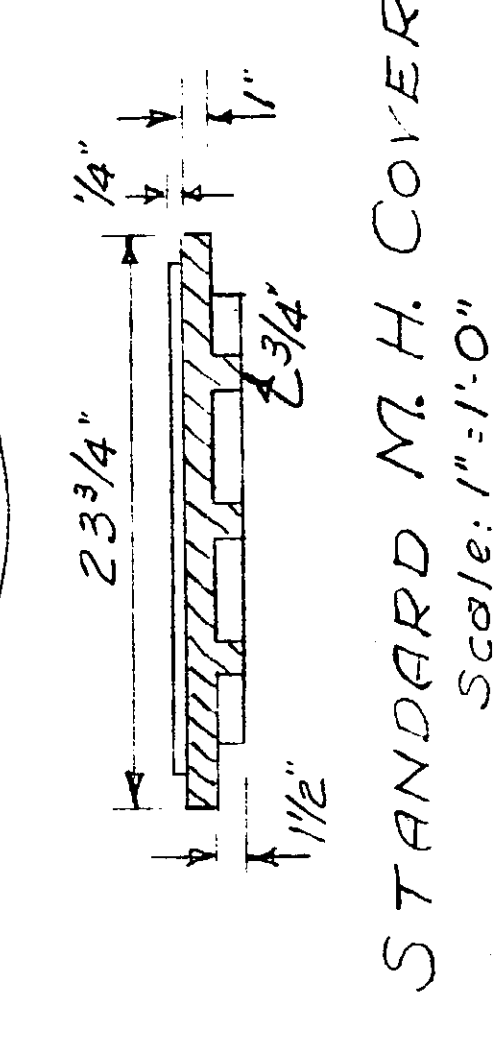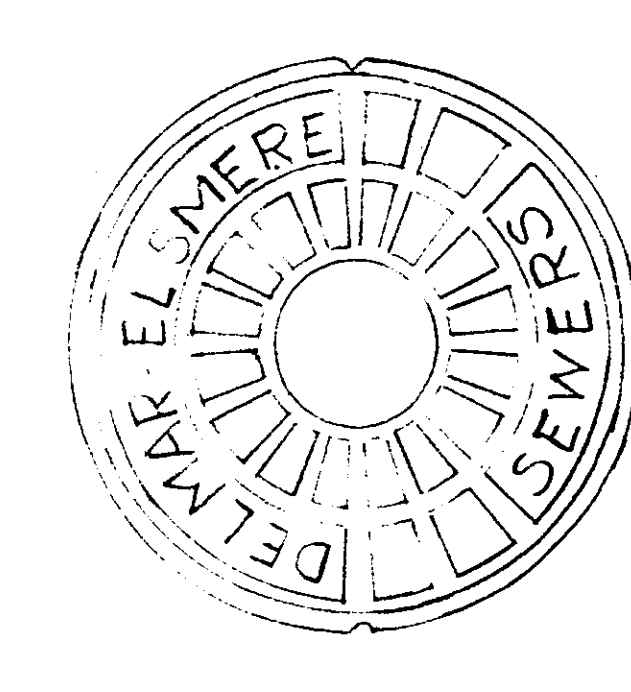


STANDARD M.H. COVER
Scale: 1"=1'-0"

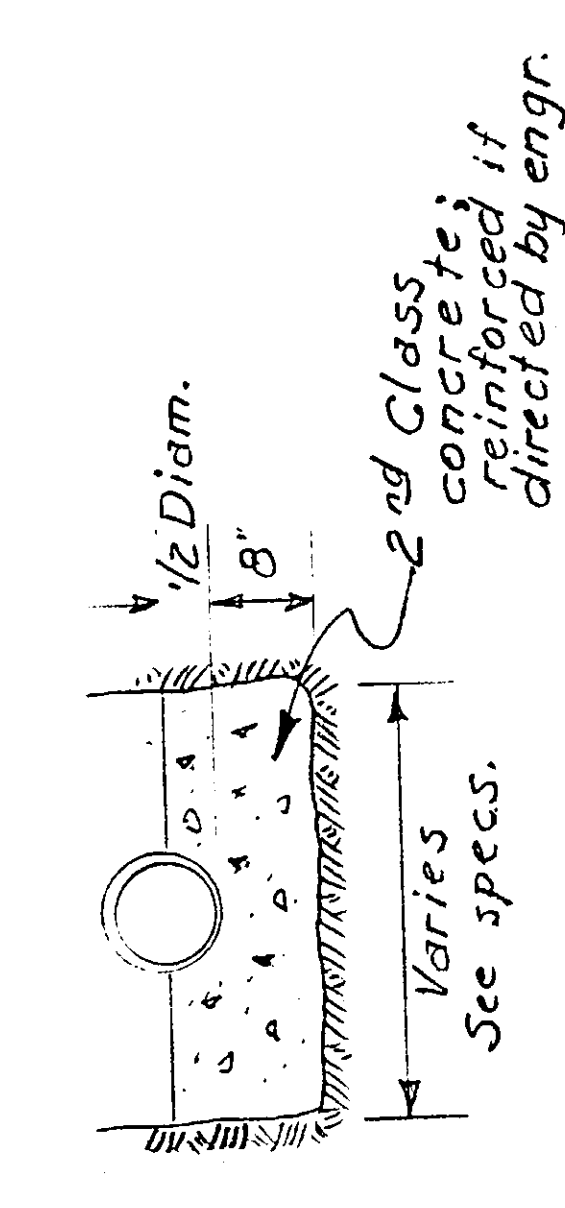



CONCRETE PIPE CRADLE
Scale: 1/2"=1'-0"

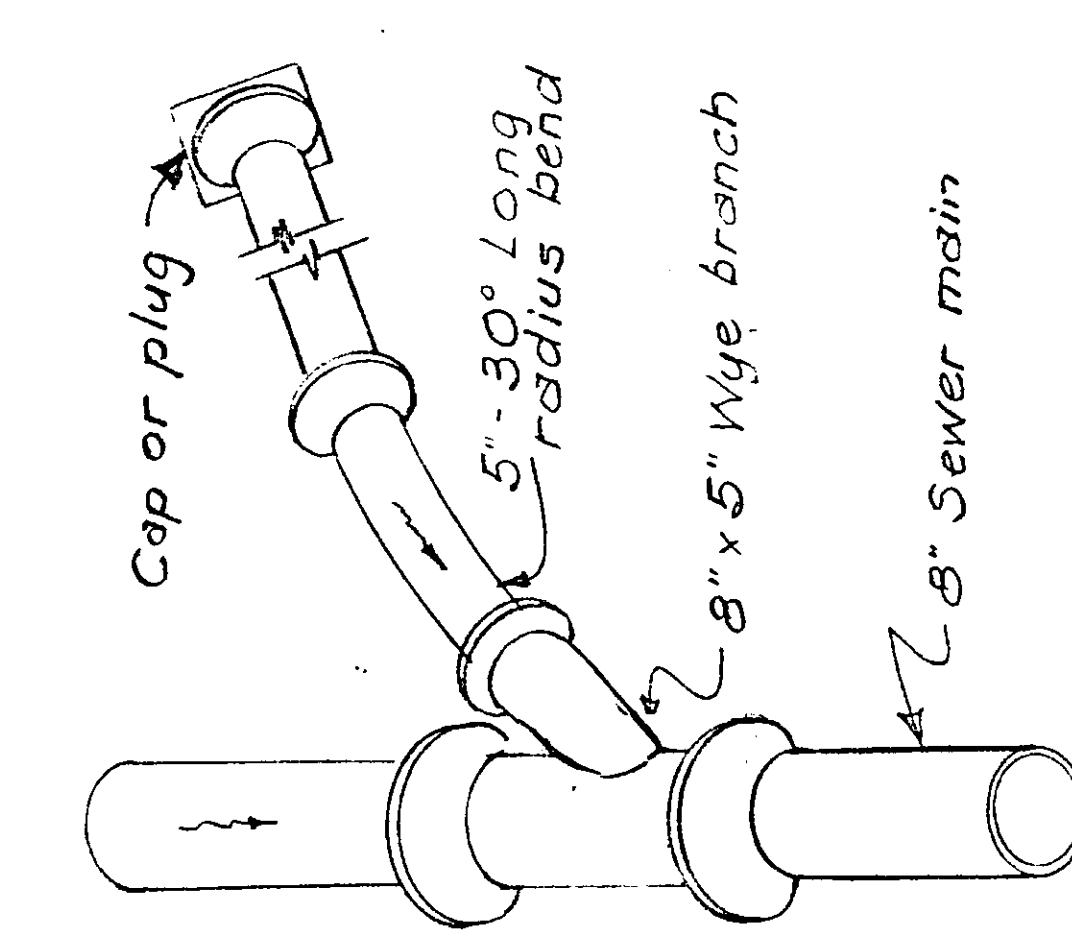

DETAIL OF LATERAL CONNECTION
No Scale

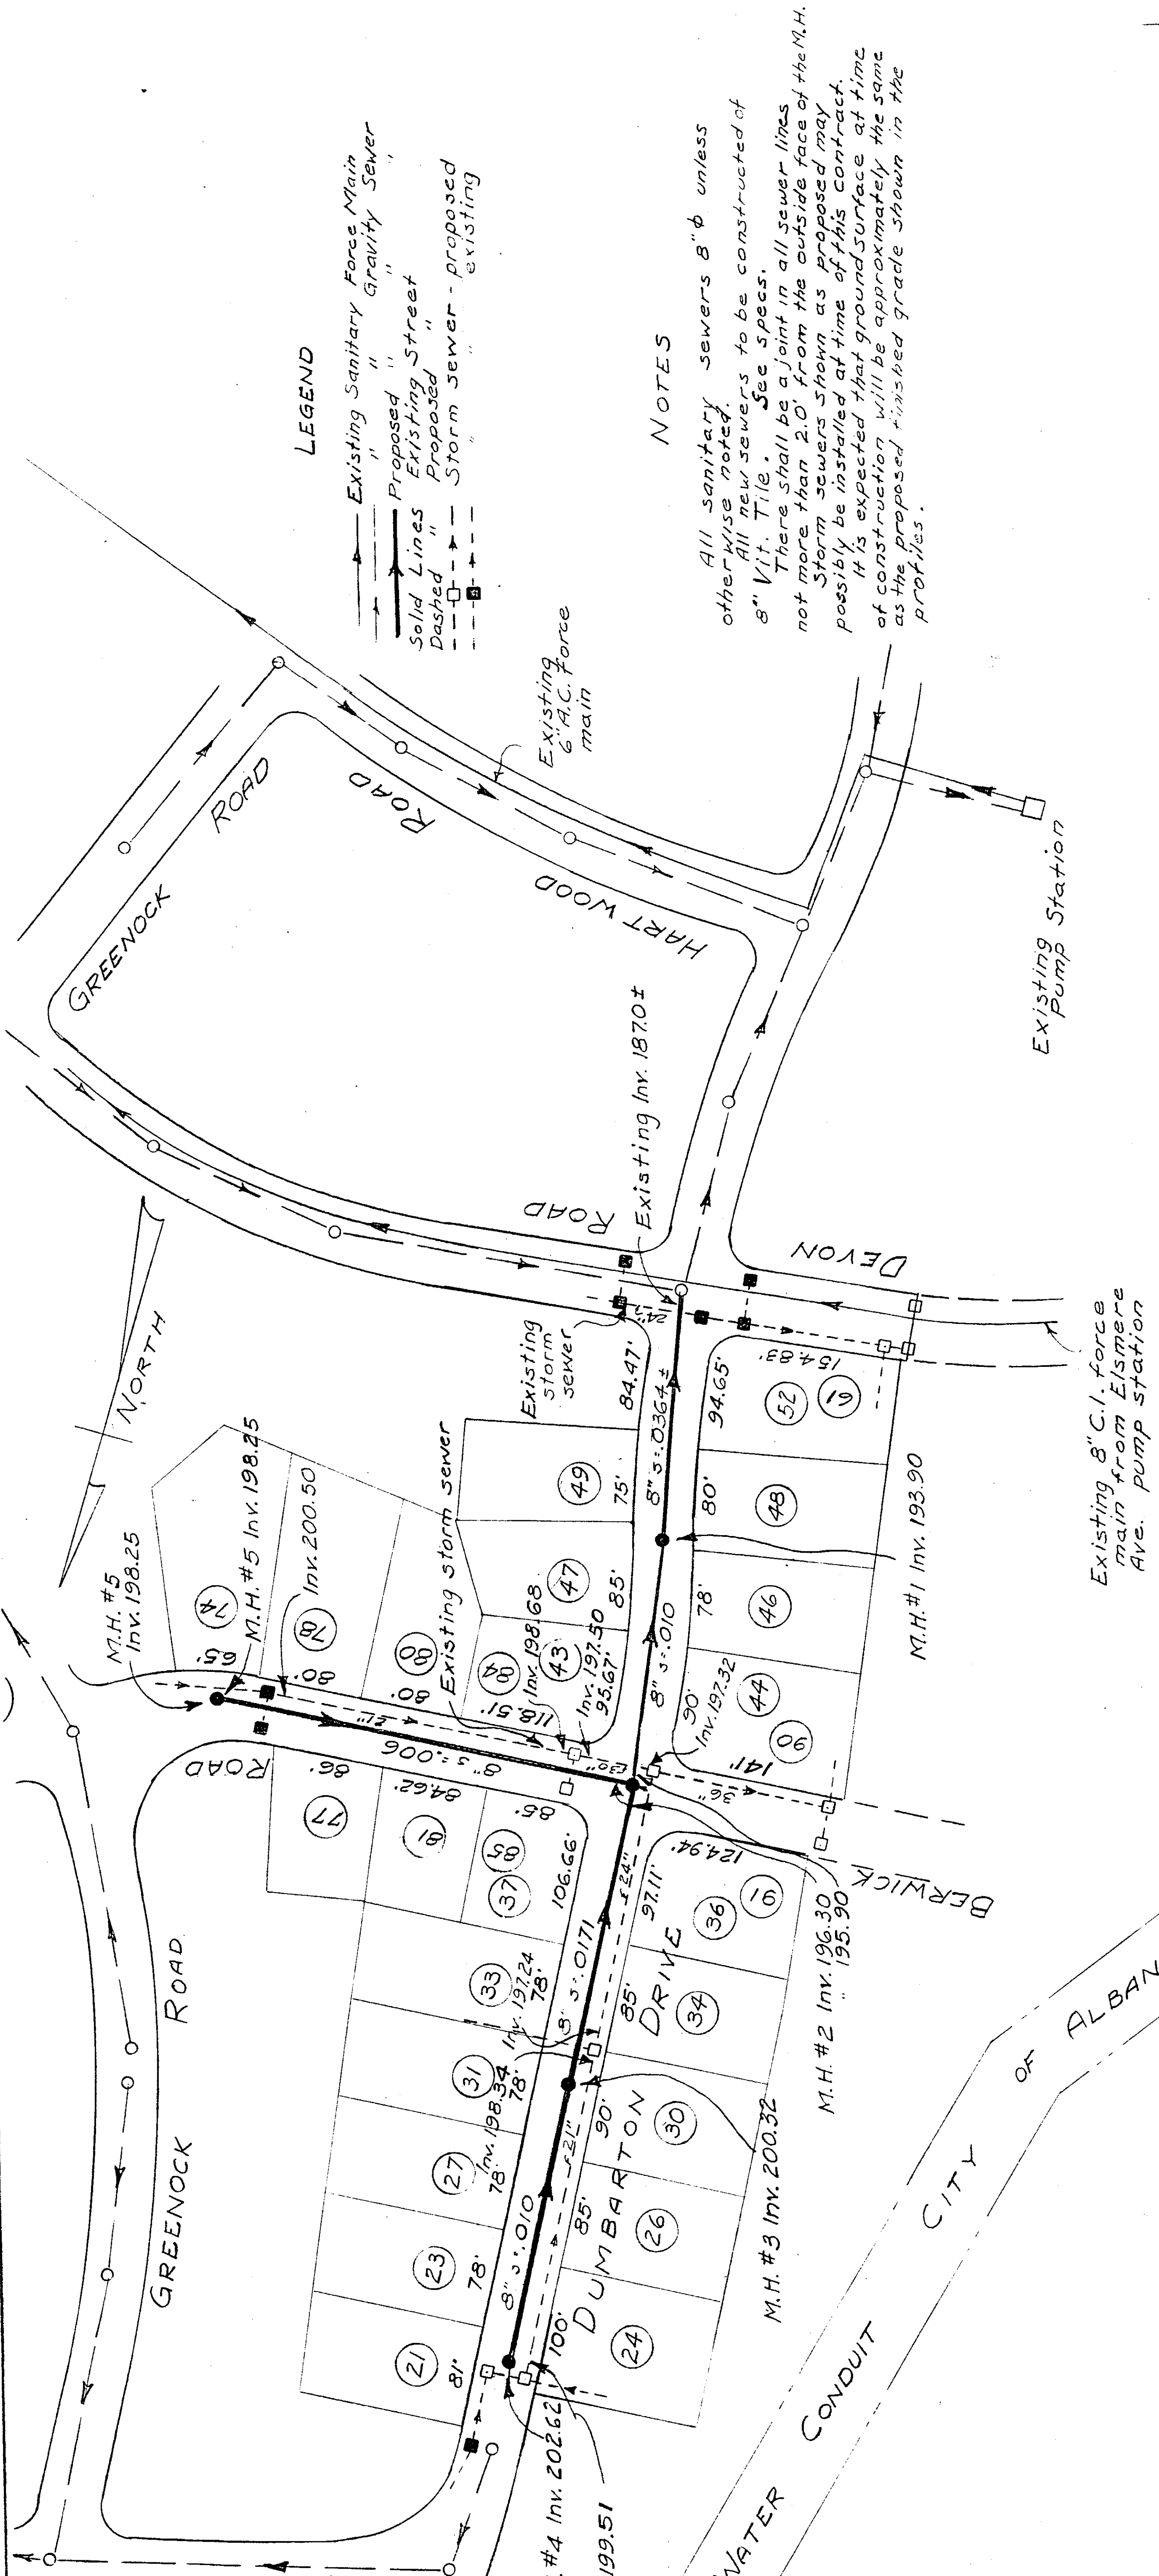

PLAN
Scale: 1"=100'

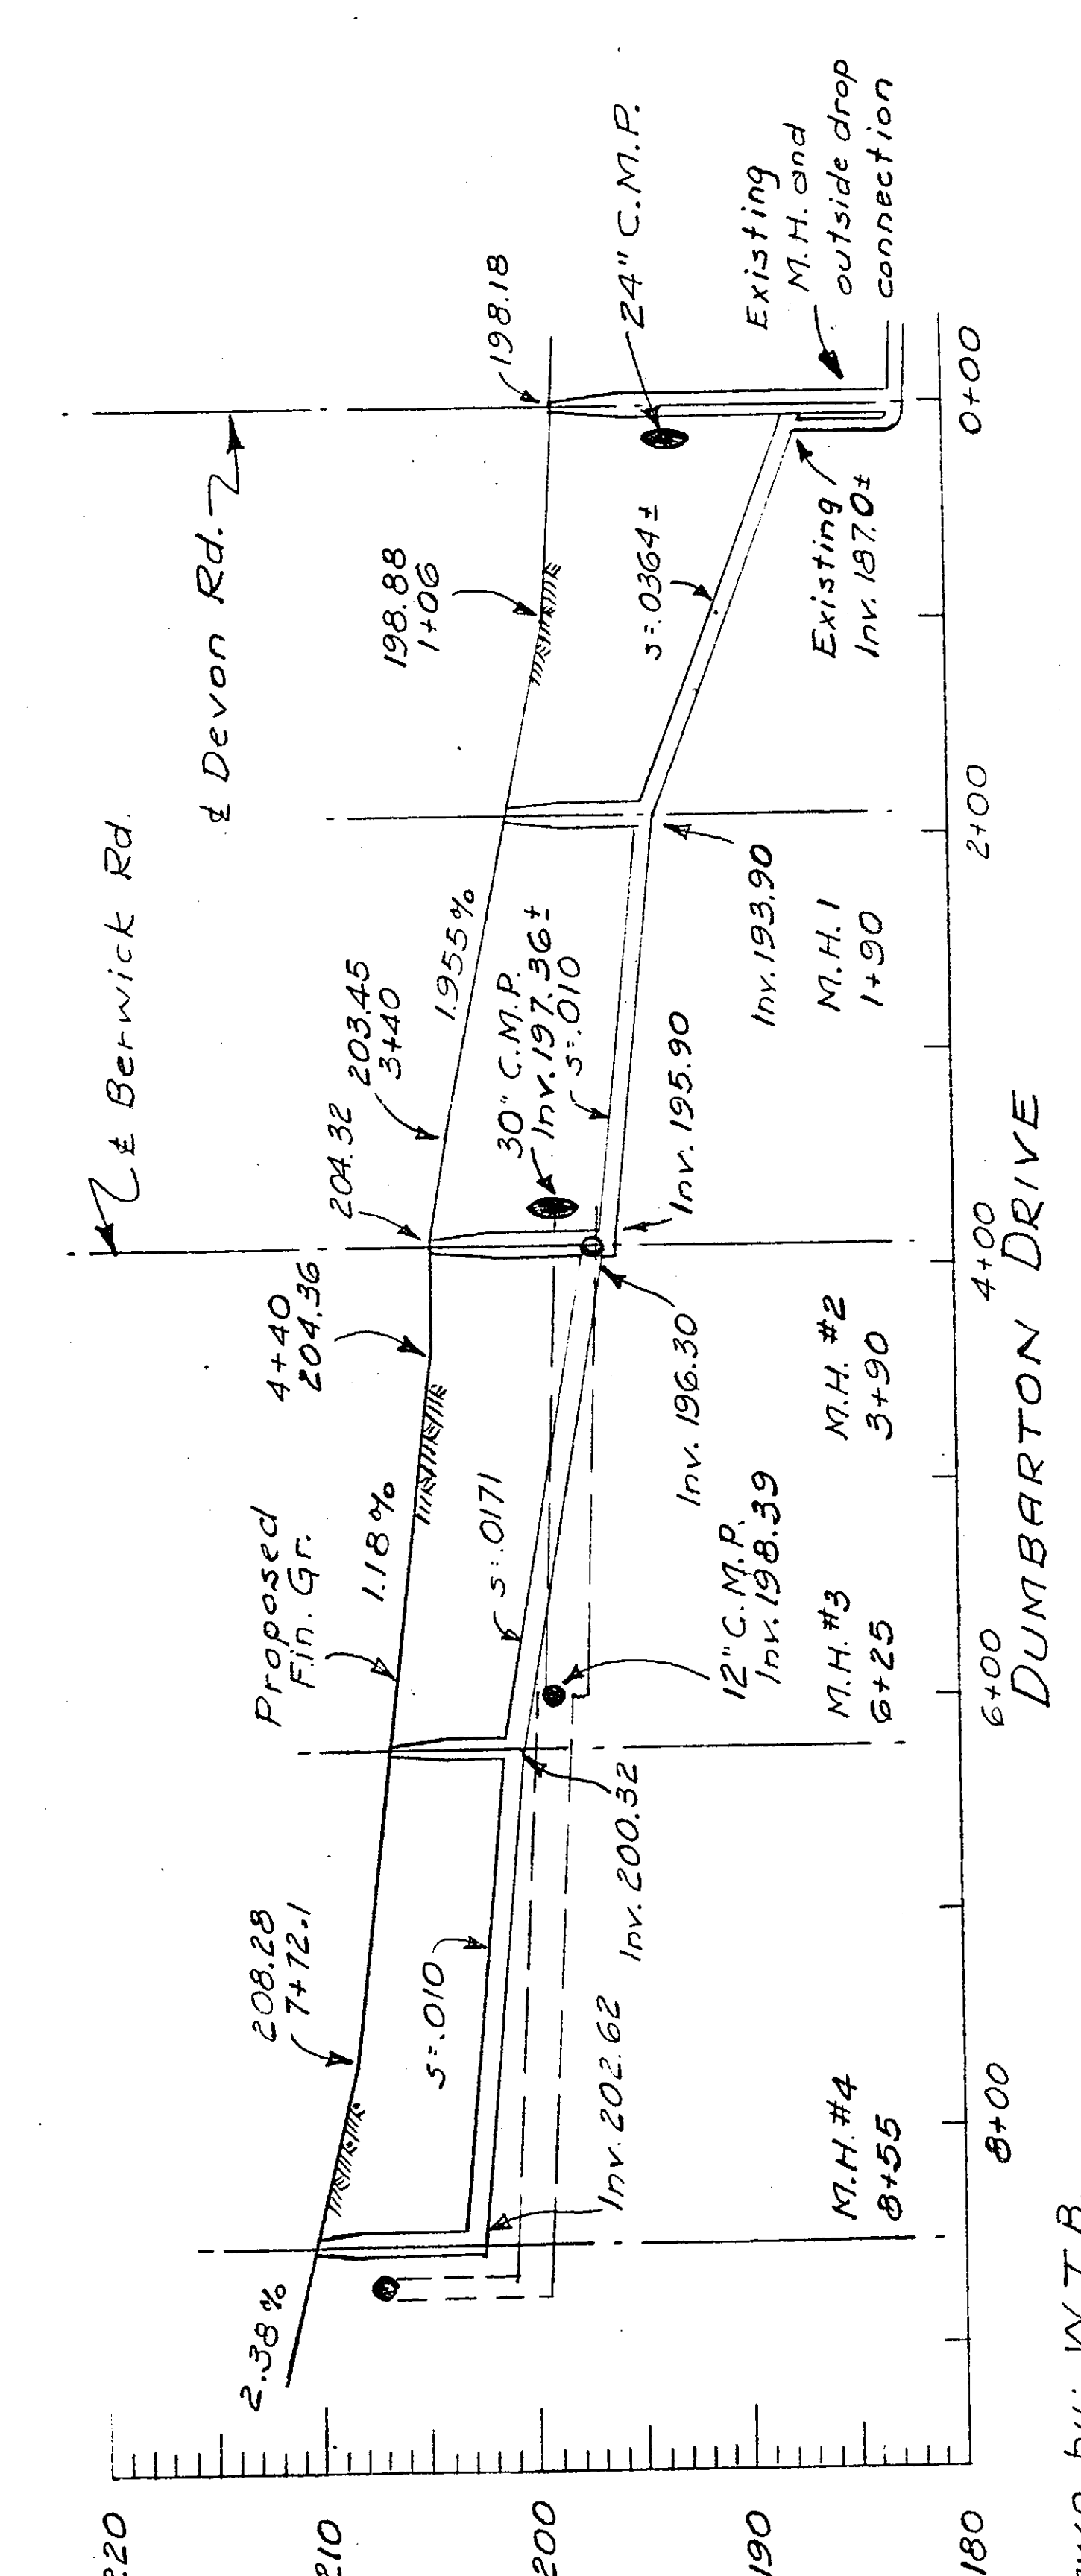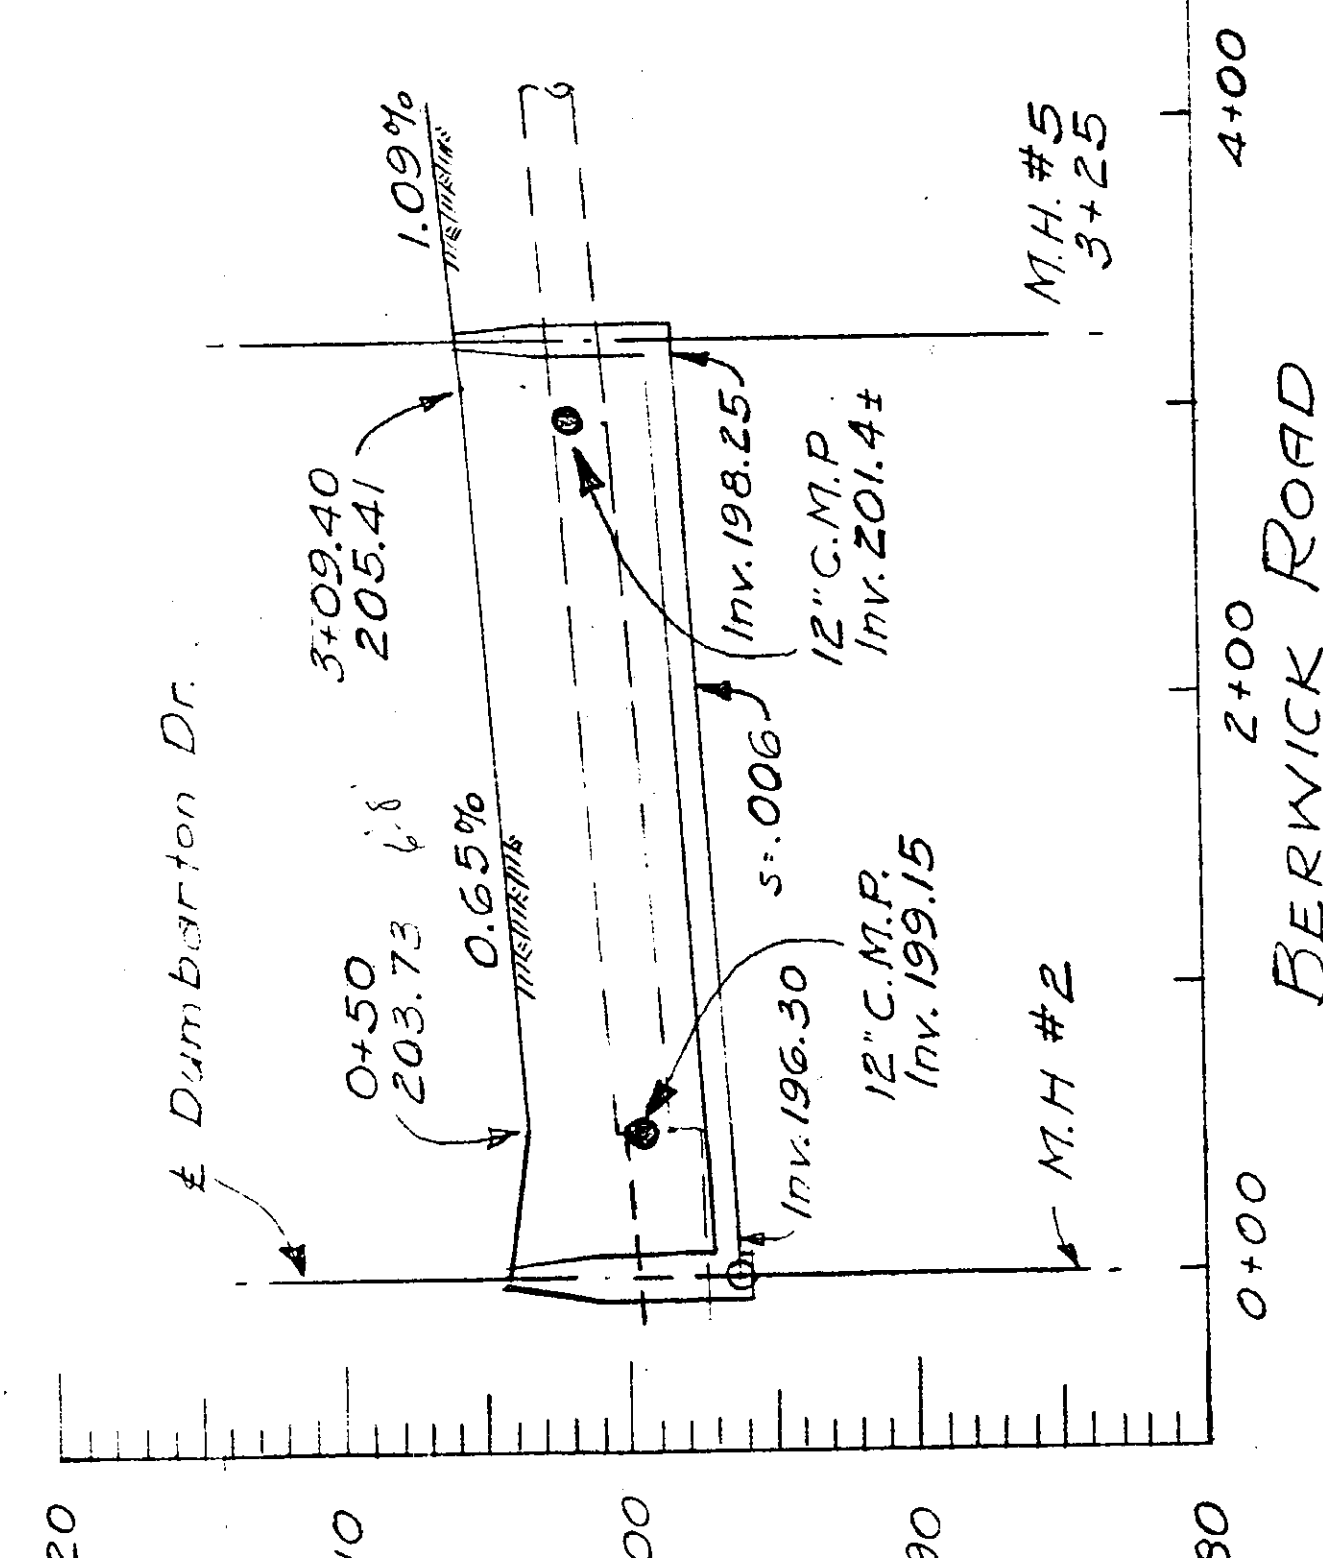

BERWICK ROAD

DUMBARTON DRIVE

These plans for sewer ext., Dumbarton Dr.,
By, Delmar-Elsmere S.P., Bethlehem (I)
are hereby approved pursuant to Article 12 of the Public Health
subject to the provisions of the permit issued this day.
Commissioner of Health
By, [Signature]
Health Officer

CONTRACT 31
DELMAR-ELSMERE SEWER
TOWN OF BETHLEHEM
ALBANY COUNTY NEW
SANITARY SEWER
KENNOLM DEVELOPMENT
SCALES AS SHOWN MAY
J. KENNETH FRISER & ASSOC.
CONSULTING ENGINEERS
J. J. Fran

Drawn by: W.T.B.
Checked by: E.W.O. & W.T.B.
Checked by: J.K.F.