


MAP REFERENCE

Map entitled "TOPOGRAPHIC AND UTILITY SURVEY OF NO. 17 HANNAY LANE", Town of Bethlehem, Albany County, State of New York, dated September 13, 2006 and made by Hershberg & Hershberg Consulting Engineers & Land Surveyors

NEW YORK STATE THRUWAY
(INTERSTATE 87)

NOTES

1. Subject parcel as shown in L 2728 Pg. B
2. Tax map parcel I.D. no. 87-03-1-15
3. Survey prepared without the benefit of an up to date abstract of title or title report and is subject to any statement of fact that such abstract of title or title report may reveal
4. Although other improvements may exist, for the purpose of this survey, none have been located or shown

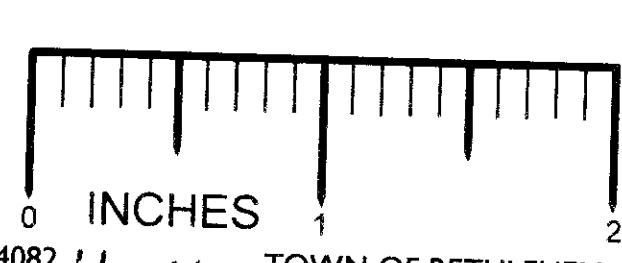

		SURVEY OF LANDS for 17 HANNAY LANE	
		OWNER / APPLICANT	Estes Express Lines
TOWN:	Bethlehem	COUNTY:	Albany
SCALE:	1" = 40'	DATE:	June 9, 2008
O. J. MEYER & SON 4 Vly Road Albany, New York 12205 (518) 869-0571 P.L.S. LIC. NO. 049511			
DRAWN BY: MTM	CHECKED BY: GRM	DRAW. NO.	SHEET 1 OF 1