



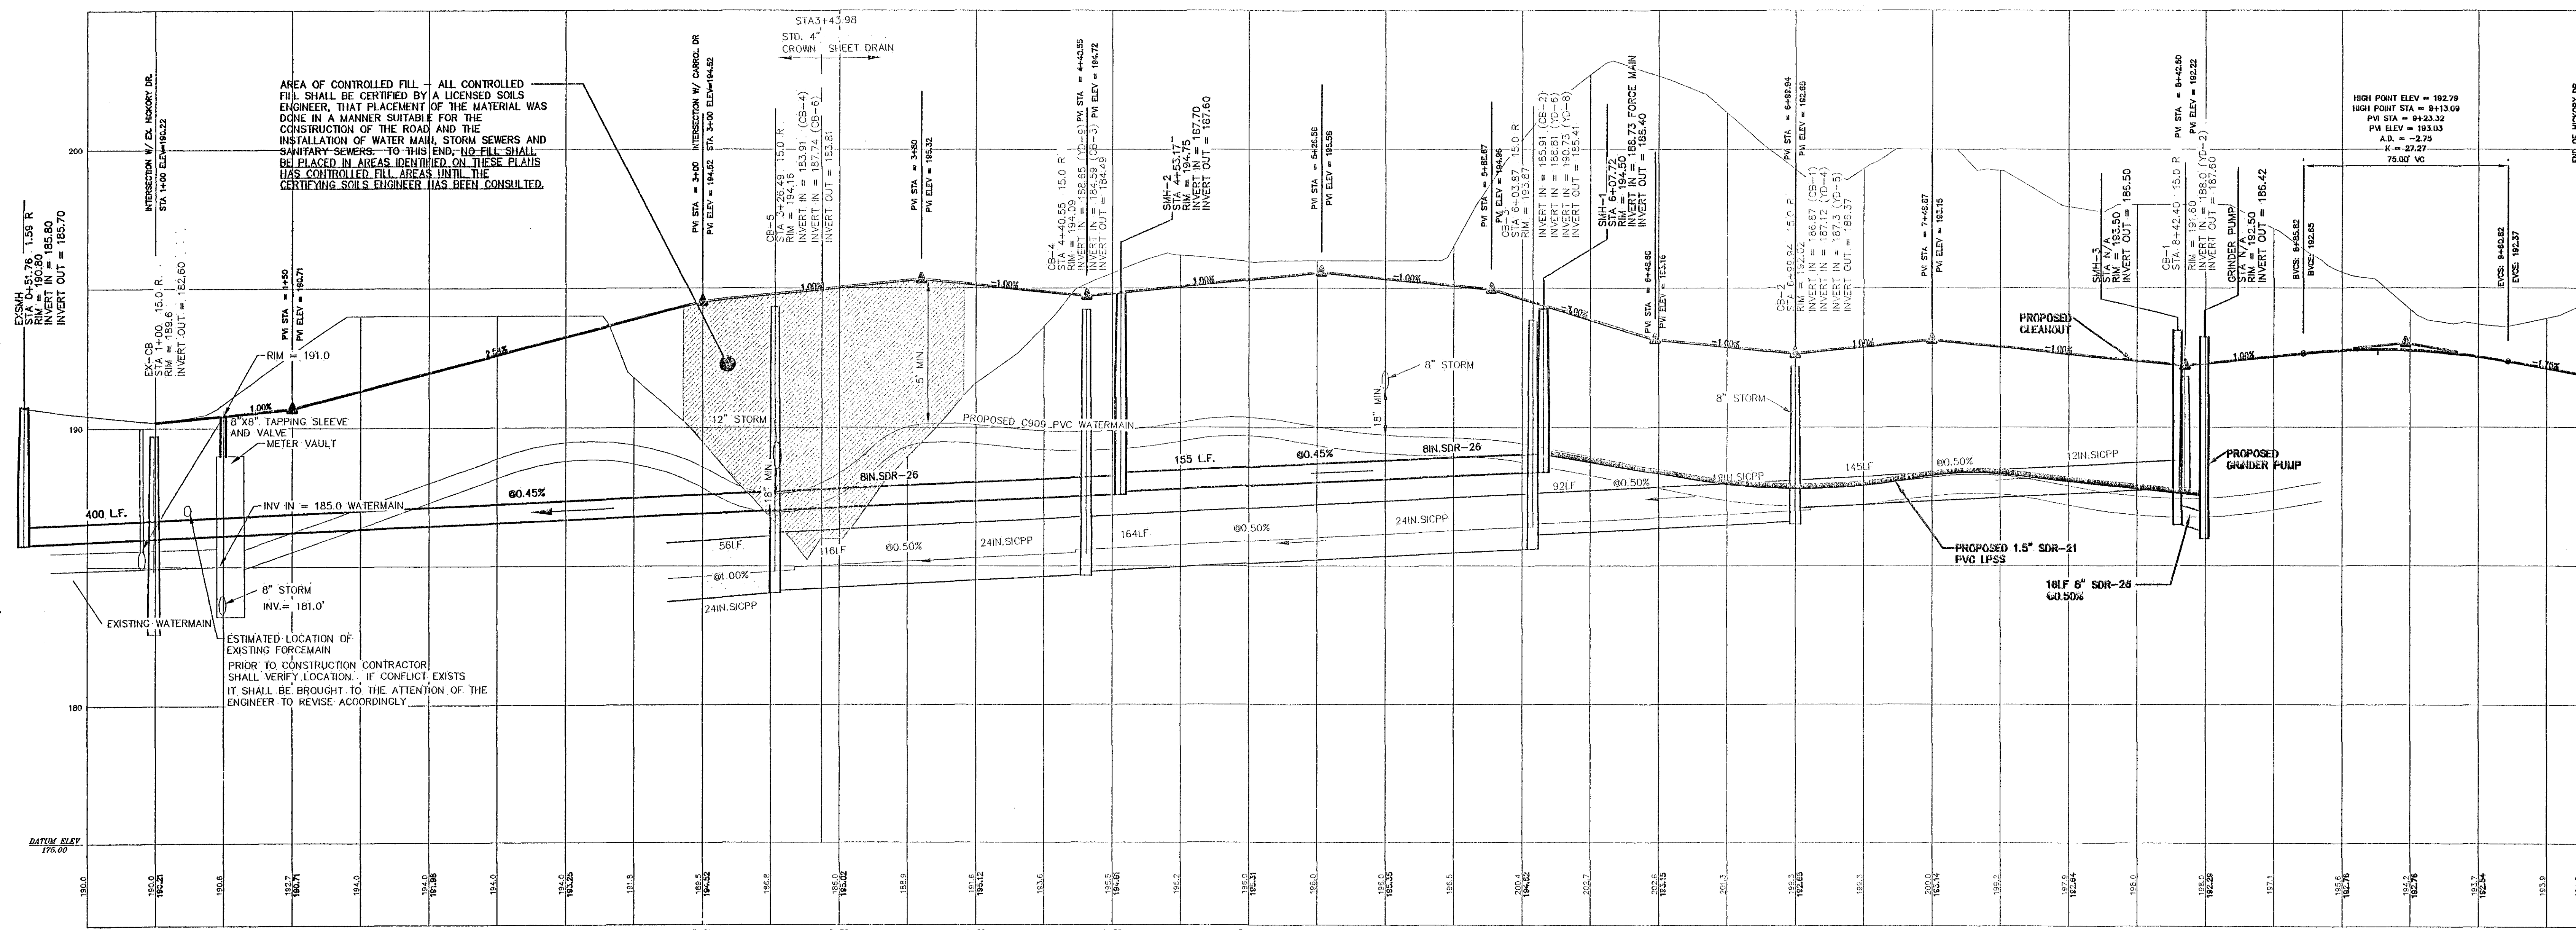


HICKORY DR. (PRIVATE)

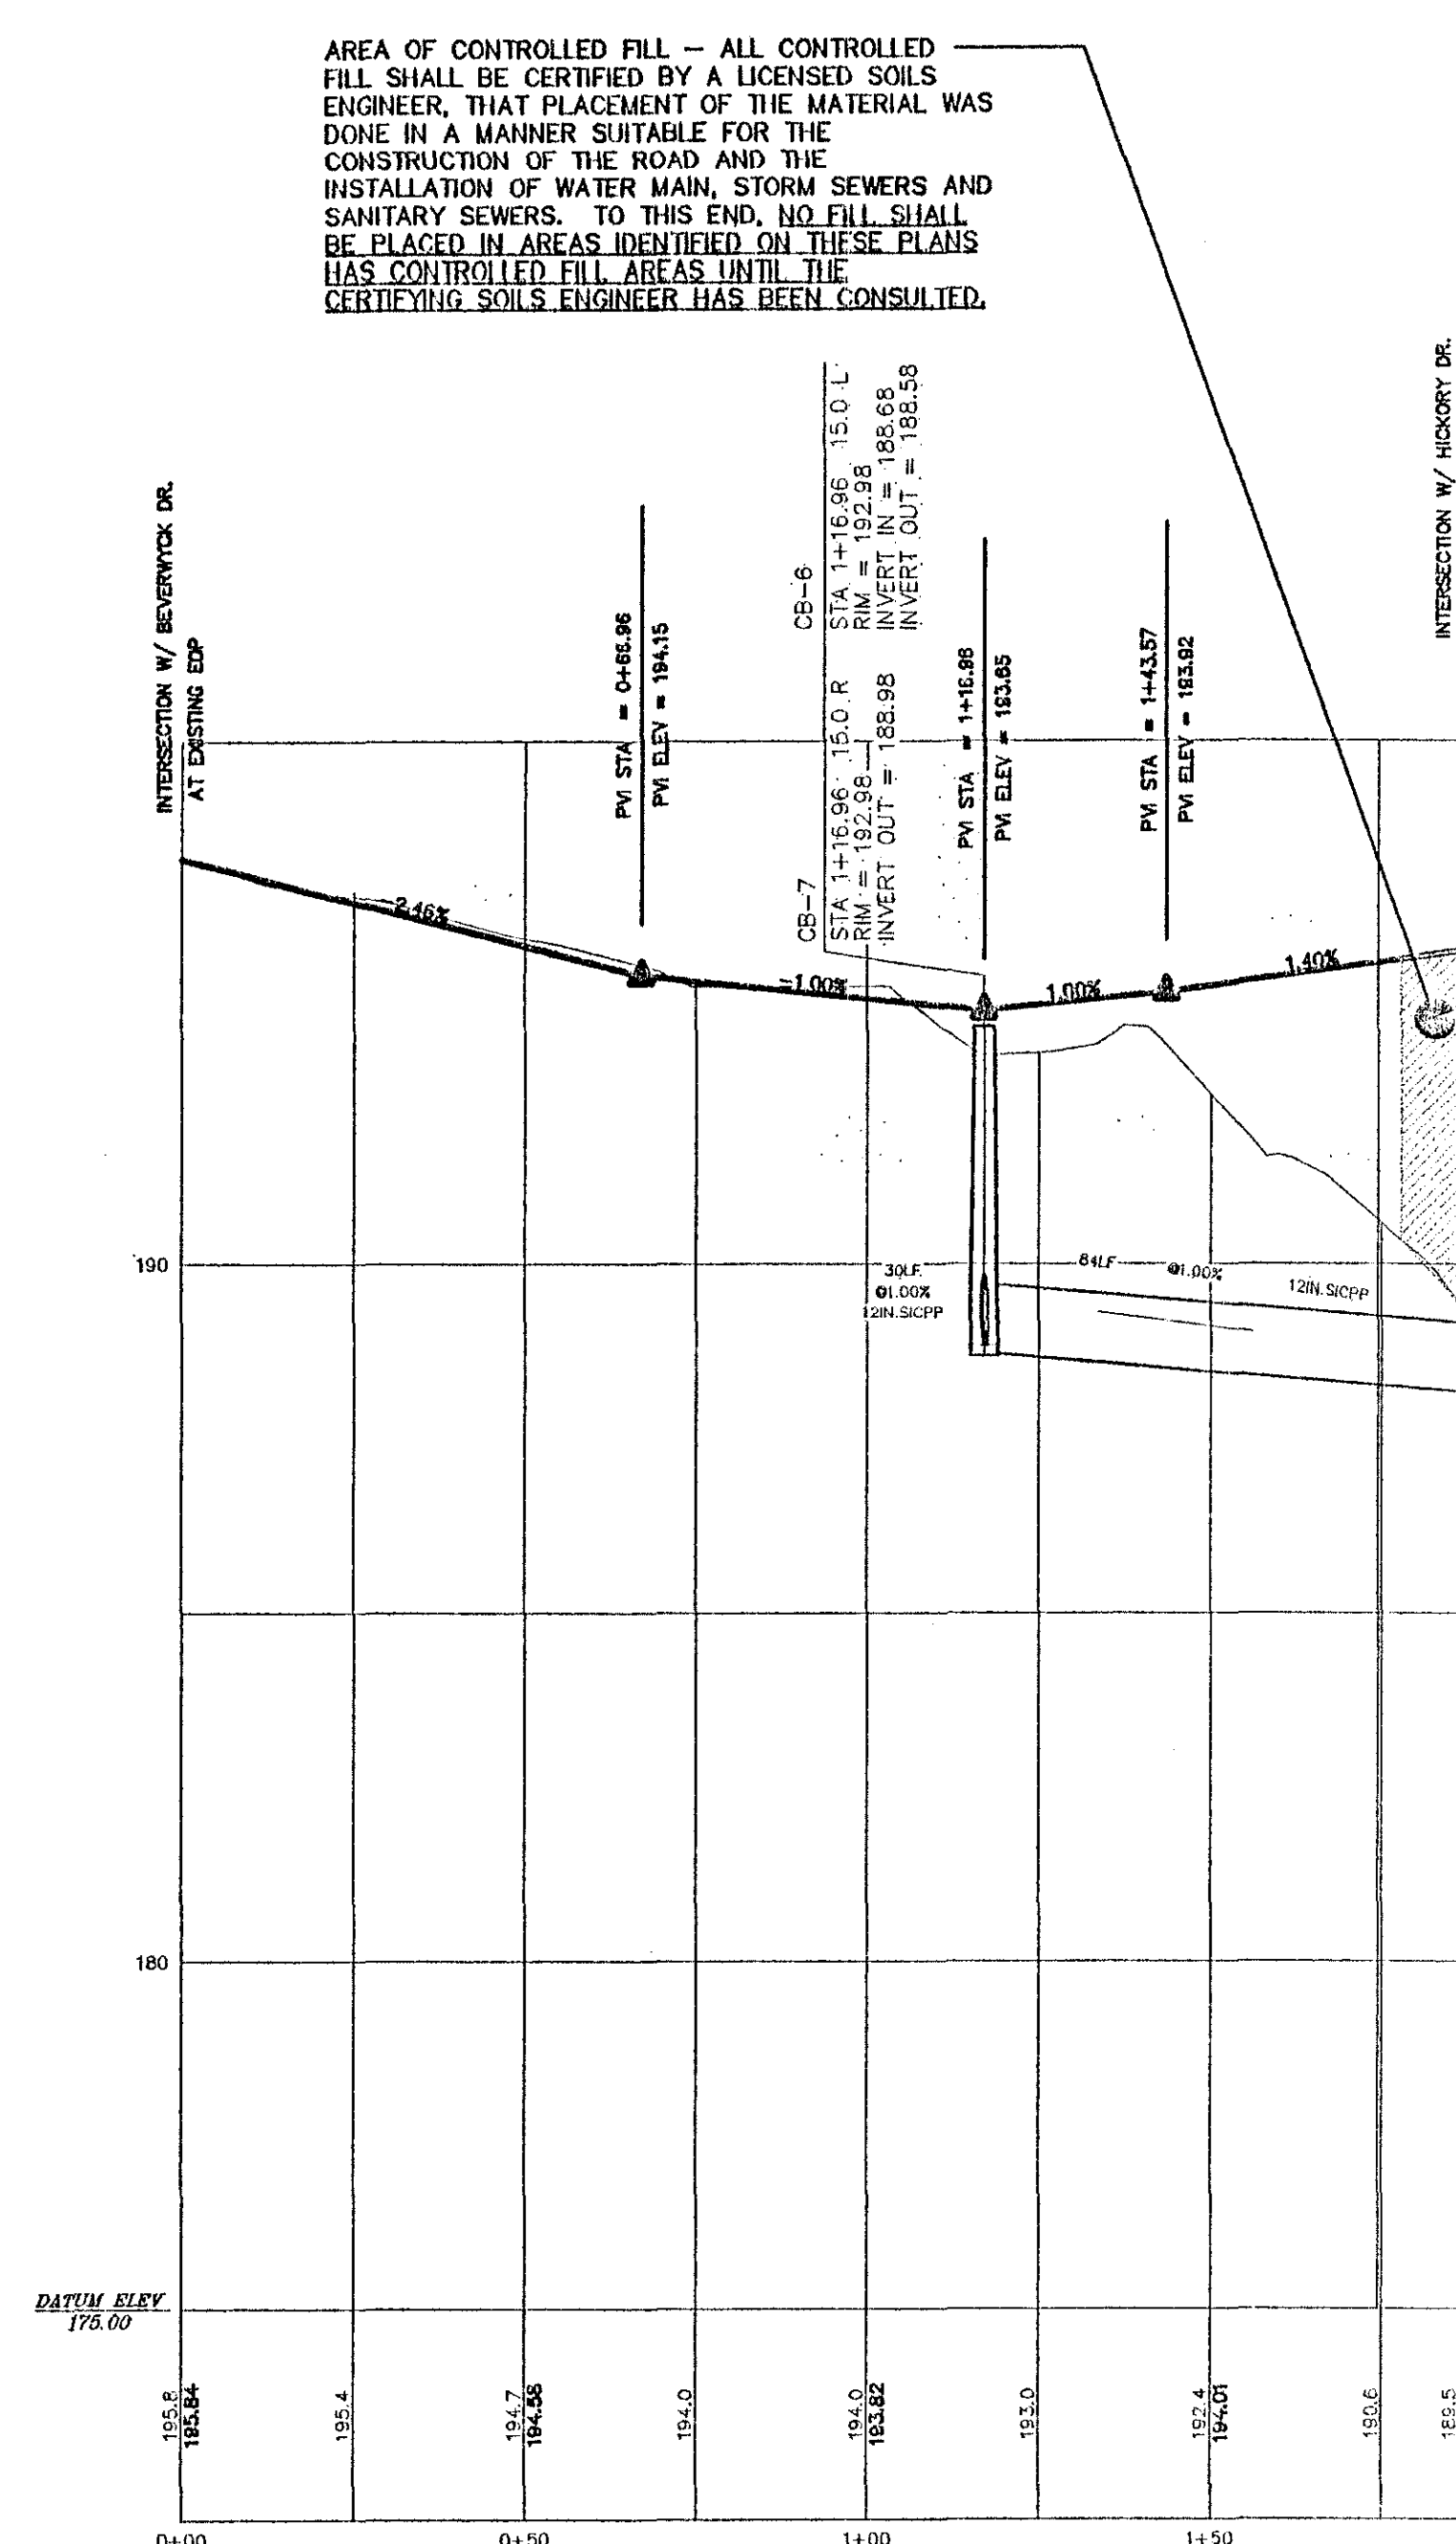

CARROL RIDGE DR. (PRIVATE)

NOTE: ALL SHOP DRAWINGS SHALL BE SUBMITTED TO THE TOWN OF BETHLEHEM FOR REVIEW

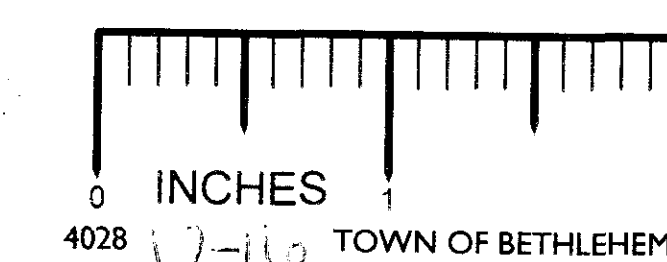

SCALE HORIZONTAL: 1"=40'
VERTICAL: 1"=4'

PLANNING BOARD
TOWN OF BETHLEHEM
ALBANY COUNTY, NEW YORK

This plan APPROVED subject to such conditions as are stated in Building Project Approval (B/P/A)

No. 111 Date 3-7-06
by Parker D. Mathews
Title Chairman
Date 7-10-06

TOWN OF BETHLEHEM APPROVAL

Angerame
Architects, P.C.

Architecture
Planning
Interior Design

30 Essex St.
Albany
New York 12206
P 518 454 9300
F 518 454 9333
W angeramearchitects.com

Project



Beverwyck
A Division of Albany Overlay Design and The City, a Member of The City Group
Setting the Standard in Retirement Living

PHASE IV COTTAGES

Slingerlands, New York

Consultants

Civil:
Brett Steenburgh, P.E. P.L.L.C.
2832 Rosendale Road, Niskayuna, NY 12309
Phone: (518) 365-0675 Fax: (518) 831-9431


Landscape Architect:
Miller Associates
169 Haviland Road, Queensbury, NY 12804
Phone: (518) 792-4958 Fax: (518) 792-8511

Owner

Beechwood Inc.
2212 Burdett Avenue, Troy, NY 12180

Revisions

REVISED 02-02-06
REVISED 02-23-06
REVISED 03-01-06
REVISED 03-24-06
REVISED 04-24-06
REVISED 05-21-06

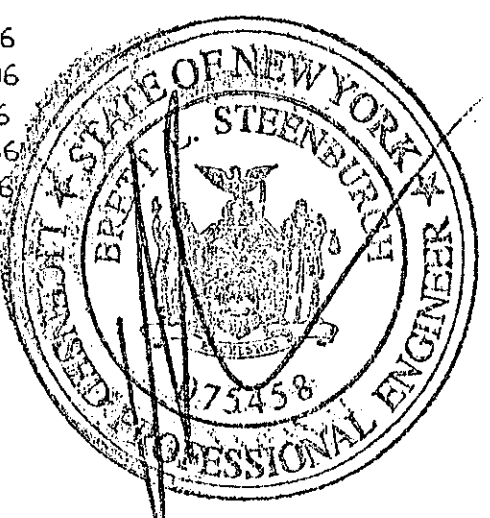

Title

PROFILES

Do not scale drawings - use dimensions shown, verify all dimensions on site. Unauthorised alterations or additions to this document is a violation of Sec. 7209 Sub. 2 of the NYS Education Law. Copyright 2004 Angerame Architects, P.C. All rights reserved. No use or reproduction of this material is permitted without the express written consent of Angerame Architects, P.C.

Drawing Number

C-103A

Date: AUGUST 5, 2004