


NOTES:

- SURVEY INTO PREPARED BY ADD ENGINEERS DATED JANUARY 1994 - PHONE SEPT 11, 1997, ALL INFO TO BE PROVIDED PRIOR TO START OF WORK.
- ALL WORK SHALL CONFORM TO TOWN OF BETHLEHEM SPECIFICATIONS.
- STRIP AW TOPSOIL + STOCKPILE ON SITE
- REMOVE ALL EXISTING TREES, ASPHALT, POTS, RAILINGS, CONC. FOUNDATIONS, POTS + OTHER OBSTRUCTIONS TO COMPLETE NEW WORK
- ACCESS TO SITE SHALL BE FROM BEVERWYCK LANE ONLY.
- THE DATUM SHOWN ON THESE PLANS IS 0.70 FEET ABOVE USGS DATUM PER TOWN OF BETHLEHEM INFORMATION
- CONTRACT LIMIT LINE IS - EDGE OF ROAD AT KROMKILL RD & AT BEVERWYCK LANE, PROPERTY LINE AT EAST & WEST & CONTRACT LIMIT LINE "J" WHERE NOTED AS SUCH

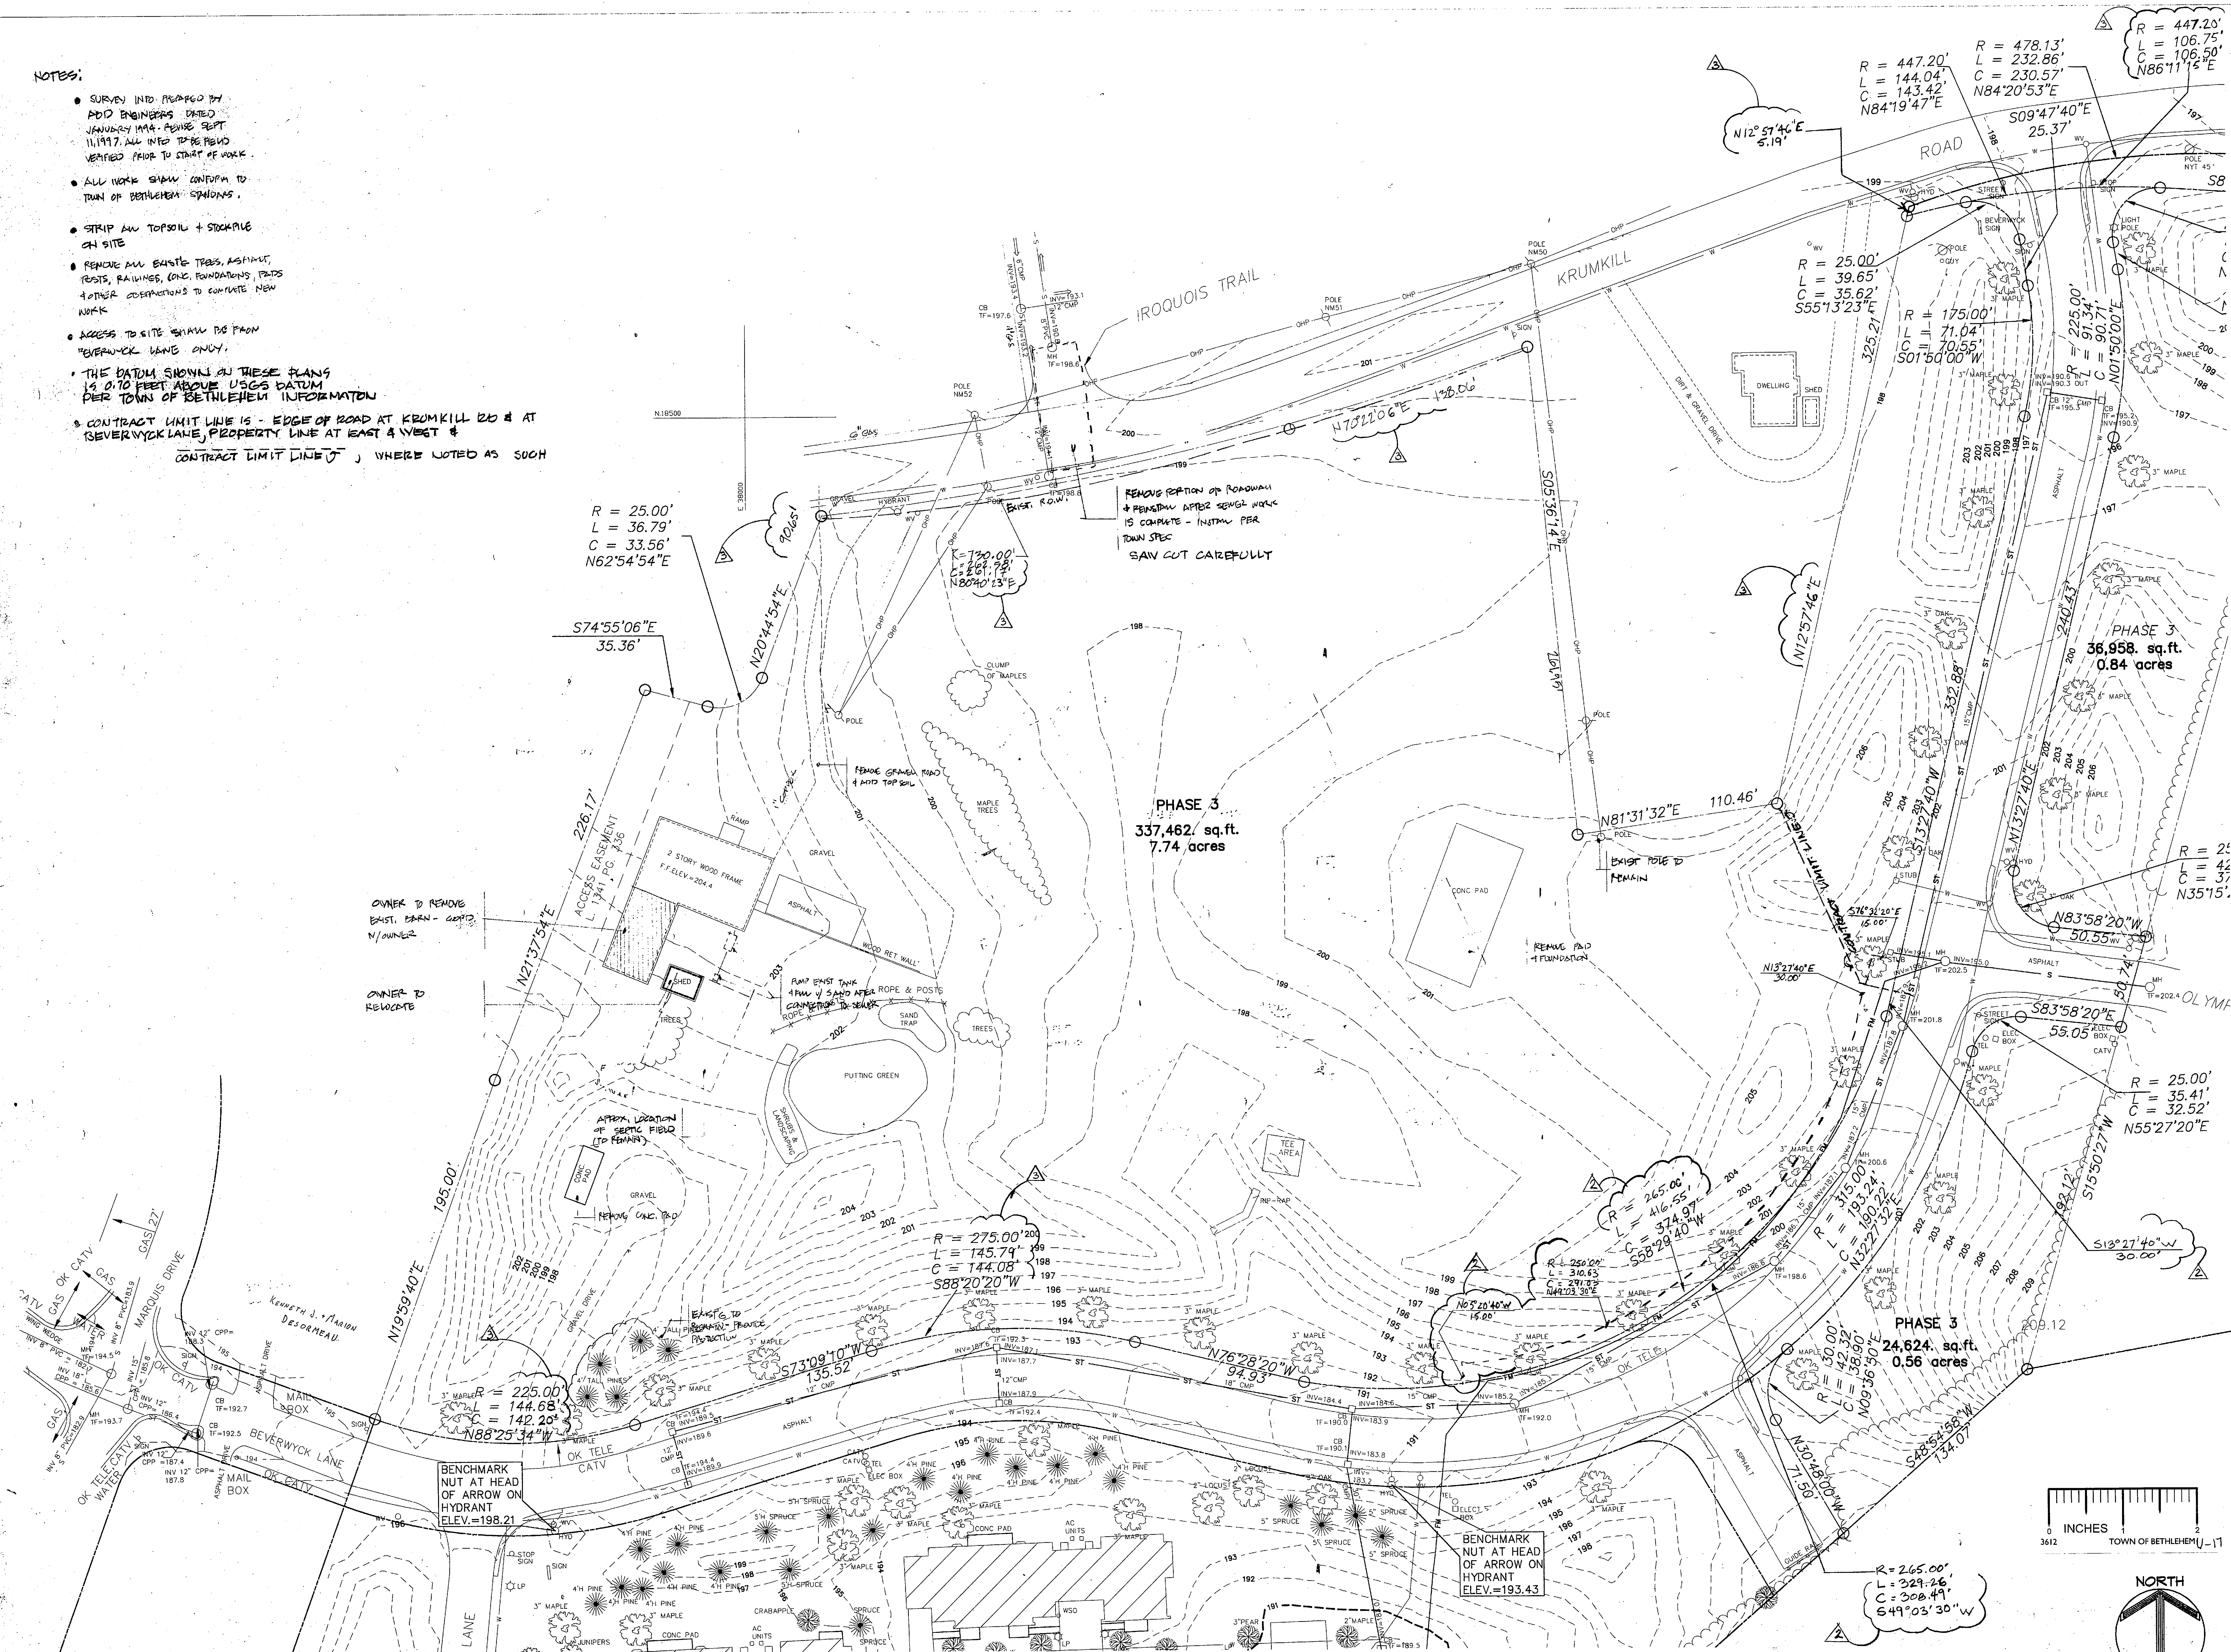

Angerame
Associates

Architecture
Planning
Interior Design

436 Ford Road
Old Chatham
New York 12136-1808
P 518 766 5853
F 518 766 6275
E load7@aol.com

Project



Beverwyck
A Division of Albany County and The City of Albany

Setting the Standard in Retirement Living

PHASE III, ASSISTIVE LIVING
AND COMMUNITY CENTER
41 Beverwyck Drive
Slingerlands, New York

Consultants

Landscape Architect:
E. Bruce Hiser
RD 4 Box 464A Snyder Lake Road, Troy, NY 12180
Phone: (518) 283-6139

Structural:
Percy, Keegan Associates
210 Old Loudon Road, Latham, NY 12110
Phone: (518) 785-1331 Fax: (518) 785-1332

Mechanical:
David Sanders, P.C.
P.O. Box 314, East Greenbush, NY 12061-0314
Phone: (518) 479-4822 Fax: (518) 479-4863

Electrical:
MAC Engineering
760 Carlton Road, Clifton Park, NY 12065
Phone: (518) 877-7500 Fax: (518) 877-7501

Revisions

- REVISED 7-24-97, TO REACT TO TOWN COMMENTS
- REVISED ROW RADII & LENGTH ADDED EASEMENT @ FM - ADDED ADDITIONAL COURSES & DISTANCES
- 2-31-98 - REVISED NOTATIONS PER TOWN REQUIREMENTS

Title

EXISTING
TOPOGRAPHY
PLAN

Do not scale drawings - use dimensions shown, verify all dimensions on site. Unofficial drawings or revisions to this document are a violation of Sec. 700.0-3 of the 1983 Education Law. Copyright 1997 Angerame Associates. All rights reserved. No use or reproduction of this material is permitted without the express written consent of Angerame Associates.

Drawing Number

TP-101

Date: 10-1-97