


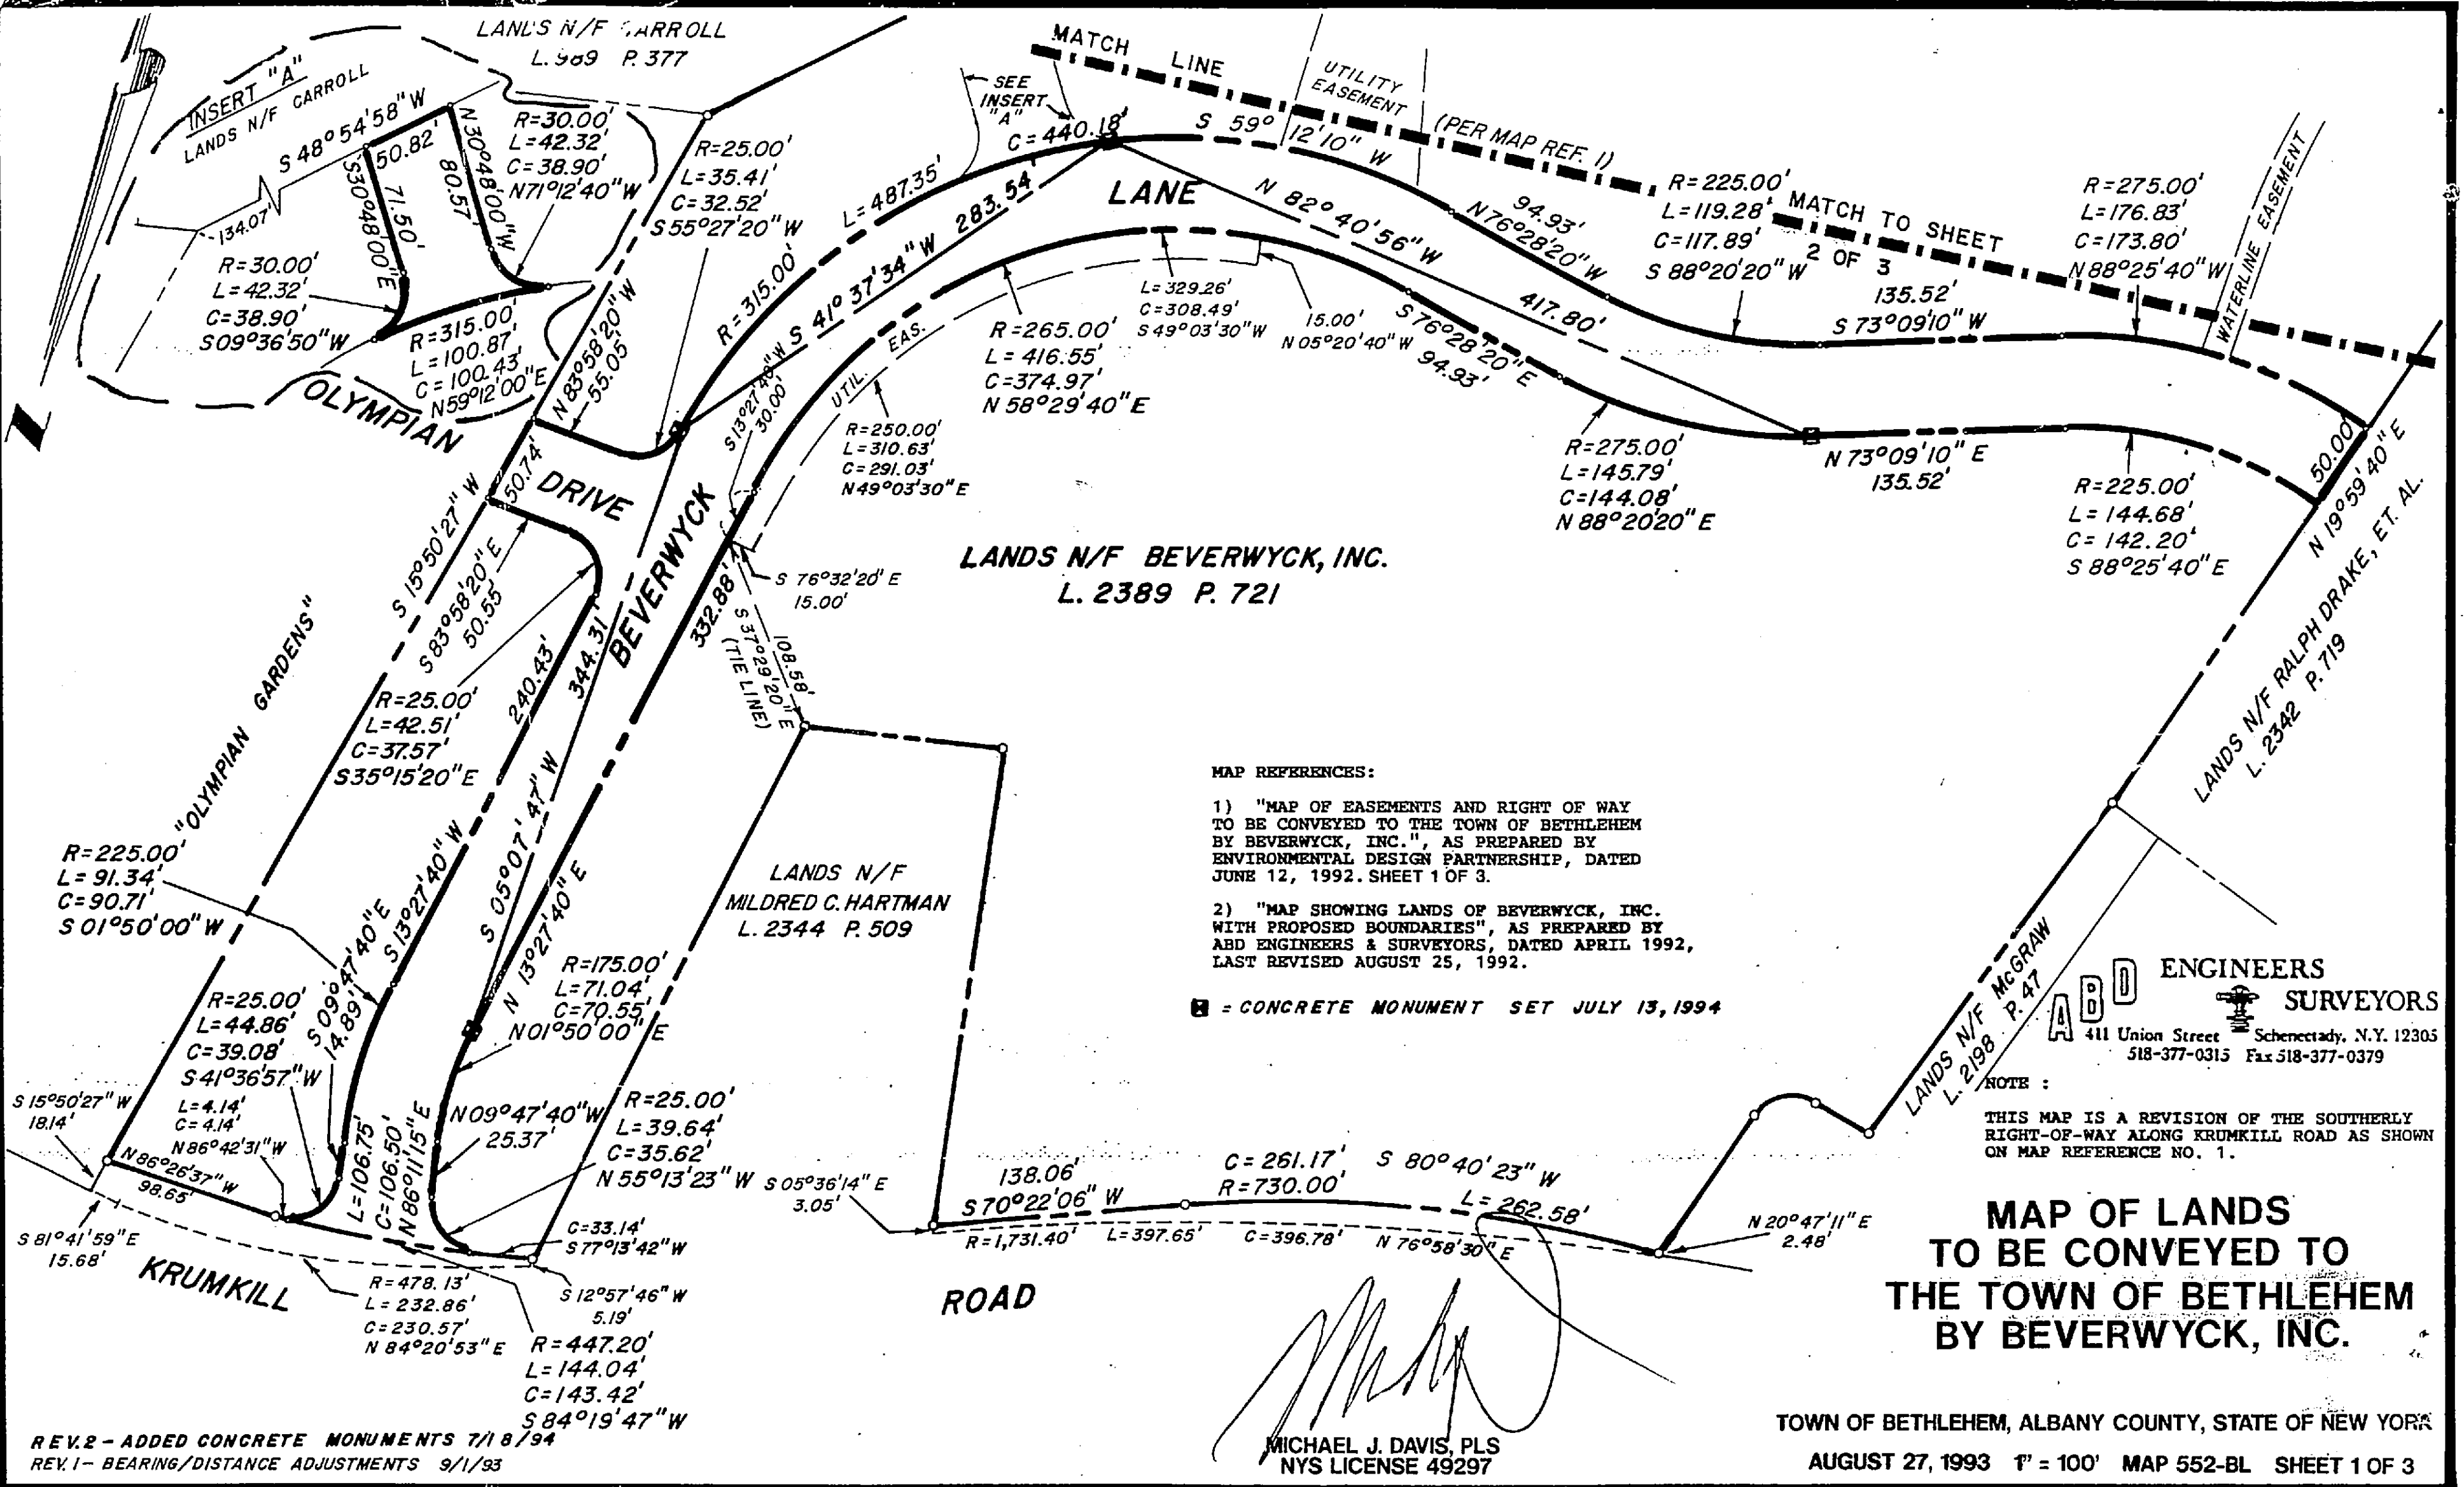

LANDS N/F BEVERWYCK, INC.
L. 2389 P. 721

MAP REFERENCES:

- 1) "MAP OF EASEMENTS AND RIGHT OF WAY TO BE CONVEYED TO THE TOWN OF BETHLEHEM BY BEVERWYCK, INC.", AS PREPARED BY ENVIRONMENTAL DESIGN PARTNERSHIP, DATED JUNE 12, 1992. SHEET 1 OF 3.
- 2) "MAP SHOWING LANDS OF BEVERWYCK, INC. WITH PROPOSED BOUNDARIES", AS PREPARED BY ABD ENGINEERS & SURVEYORS, DATED APRIL 1992, LAST REVISED AUGUST 25, 1992.

■ = CONCRETE MONUMENT SET JULY 13, 1994

ABD ENGINEERS & SURVEYORS
411 Union Street Schenectady, N.Y. 12305
518-377-0315 Fax 518-377-0379

NOTE :
THIS MAP IS A REVISION OF THE SOUTHERLY RIGHT-OF-WAY ALONG KRUMKILL ROAD AS SHOWN ON MAP REFERENCE NO. 1.

**MAP OF LANDS
TO BE CONVEYED TO
THE TOWN OF BETHLEHEM
BY BEVERWYCK, INC.**

TOWN OF BETHLEHEM, ALBANY COUNTY, STATE OF NEW YORK
AUGUST 27, 1993 1" = 100' MAP 552-BL SHEET 1 OF 3

REV. 2 - ADDED CONCRETE MONUMENTS 7/18/94
REV. 1 - BEARING/DISTANCE ADJUSTMENTS 9/1/93