
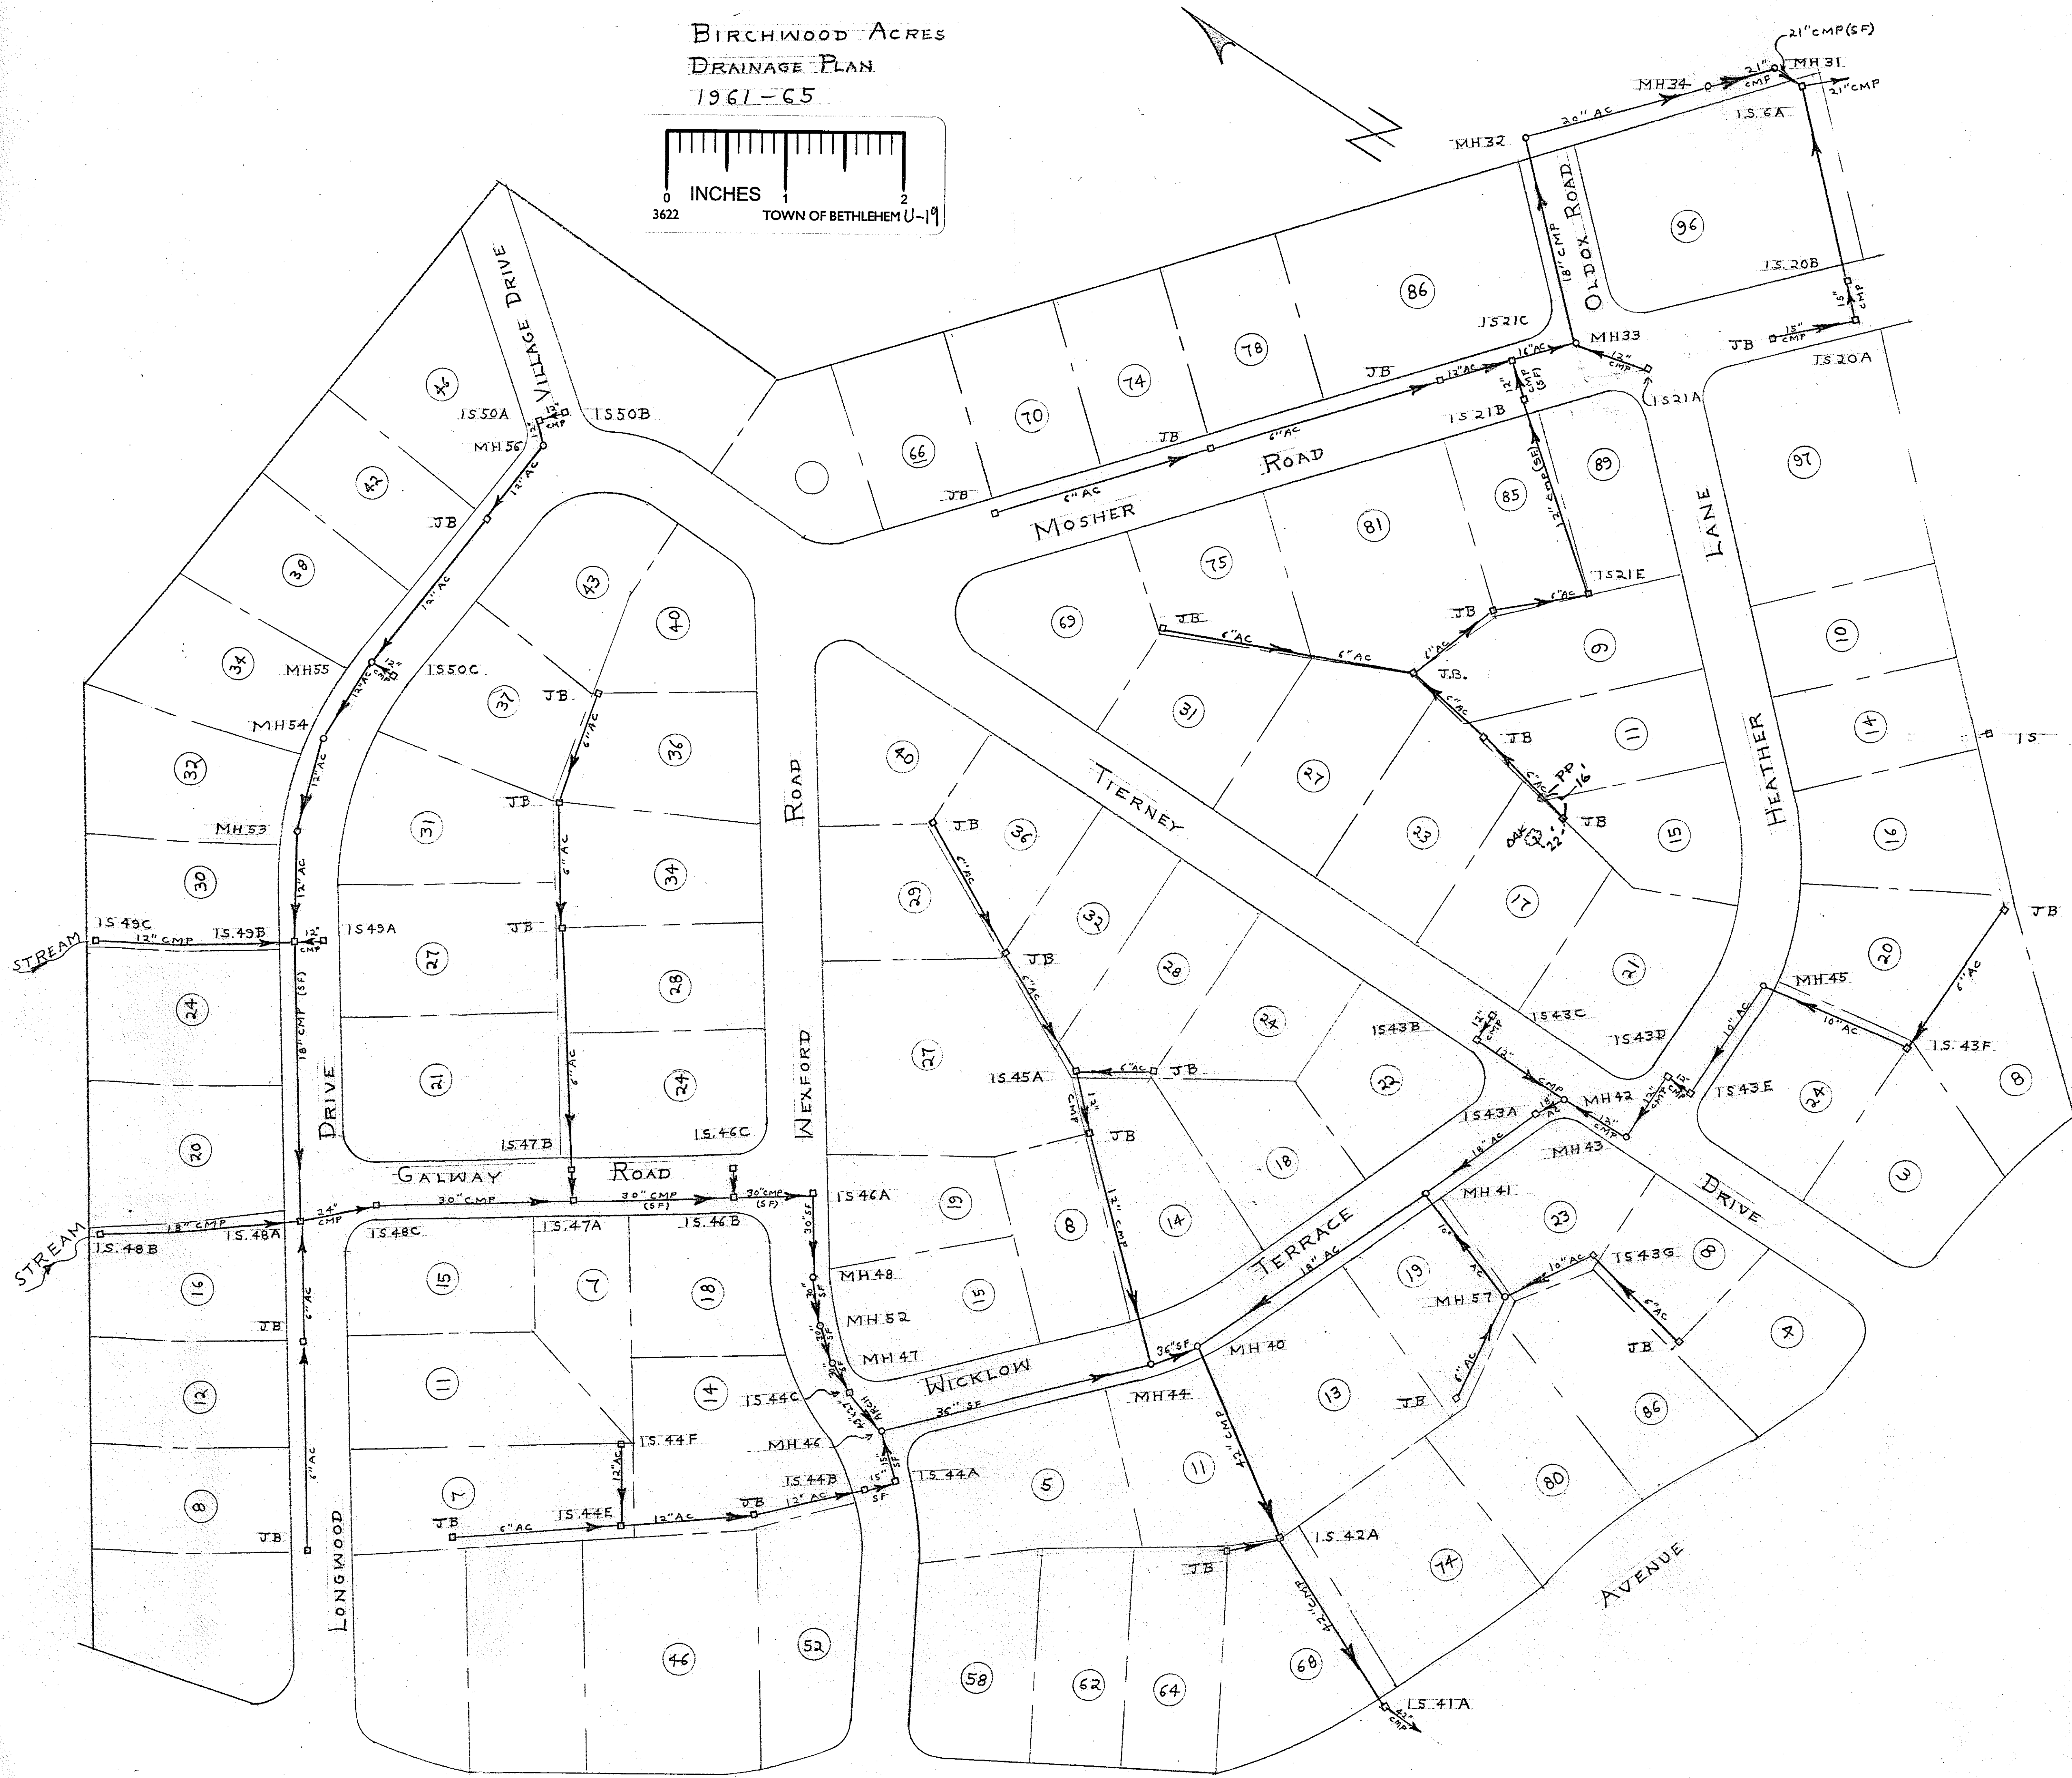


BIRCHWOOD ACRES
DRAINAGE PLAN
1961-65

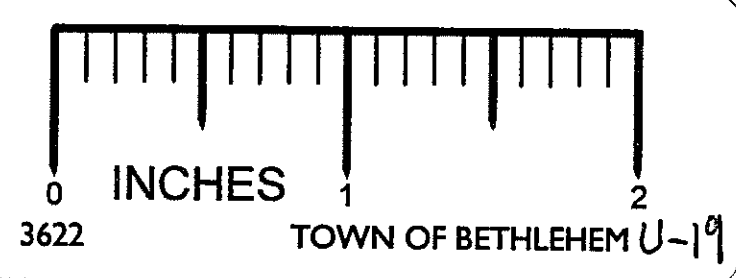

ELM