
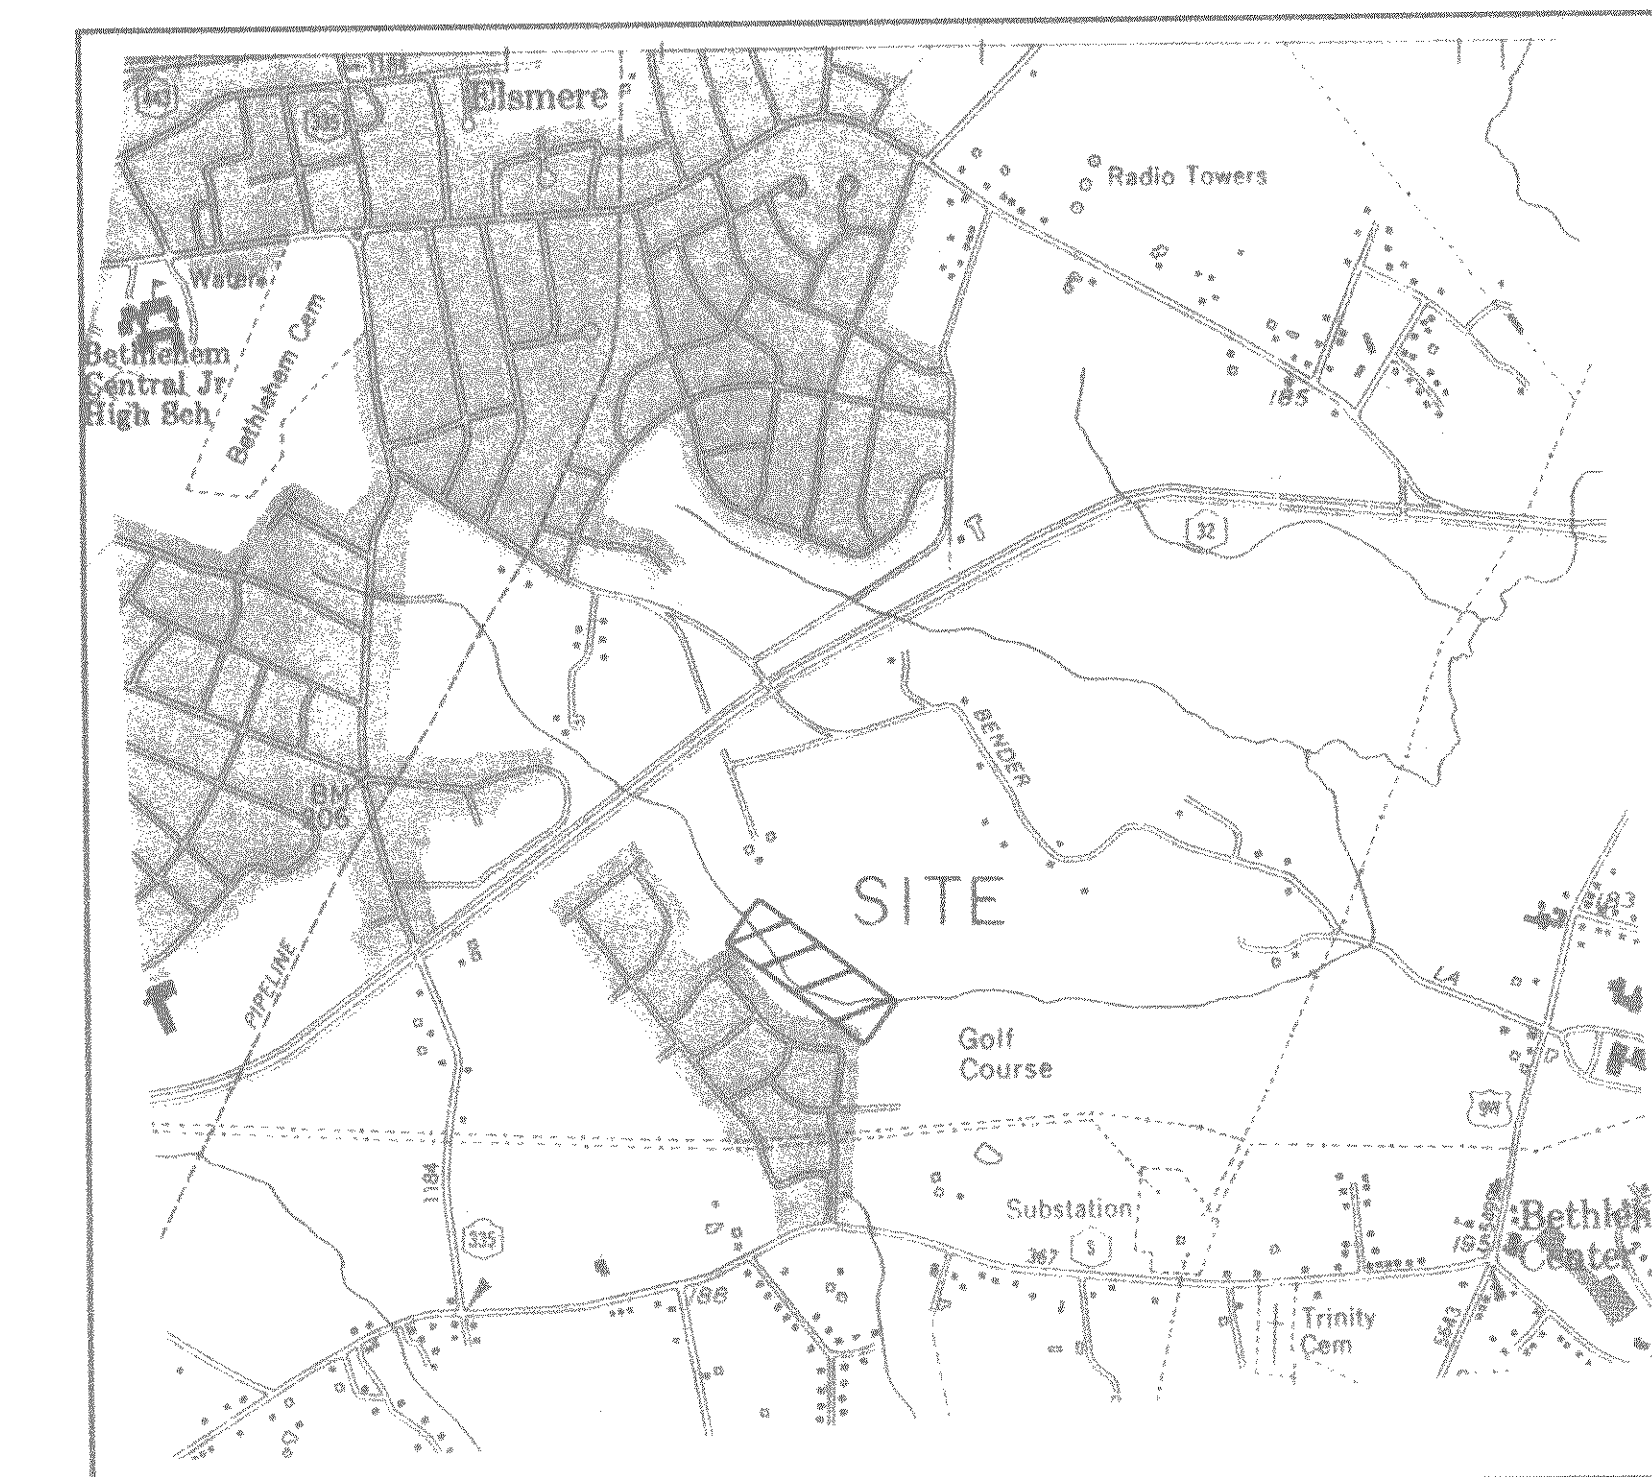


COLONIAL ACRES SEWAGE PUMP STATION ELIMINATION PROJECT

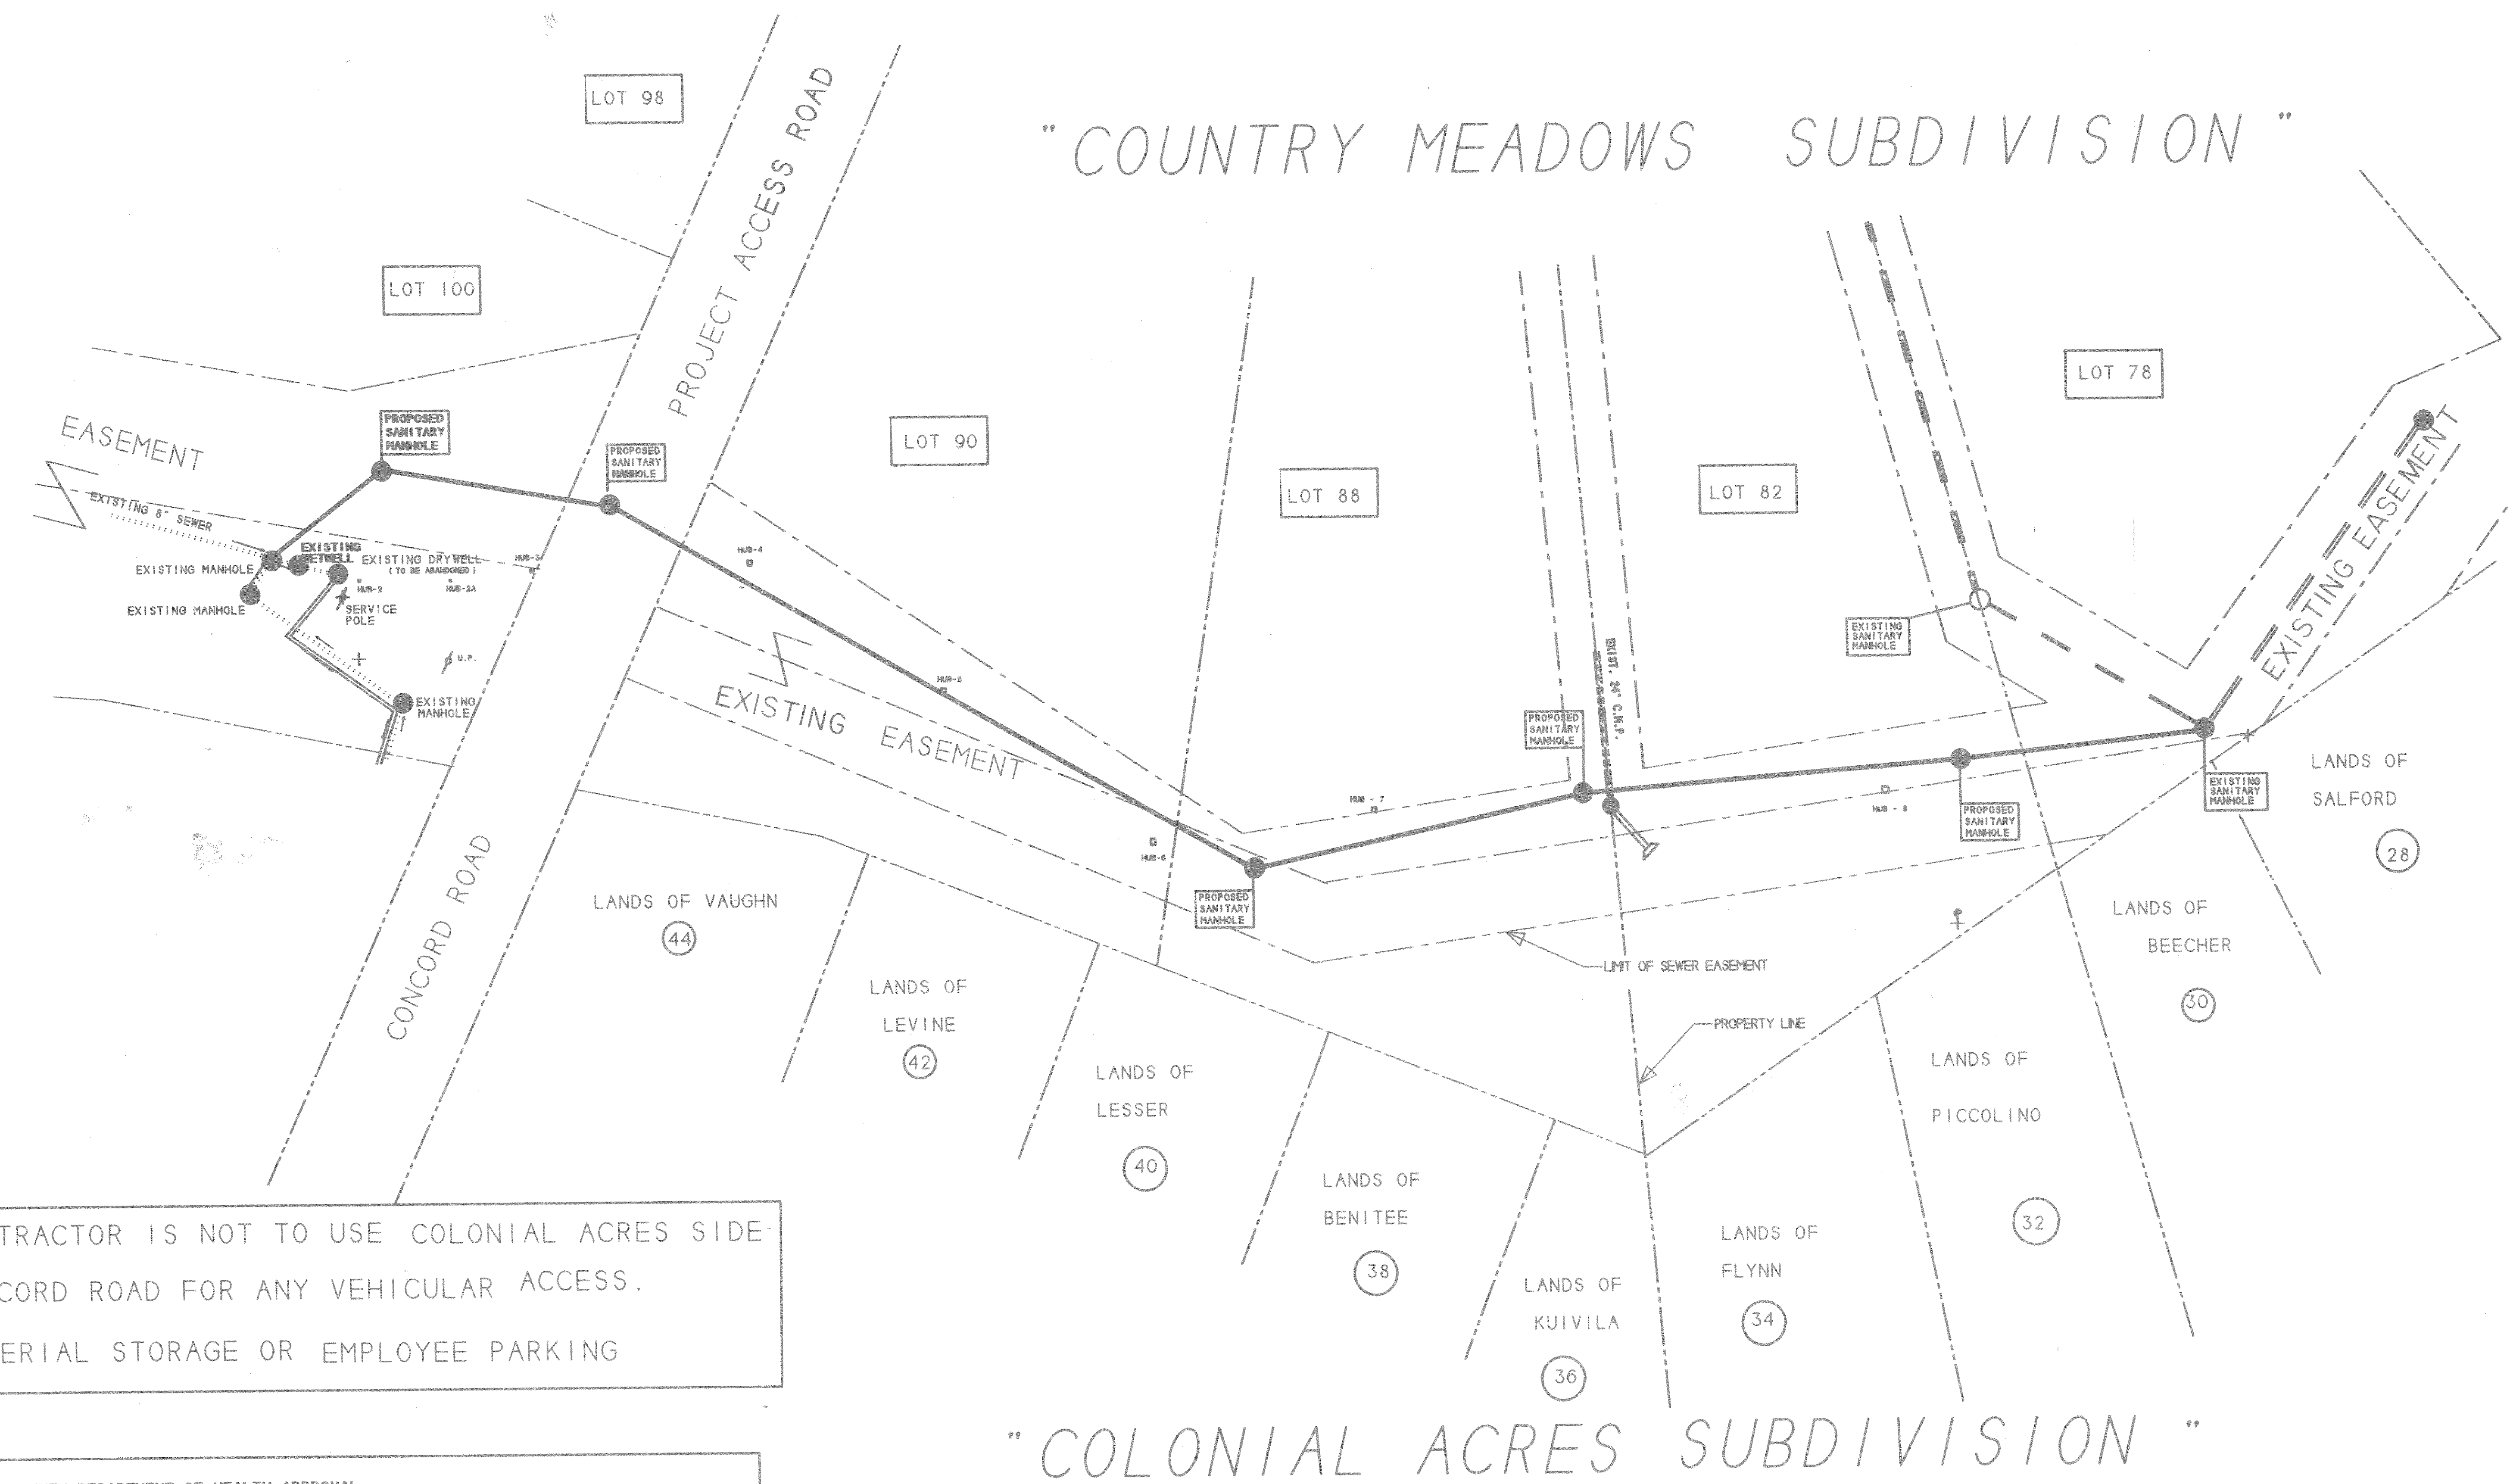


PROJECT LOCATION
SCALE: 1" = 2000'

TABLE OF CONTENTS

SHEET	SUBJECT
1	GENERAL LAYOUT
2	PLAN & PROFILE
3	SANITARY SEWER DETAILS

PLAN VIEW

SCALE: 1" = 50'

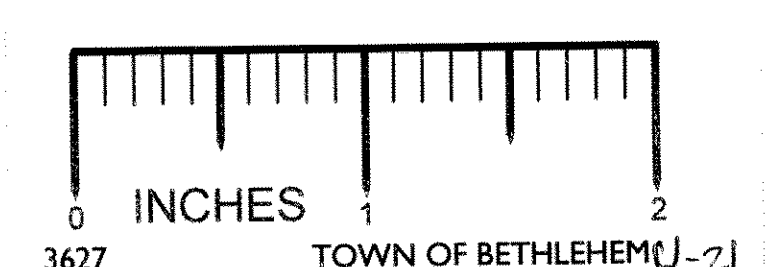

CONTRACTOR IS NOT TO USE COLONIAL ACRES SIDE-
CONCORD ROAD FOR ANY VEHICULAR ACCESS.
MATERIAL STORAGE OR EMPLOYEE PARKING

ALBANY COUNTY DEPARTMENT OF HEALTH APPROVAL

GENERAL LAYOUT


TOWN OF BETHLEHEM

ALBANY COUNTY NEW YORK

ROBERT J. GANLEY

CONSULTING ENGINEERS

154A DELAWARE AVENUE - DELMAR NEW YORK 12054 - (518) 439-0836

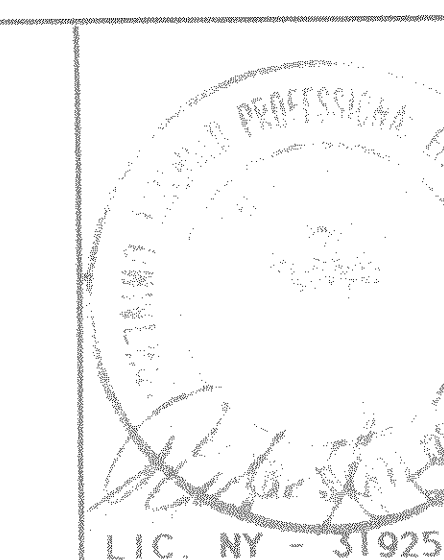

DRAWN BY
R. J. G.
DATE
AUGUST, 1994
SCALE
AS NOTED
PROJECT No.
94 - RE - 01

PROPOSED SEWER IMPROVEMENTS

COLONIAL ACRES LIFT STATION
ELIMINATION PROJECT

TOWN OF BETHLEHEM NEW YORK

1 of 3

SHEET NUMBER

UNAUTHORIZED ALTERATION OR ADDITION OF THIS
DOCUMENT IS A VIOLATION OF SECTION 7209 OF
THE NEW YORK STATE EDUCATION LAW.

BY	DATE	DESCRIPTION	CHKD	APPR.