



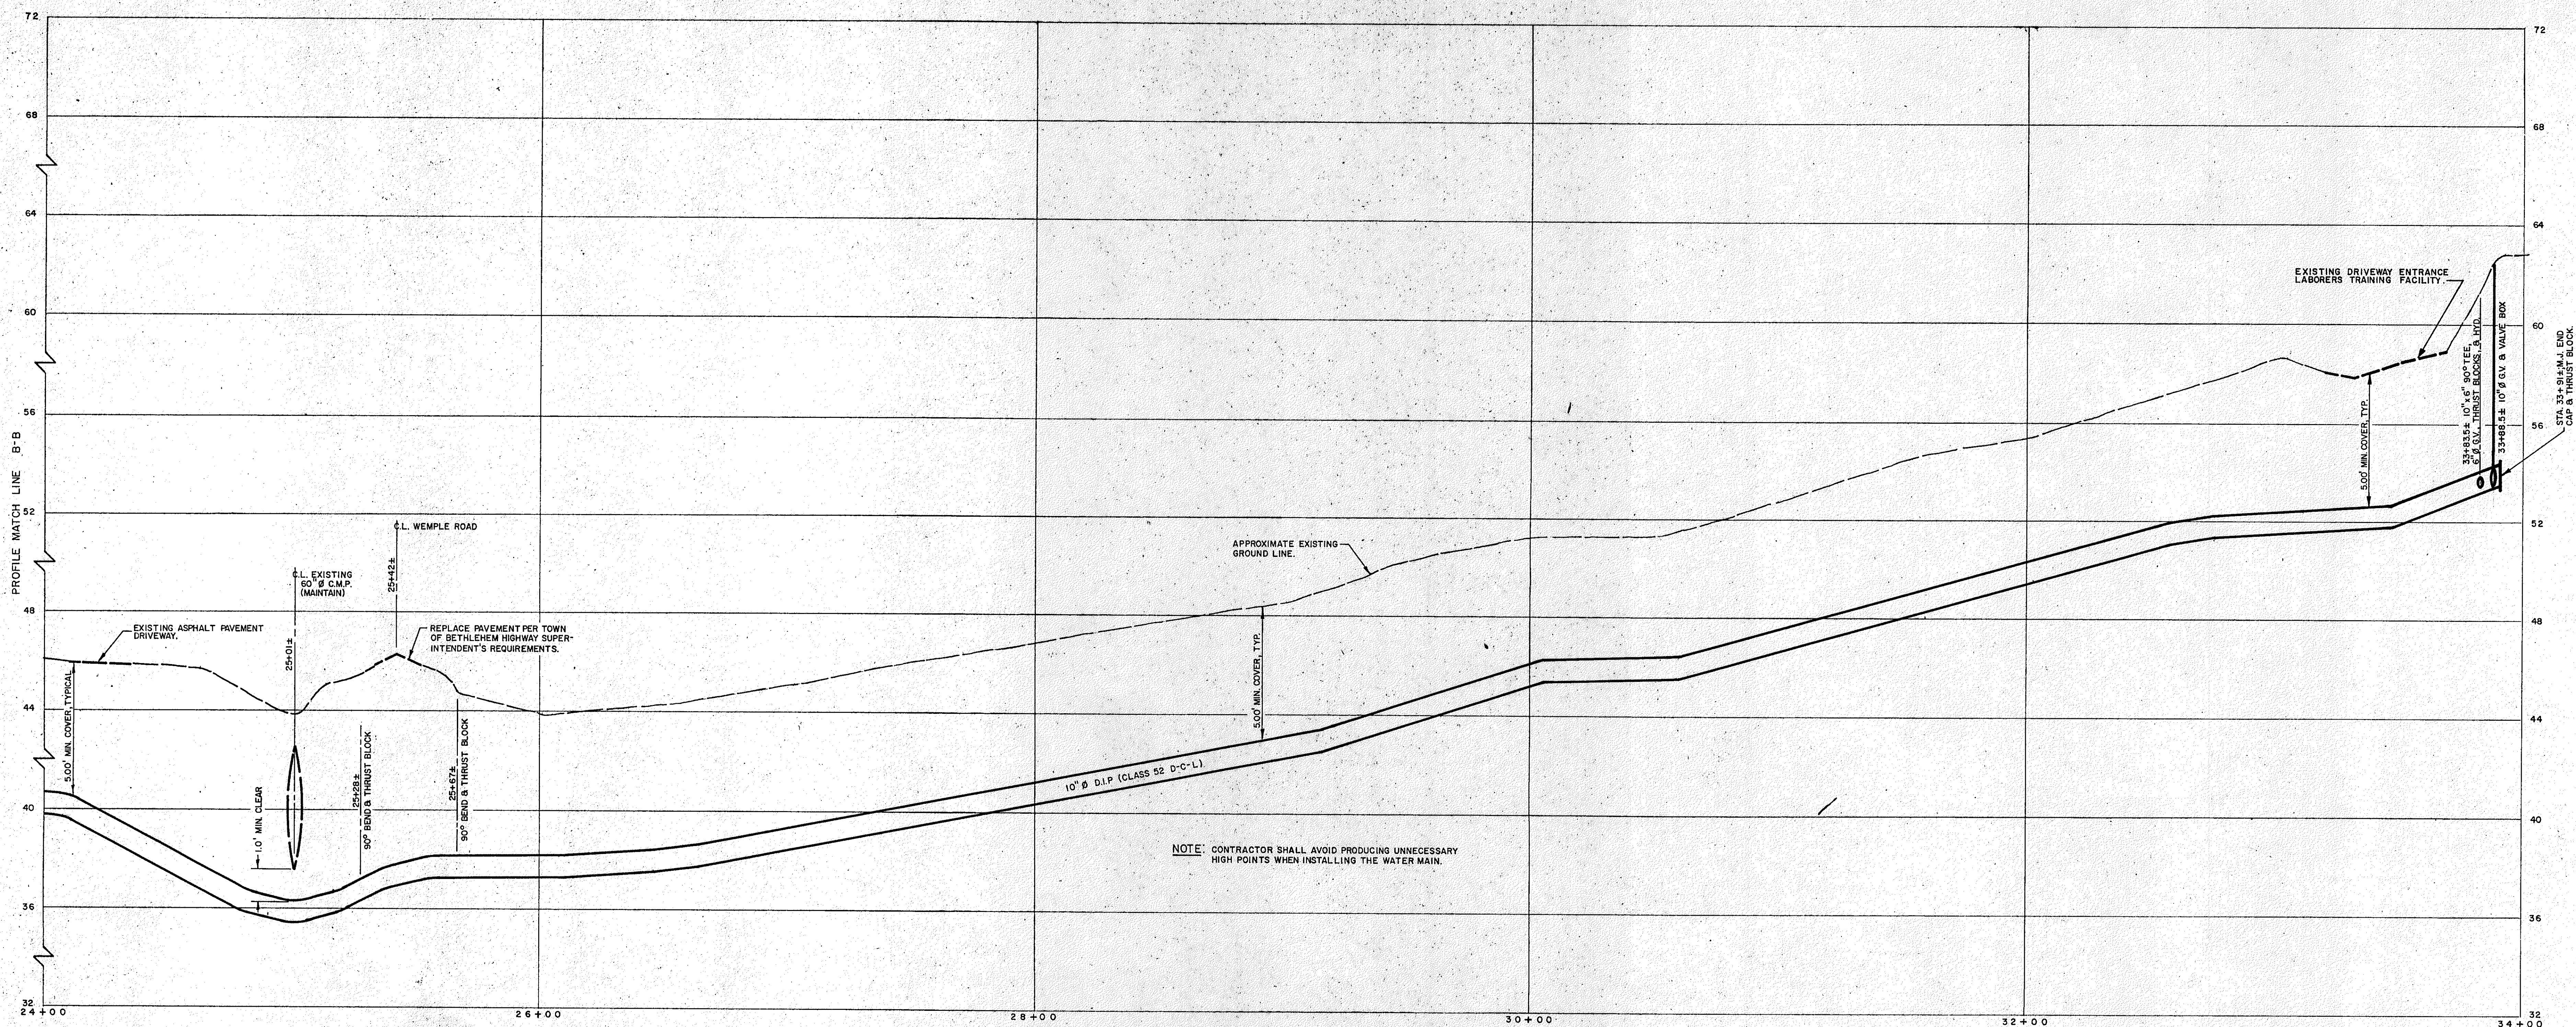


PROFILE ALONG C PROPOSED WATER MAIN EXTENSION (CONT'D)

NOTE: CONTRACTOR SHALL AVOID PRODUCING UNNECESSARY HIGH POINTS WHEN INSTALLING THE WATER MAIN.

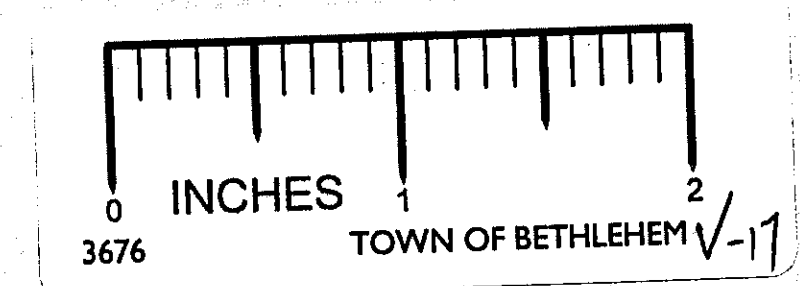

ALBANY COUNTY DEPARTMENT OF HEALTH
DIVISION OF ENVIRONMENTAL HEALTH SERVICES.
By direction of the Commissioner of Health, these
plans are hereby approved. See first sheet for
date and signature.

EDWARD J. KEEGAN ASSOCIATES, P.C.
PROFESSIONAL ENGINEERS & PLANNERS
PETER SCHUYLER BUILDING
1000 BROADWAY, ALBANY, NEW YORK 12207 (518) 463-1488

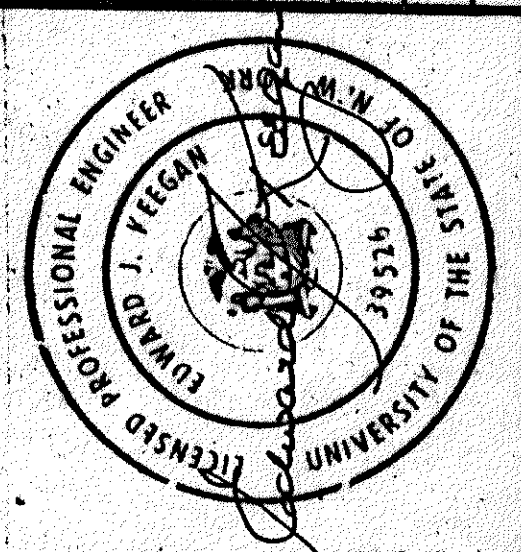

NO.	REVISION	DATE	BY

date: DEC 12, 1989
scale: AS SHOWN
designed by: M.N.M.
drawn by: M.N.M.
chk'd: E.J.K. & T.N.R.

PROJECT: LOWER WEMPLE RD. WATER EXTENSION
TOWN OF BETHLEHEM
CLIENT: TRI-CITIES LABORERS TRAINING FACILITY