


REVISIONS		
NO.	DATE	DESCRIPTION
1	11-12-86	certification and title info
2	11-5-87	CONTOURS ADDED
3	7-13-89	PROPERTY LINE REVISED WETLAND LIMITS ADDED
4	12-5-89	FOUND. LOC. ADDED

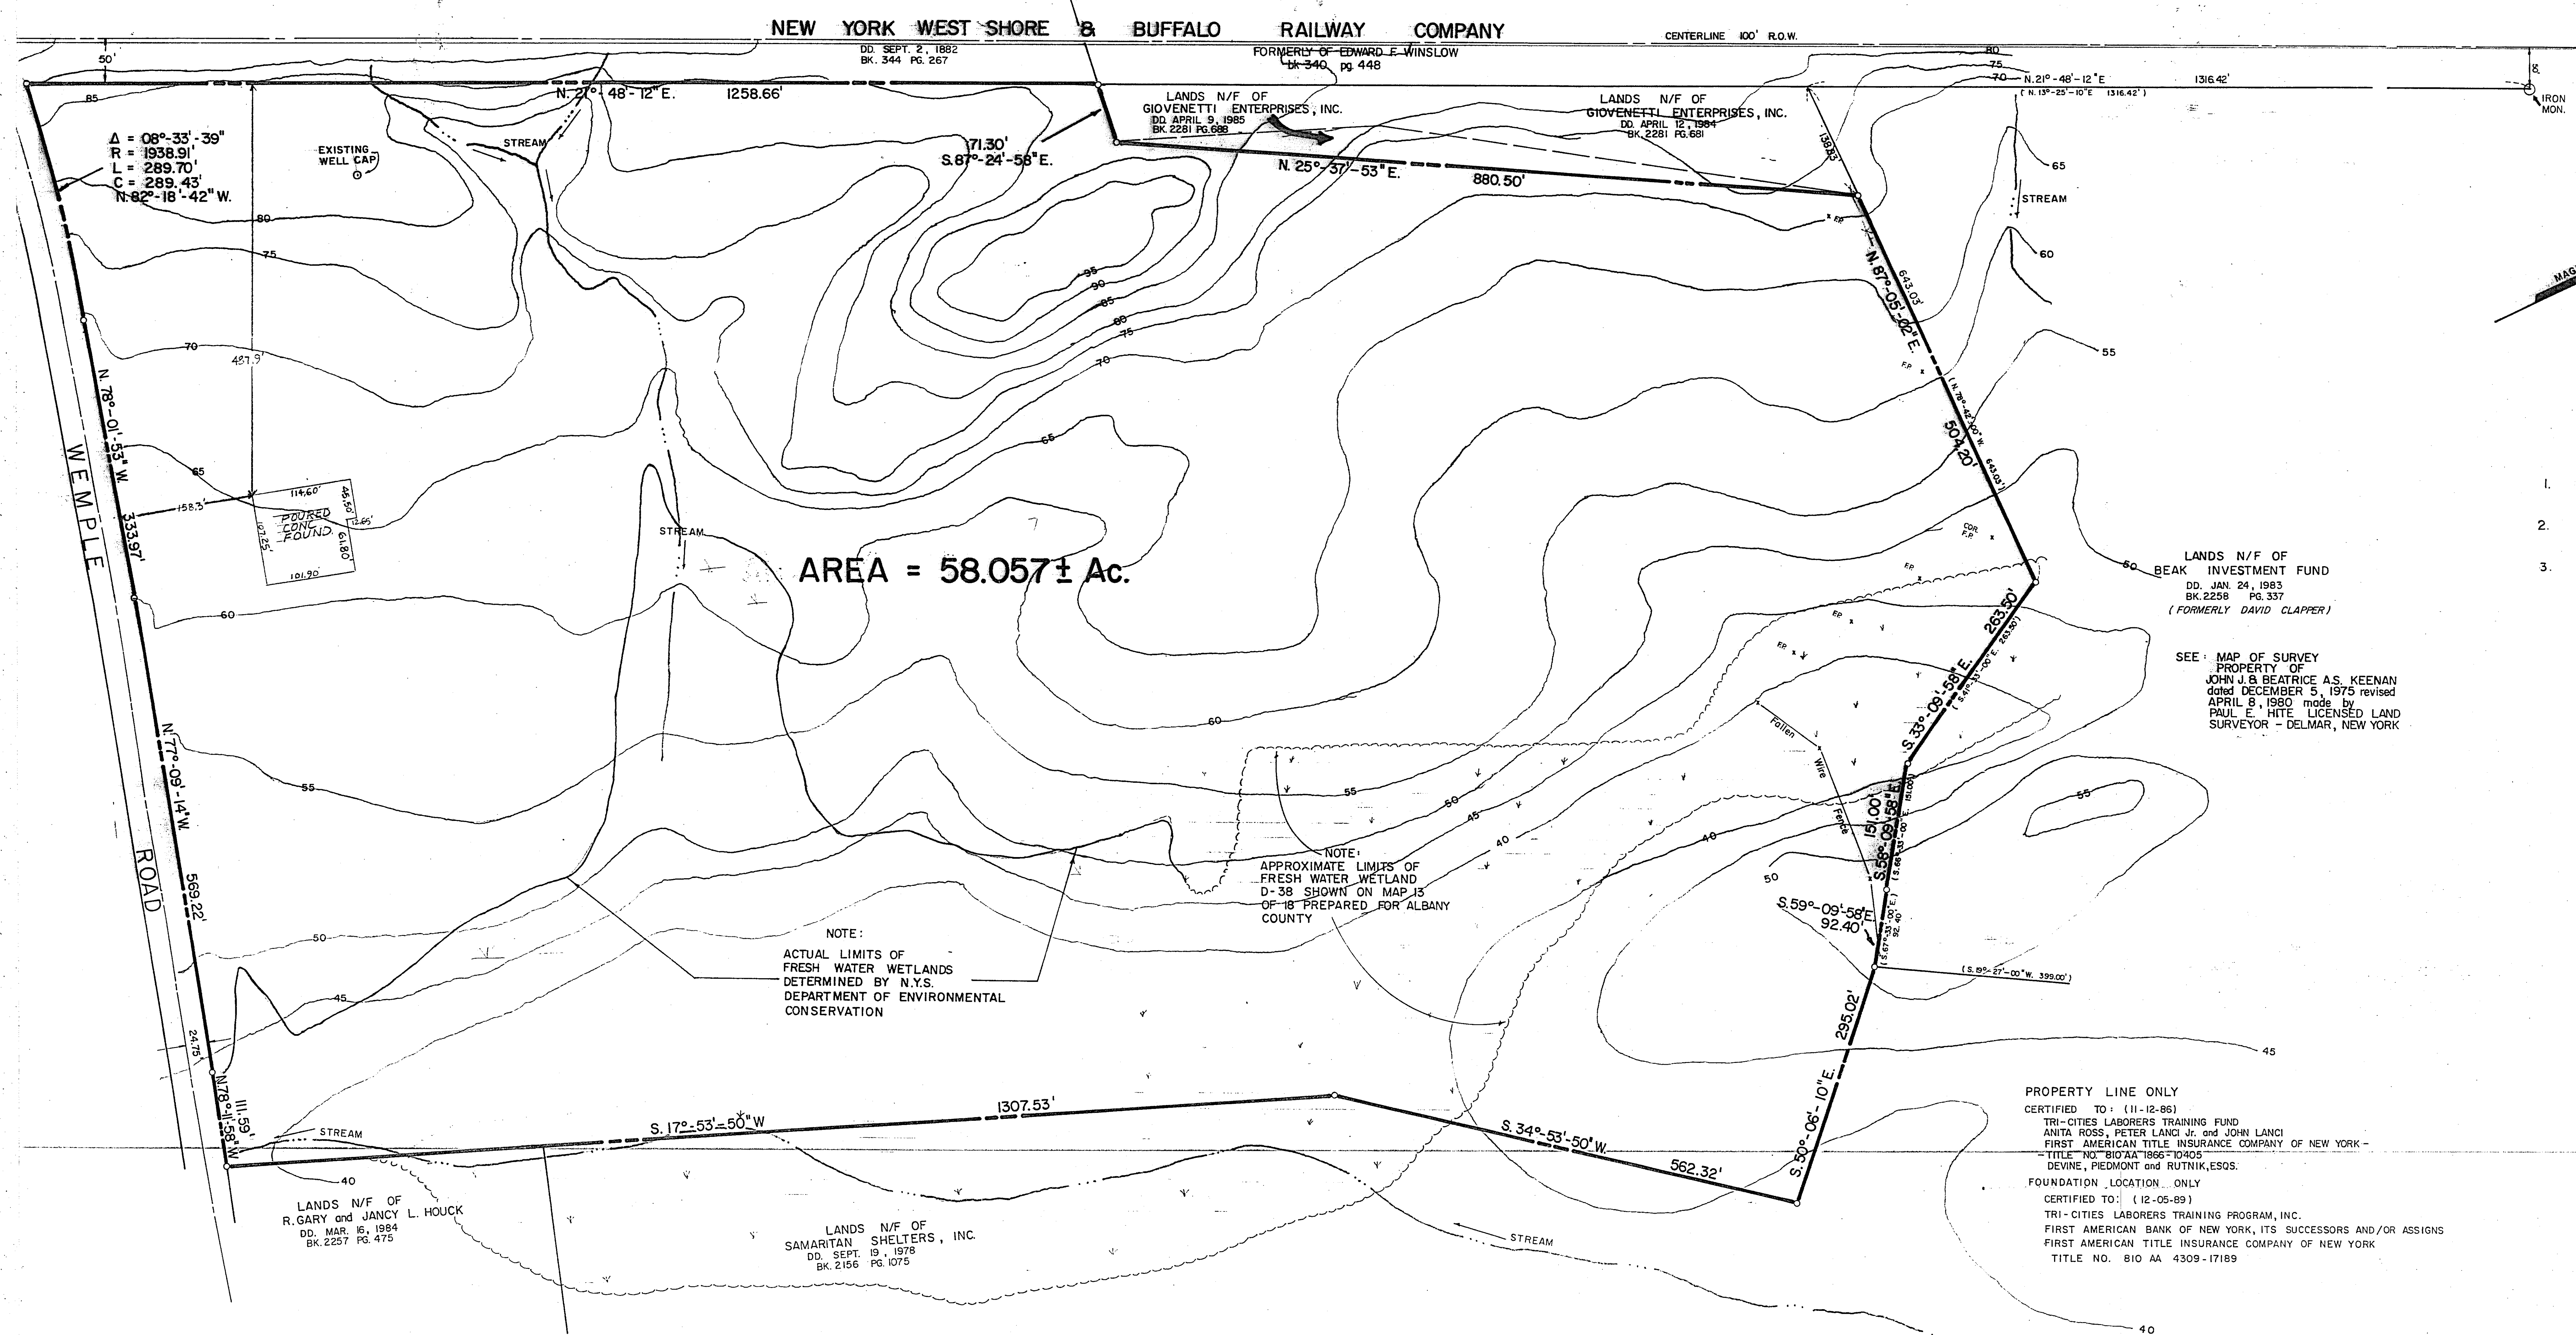

- NOTES -
1. PREMISES SHOWN SUBJECT TO R.O.W. bk.959 pg.420 NO MONUMENTATION SET
 2. CONTOURS SHOWN TAKEN FROM EXISTING MAPS - FIELD SURVEY REQUIRED FOR ACCURATE ELAVATIONS
 3. FOUNDATION LOCATION ONLY (12-05-89)

LANDS N/F OF
BEAK INVESTMENT FUND
DD. JAN. 24, 1983
BK.2258 PG.337
(FORMERLY DAVID CLAPPER)

SEE: MAP OF SURVEY
PROPERTY OF
JOHN J & BEATRICE A.S. KEENAN
dated DECEMBER 5, 1975 revised
APRIL 8, 1980 made by
PAUL E. HITE LICENSED LAND
SURVEYOR - DELMAR, NEW YORK

NOTE:
APPROXIMATE LIMITS OF
FRESH WATER WETLAND
D-38 SHOWN ON MAP 13
OF 18 PREPARED FOR ALBANY
COUNTY

NOTE:
ACTUAL LIMITS OF
FRESH WATER WETLANDS
DETERMINED BY N.Y.S.
DEPARTMENT OF ENVIRONMENTAL
CONSERVATION

PROPERTY LINE ONLY
CERTIFIED TO: (11-12-86)
TRI-CITIES LABORERS TRAINING FUND
ANITA ROSS, PETER LANCI Jr. and JOHN LANCI
FIRST AMERICAN TITLE INSURANCE COMPANY OF NEW YORK -
TITLE NO. 810 AA 1866-10405
DEVINE, FIEDMONT and RUTNIK, ESQS.

FOUNDATION LOCATION ONLY
CERTIFIED TO: (12-05-89)
TRI-CITIES LABORERS TRAINING PROGRAM, INC.
FIRST AMERICAN BANK OF NEW YORK, ITS SUCCESSORS AND/OR ASSIGNS
FIRST AMERICAN TITLE INSURANCE COMPANY OF NEW YORK
TITLE NO. 810 AA 4309-17189

LANDS N/F OF
R. GARY and JANCY L. HOUCK
DD. MAR. 16, 1984
BK.2257 PG.475

LANDS N/F OF
SAMARITAN SHELTERS, INC.
DD. SEPT. 19, 1978
BK.2156 PG.1075

MAP OF
PROPERTY TO BE
CONVEYED TO

TRI-CITIES LABORERS
TRAINING FUND

TOWN: BETHLEHEM

STATE: NEW YORK

SCALE: 1"=100'

COUNTY: ALBANY

DATE: OCT. 7, 1986

REVISION NO.: 4

Map Prepared by
EDWARD W. BOUTELLE & SON
Civil Engineers & Surveyors
Delmar, New York

SHEET
OF

FILE
NO:

110.00-2-8.1

110.00-2-8.1