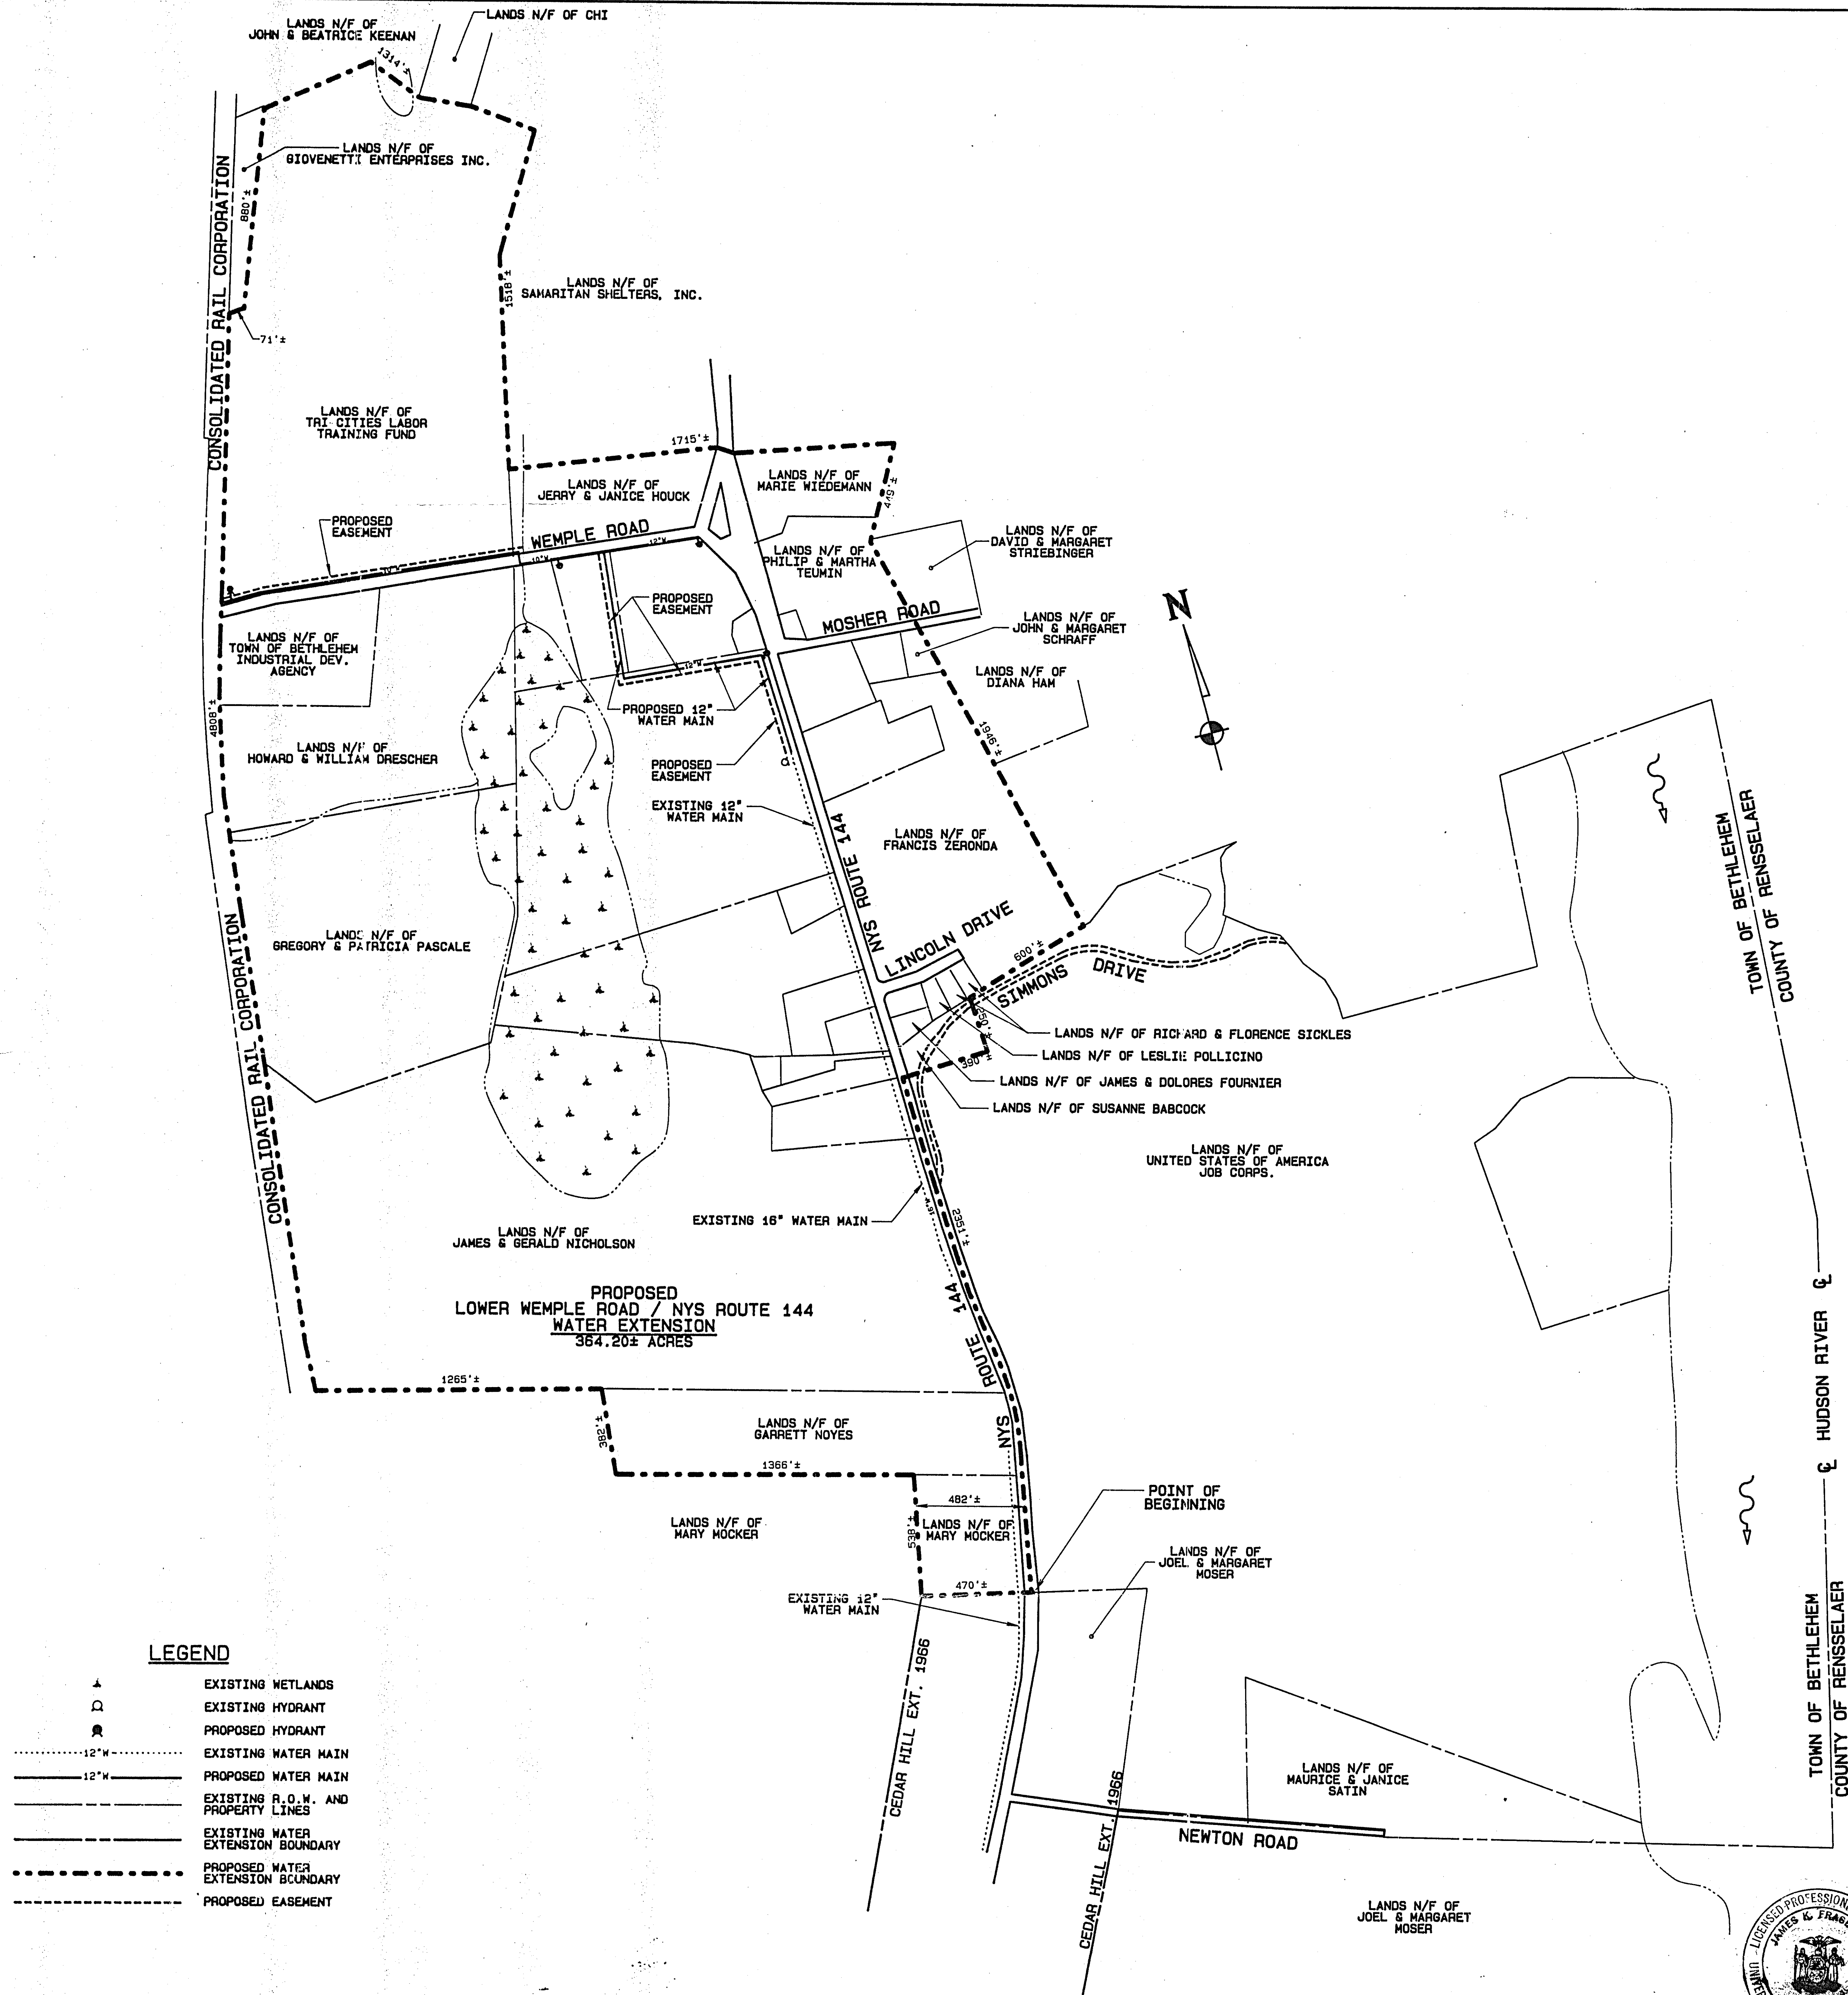


REVISIONS	
DATE	DESCRIPTION
9/2/88	ELIMINATED JOB CORPS. PROPERTY

TOWN OF BETHLEHEM ALBANY COUNTY, NEW YORK	
WATER DISTRICT NO. 1 PROPOSED LOWER WEMPLE ROAD / NYS ROUTE 144 WATER EXTENSION	
J. KENNETH FRASER & ASSOCIATES, P.C. CONSULTING ENGINEERS RENSSELAER, NEW YORK	
PROJ. ENG'R. LAW DRAWN BY: PJH ASSEMBLED BY: MES CHECKED BY: JKF	REF. NO. 028910.002
SCALE: 1"=400'	DATE: JULY 1989
SHEET 1 OF 1	



EXHIBIT A