


LEGEND

- UNPAVED ROAD
- EXISTING GAS
- EXISTING WATER
- EXISTING SANITARY SEWER
- EXISTING FENCE LINE
- EXISTING PROPERTY LINE
- EXISTING DITCH LINE
- PROPOSED WATER MAIN
- EXISTING VALVE
- MAIL BOX
- EXISTING HYDRANT
- EXISTING MANHOLE
- EXISTING CATCH BASIN
- TREE
- PROPOSED HYDRANT
- PROPOSED VALVE

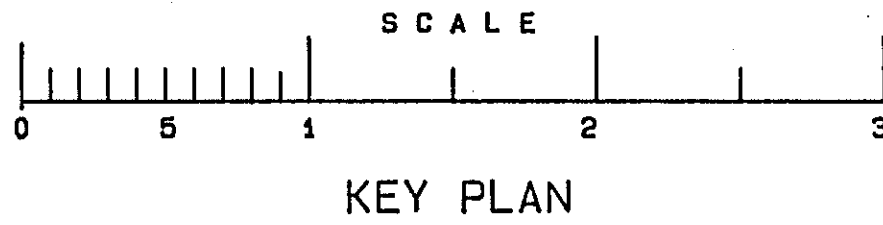

NOTES

1. CONTRACTOR IS RESPONSIBLE FOR NOTIFYING AND COORDINATING WITH THE RESPECTIVE UTILITIES PRIOR TO EXCAVATING. CONTRACTOR IS ALSO RESPONSIBLE FOR DETERMINING EXACT LOCATION AND DEPTH OF ALL UTILITIES BEFORE EXCAVATING.

UNAUTHORIZED ALTERATIONS OR ADDITIONS TO THIS DOCUMENT IS A VIOLATION OF SECTION 7209 SUBDIVISION 2 OF THE NEW YORK STATE EDUCATION LAW


DATE	BY	DESCRIPTION	SYMBOL

J. KENNETH FRASER
AND ASSOCIATES, P.C.
CONSULTING ENGINEERS
RENSSELAER, NEW YORK


TOWN OF BETHLEHEM
ALBANY COUNTY, NEW YORK

WATER DISTRICT NO.1

WEMPLE ROAD
WATER EXTENSION

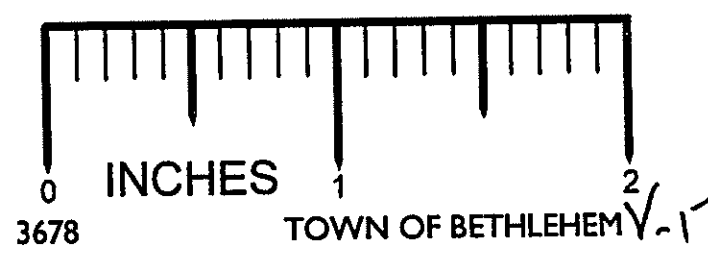

SCALE AS NOTED

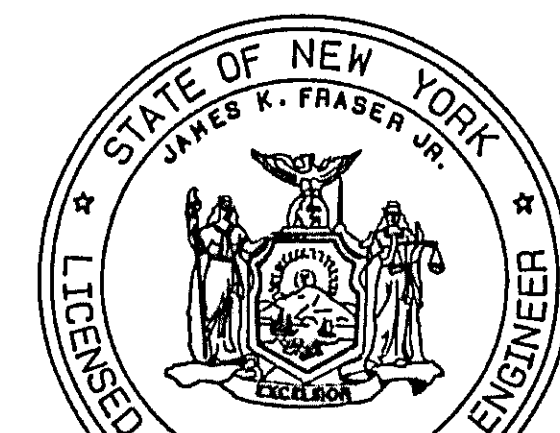


PROJ. ENG'R: TJM
DRAWN BY: PJH
ASSEMBLED BY: PJH
CHECKED BY: JKF

REF. NO.029004.001


SHEET TITLE:
WEMPLE ROAD PLAN & PROFILE

DATE: MAY 1990

SHEET 1 OF 2

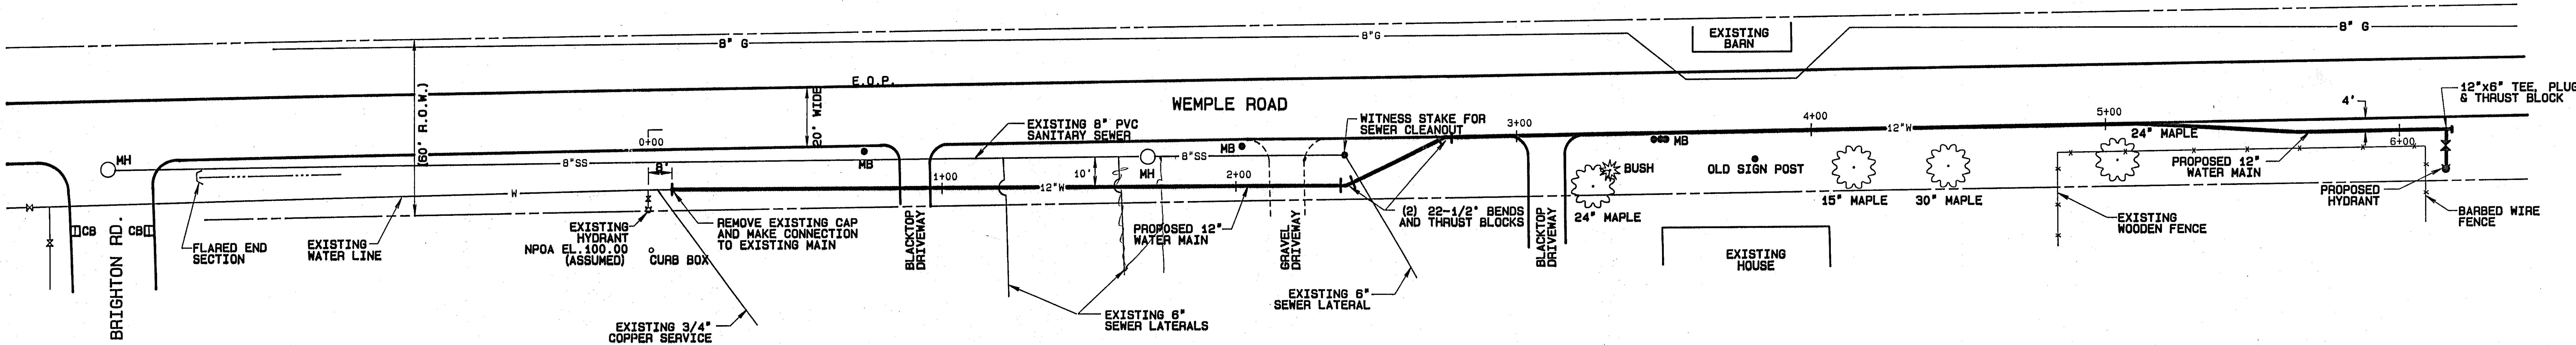

upper
WEMPLE RD WATER EXTENSION
SCALE: 1"=30'

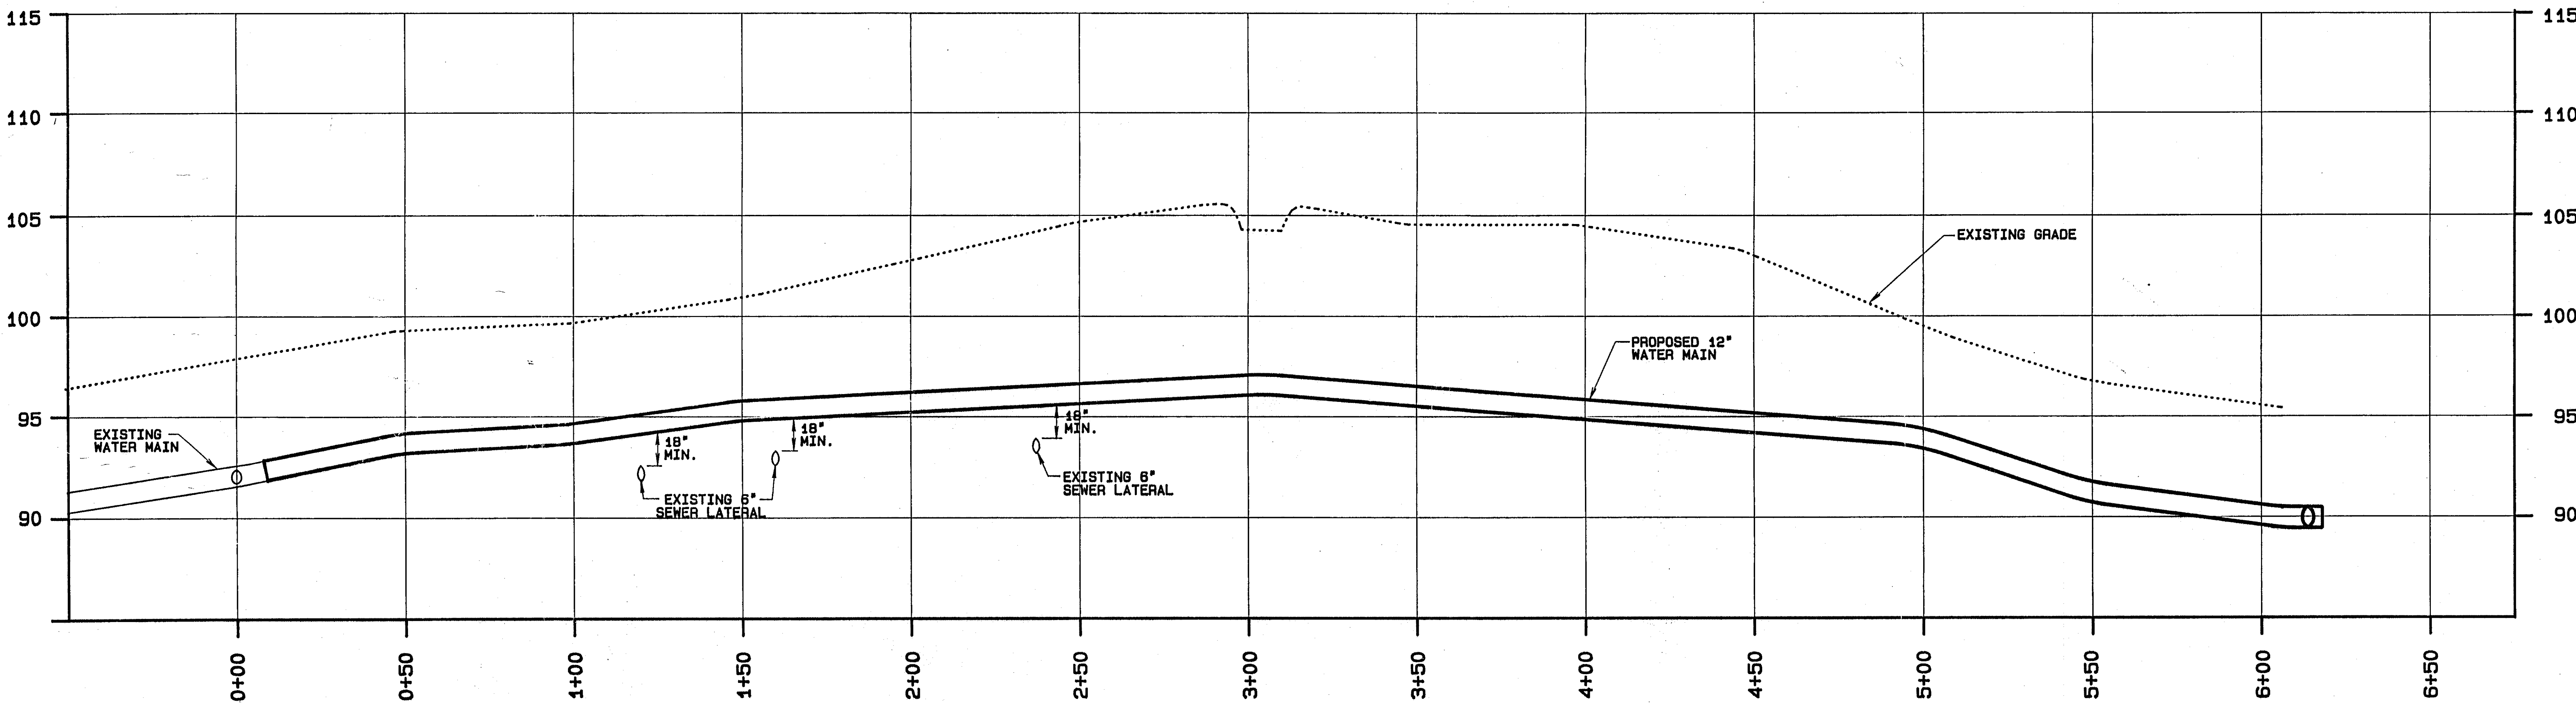

**PROFILE
PROPOSED WATER MAIN**
SCALE: HORIZONTAL 1"=30'
VERTICAL 1"=5'