



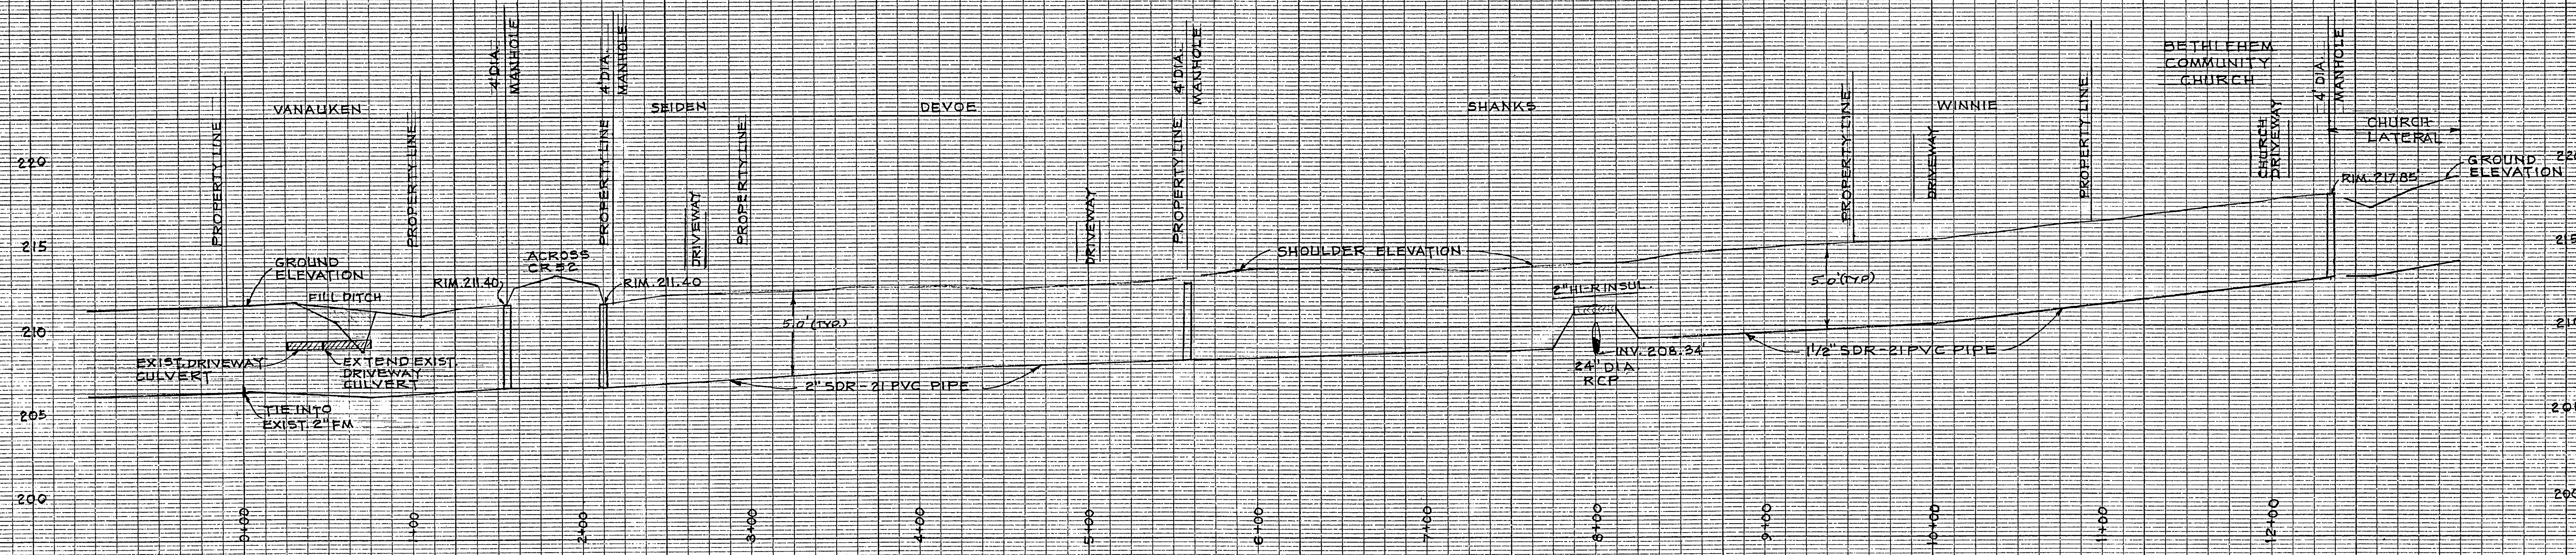

PROPOSED GRINDER PUMP LINE
COUNTY ROUTE 52
ELM AVENUE
SCALE: HORIZ. 1" = 50'
VERT. 1" = 5'
5/27/28

APPENDIX "B"

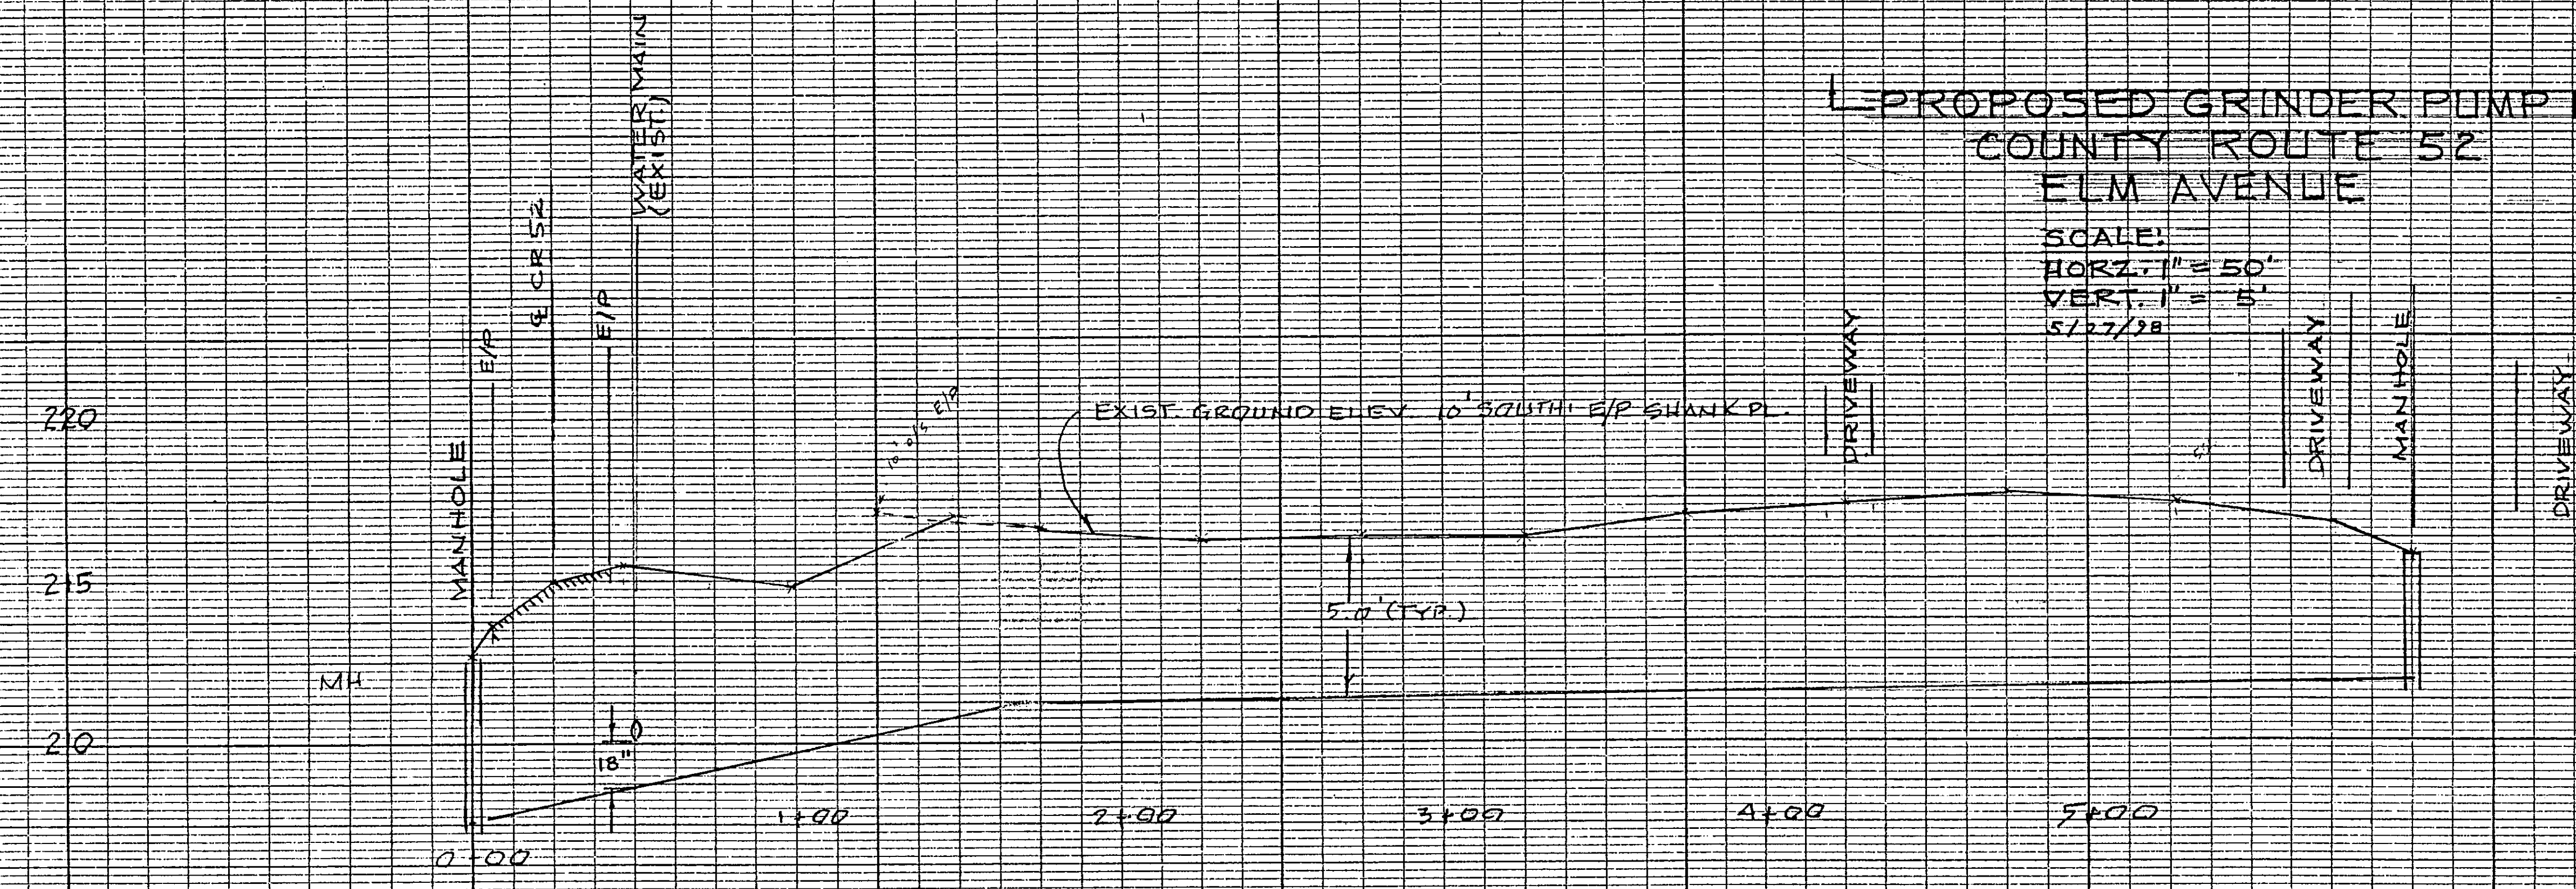

PROPOSED GRINDER PUMP LINE
SHANKS PLACE

SCALE: HORIZ. 1" = 50'
VERT. 1" = 5'
7/8/28 195-100

