




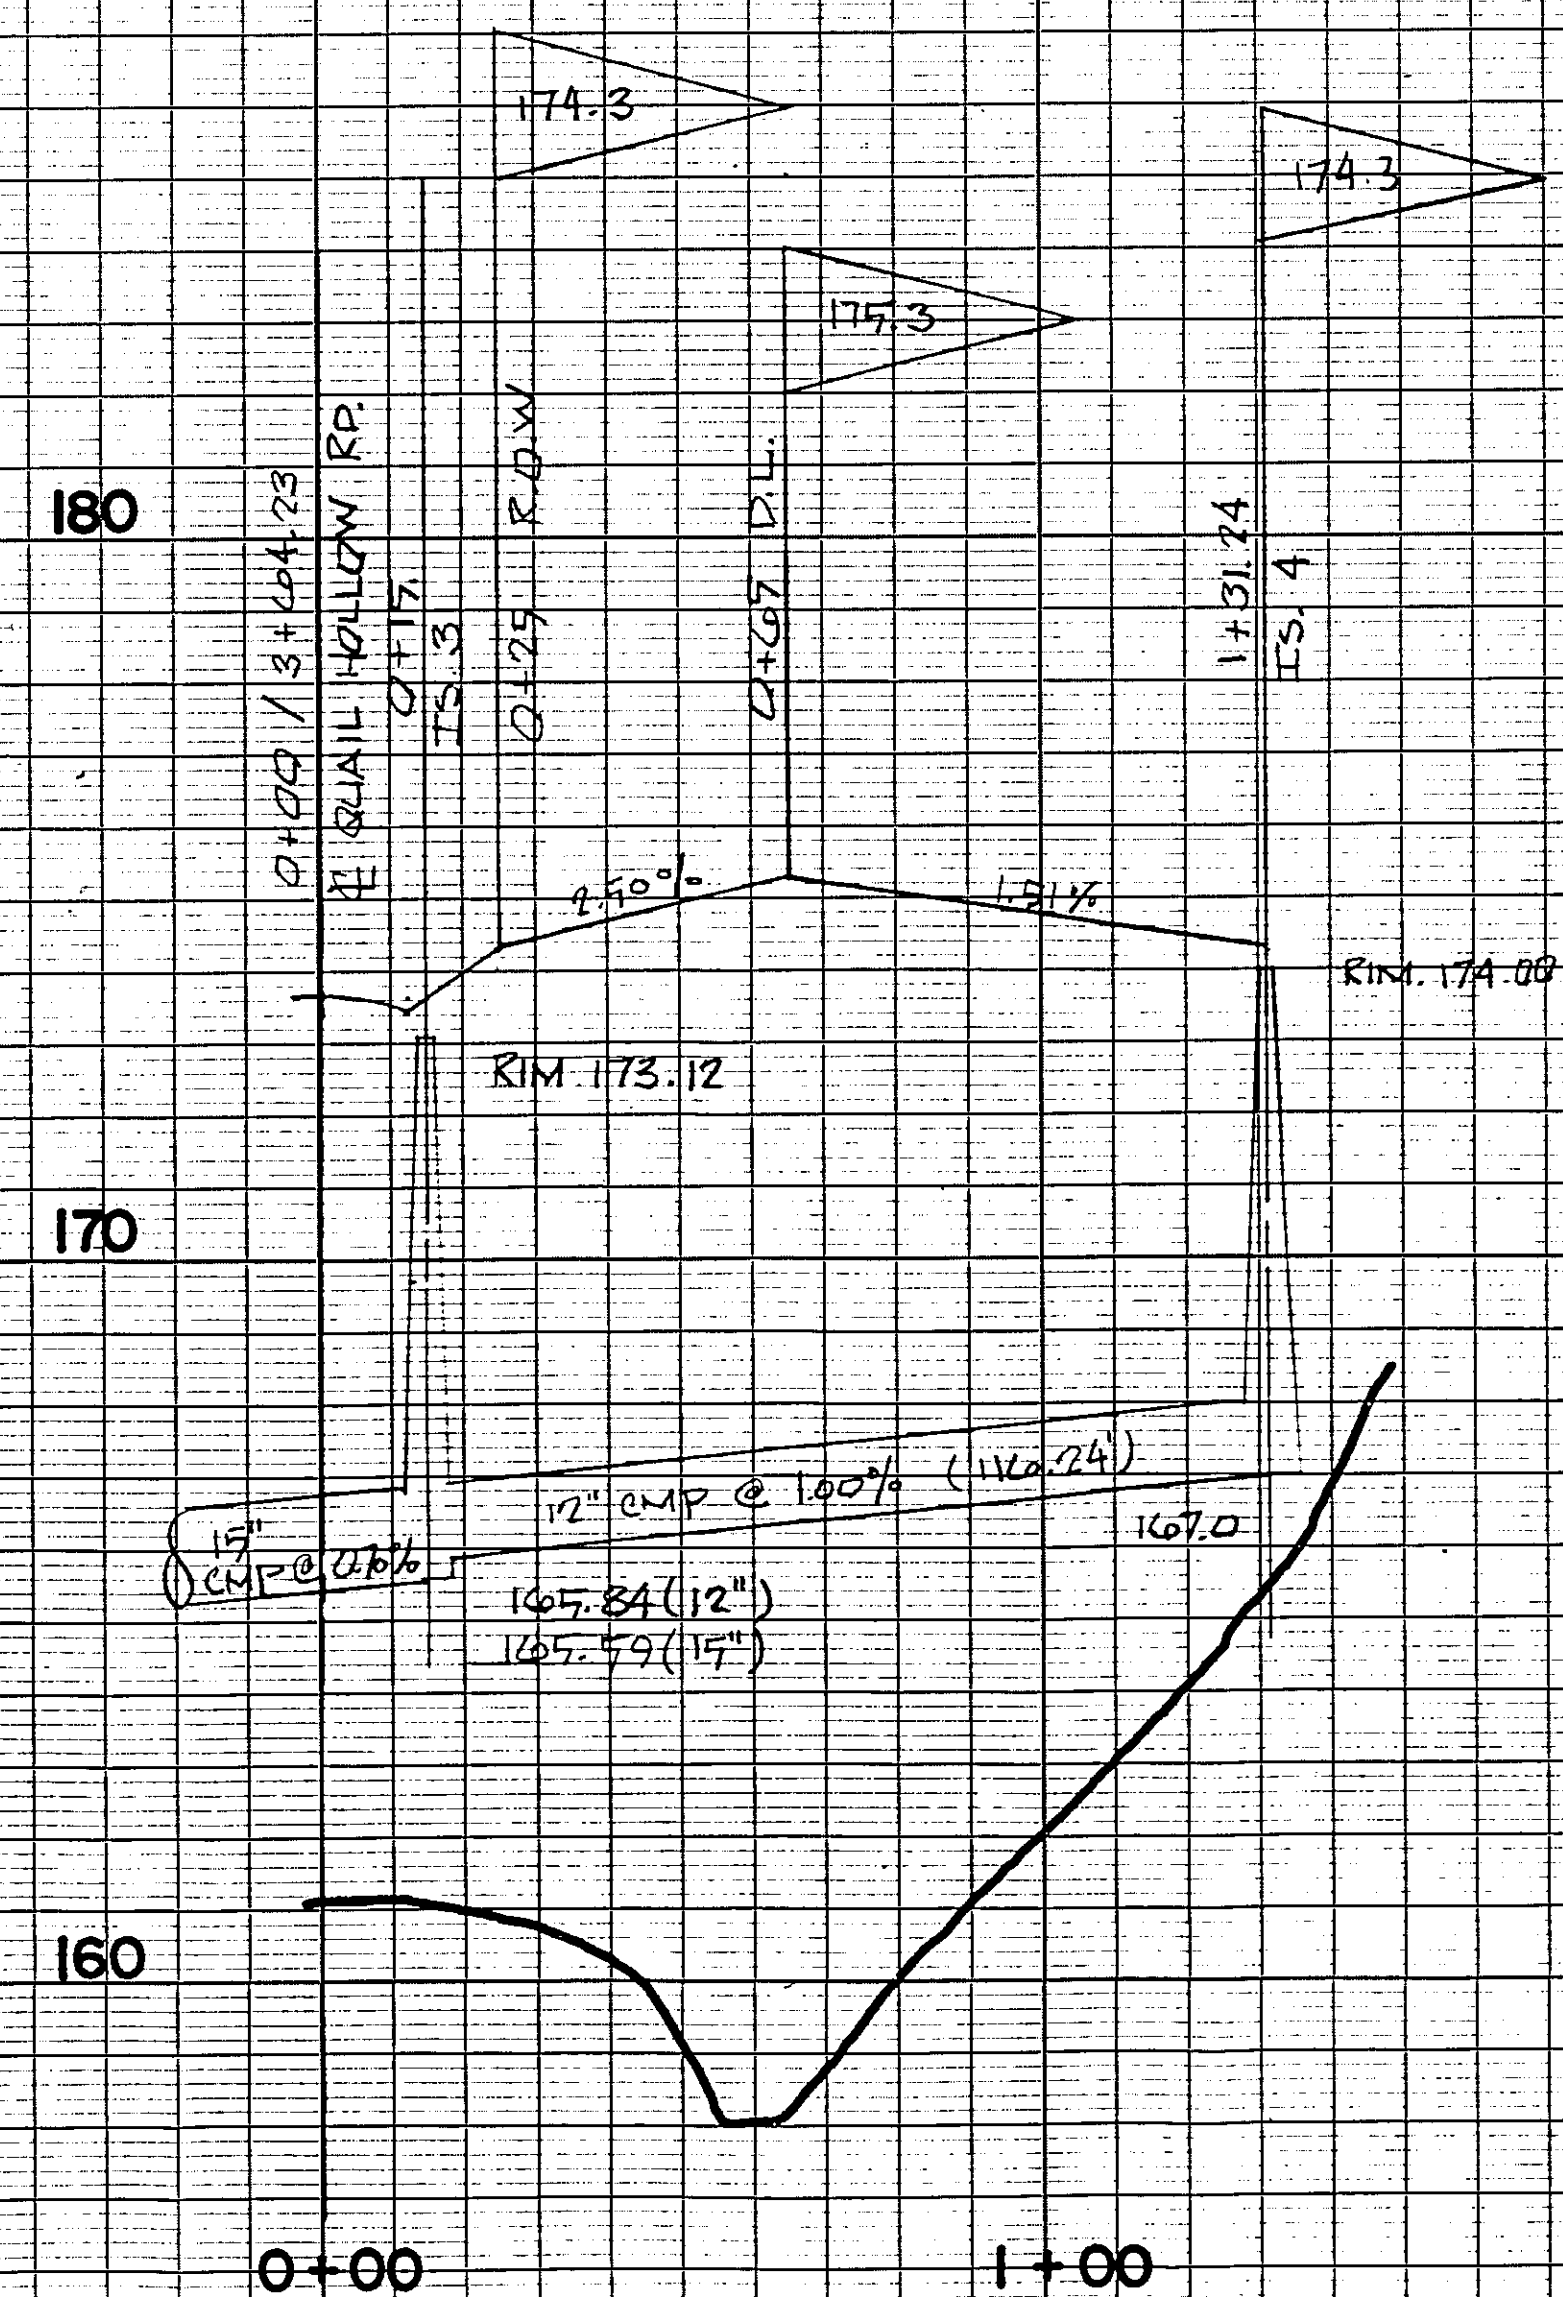


EASEMENT "H"

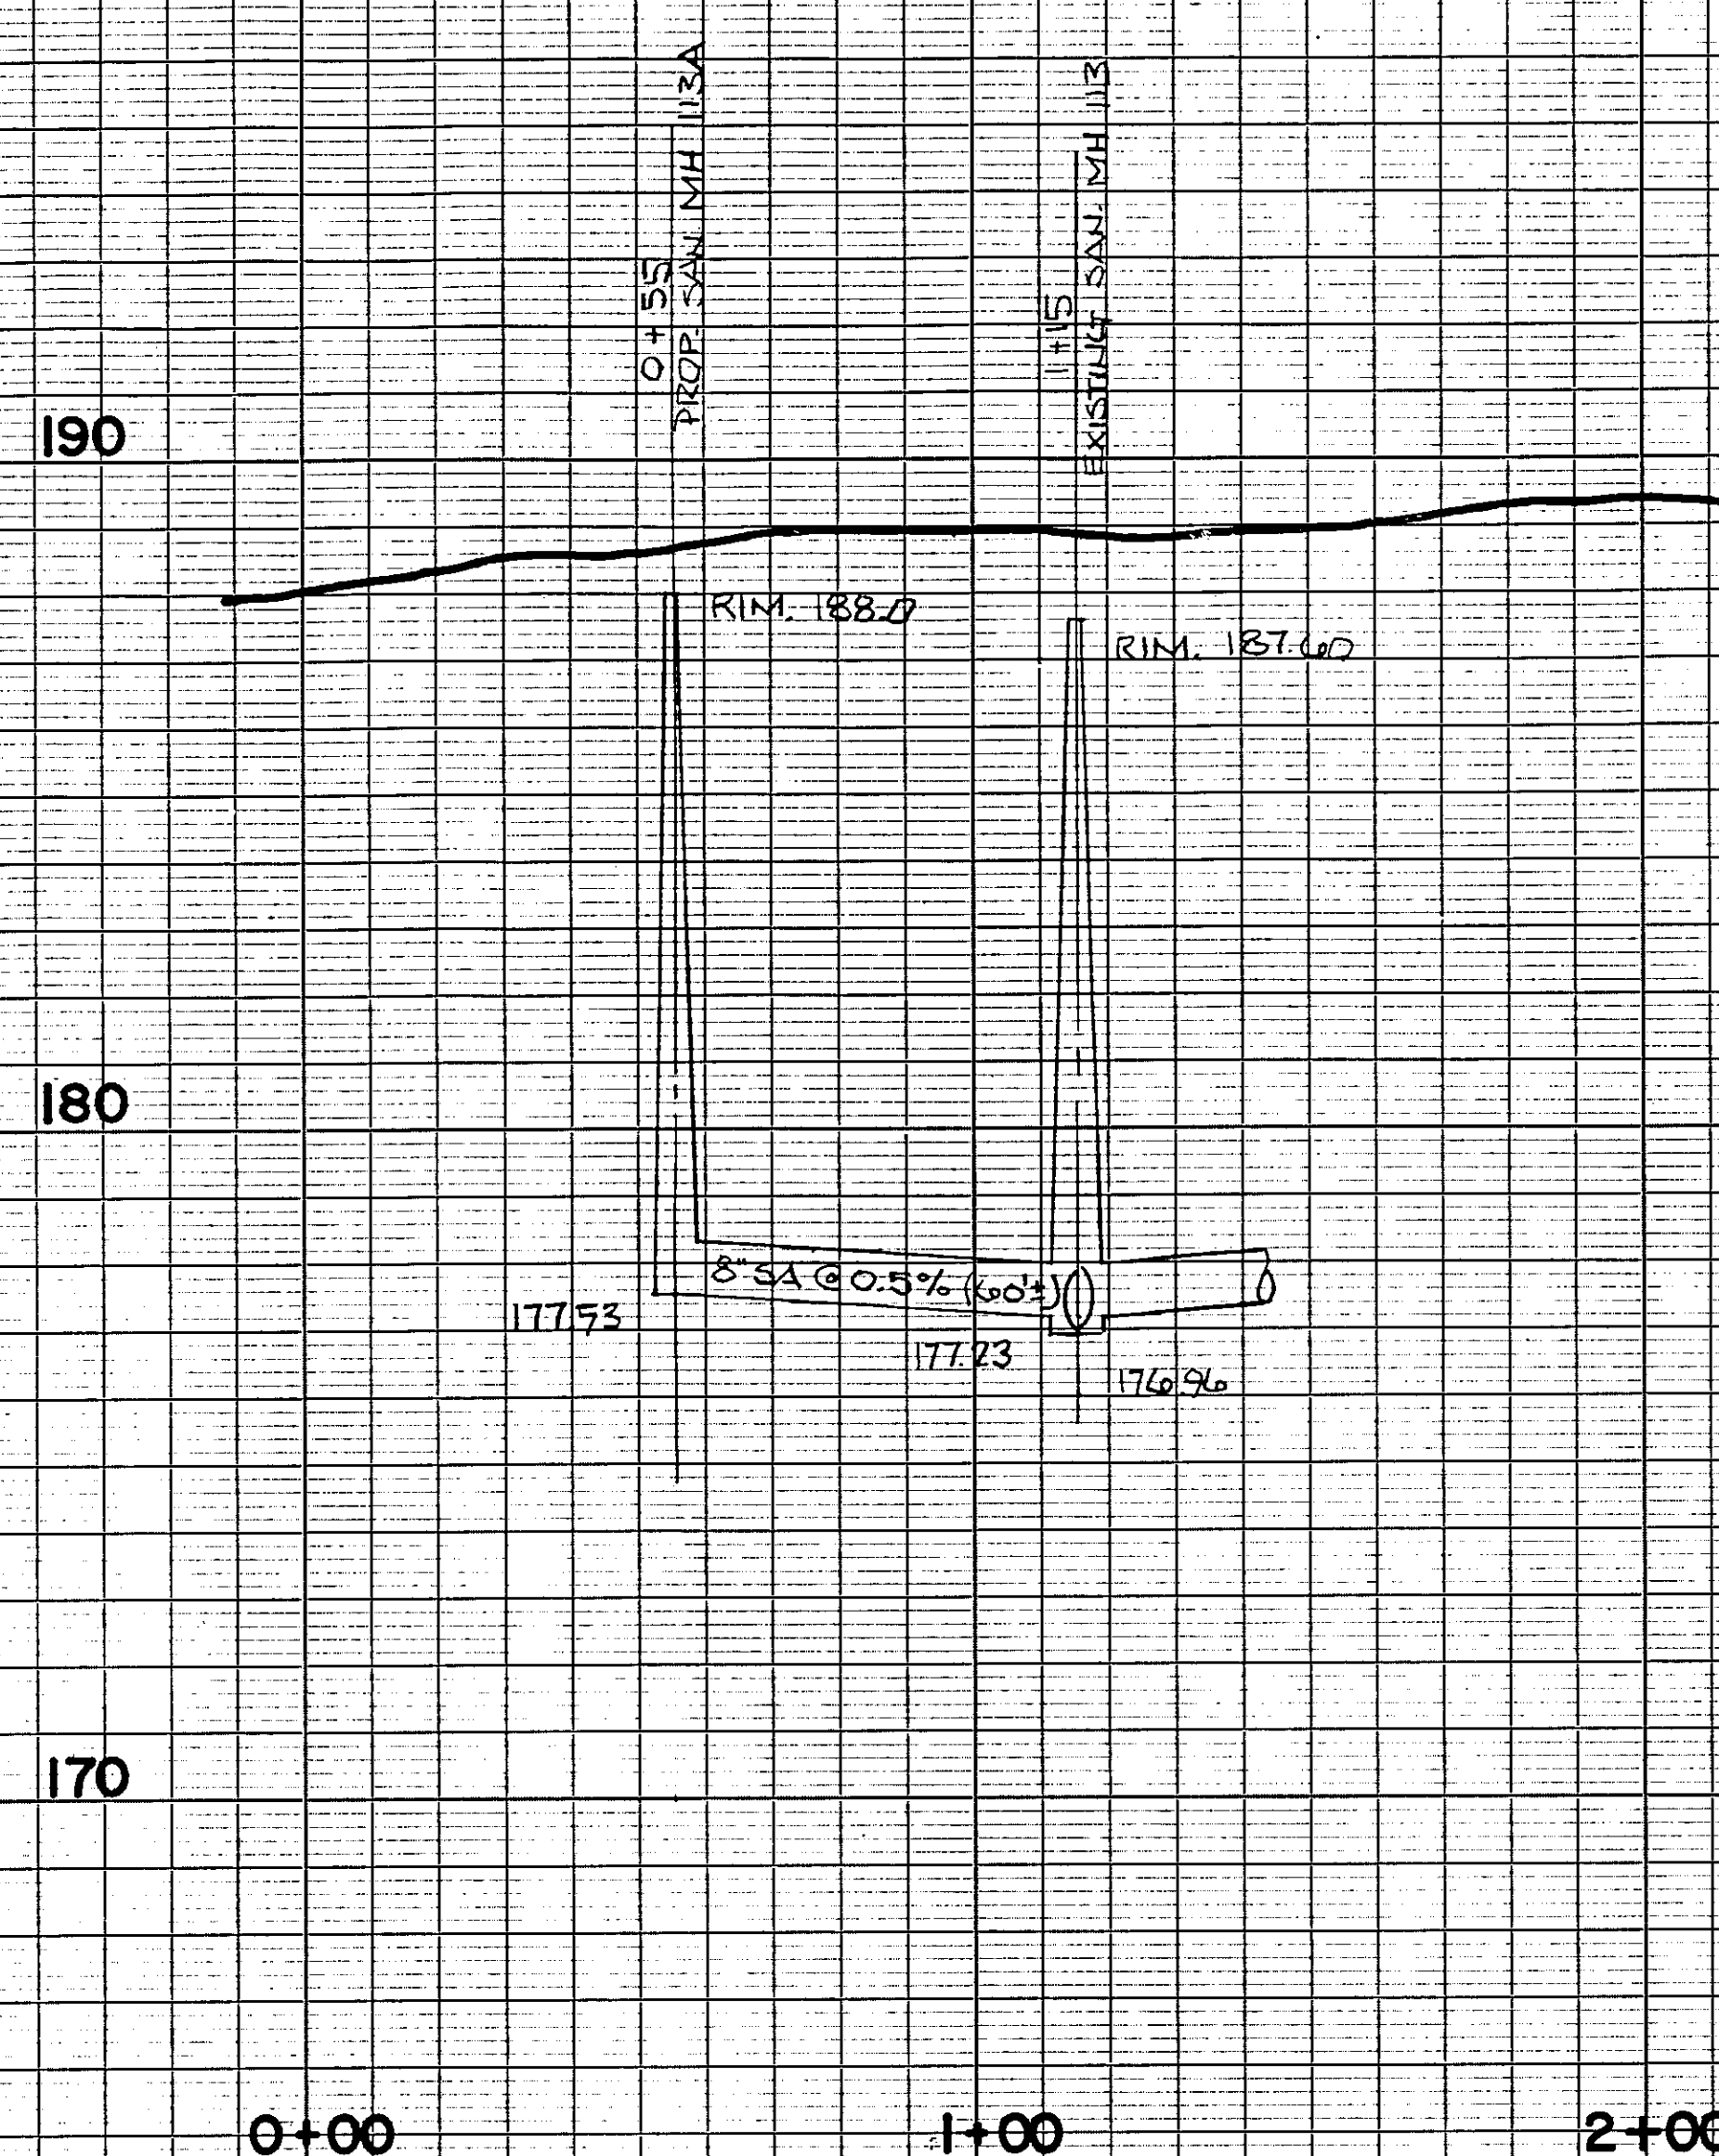

EASEMENT "L"


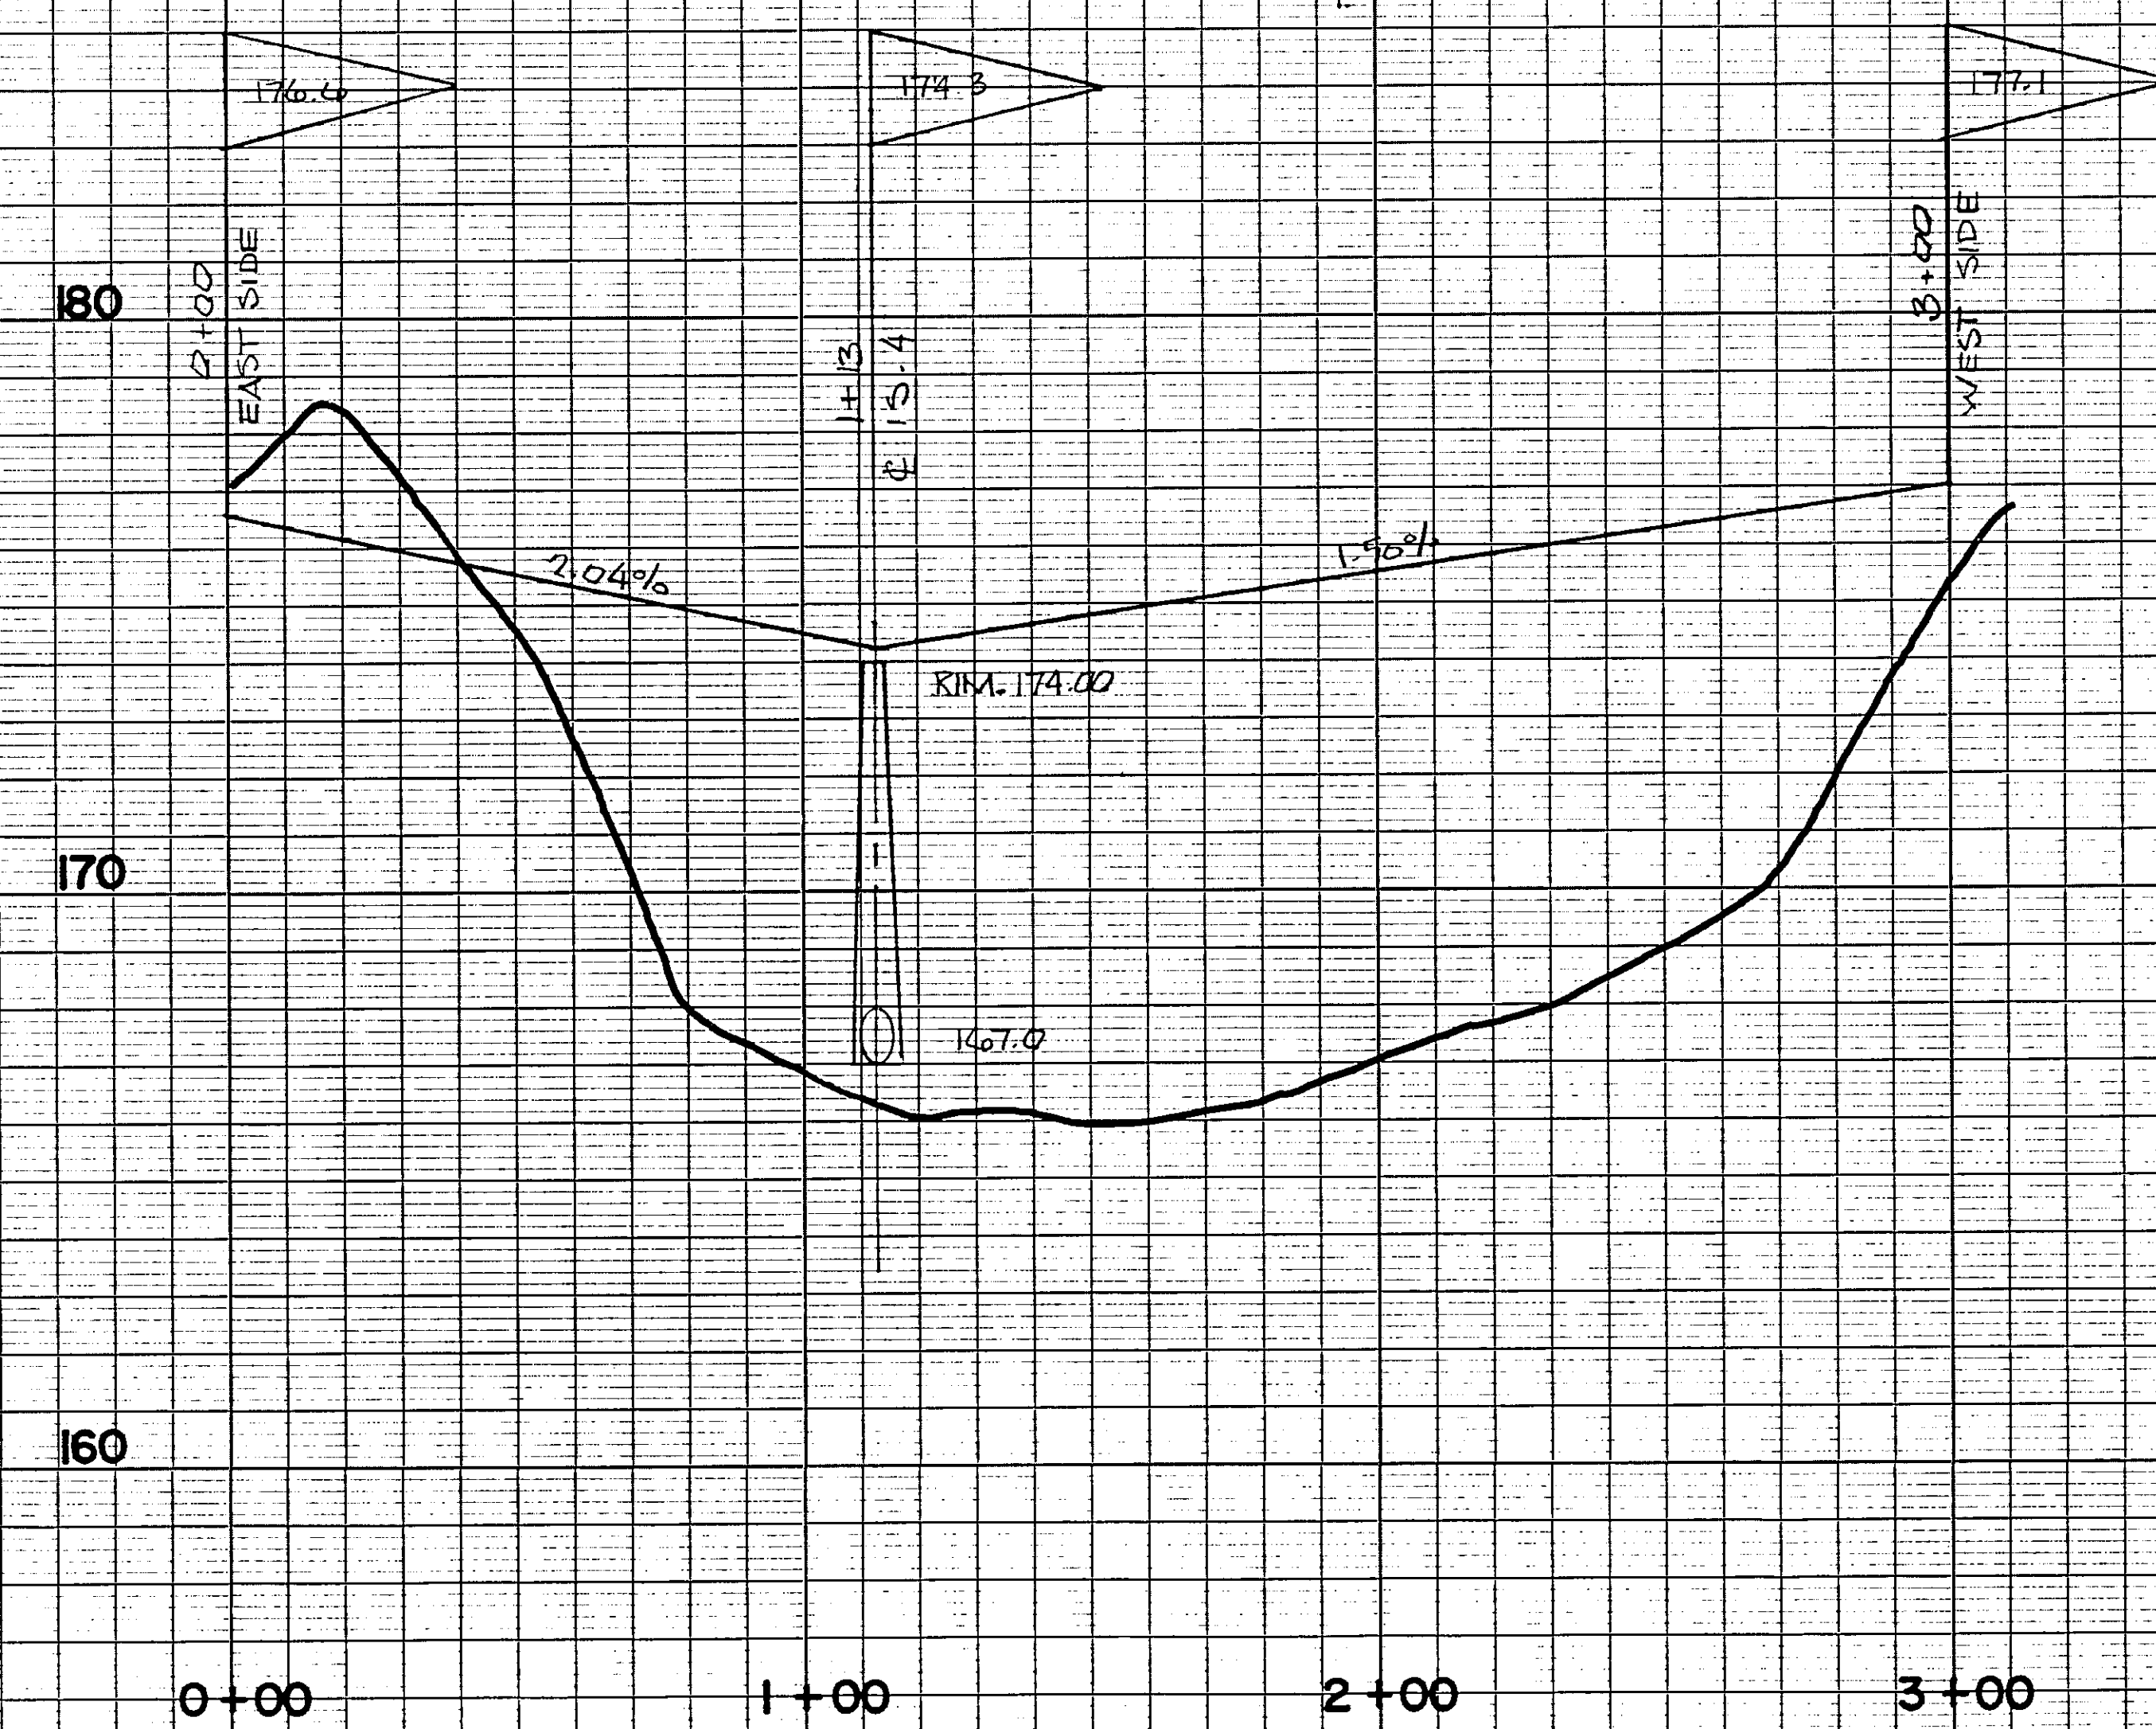


EASEMENT "J"

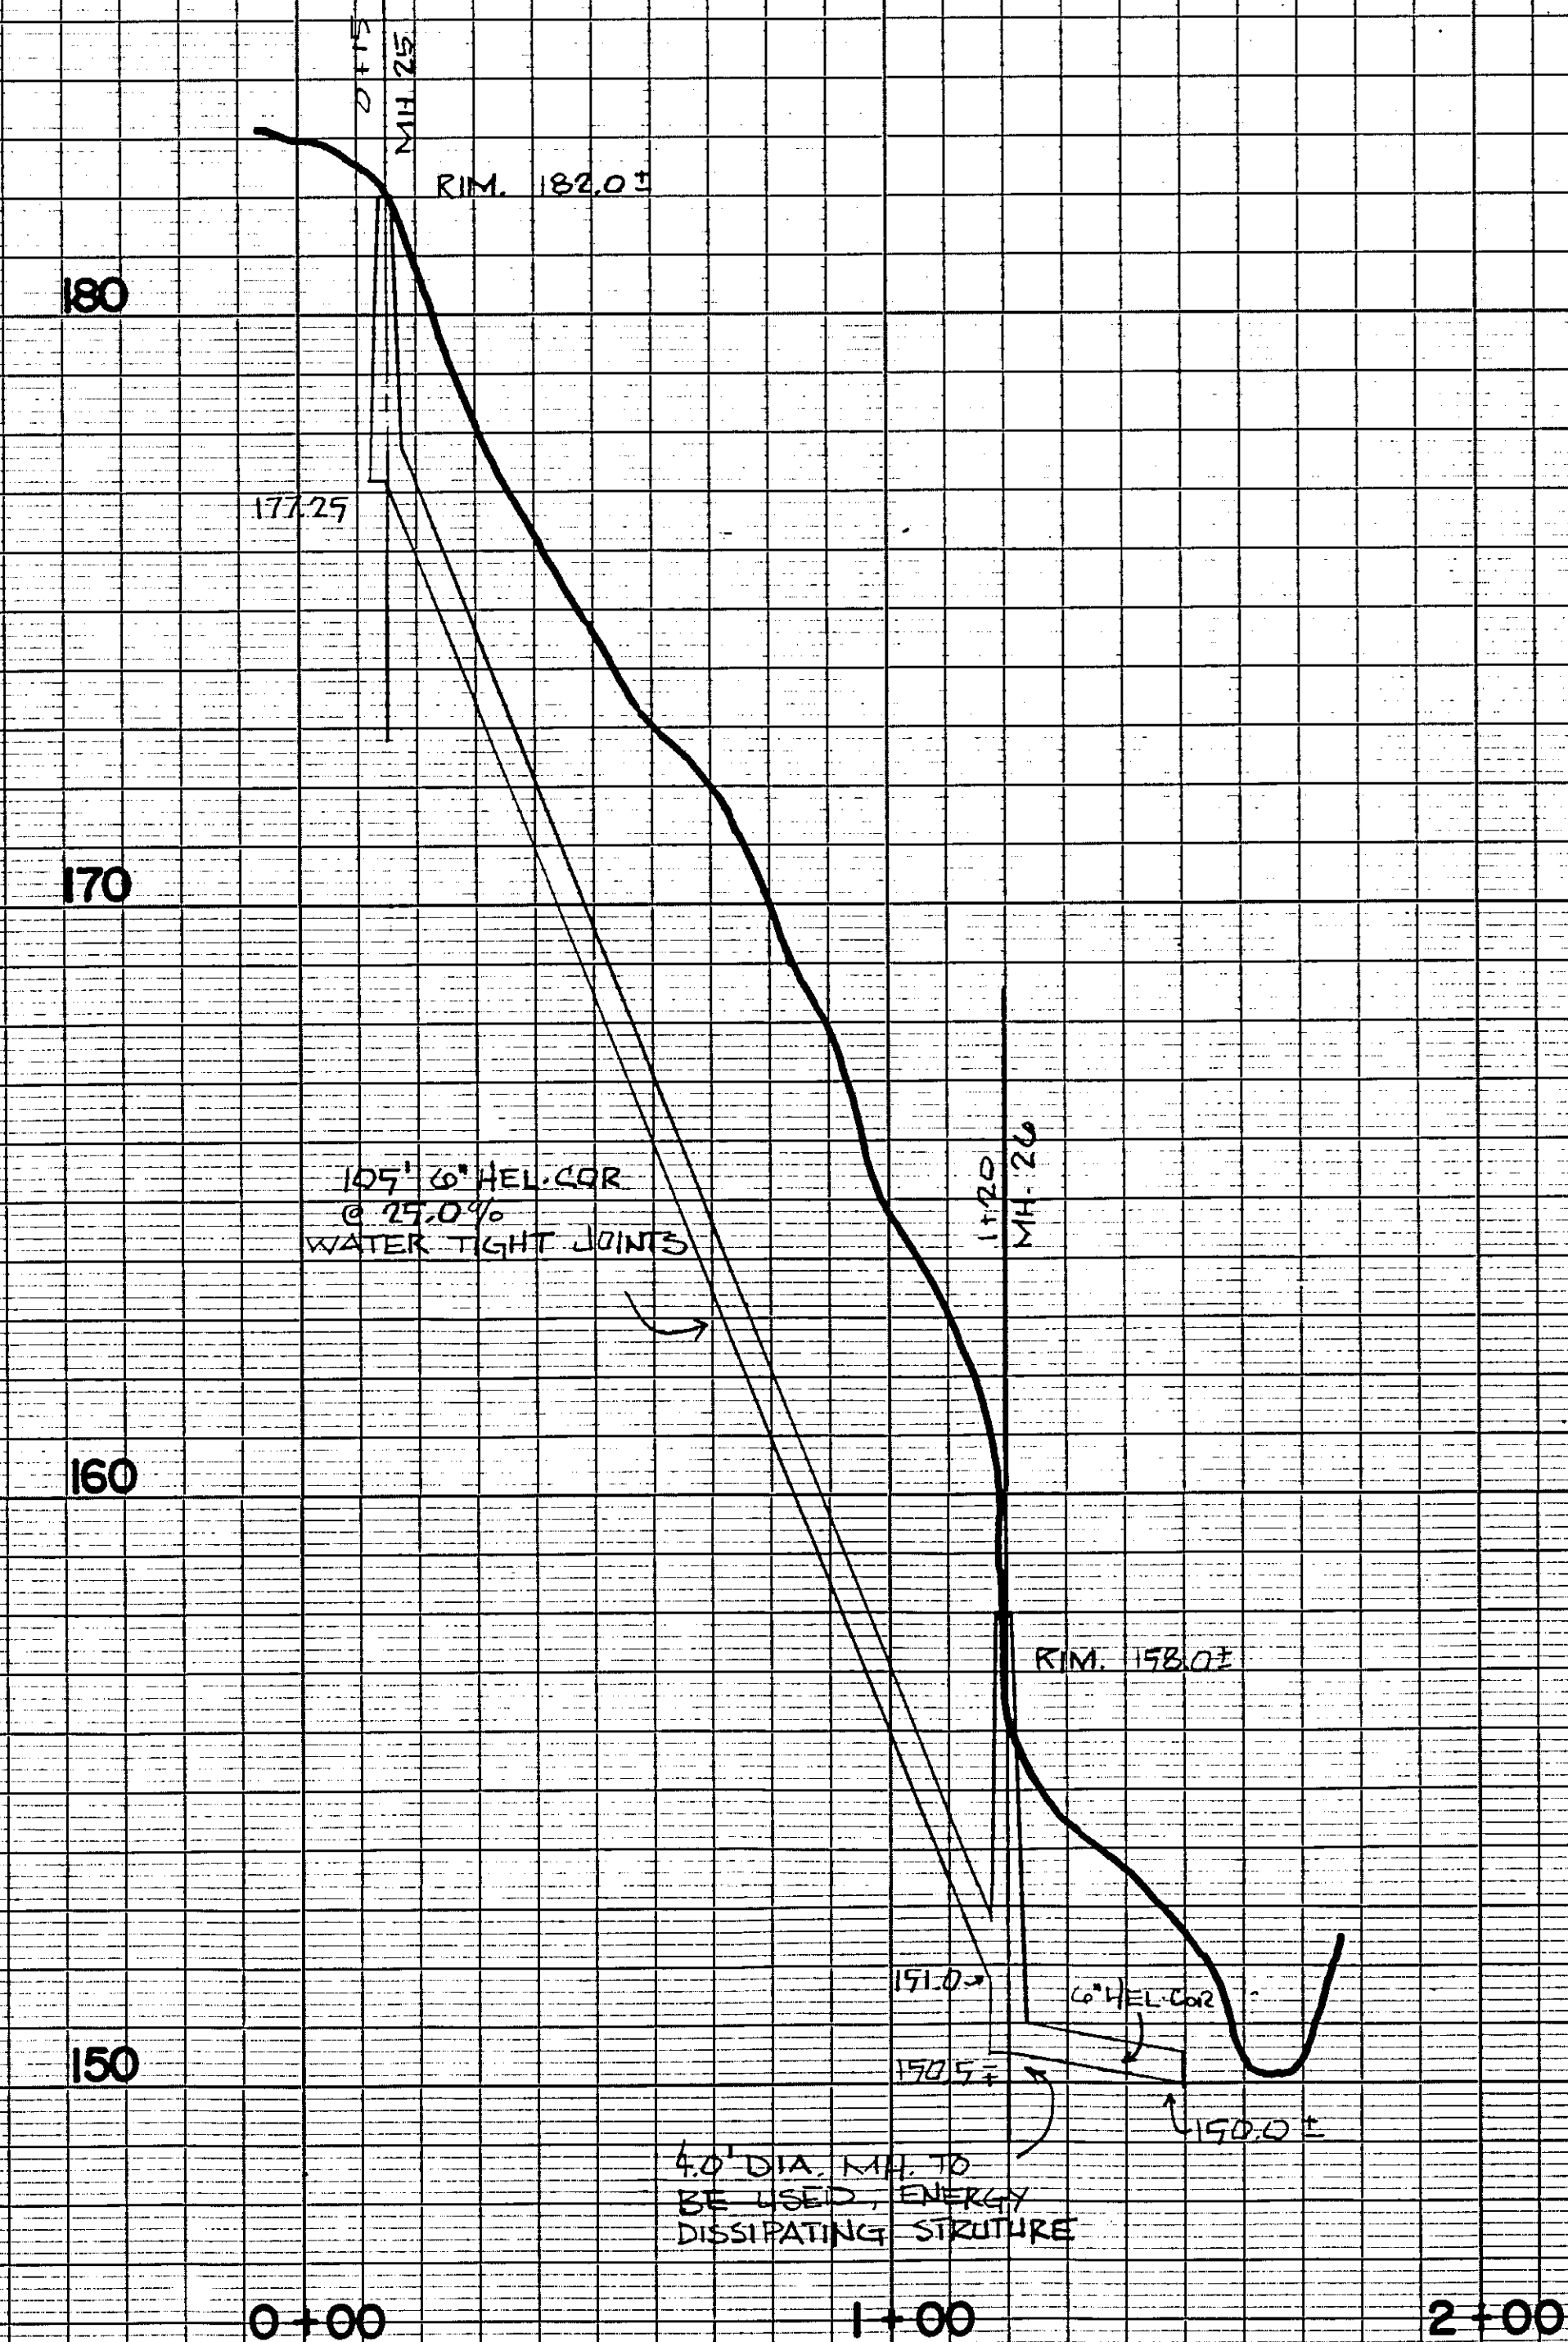

EASEMENT "K"

REVISIONS		
NO	DATE	DESCRIPTION
1	7/26/89	EASEMENTS H, J, L REVISED PER TOWN OF BETHLEHEM

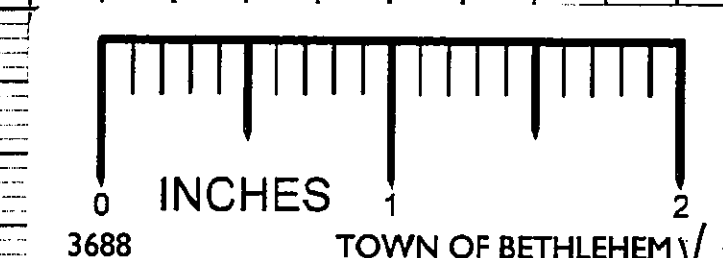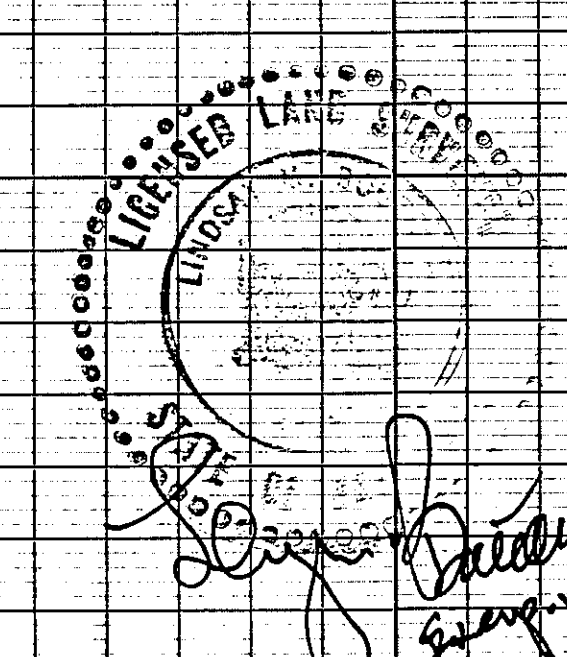

(EASEMENT PROFILES)

QUAIL HOLLOW

PROPERTY OF
PAULSEN & SONS, INC.
TOWN OF BETHLEHEM COUNTY ALBANY
SCALE hor. 1" = 40' vert. 1" = 4'
DATE JUN. 9, 1989 REVISION NO.
EDWARD W. BOUTELLE AND SON
CIVIL ENGINEERS AND SURVEYORS
DELMAR, NEW YORK

EASEMENTS
"H" "J" "K" "L"