

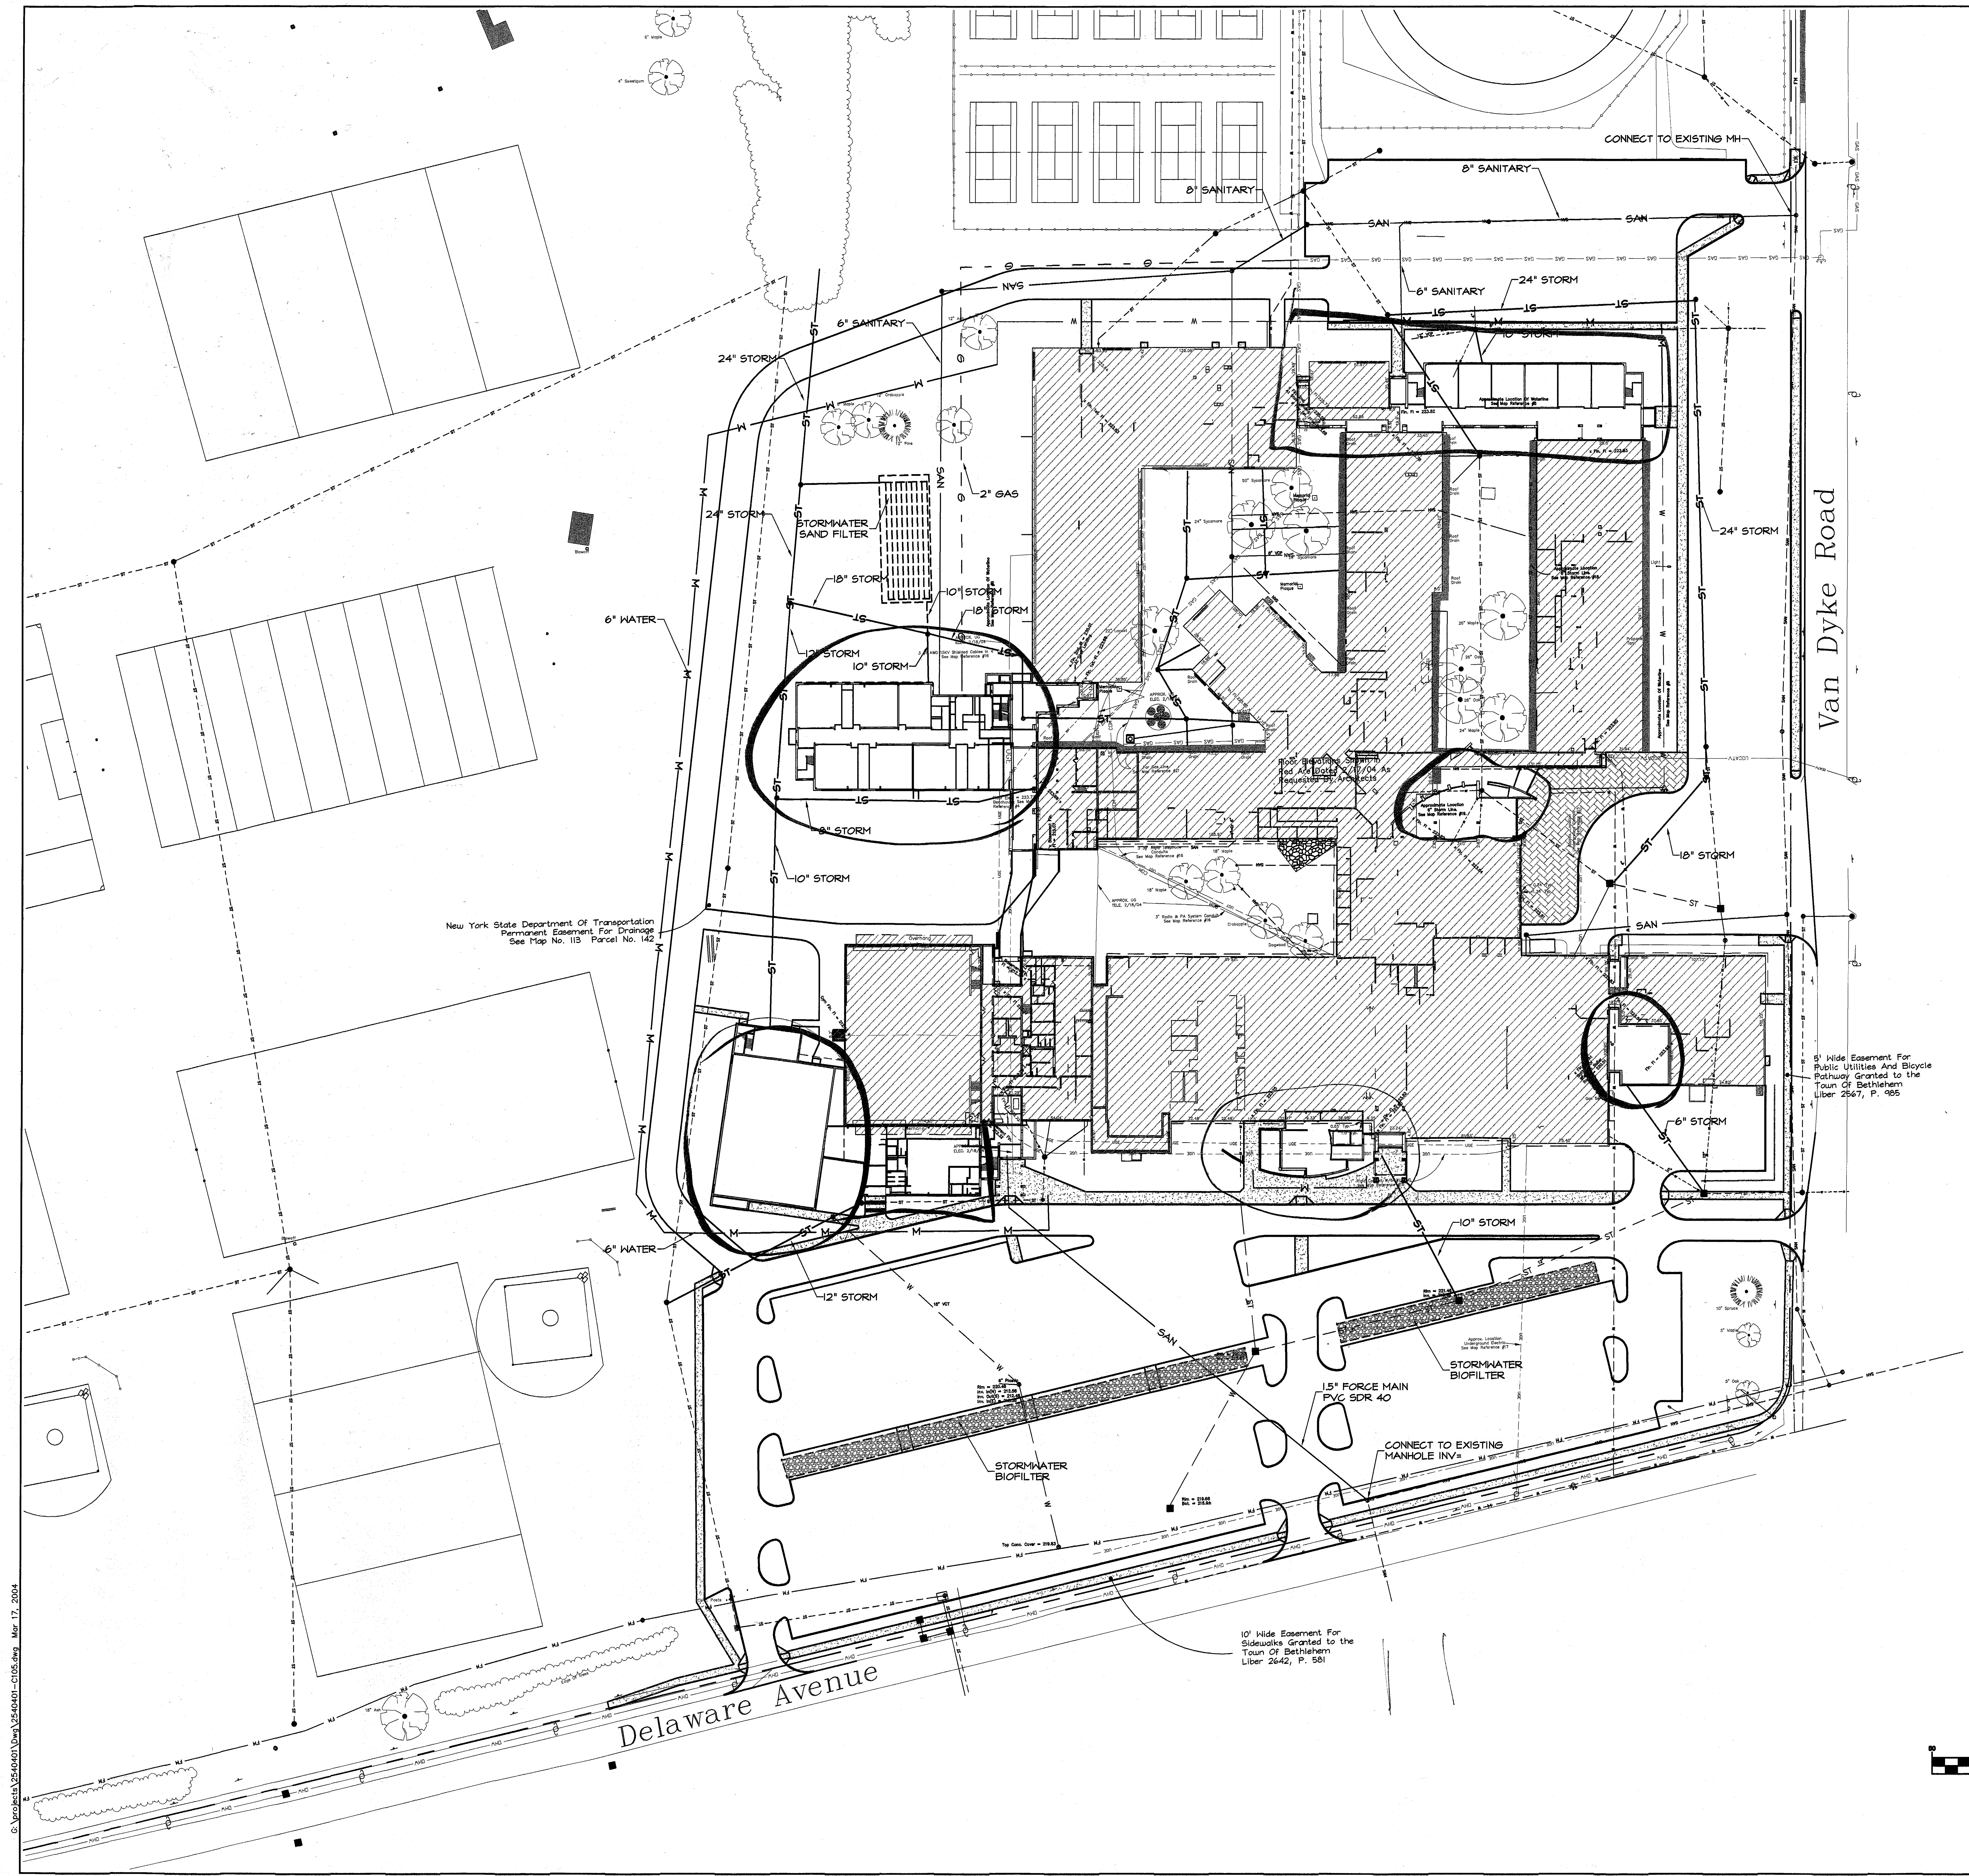


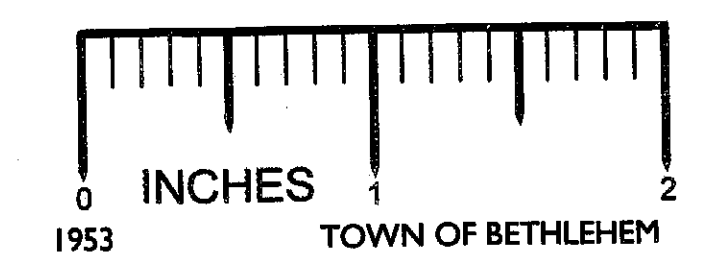

New York State Department of Transportation
Permanent Easement For Drainage
See Map No. 115 Parcel No. 142

Van Dyke Road

Delaware Avenue

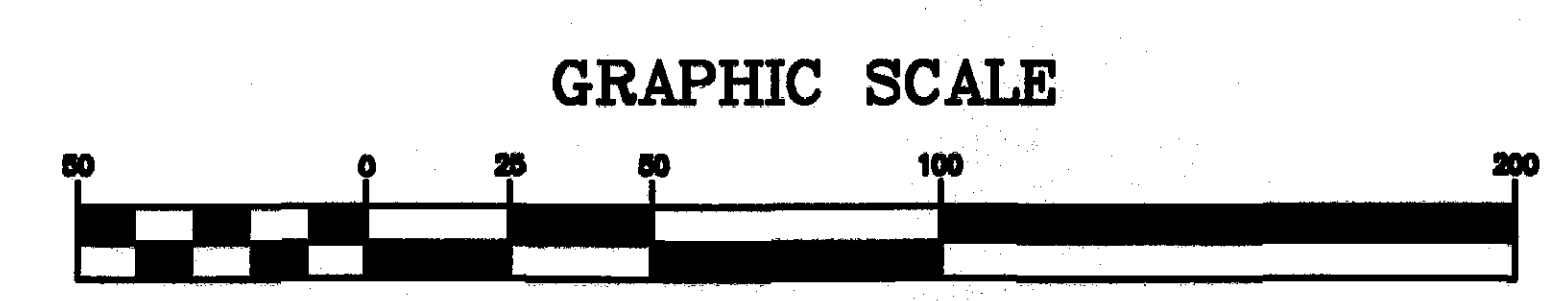

COLLINS+SCOVILLE
ARCHITECTS, P.C.
40 Beaver St., Albany
New York 12207-1511
518463.8068 FAX 518463.8069

Consultant

CLARK
100 N. ZEEB RD., SUITE 200, ALBANY, NY 12207
518 463-8068 FAX 518 463-8069

**BETHLEHEM CENTRAL SCHOOL DISTRICT
BETHLEHEM HIGH SCHOOL
ADDITIONS AND ALTERATIONS**

Project Title

No.	Date	Revision	By
4			
3			
2			
1			

Drawn By: THF
Checked By:
Proj # 01-03-06-00-0-006-024
CSA Project # 03724-00
Date: 3/16/04

Sheet Title

**SITE
UTILITIES
PLAN**

Sheet No.

**C105
V-27**

C:\projects\2540401\Draw\2540401-C105.dwg Mar 17, 2004