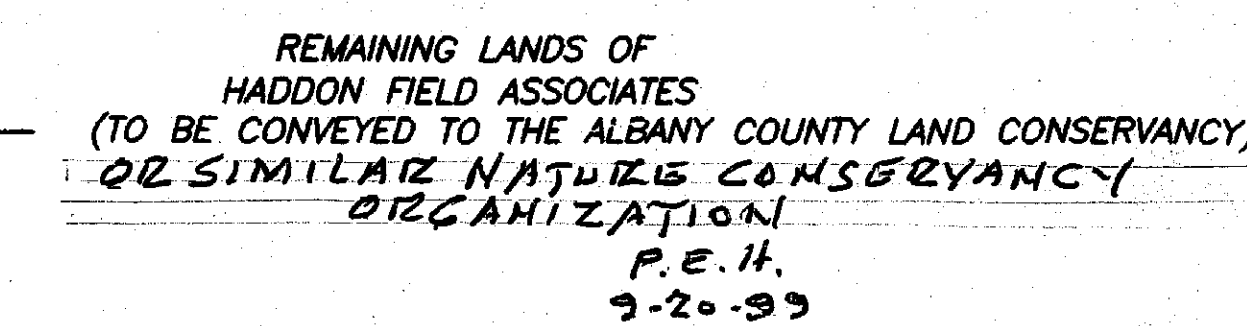
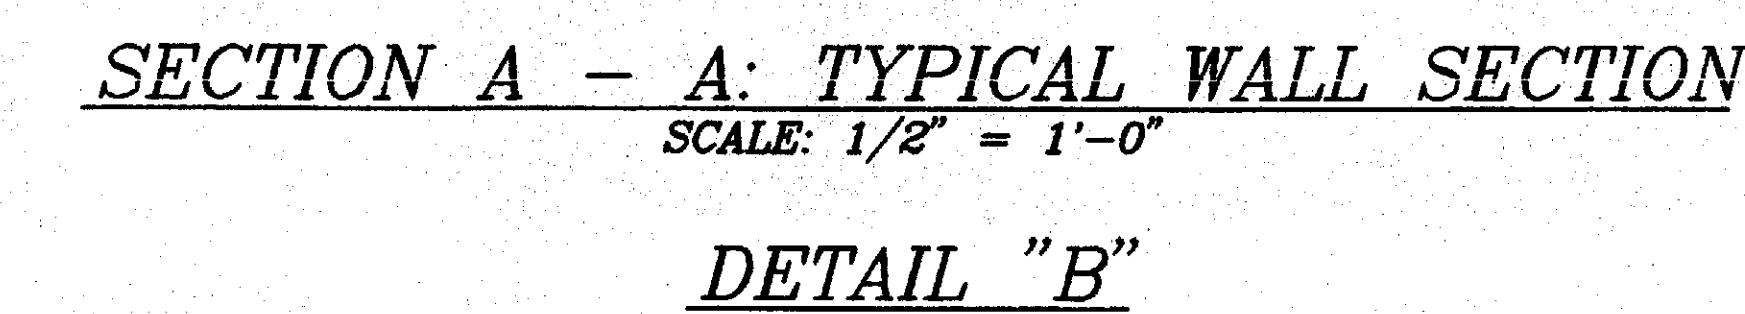
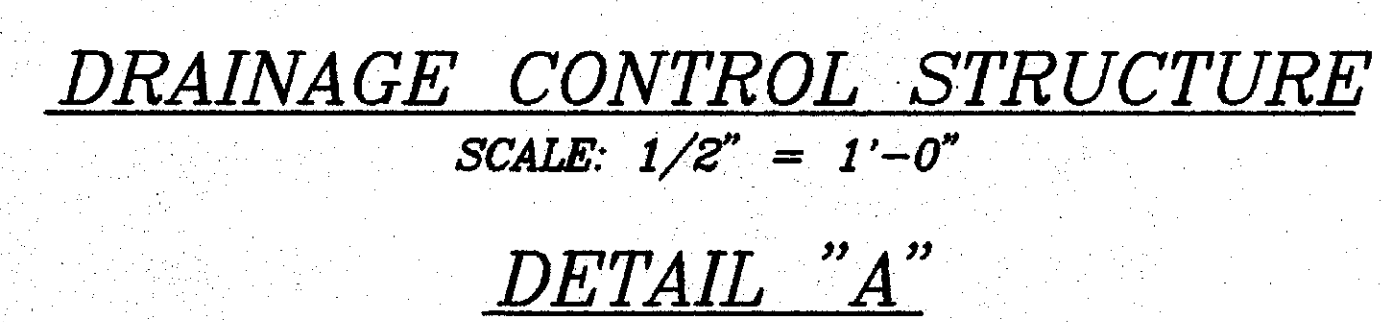


Paul E. Hite, L.L.S. #46339	COUNTY:	ALBANY	MAP PREPARED BY:	PAUL E. HITE
	STATE:	NEW YORK	LICENSED LAND SURVEYOR	
	SCALE:	1" = 20'	230 DELAWARE AVENUE	
	DATE:	JUNE 22, 1999	DELMAR, NEW YORK 1205	
	DRAWN BY:	JAH2	(518) 439-4989	
		MAP NO.: 435		

REVISED: SEPT. 20, 1999 - SAME AS JULY 14, 1999 REV. NOTE
REVISED: SEPTEMBER 4, 1999 - TITLE REVISED
REVISED: JULY 14, 1999 - MISC. REVISIONS PER LATEST TOWN ENGINEERING & PLANNING DEPT. REVIEW