

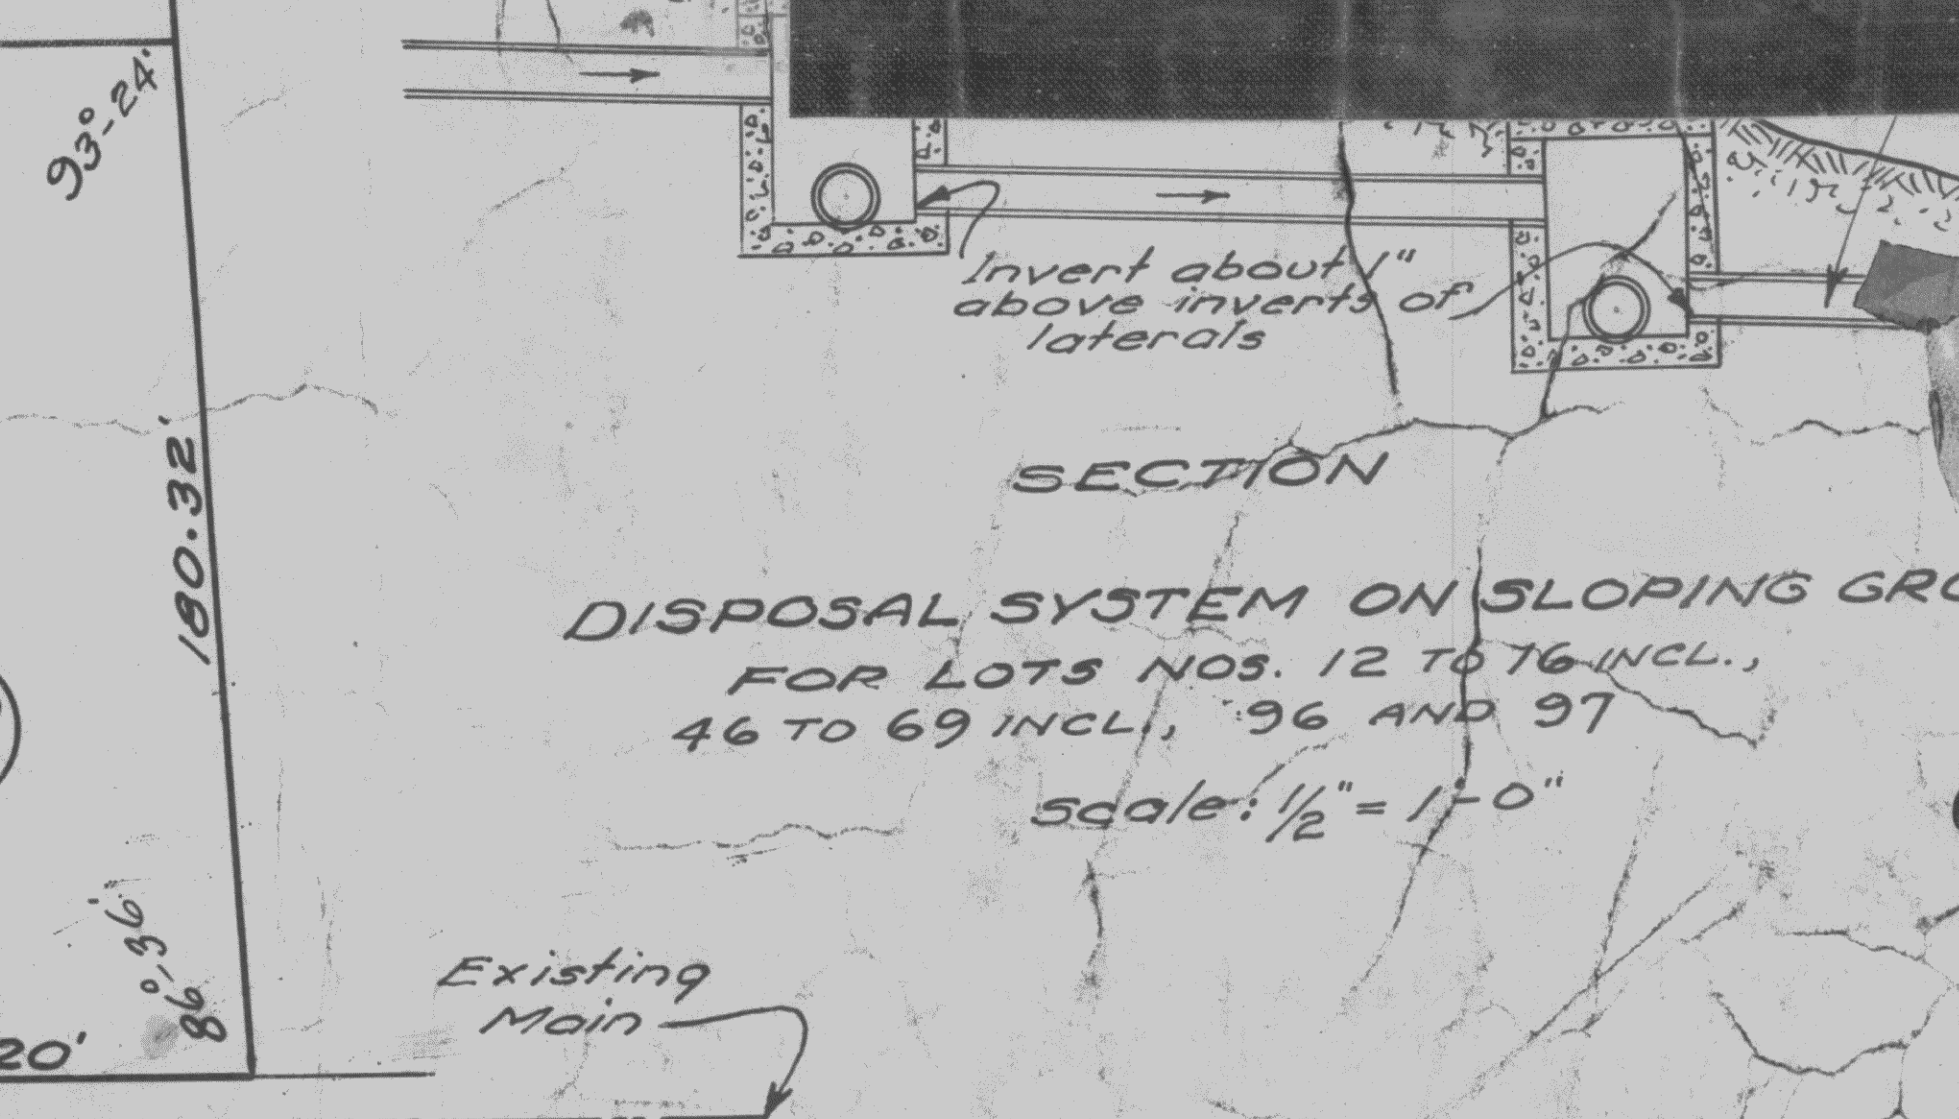
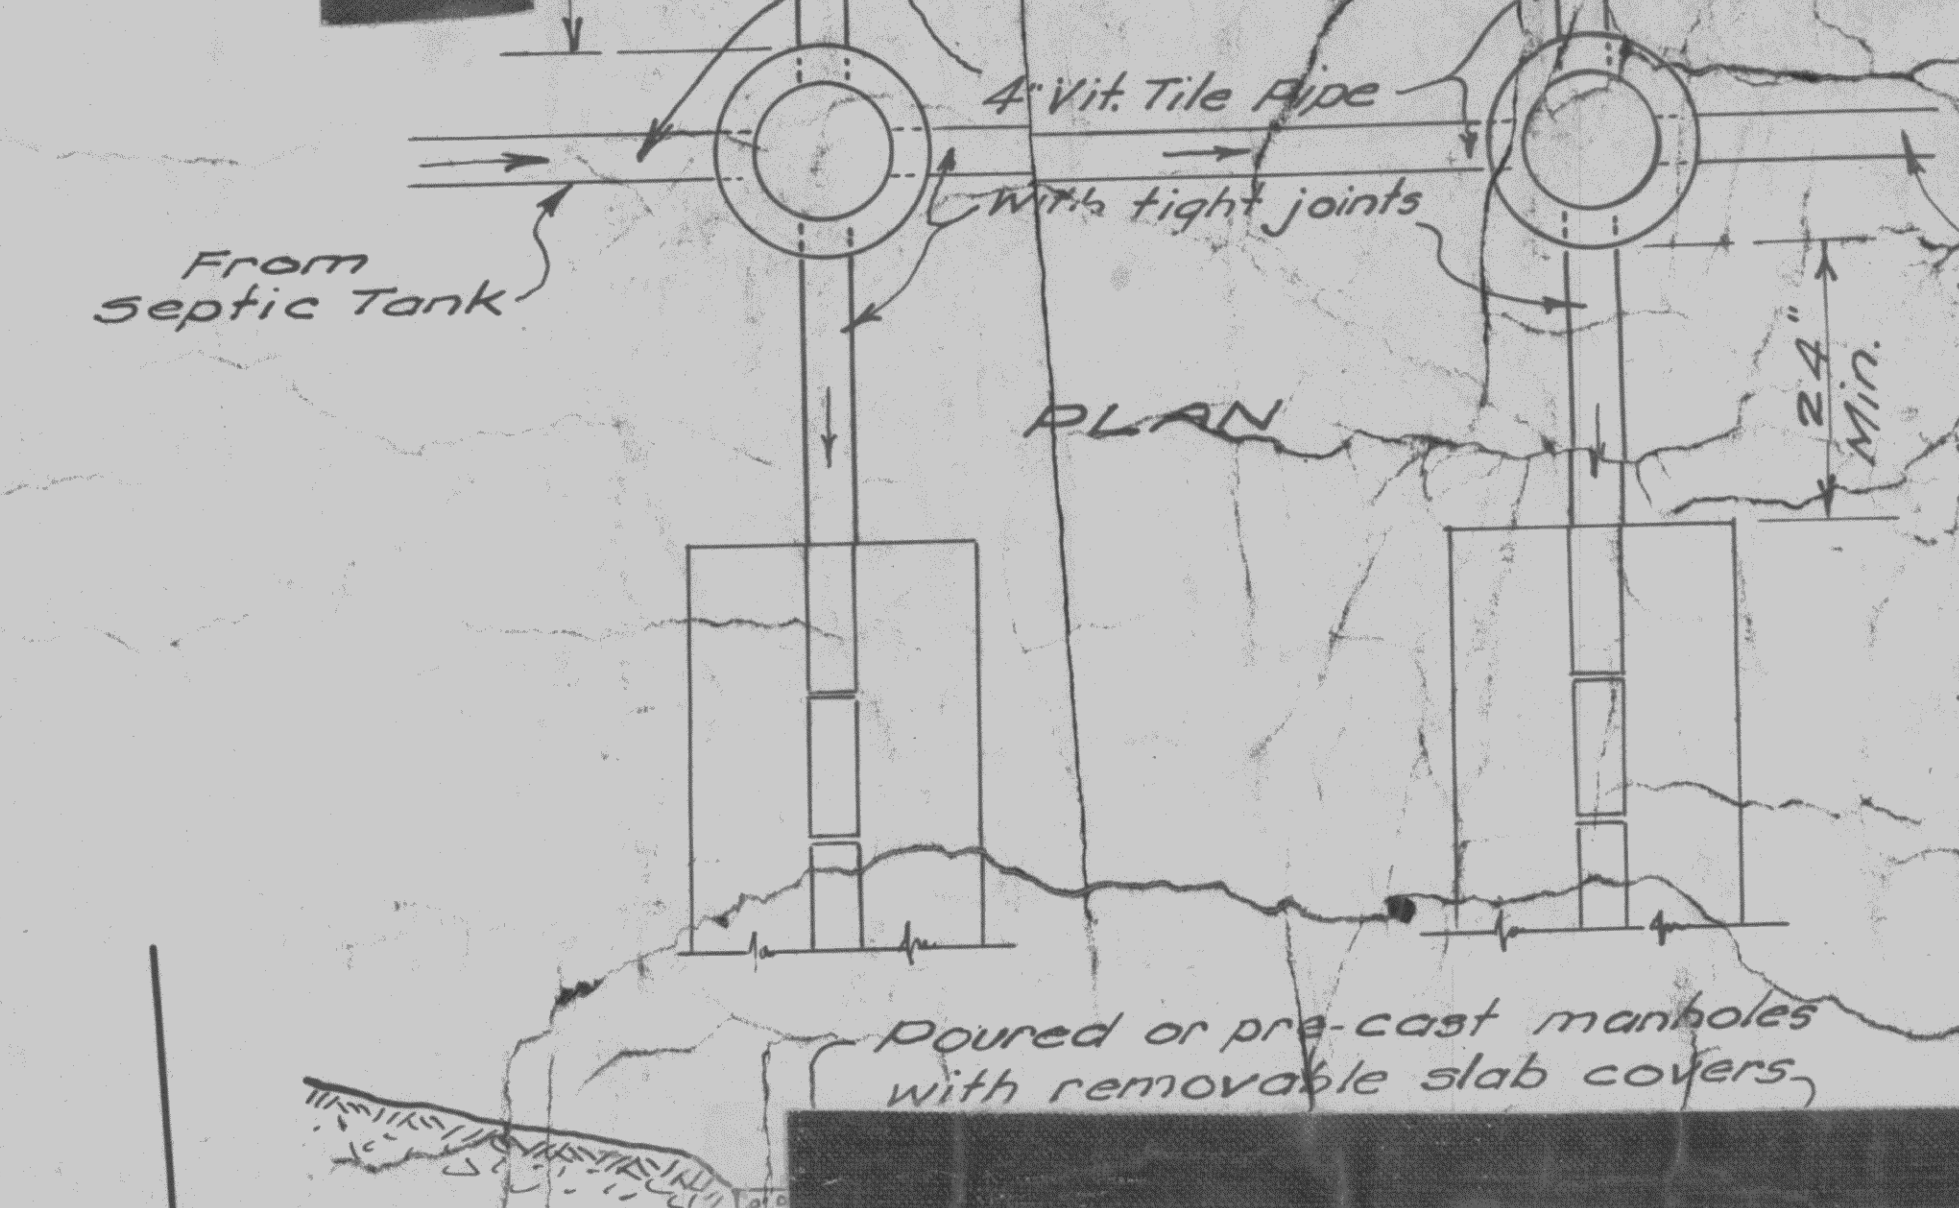
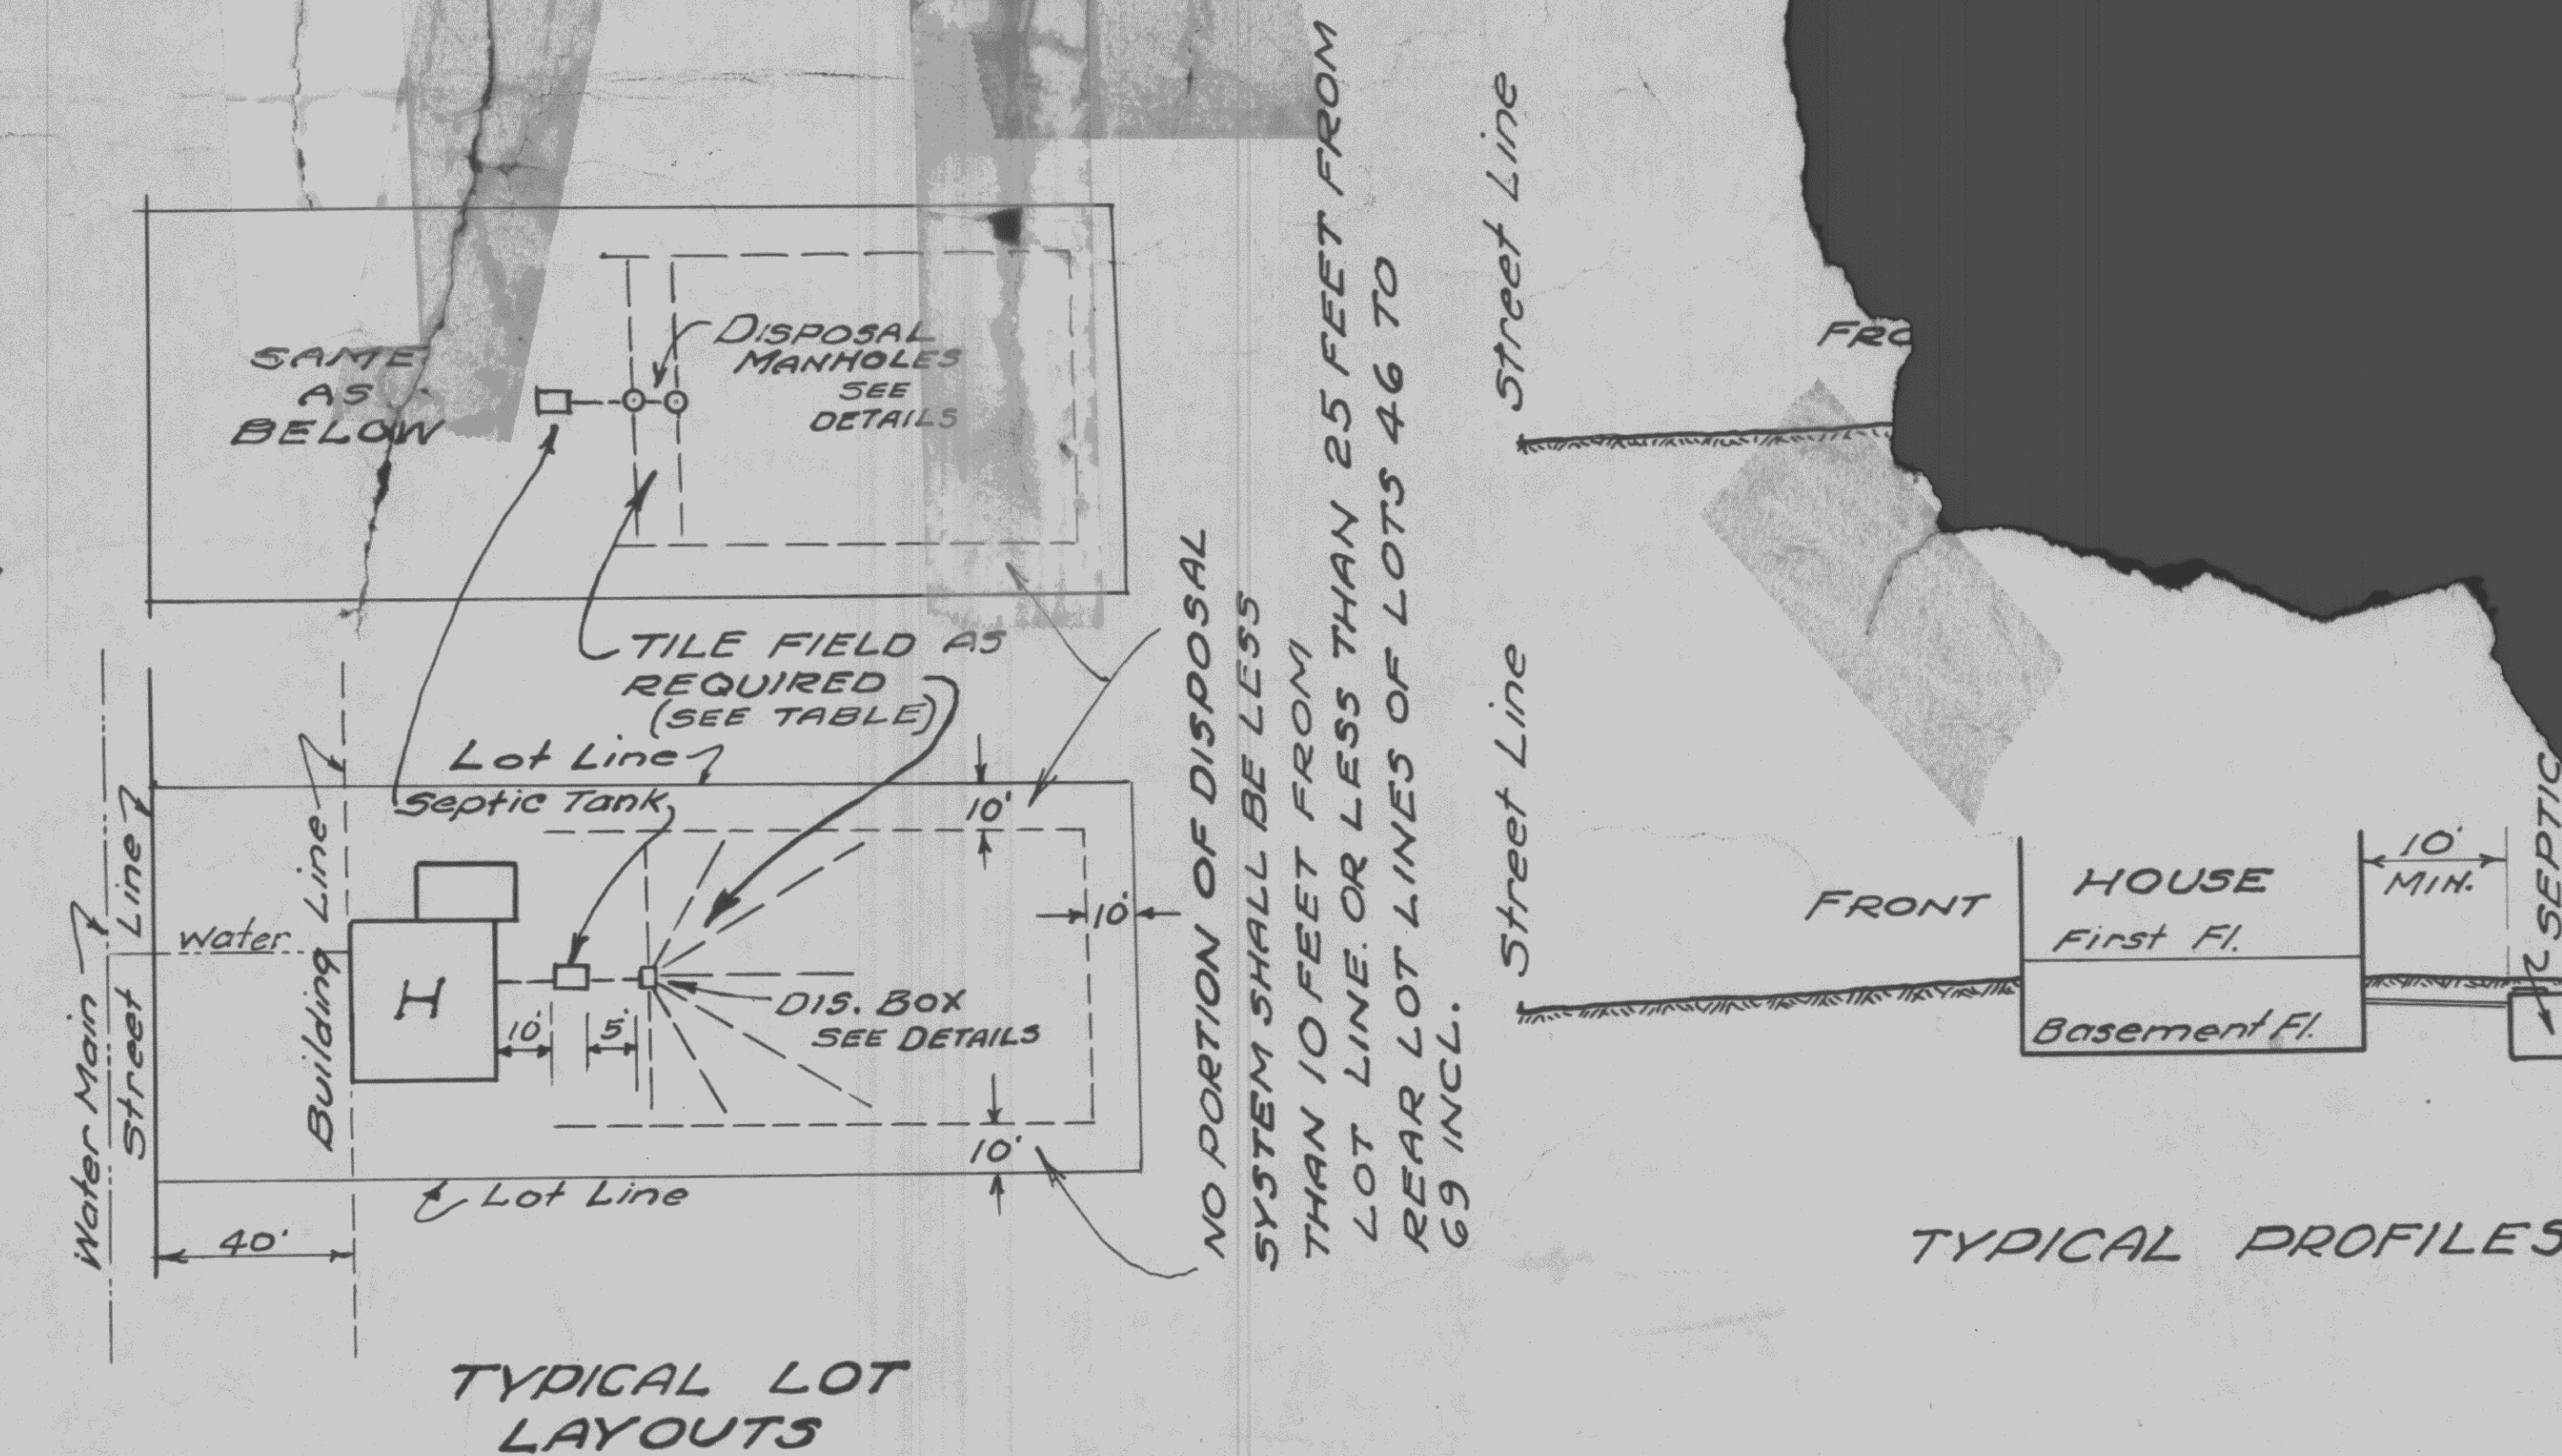


TABLE SHOWING REQUIRED		
LOT No.	WIDTH OF TRENCH	IN. FT. TILE REQUIRED E.B.R. HOUSE 38.
1-6 INCL	24"	116
7-11 "	30"	132
12-16 "	18"	68
16-69 "	24"	70
50-97 "		
98-95 "		
98-102 INCL		

NOTE: CONTOUR MAP FILED
SEPARATELY (1"=50')
DRAWER 49

PLAN
Scale: 1" = 50'

MAP OF
SUBDIVISION NO. 1
OF THE
EVELYN W. BROCKLEY PROPERTY
TOWN OF BETHLEHEM - ALBANY COUNTY - NEW YORK

N. 73° 43' E. 1516.7'

S. 37° 11' E. 804.0'

S. 9° 23' E. 678.06'

S. 16° 24' E. 591.5'

S. 77° 00' W. 1589.5'

N. 28° 11' W. 665.3'

N. 42° 17' W. 444.8'

N. 11° 48' E. 373.9'

SUBDIVISION

North

DELAWARE AVENUE

KEY MAP
SHOWING ENTIRE PROPERTY

Scale: 1" = 300'

GENERAL NOTES

Area of entire property 63.086 A.±
Area of subdivision No. 1 22.358 A.±

Lots No 346 to 56 inclusive, 61 to 69 inclusive, 58 and 59 are of full dimensions indicated but are subject to an easement as shown, for drainage and other public purposes.

[illegible]

Slinger
May 21