

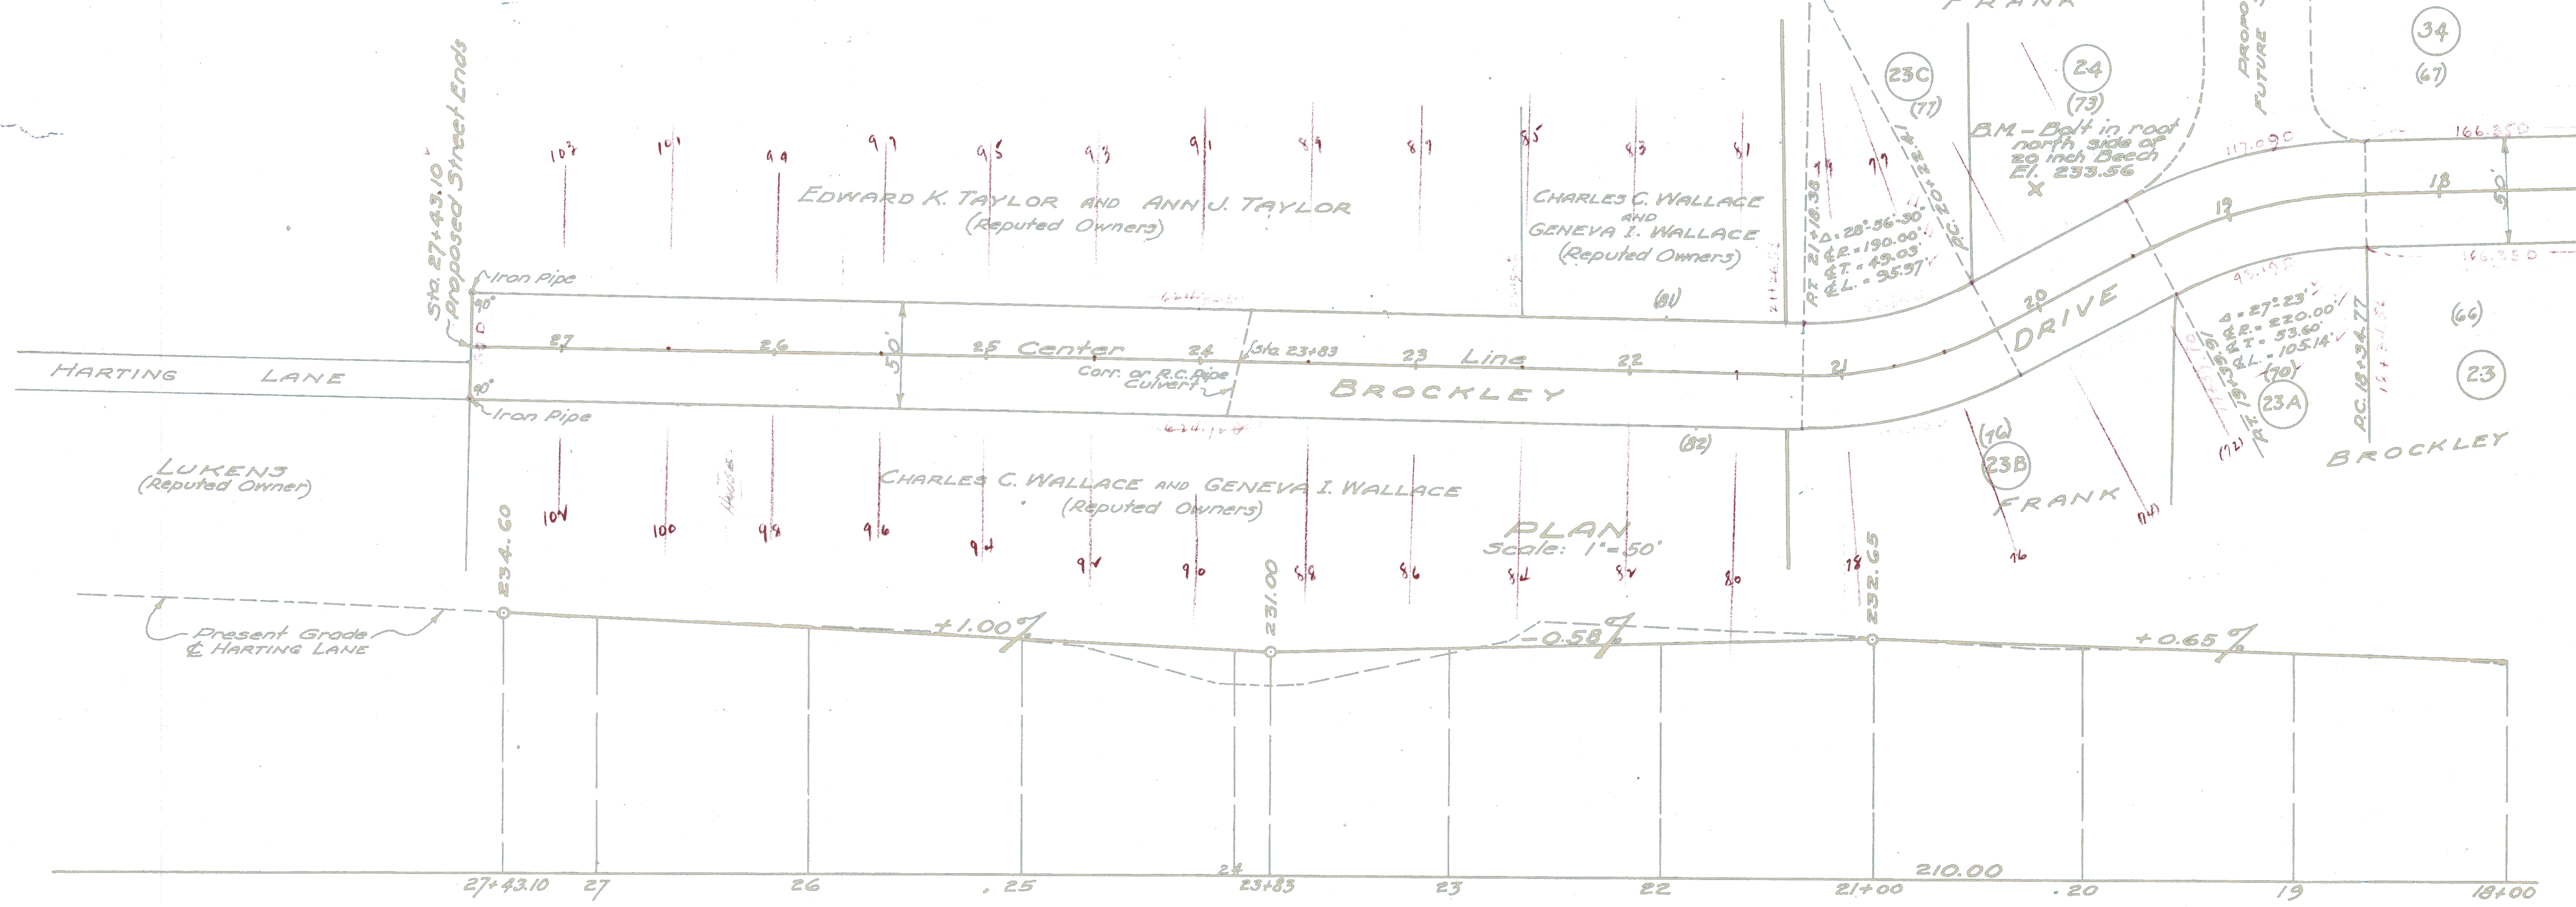


This line to measure 6" after reduction

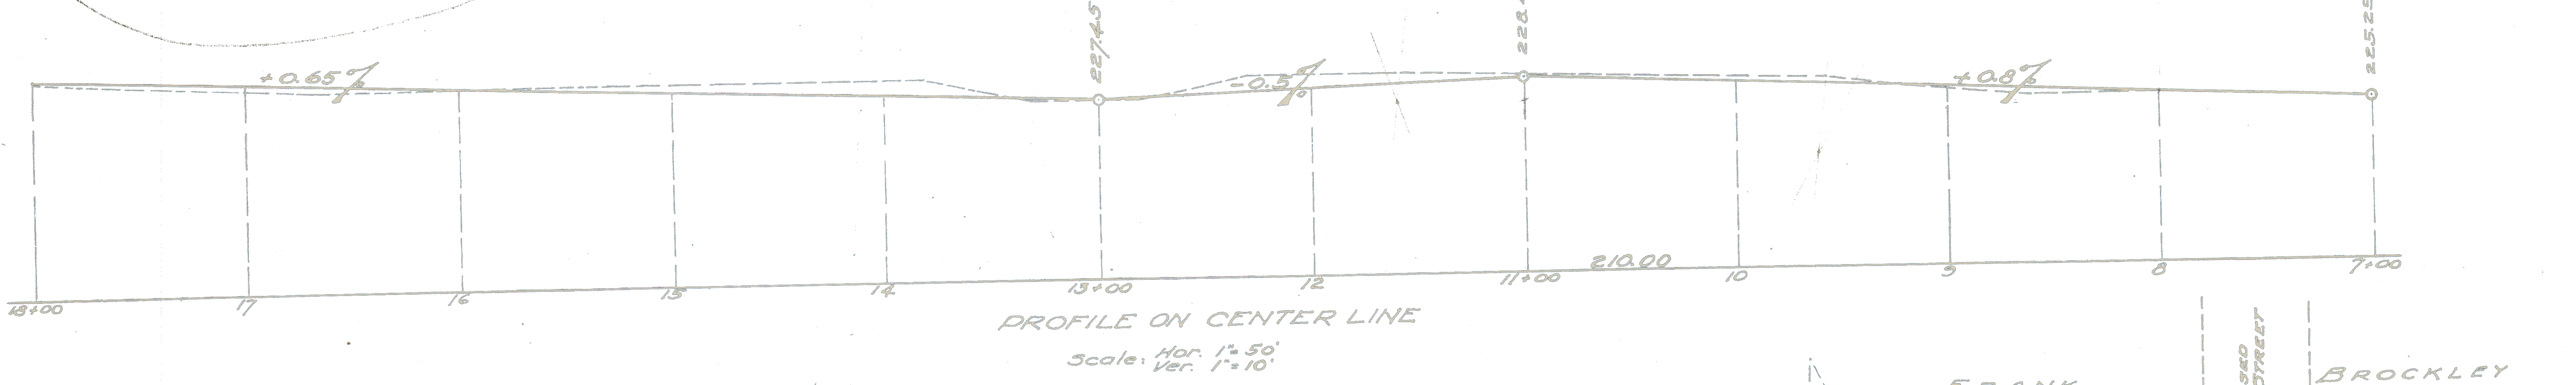

See Deed #445
" " #408
#422 GAIL O'NEILL + STANLEY
#423 TAYLOR
#424 WALLACE (HARTING) STAY
#500
15 Oct. 1954

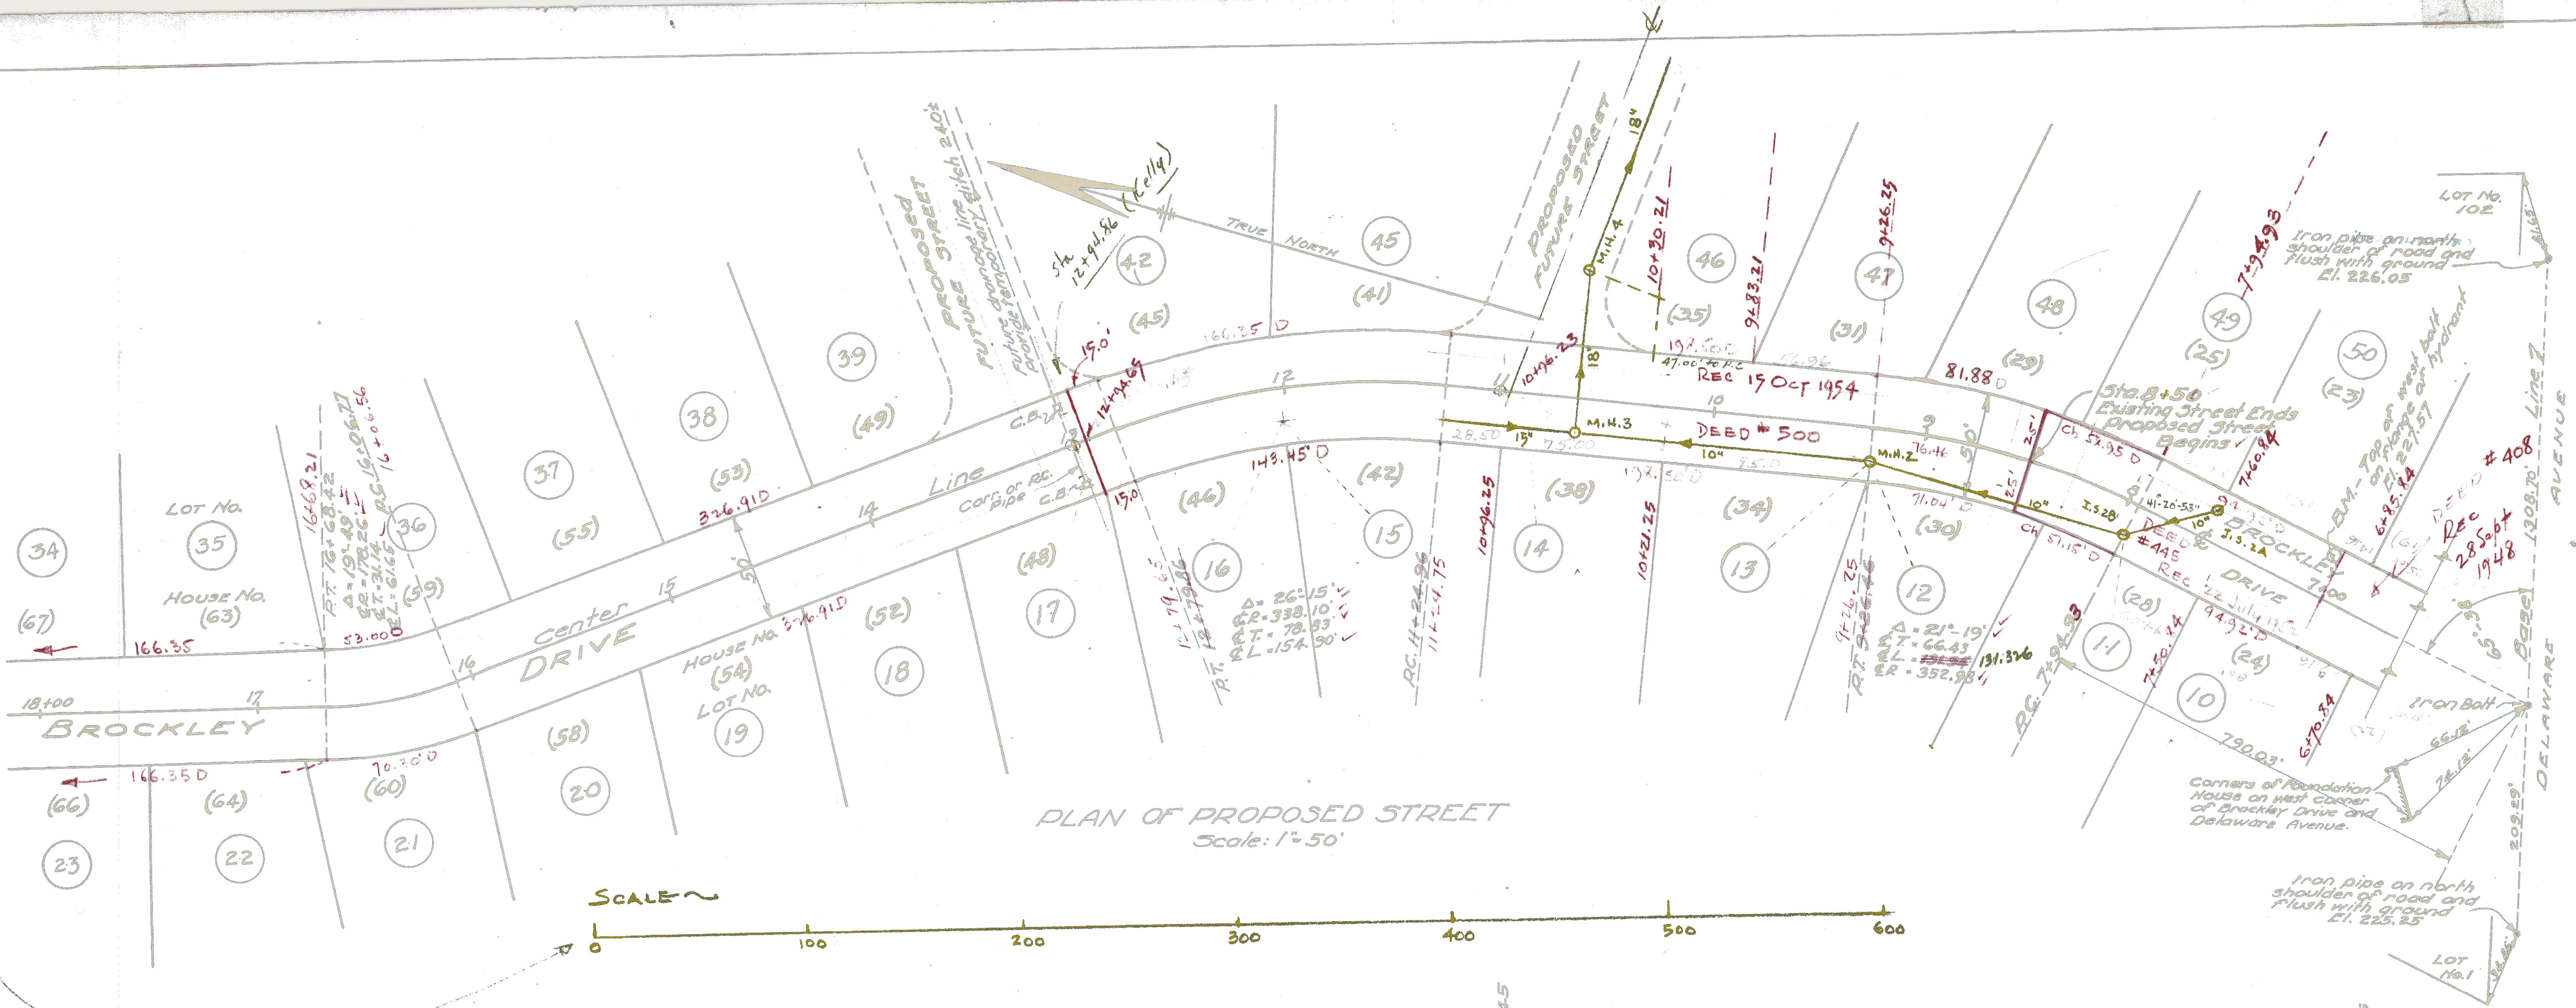

PROPOSED EXTENSION
TO
BROCKLEY DRIVE
TOWN OF BETHLEHEM
ALBANY COUNTY-NEW YORK
DECEMBER 15 1953