
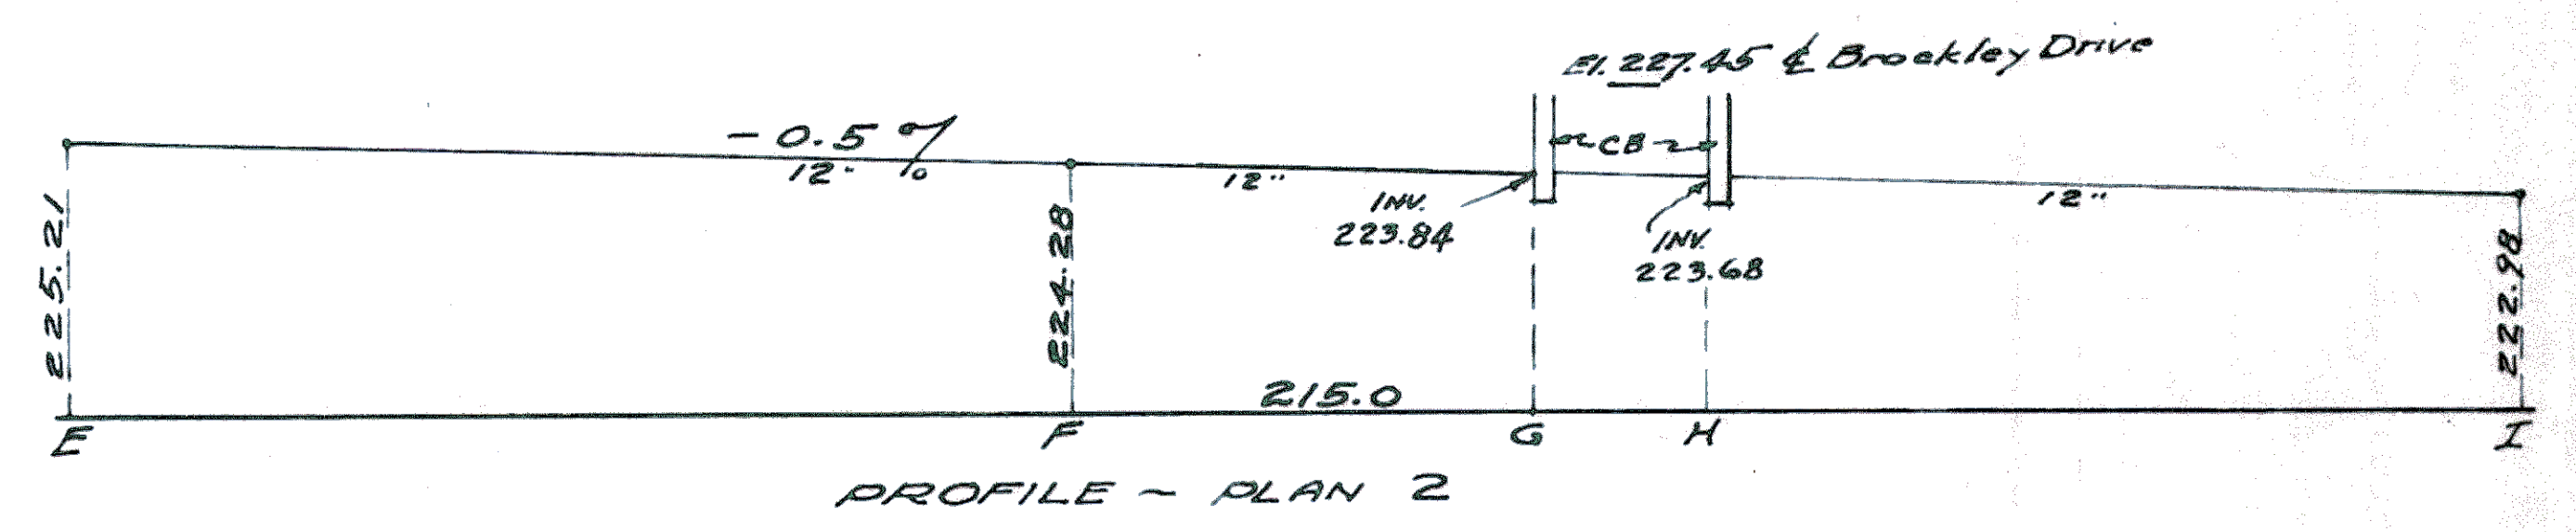
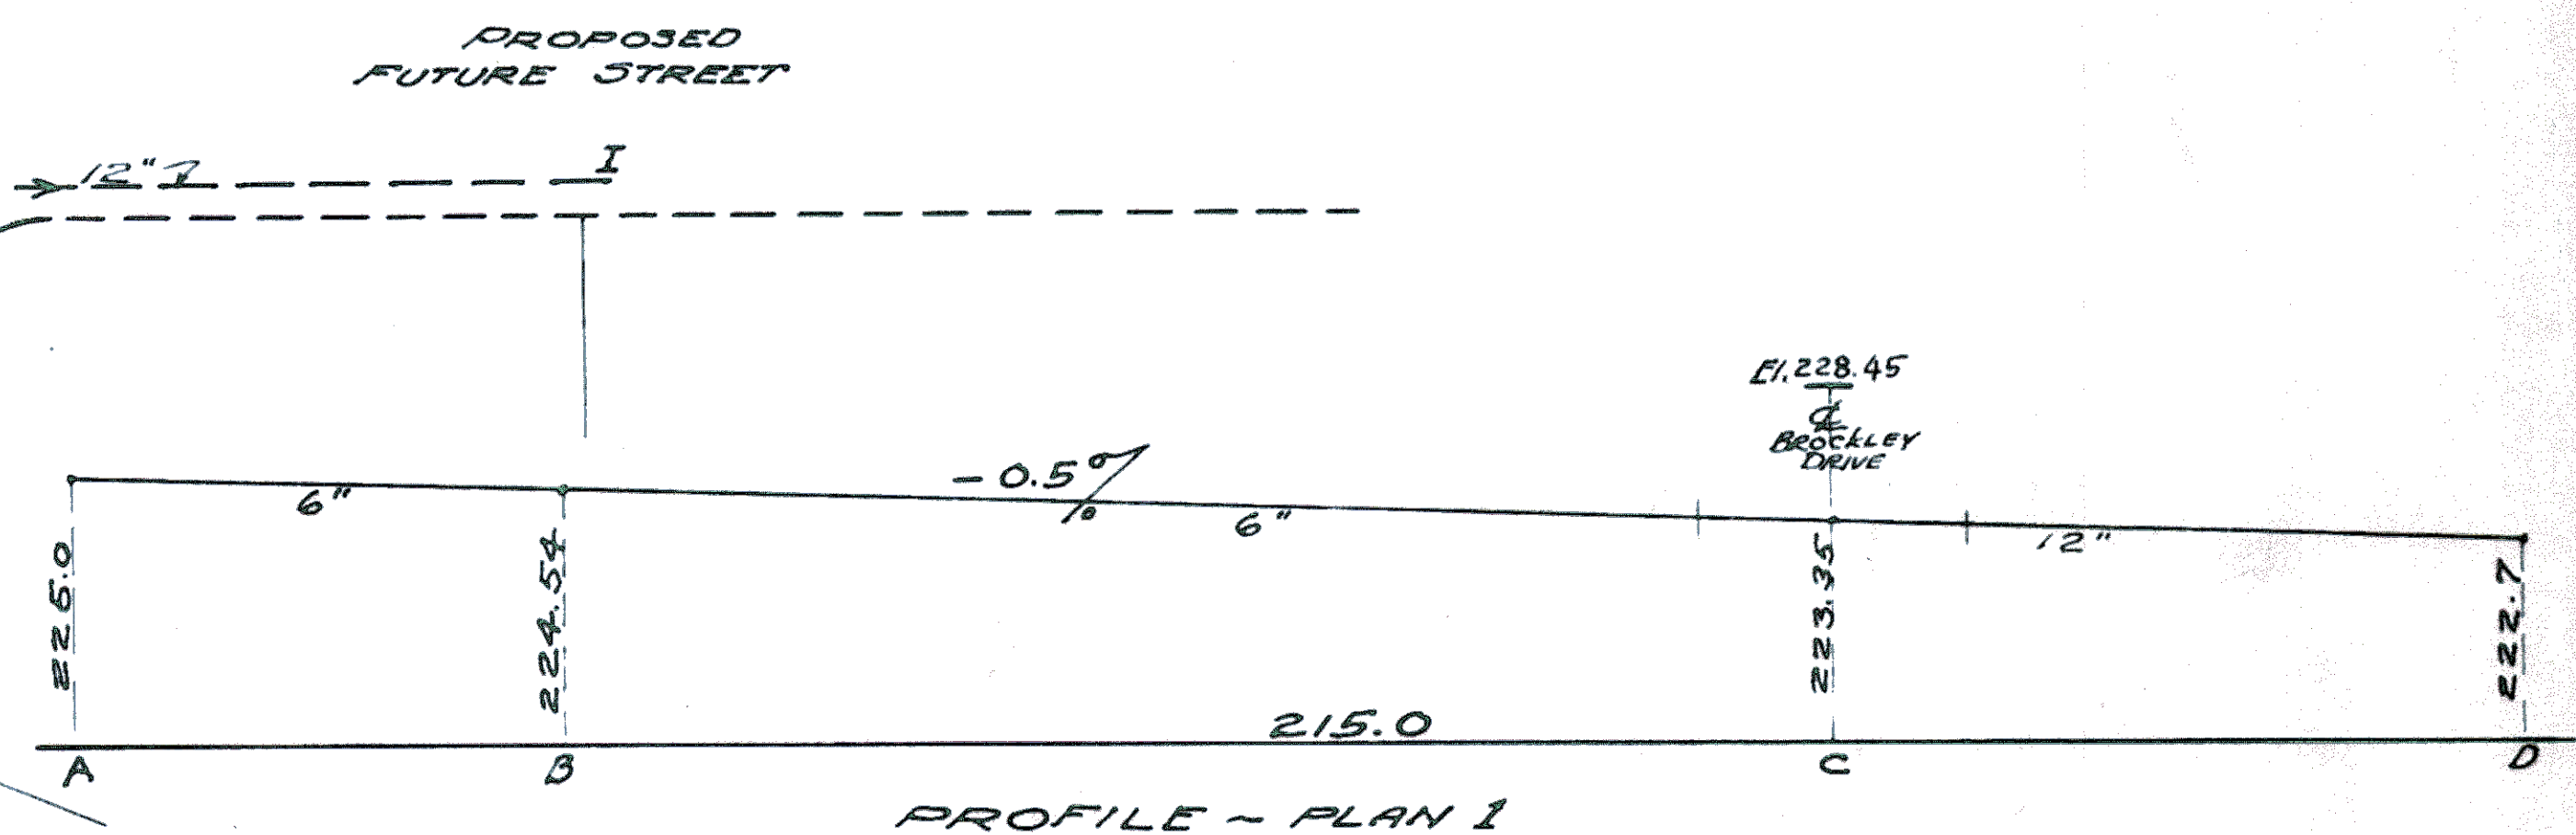
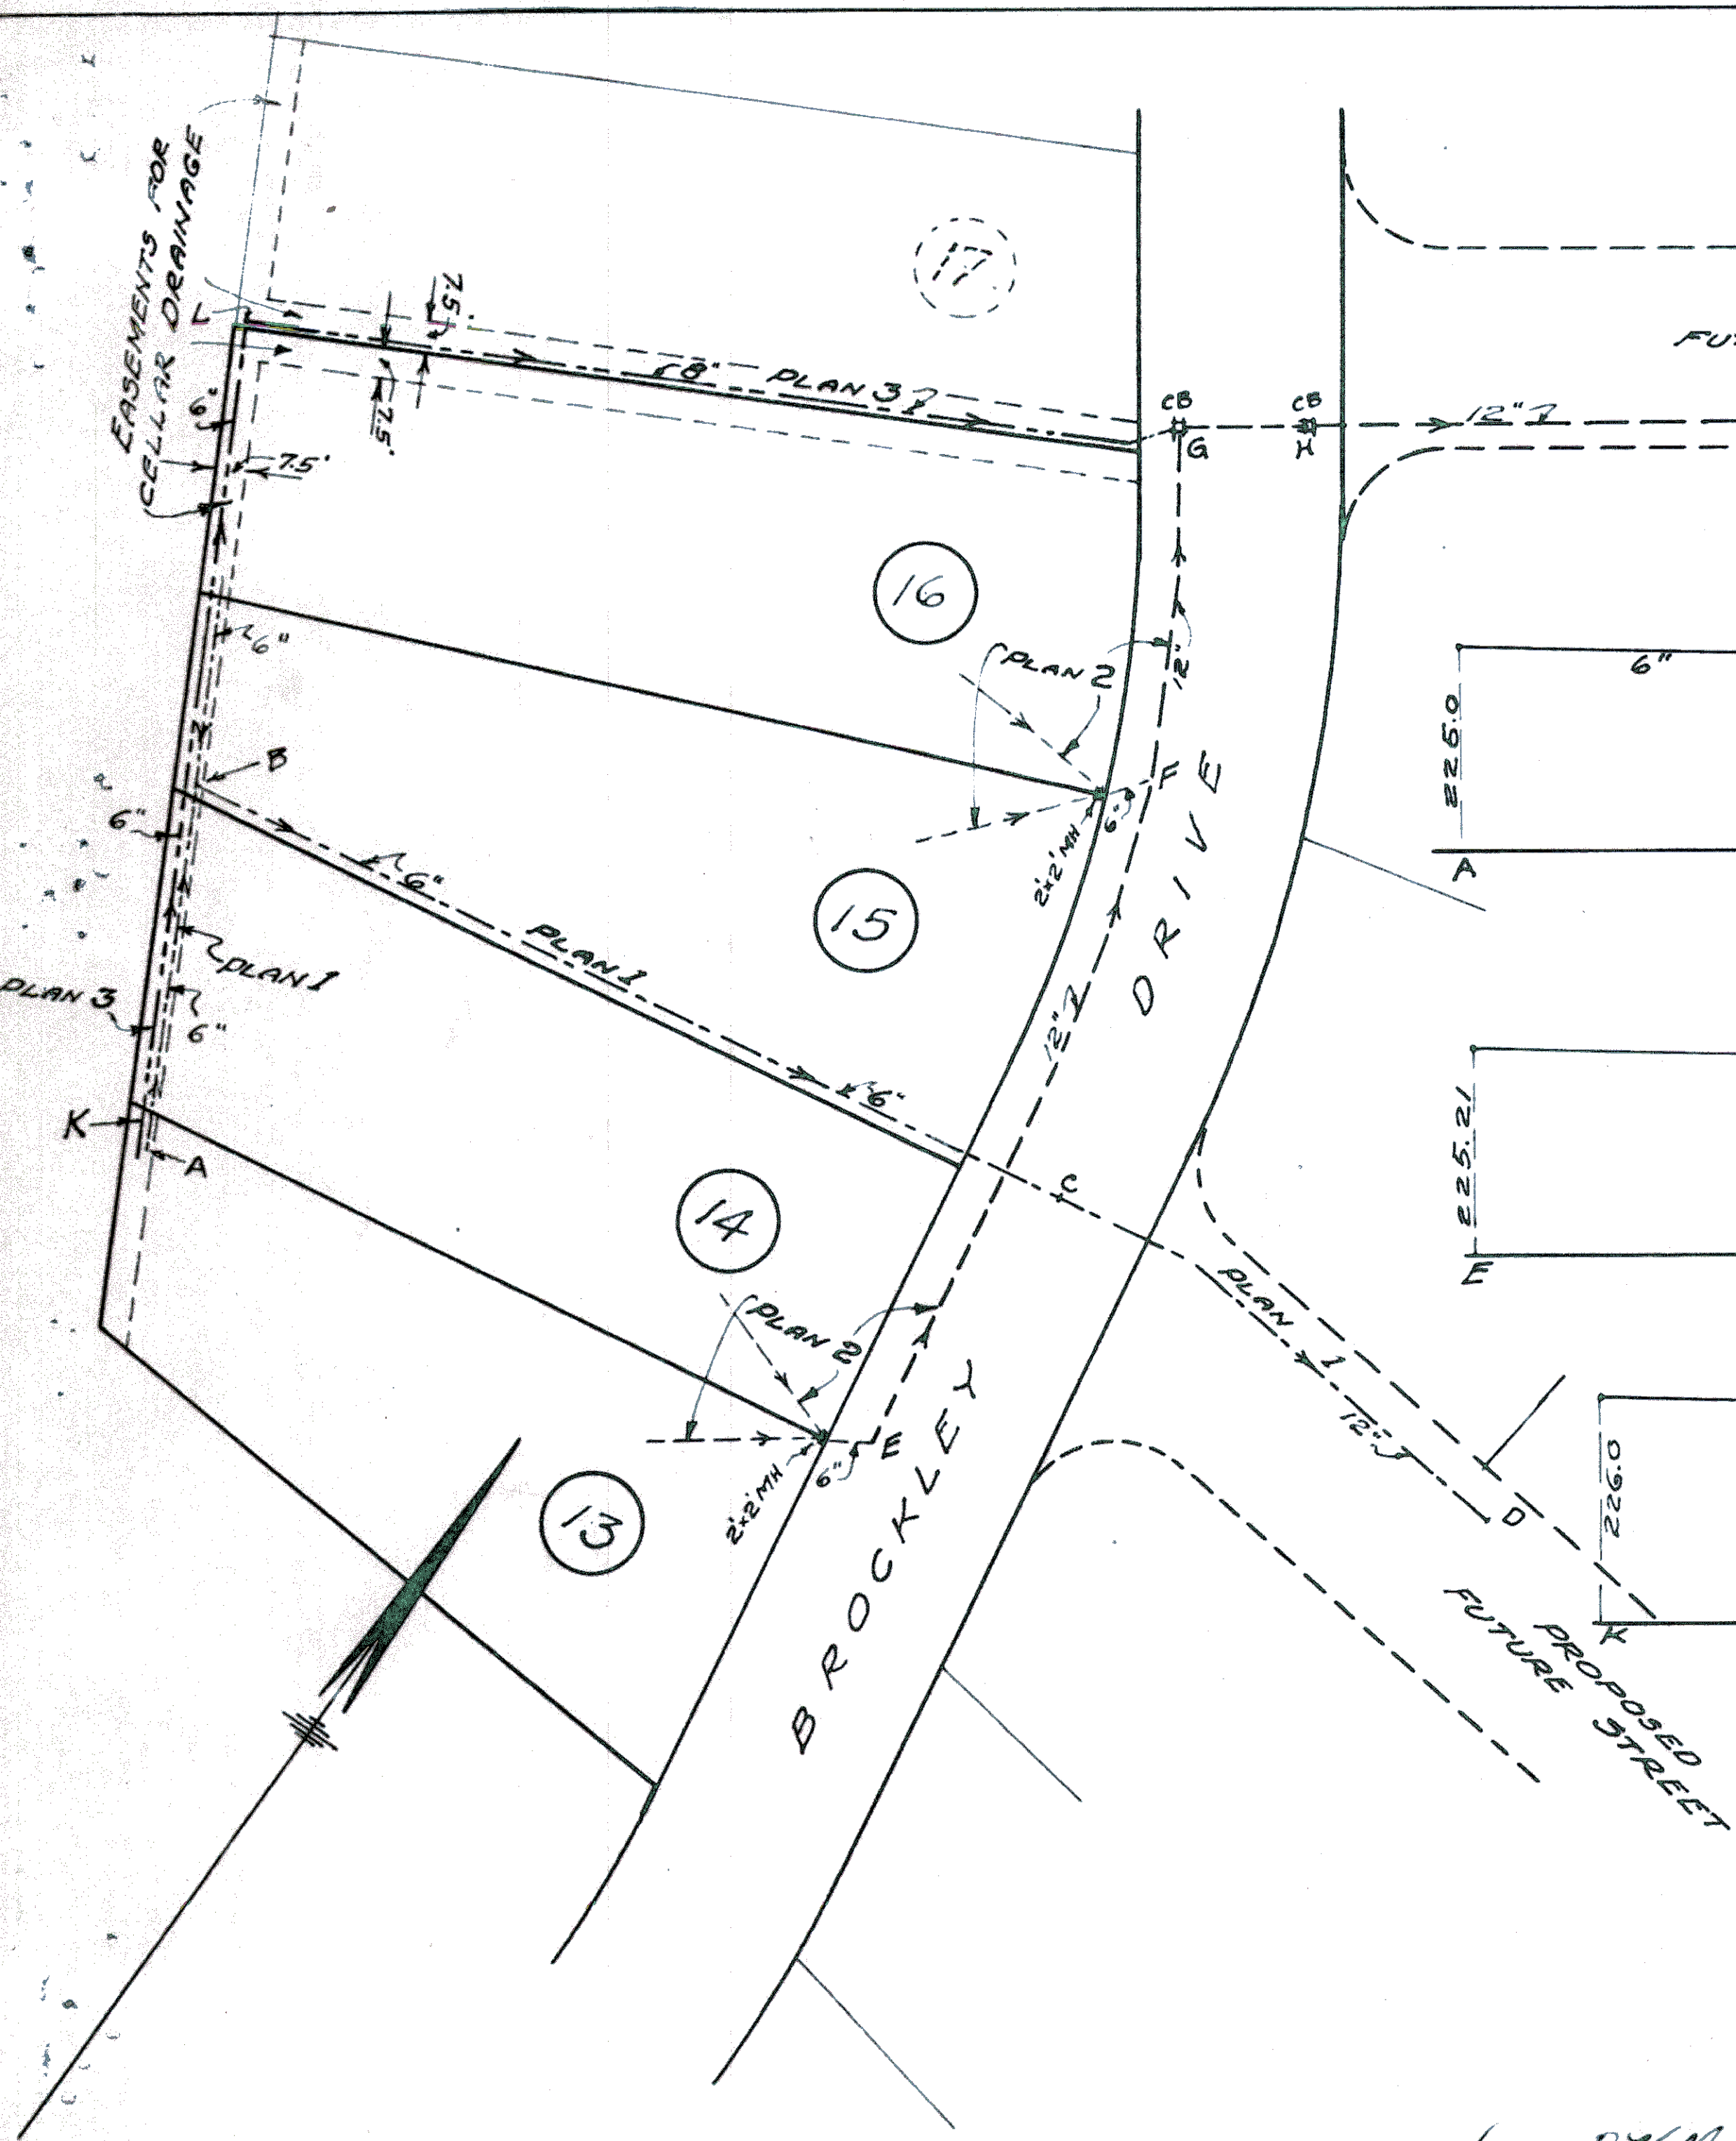


PROPOSED PLANS
FOR CELLAR DRAINAGE
LOTS NOS. 13, 14, 15 & 16
BROCKLEY DRIVE
TOWN OF BETHLEHEM
ALBANY COUNTY - NEW YORK

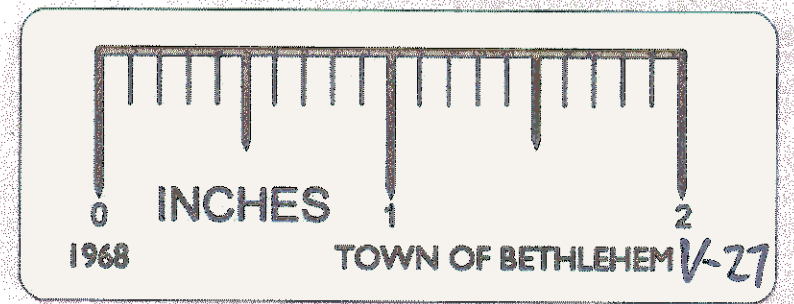

Harry L. Kelly

October 21, 1954