



SCALE ~

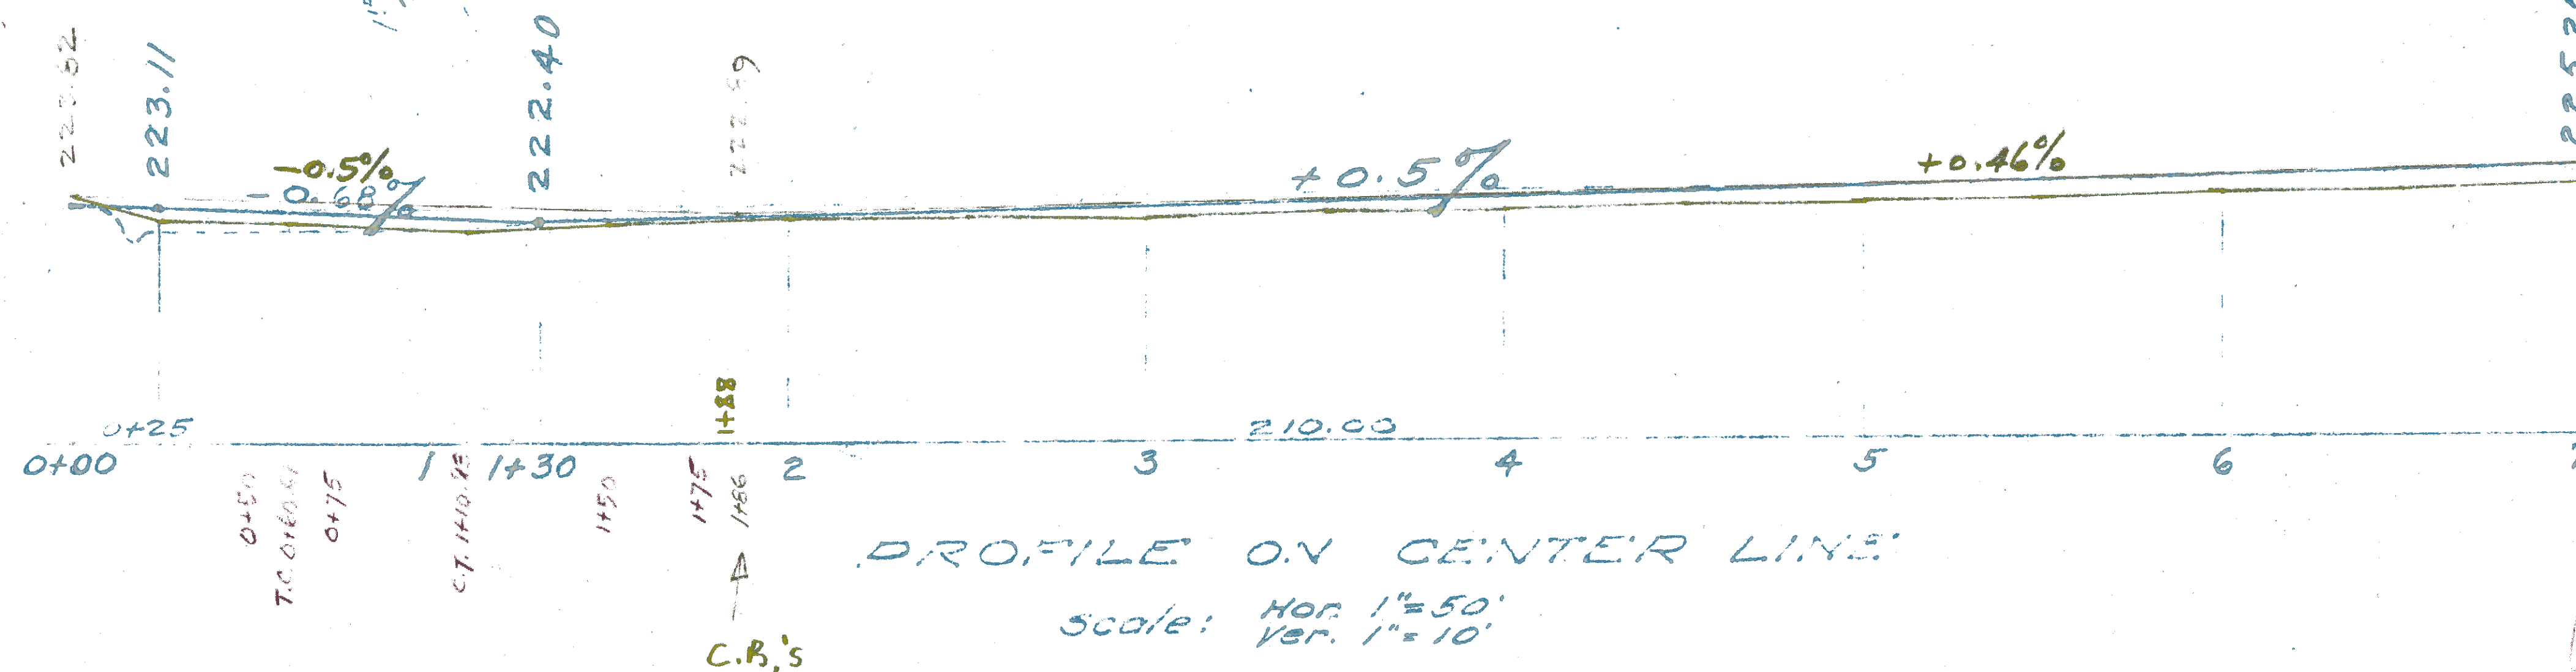


A is B.M. Elev. 225.25

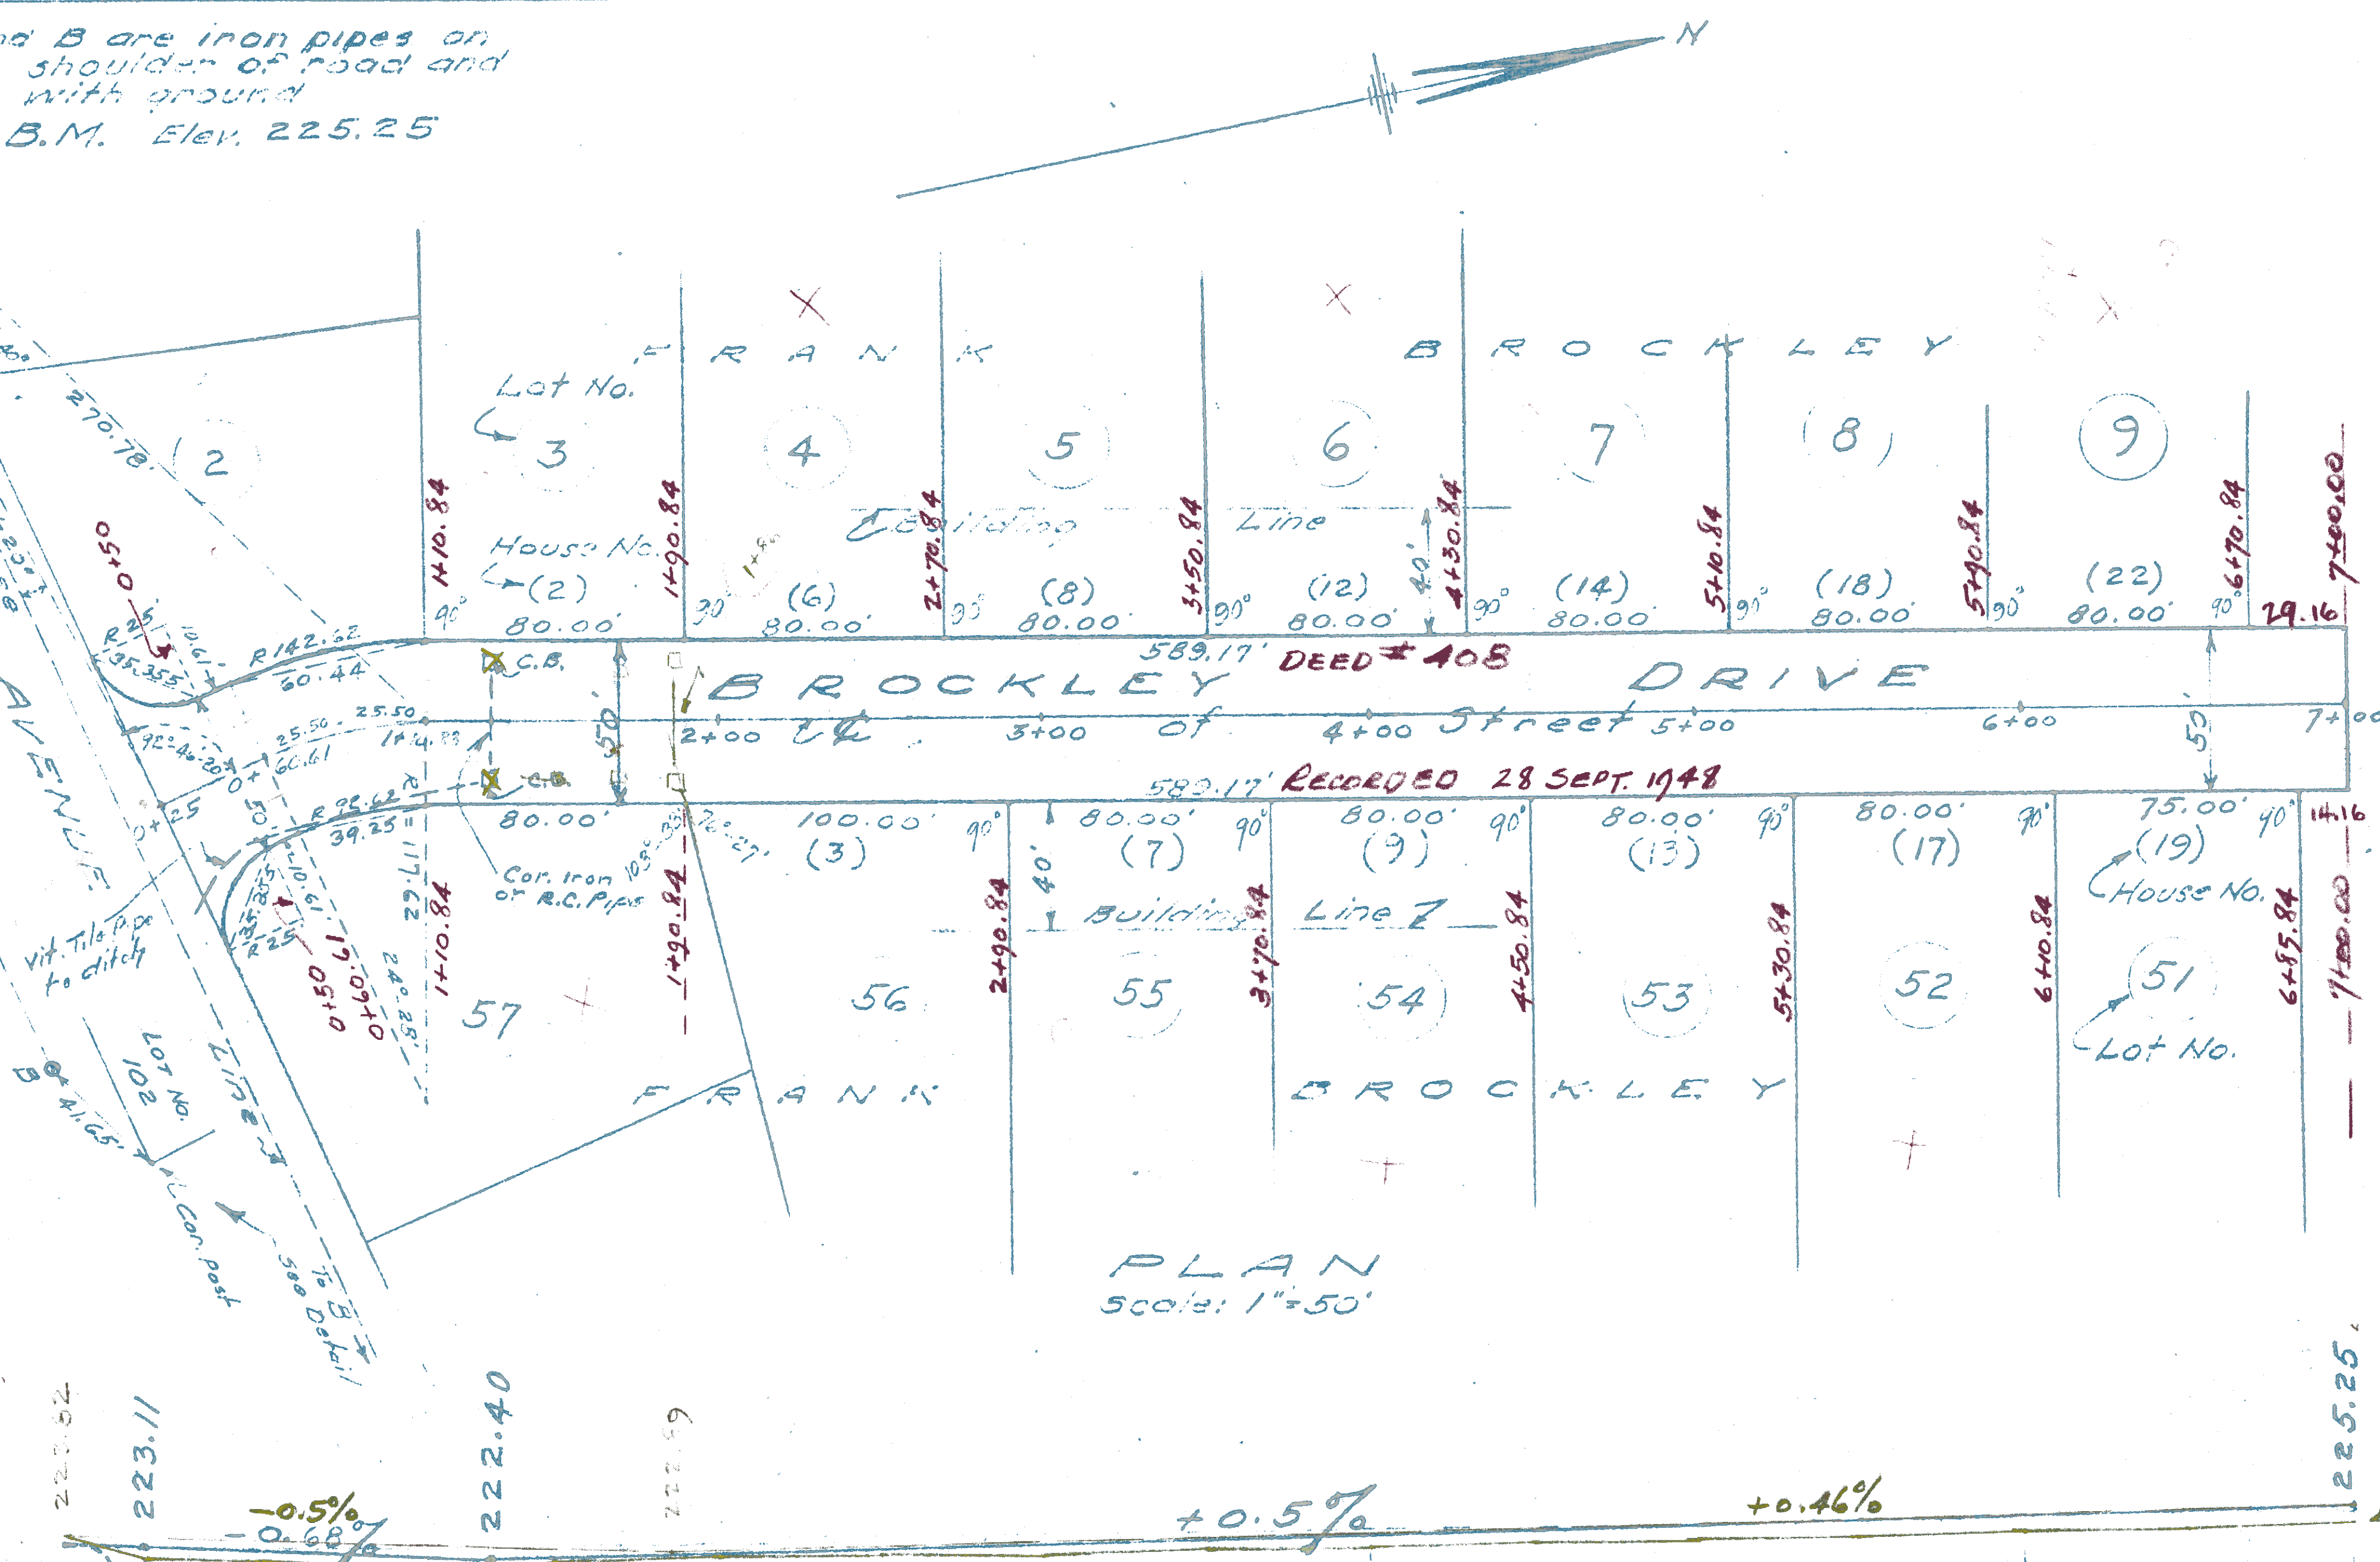

PROPOSED STREET LAYOUT
OF
BROCKLEY DRIVE
IN THE TOWN OF BETHLEHEM
ALBANY COUNTY N. Y.

Harry C. Kelly - Lic. Engr. (17491)
Slingerlands N.Y.
July 8, 1948 - Revised July 29, 1948

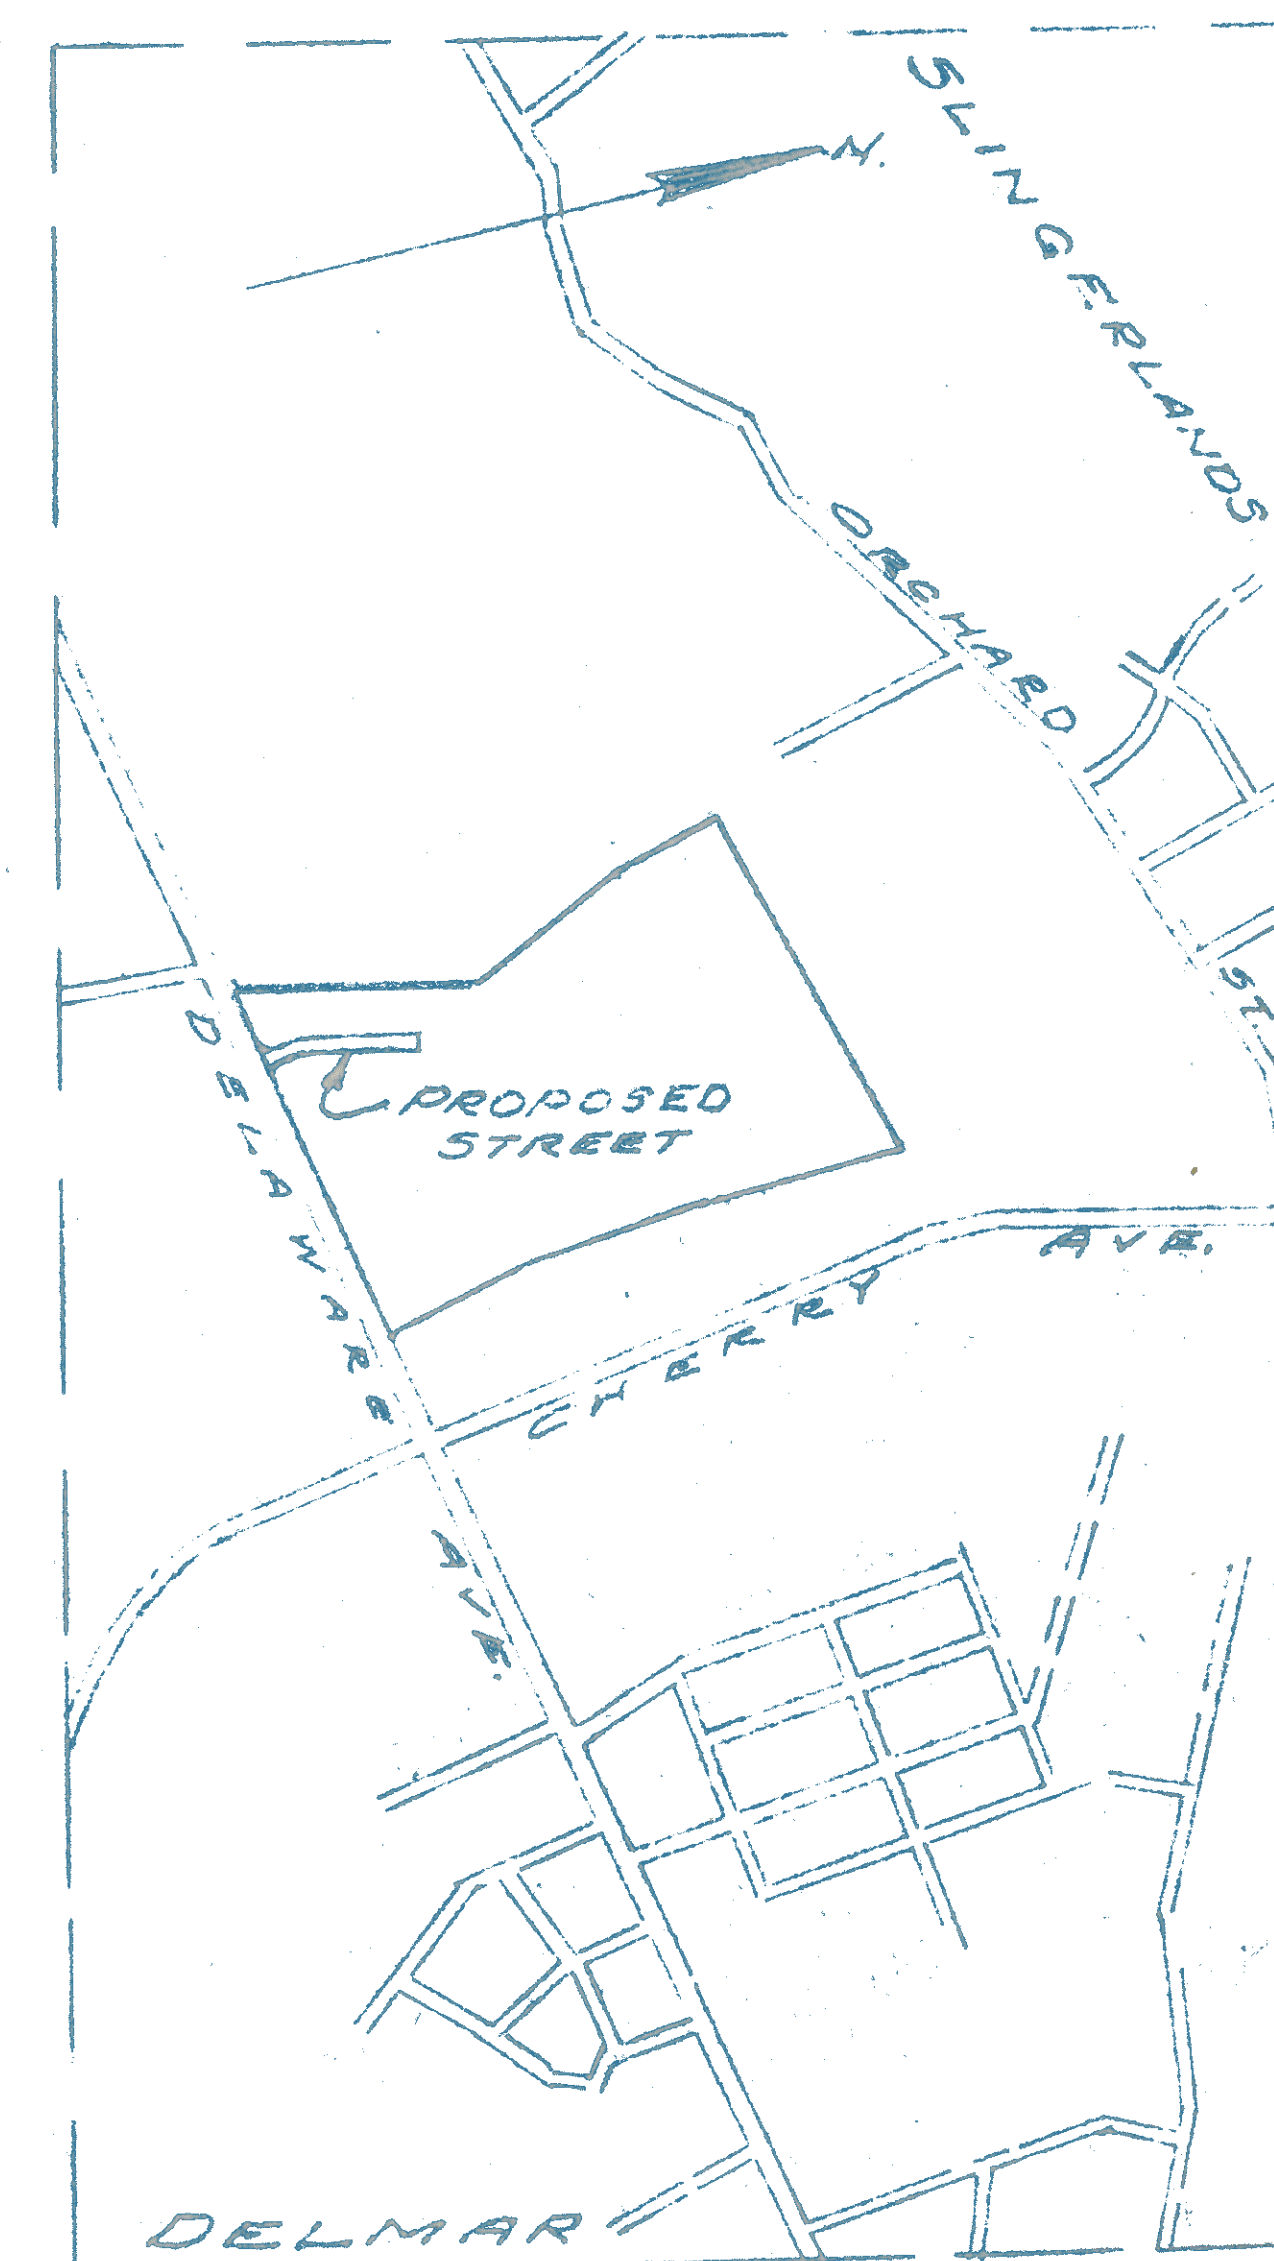

KEY MAP OF VICINITY
Approx. Scale: 1"=1000'

SEE REVISION OF GRADE
1955