


PROFILE COMPLETED ON 10/29/80
REFER TO BOOK 84-87 PG. 72

CL. GLENMONT RD.
CL. SAN. M.H. 199.89'
BM. N.P.O.A. HYD. 196.48'
INV. 12' CMP. 192.95'
CL. HUMMEL DR.
CL. 12" CMP (EAST SIDE) 32' LONG
END OF EXISTING 18' WIDE PAVEMENT.
CL. SAN. M.H. 194.32'
INV. 12' VCP. 191.82'
EDGE OF WOODS
CL. SOUTH BOUND STREAM
CL. EAST BOUND STREAM
LOW AREA

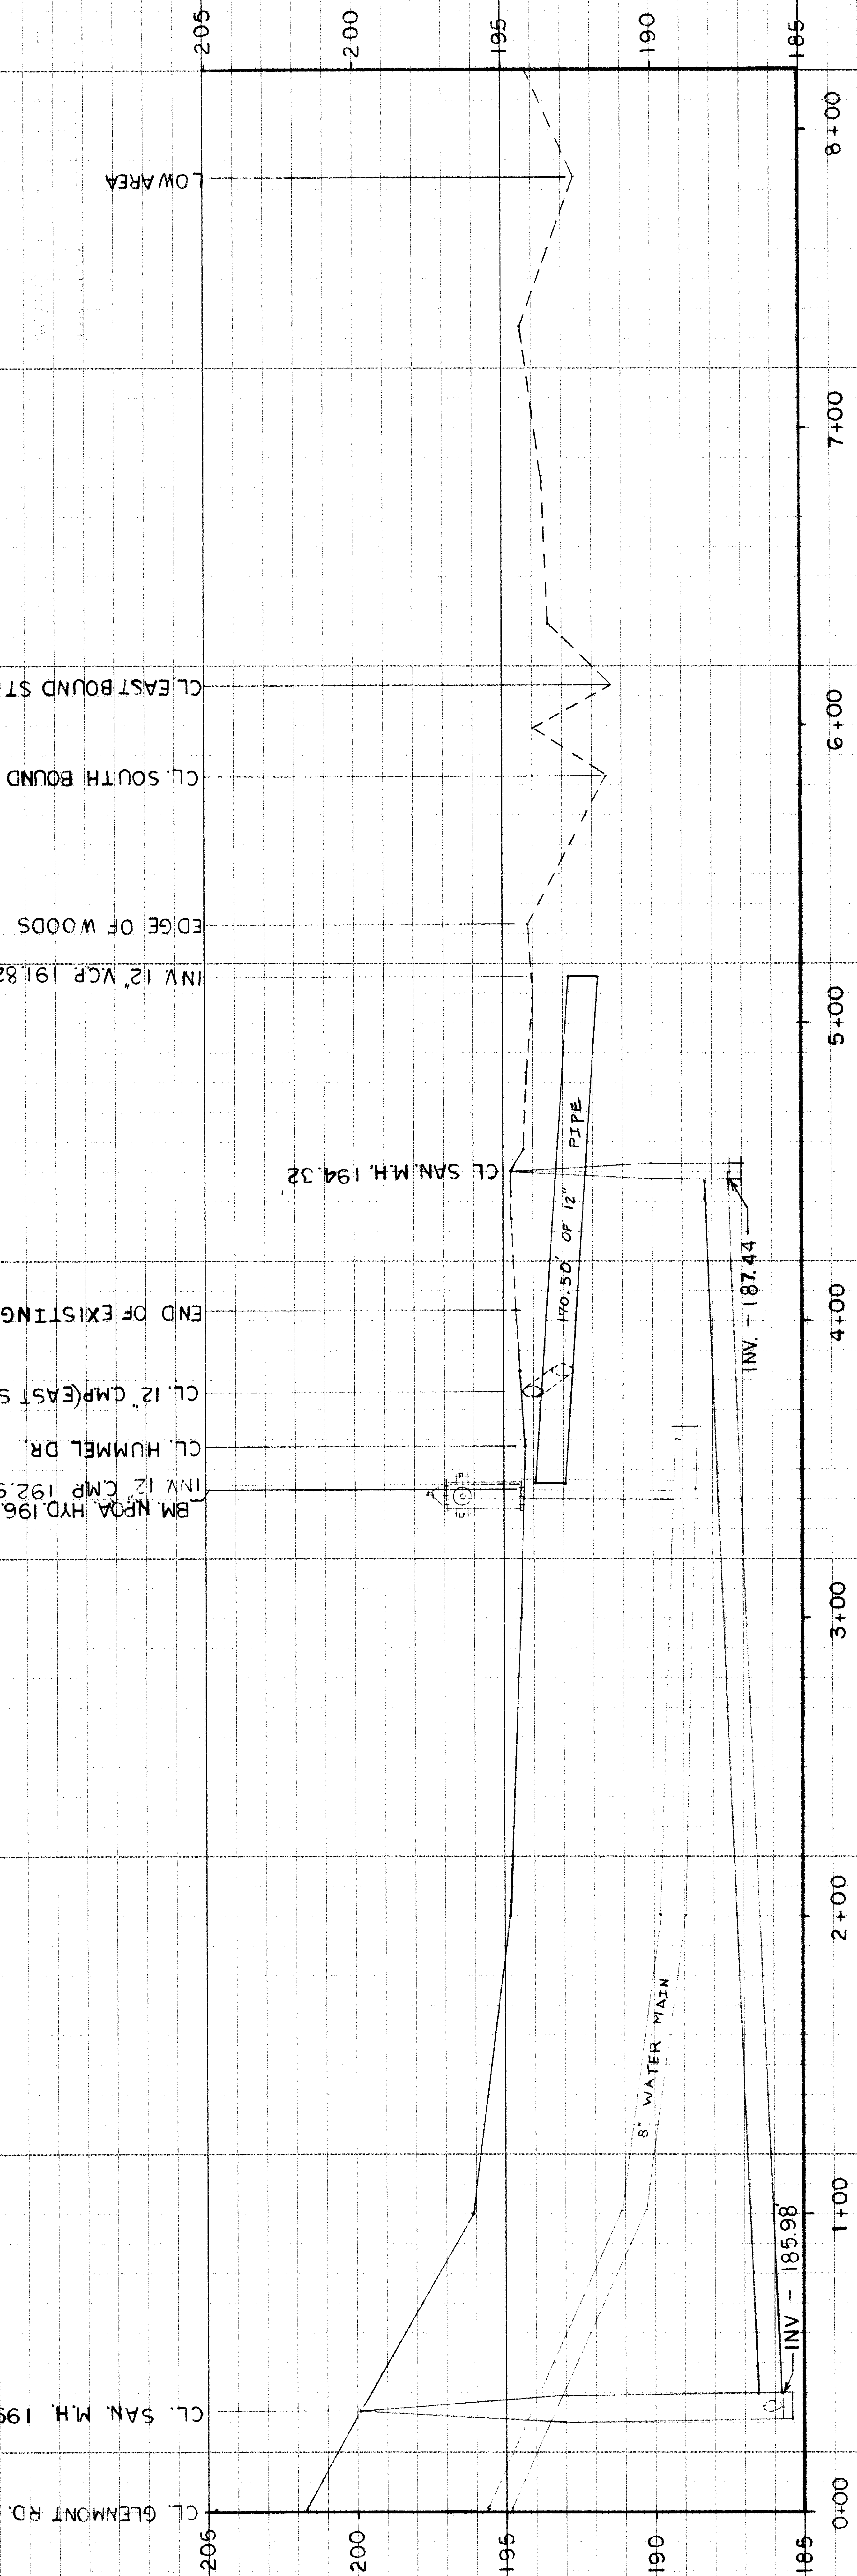

GLENMONT COURT

SCALE: HORIZ: 1" = 40'
VERT: 1" = 4'

DATE: 03/31/95
REFER TO BOOK 1B 42 PG. 33
BY: DMS