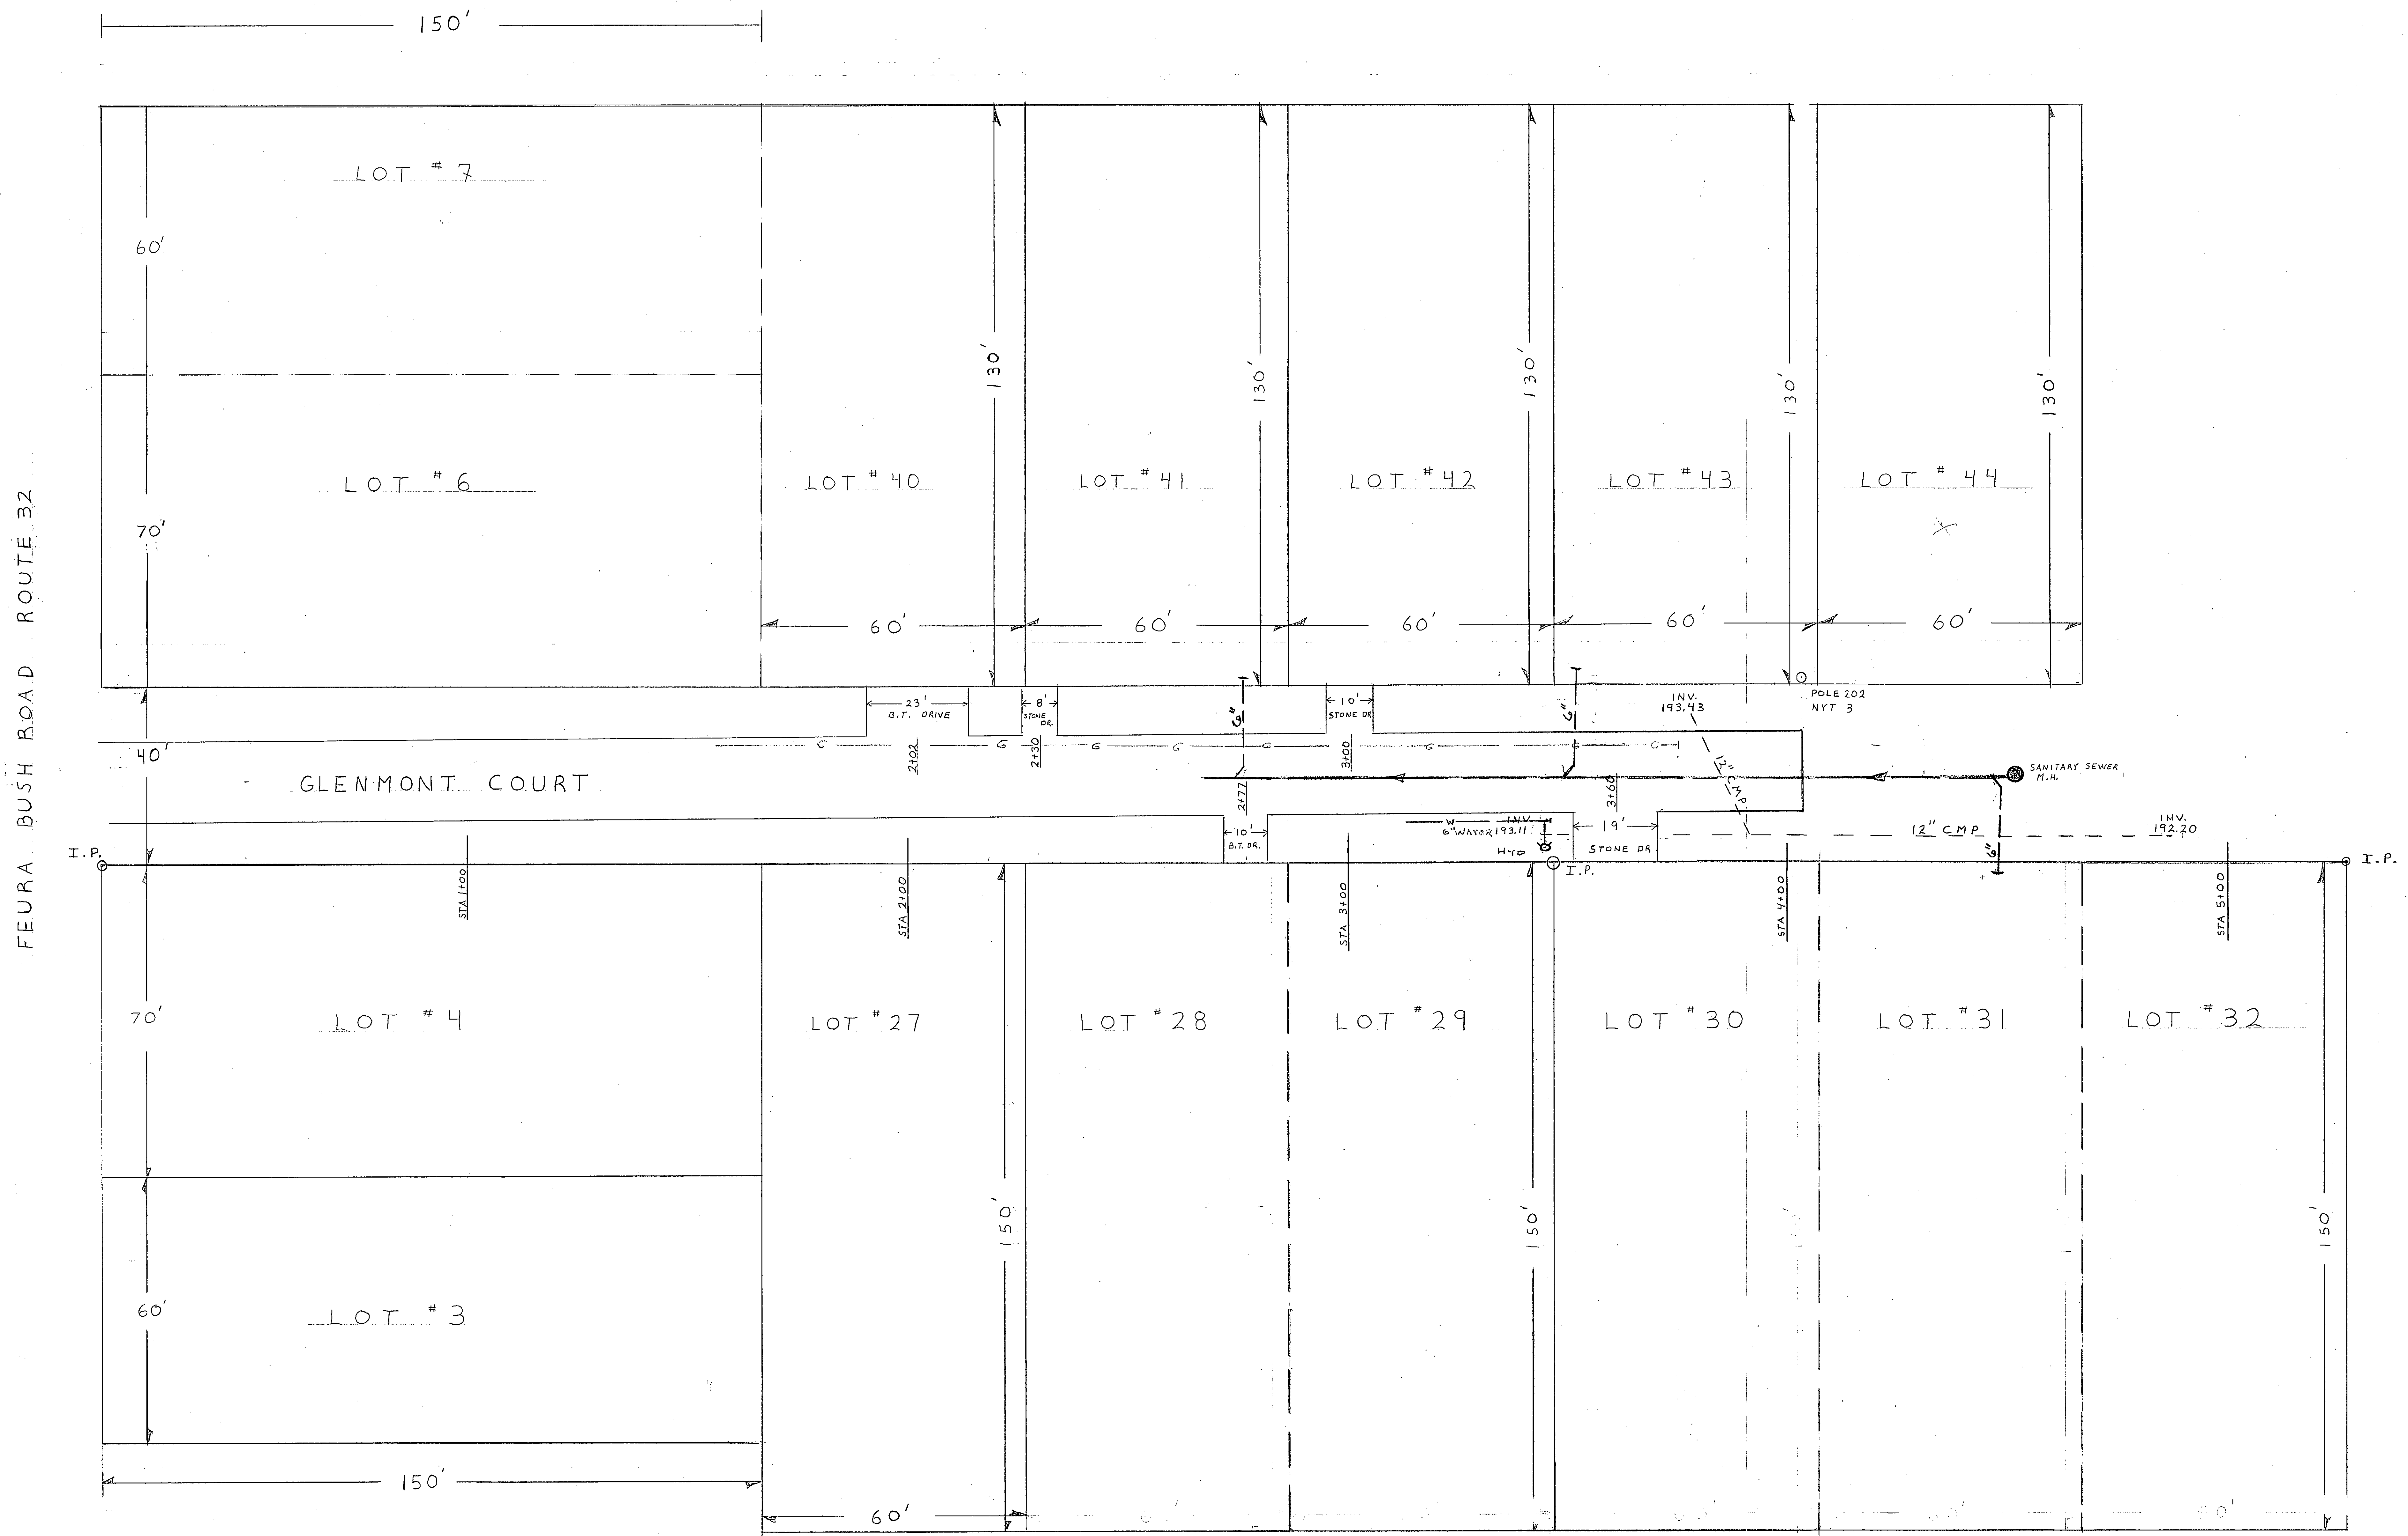
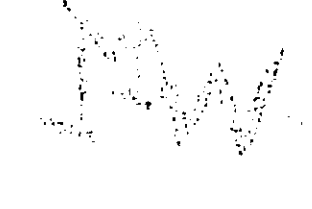


GLENMONT COURT ROAD EXTENSION		
SCALE 1"=20'		DRAWN BY C.W.
		REVISED
DATE 10/29/80	APPROVED BY	DRAWING NUMBER