

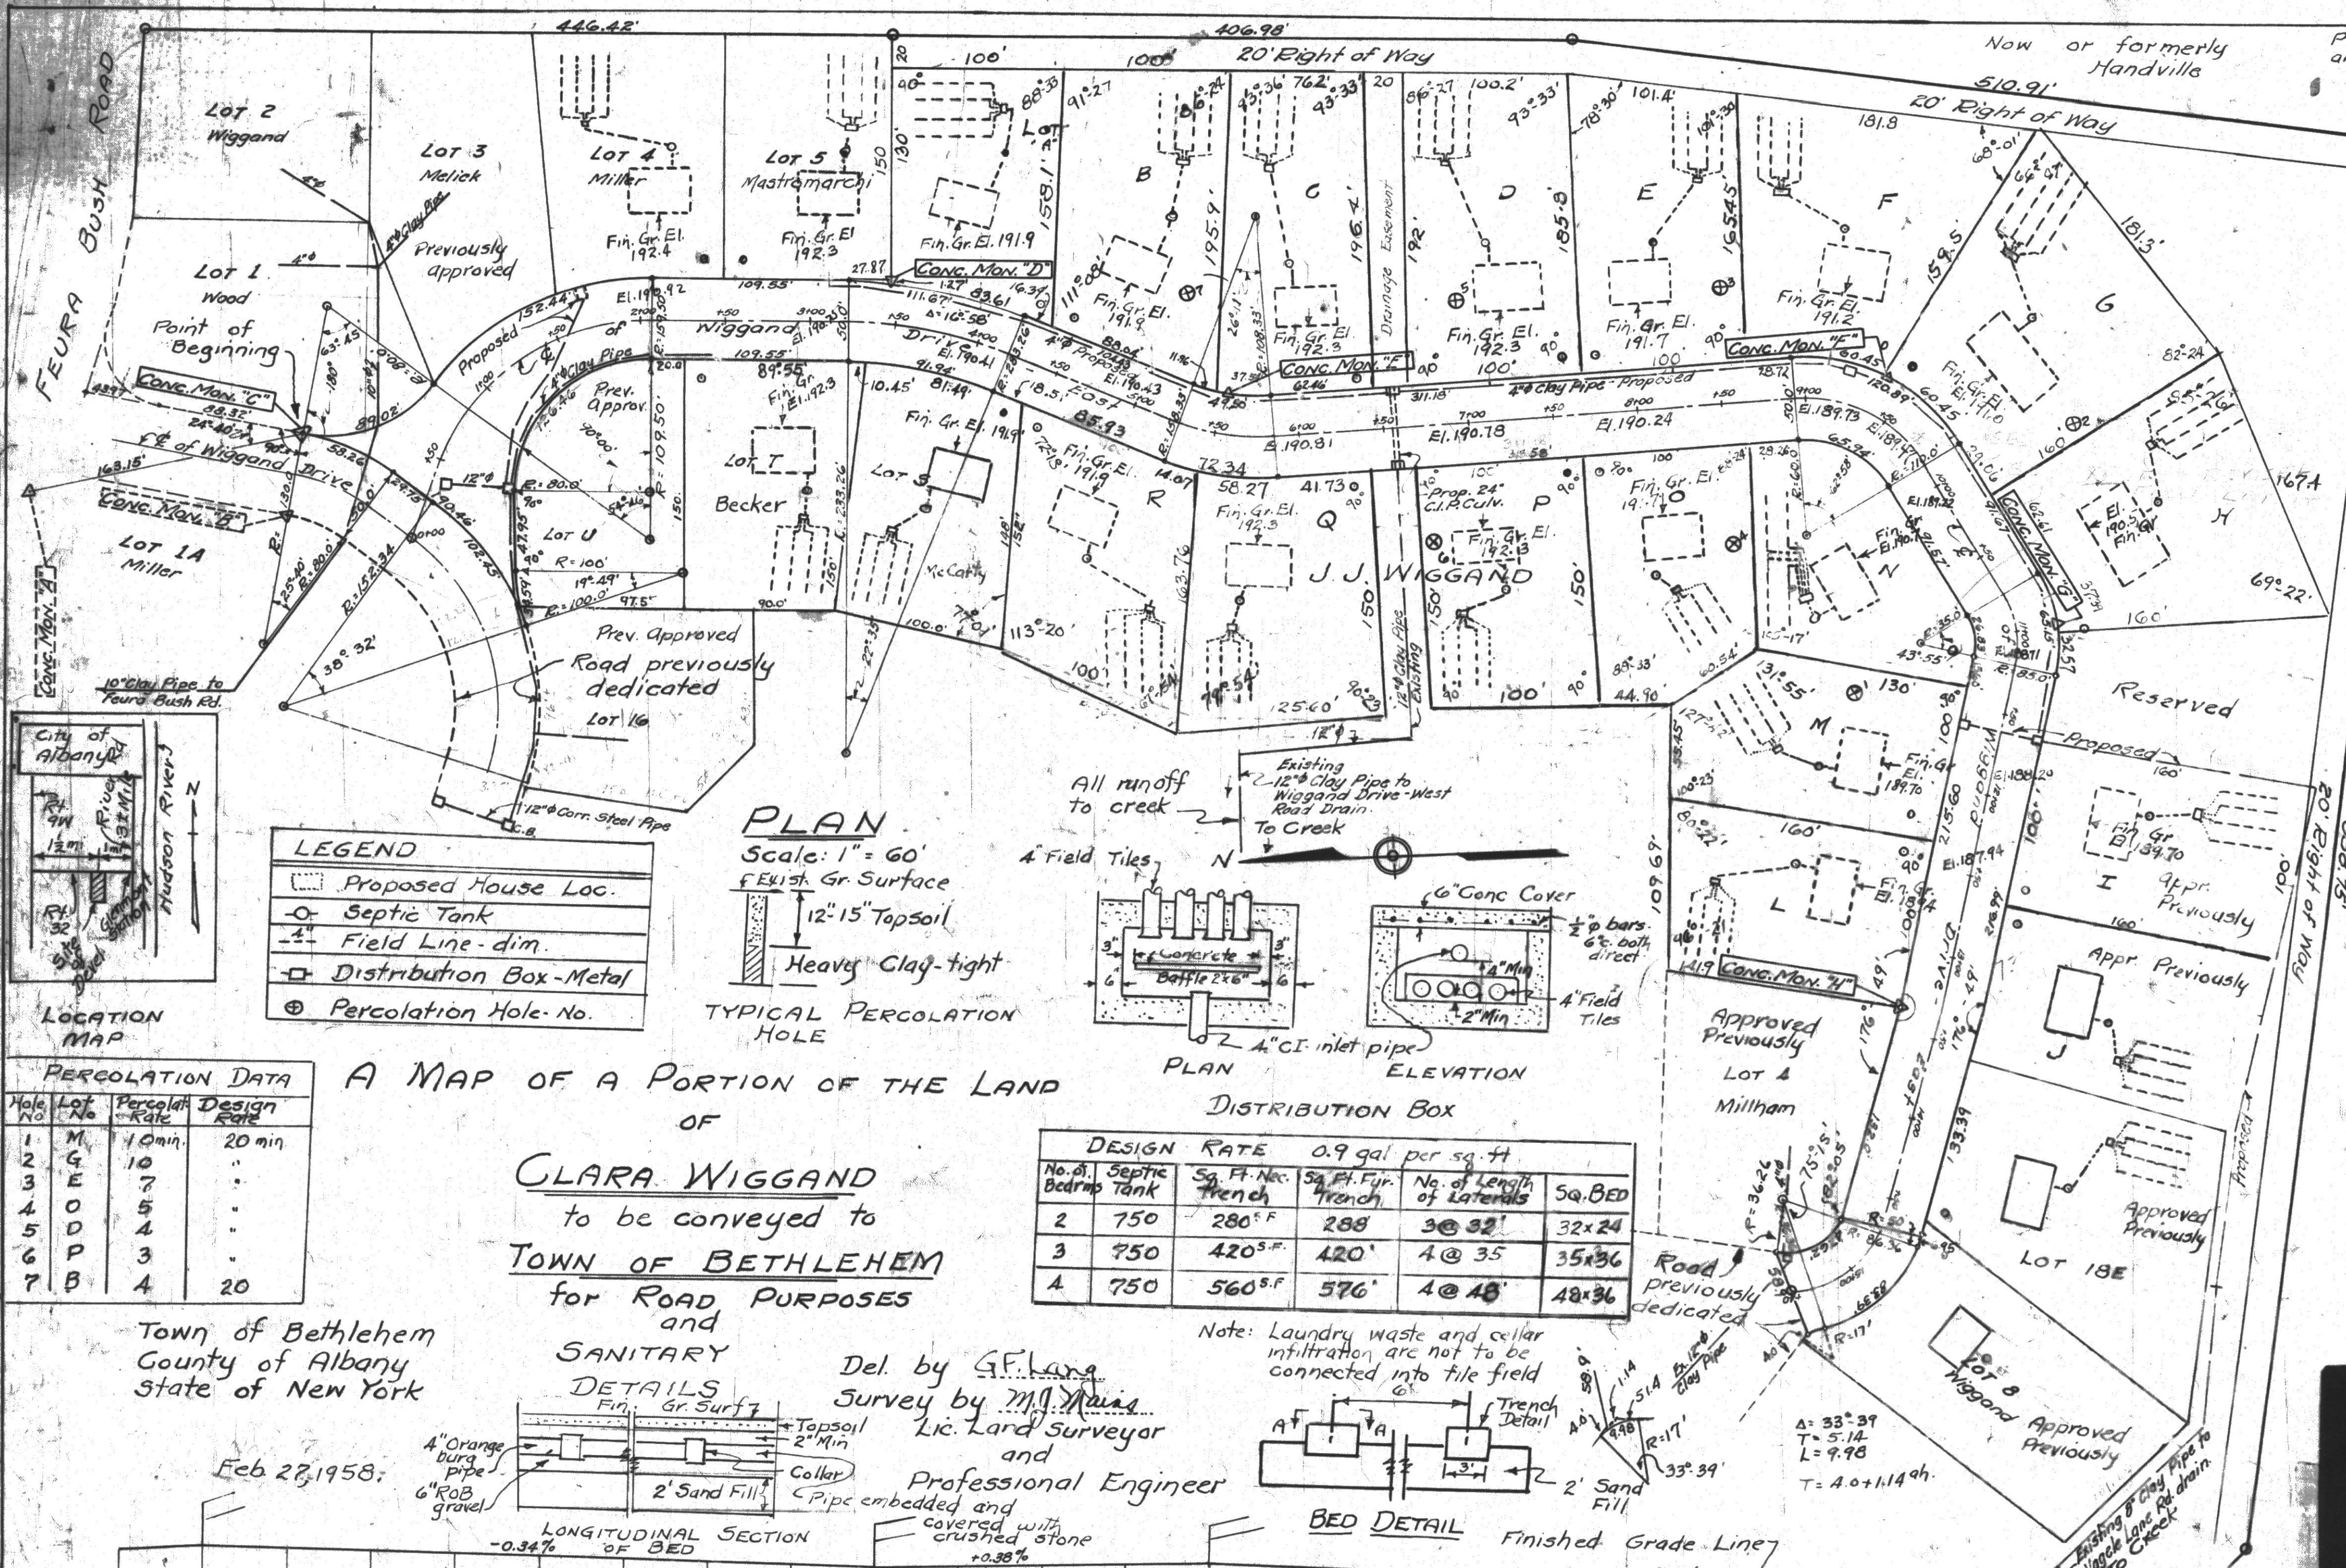


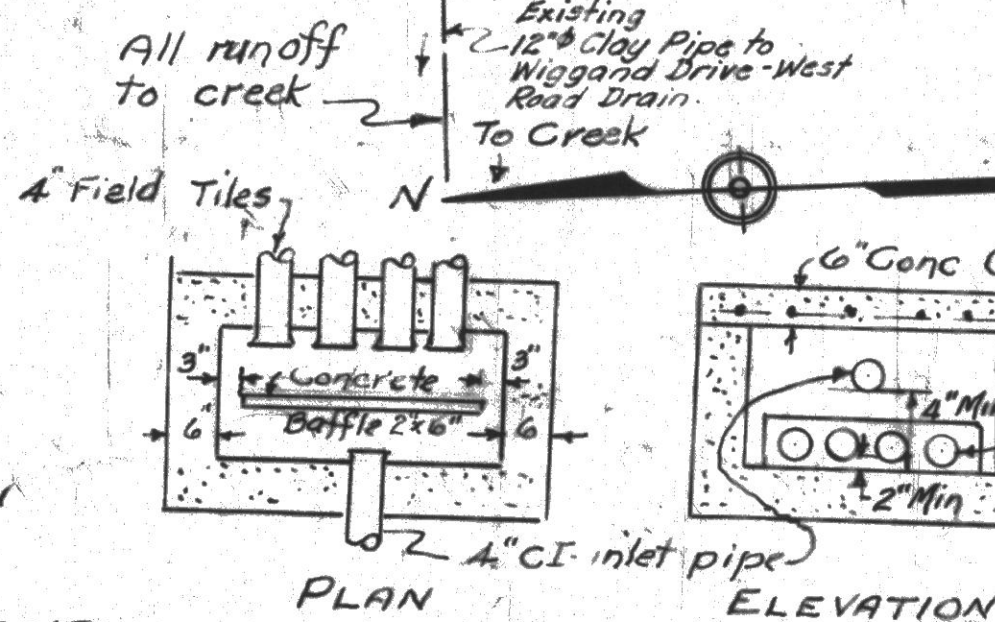

LEGEND

- Proposed House Loc.
- Septic Tank
- Field Line - dim.
- Distribution Box - Metal
- Percolation Hole - No.

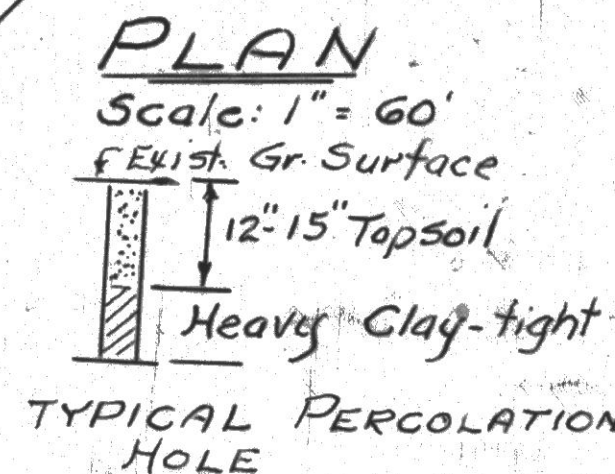

DESIGN RATE 0.9 gal per sq. ft

No. of Septic Bedrm	Sq. Ft. Nec. Trench	Sq. Ft. Fin. Trench	No. of Length of Laterals	Sq. BED
2	750	280 ⁵ F	3 @ 32'	32x24
3	750	420 ⁵ F	4 @ 35'	35x36
4	750	560 ⁵ F	4 @ 48'	48x36

A MAP OF A PORTION OF THE LAND OF CLARA WIGGAND
to be conveyed to
TOWN OF BETHLEHEM
for ROAD PURPOSES
and

SANITARY DETAILS

Del. by G.F. Lang
Survey by M.J. Lang
Lic. Land Surveyor and Professional Engineer

