

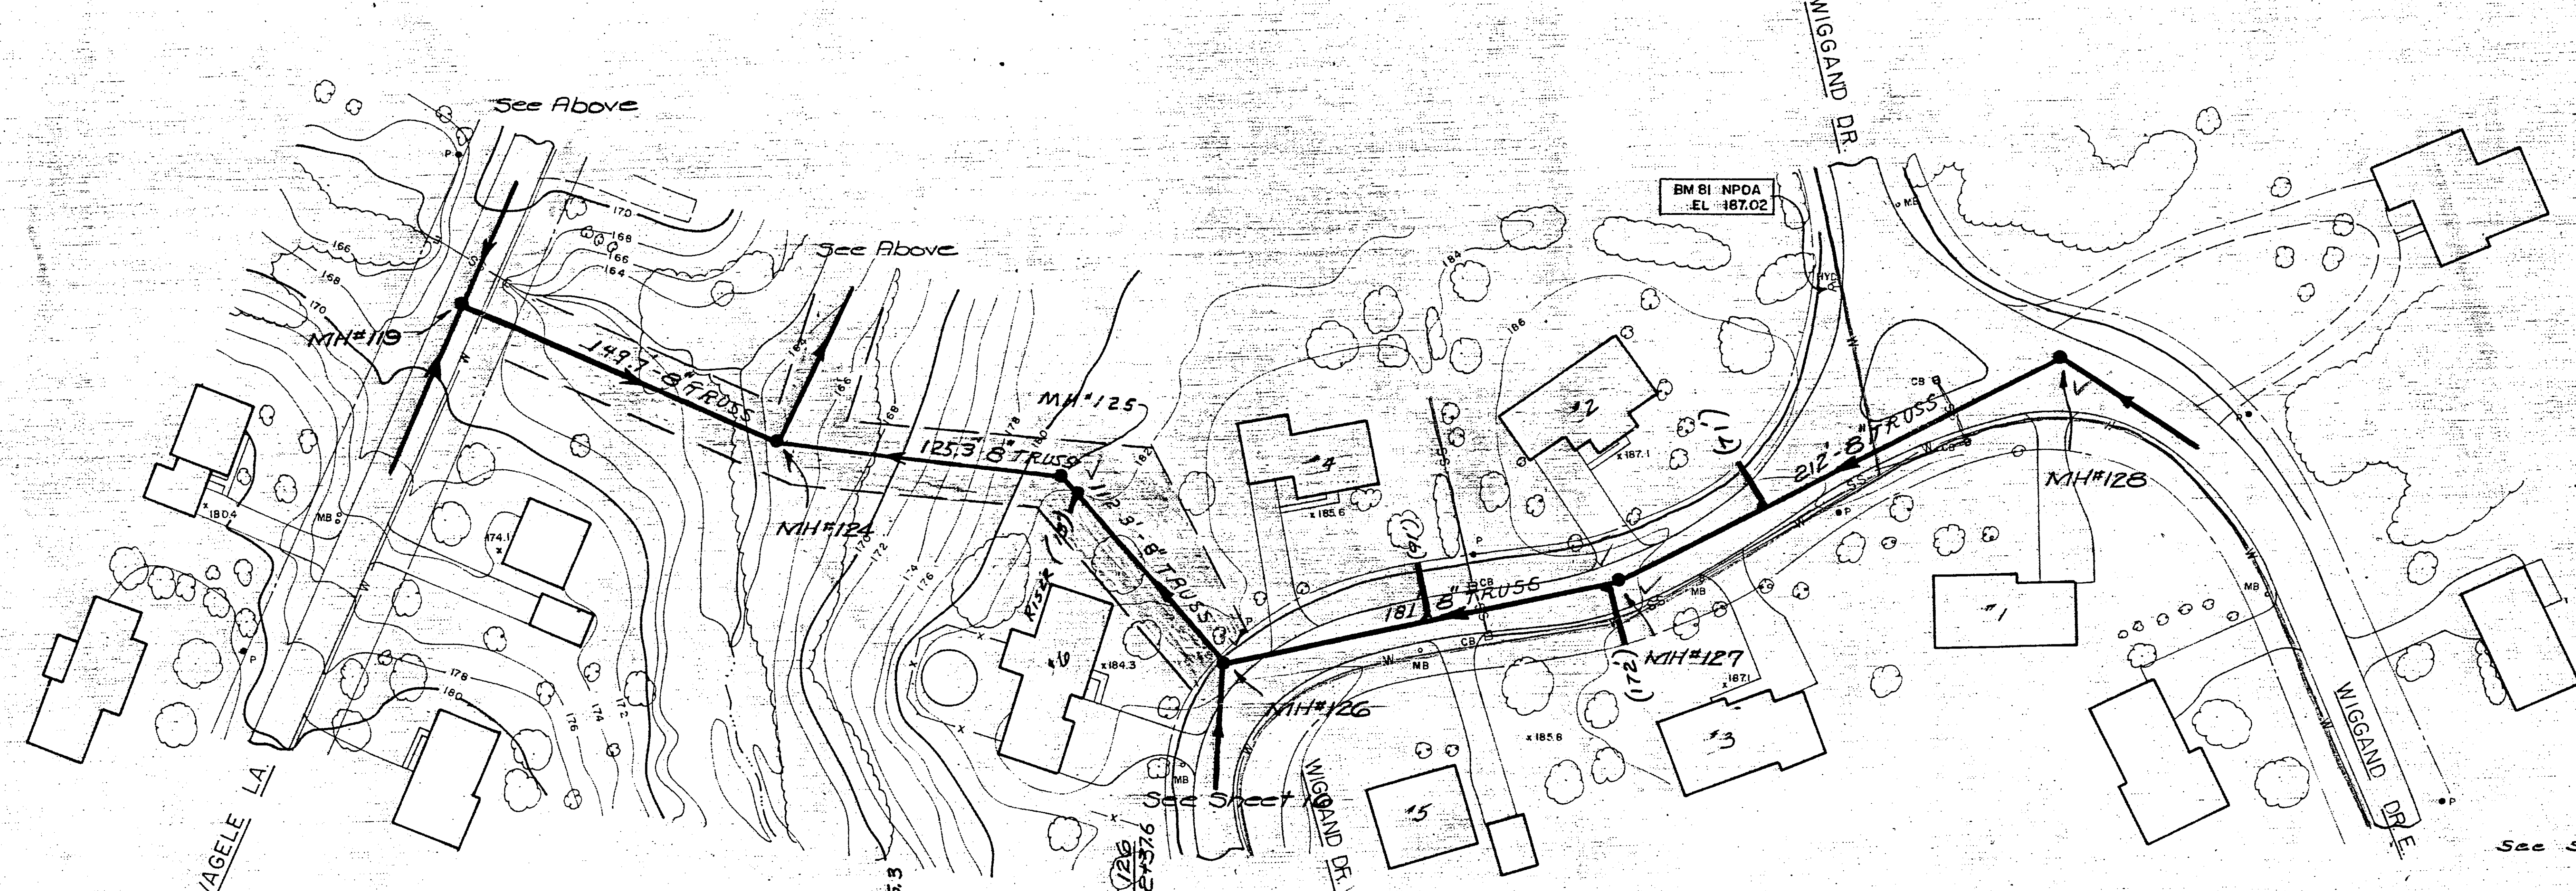
 


WIGGAND

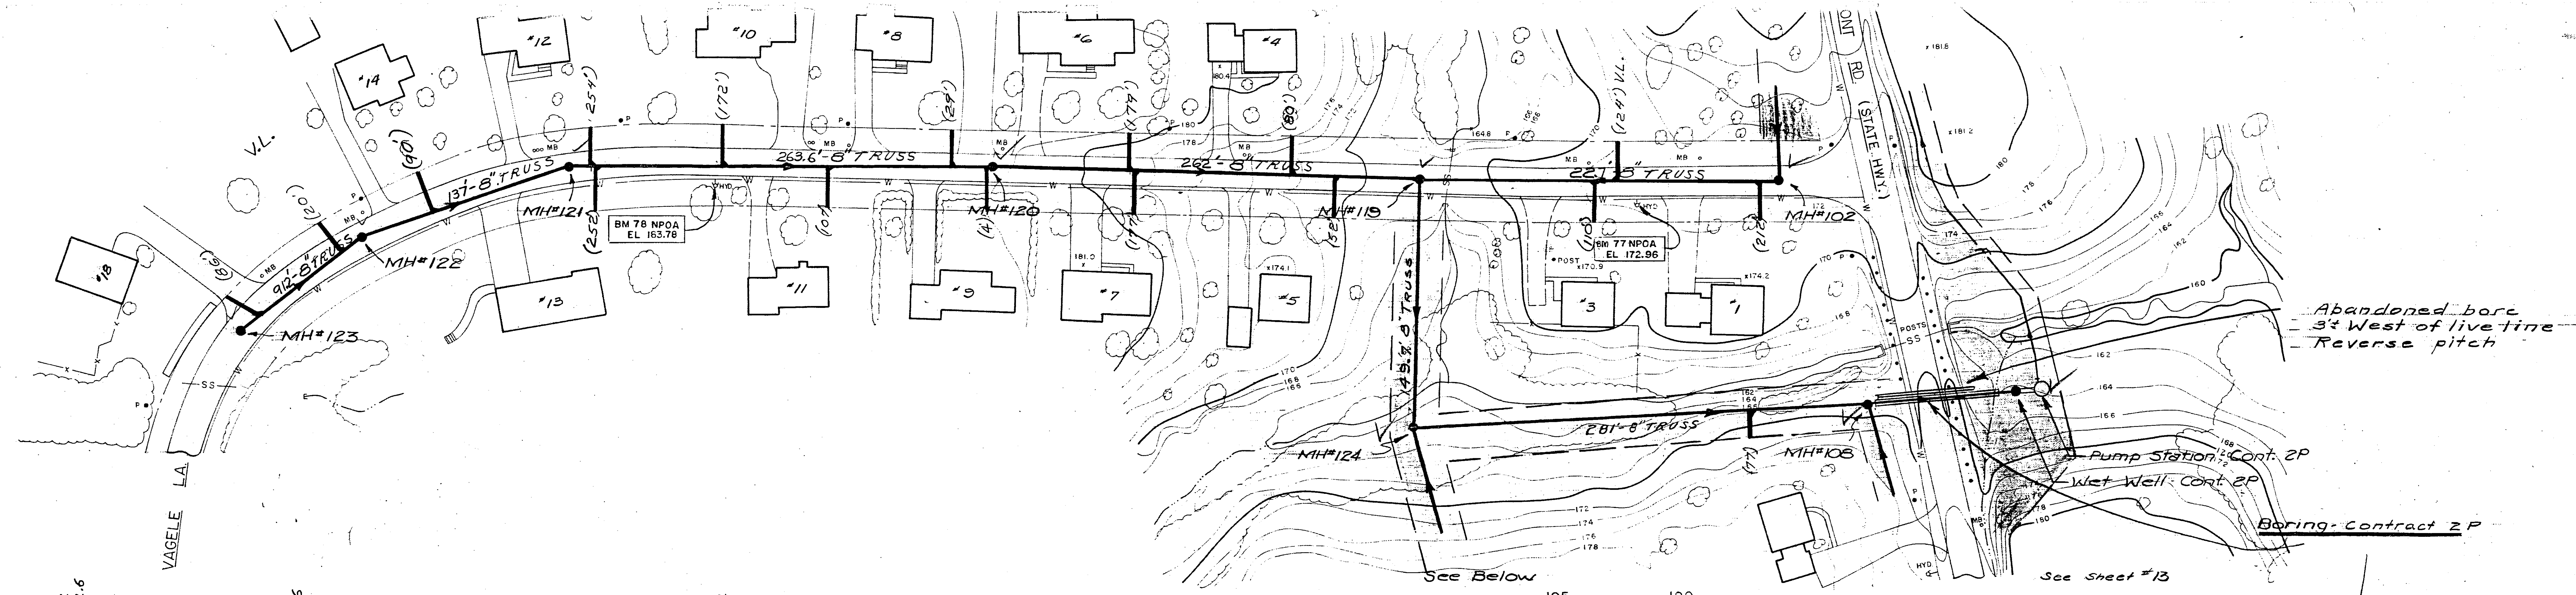

Notes:
1. All Sewer Laterals 6" ABS.
2. Wye Locations Measured From Downstream Manhole.

WIGGAND

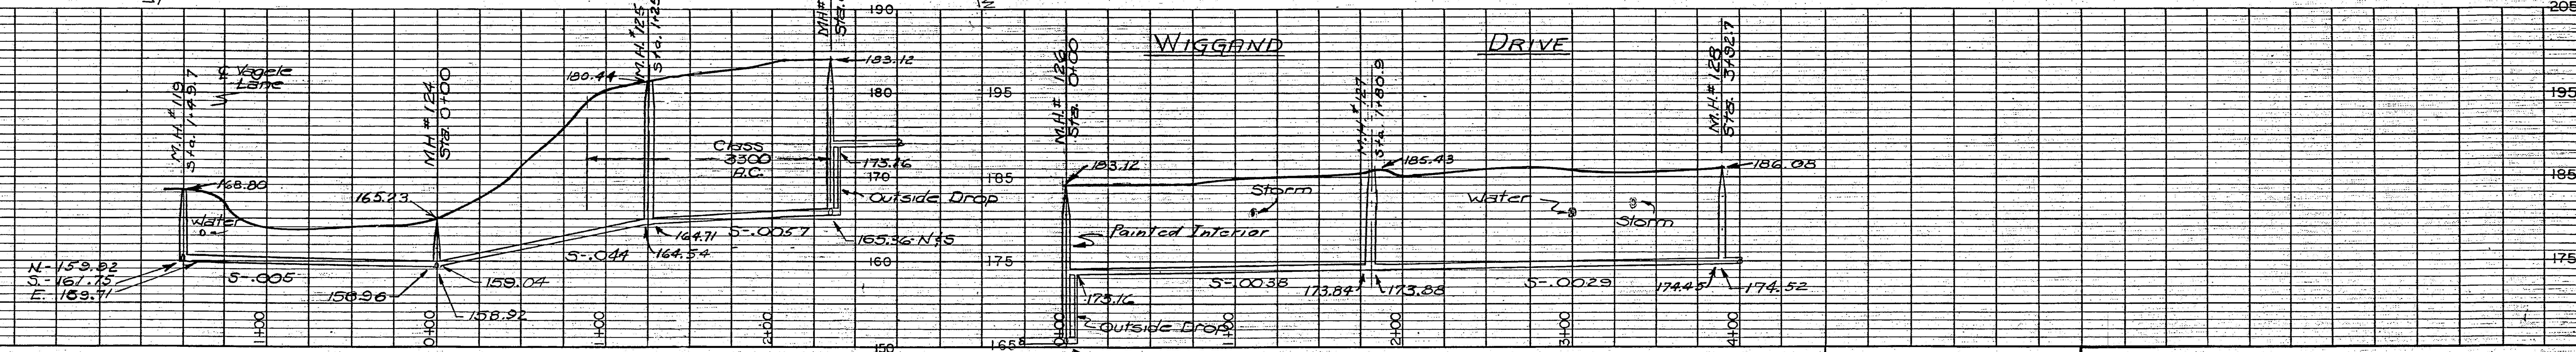

LEGEND

DATE	REVISIONS	DESCRIPTION

BETHLEHEM SEWER DISTRICT W-12
TOWN OF BETHLEHEM