


DELAWARE AVENUE

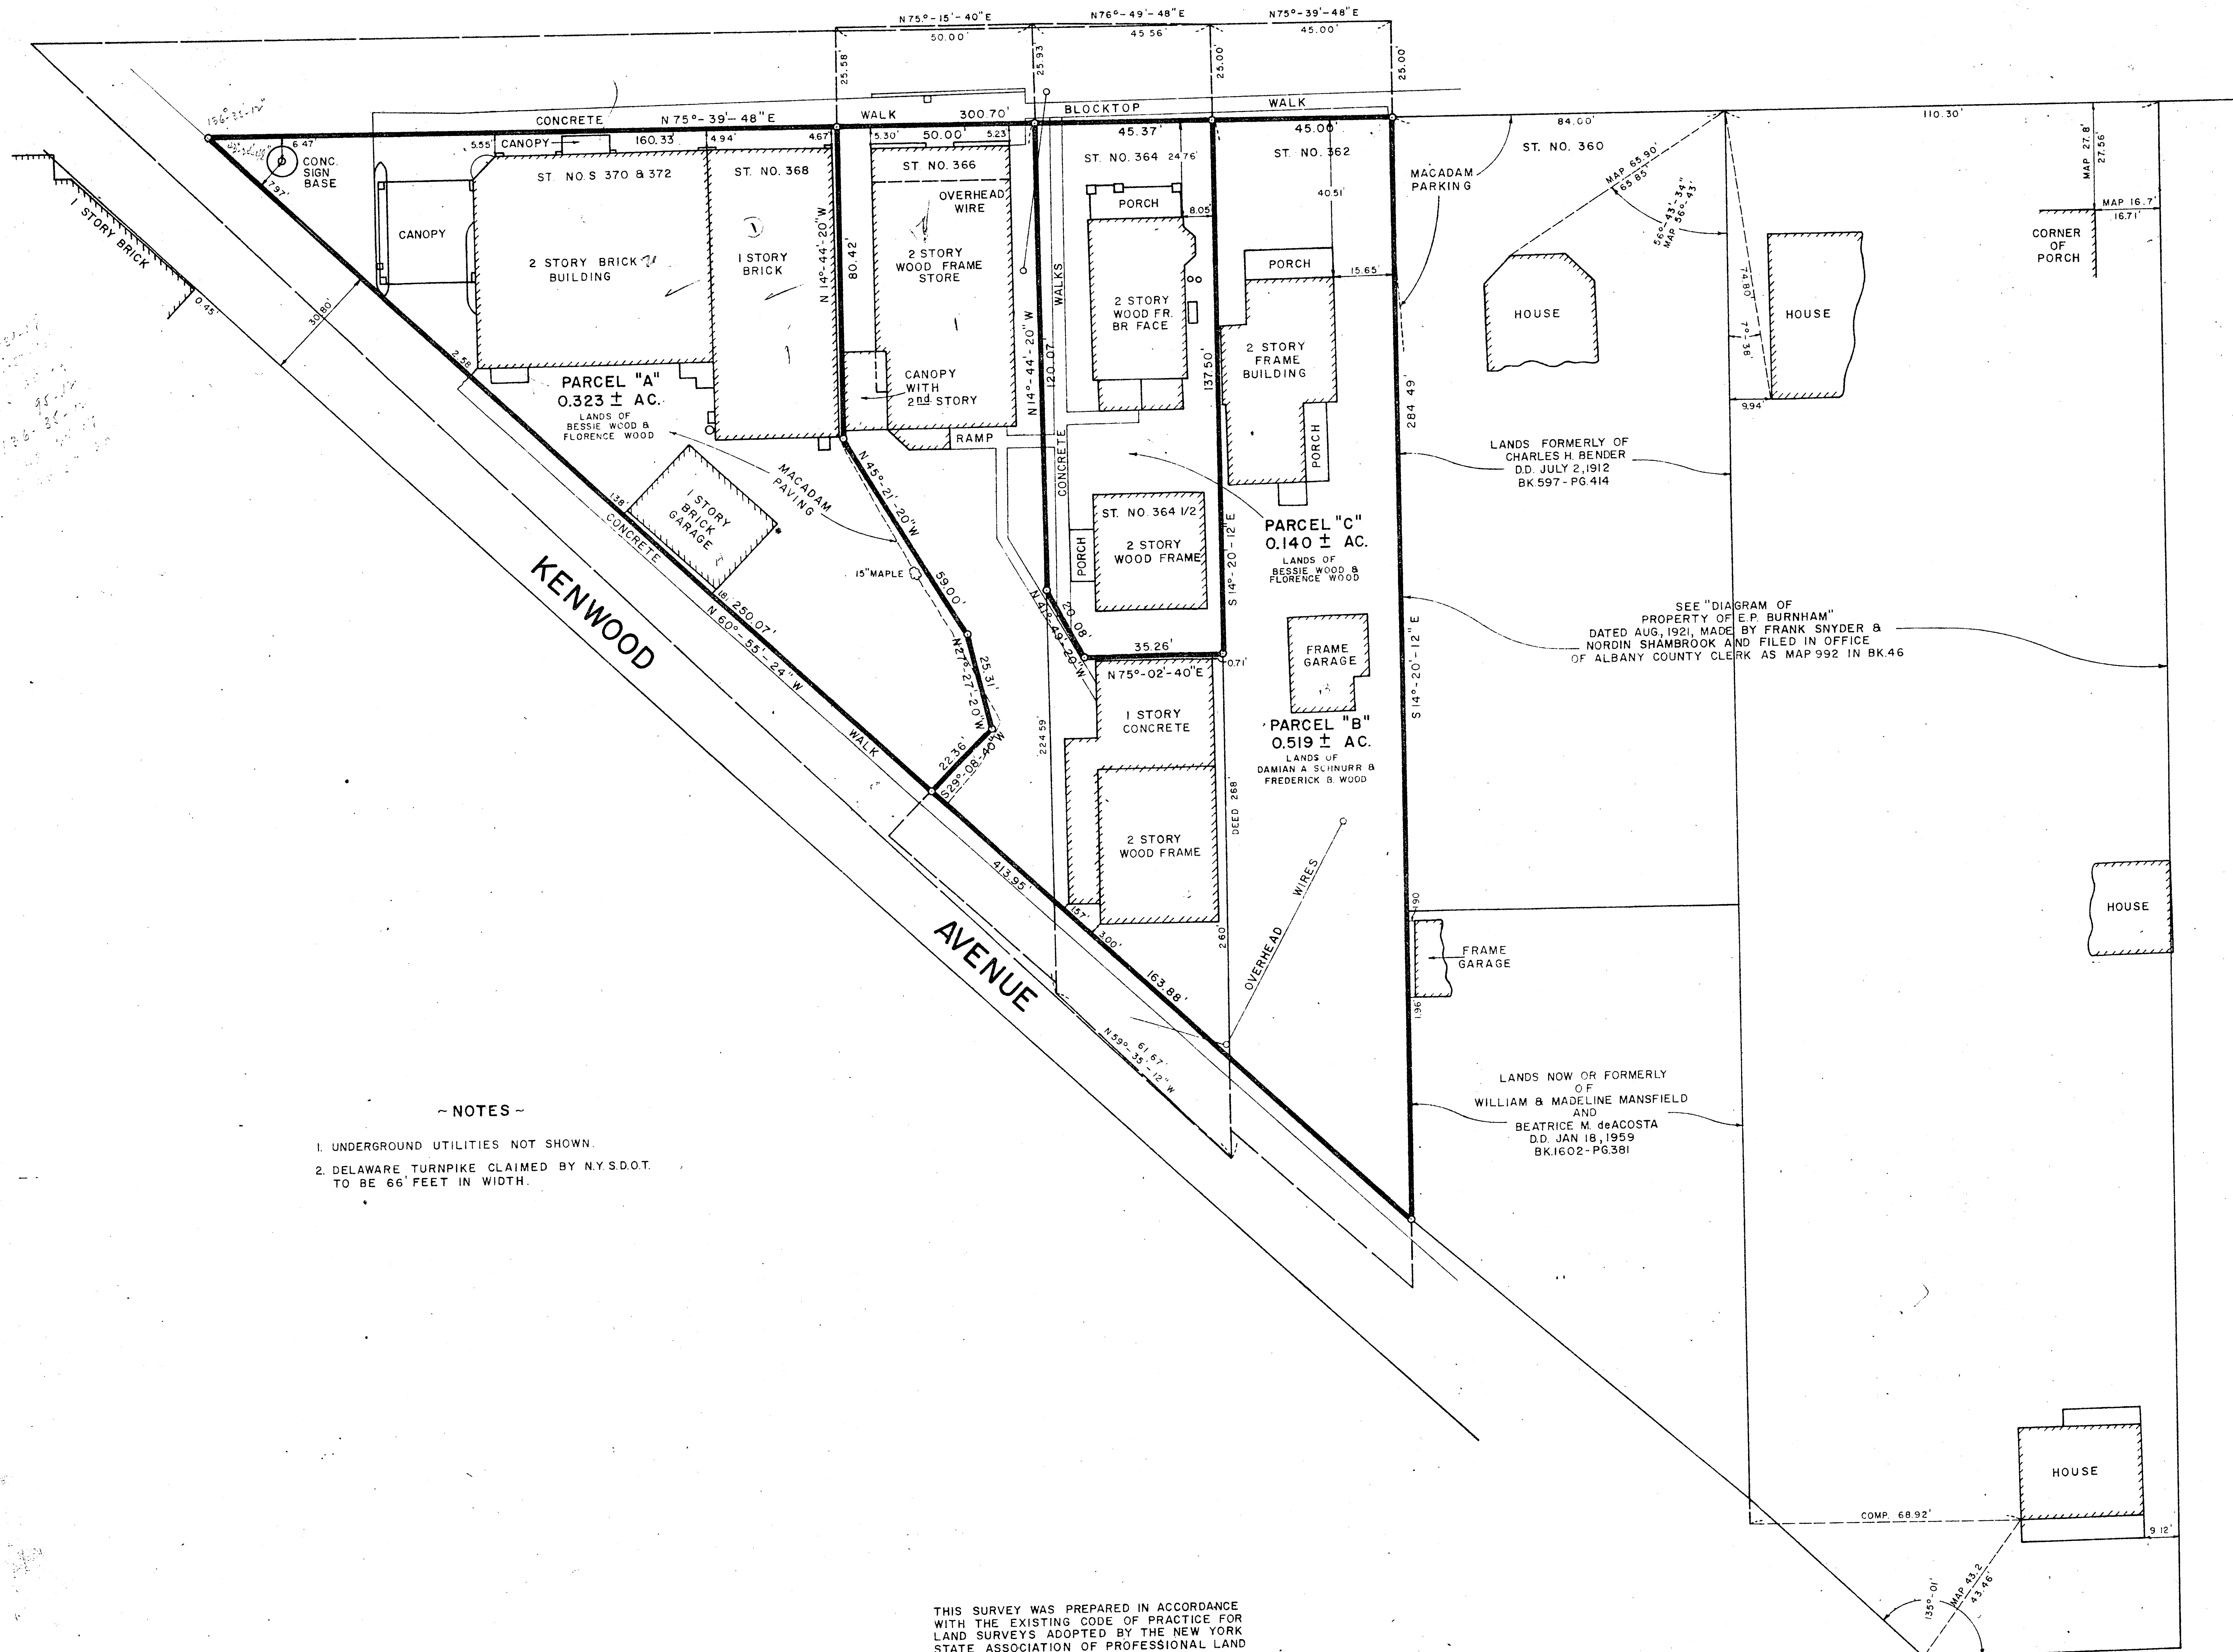

NOTES

1. UNDERGROUND UTILITIES NOT SHOWN.
2. DELAWARE TURNPIKE CLAIMED BY N.Y.S.D.O.T. TO BE 66 FEET IN WIDTH.

THIS SURVEY WAS PREPARED IN ACCORDANCE WITH THE EXISTING CODE OF PRACTICE FOR LAND SURVEYS ADOPTED BY THE NEW YORK STATE ASSOCIATION OF PROFESSIONAL LAND SURVEYORS AND IS HEREBY CERTIFIED TO NATIONAL SAVINGS BANK.

Lindsay M. Boutelle
LINDSAY M. BOUTELLE
LICENSE NO. 23987

MAP OF PROPERTIES
OF
**BESSIE WOOD
FLORENCE WOOD
DAMIAN A. SCHNURR
FREDERICK B. WOOD**

DELMAR
ALBANY CO. NEW YORK
SCALE 1" = 20' MARCH 1, 1973

SURVEY AND MAP BY
EDWARD W. BOUTELLE AND SON
CIVIL ENGINEERS
SURVEYORS
DELMAR
N.Y.

