
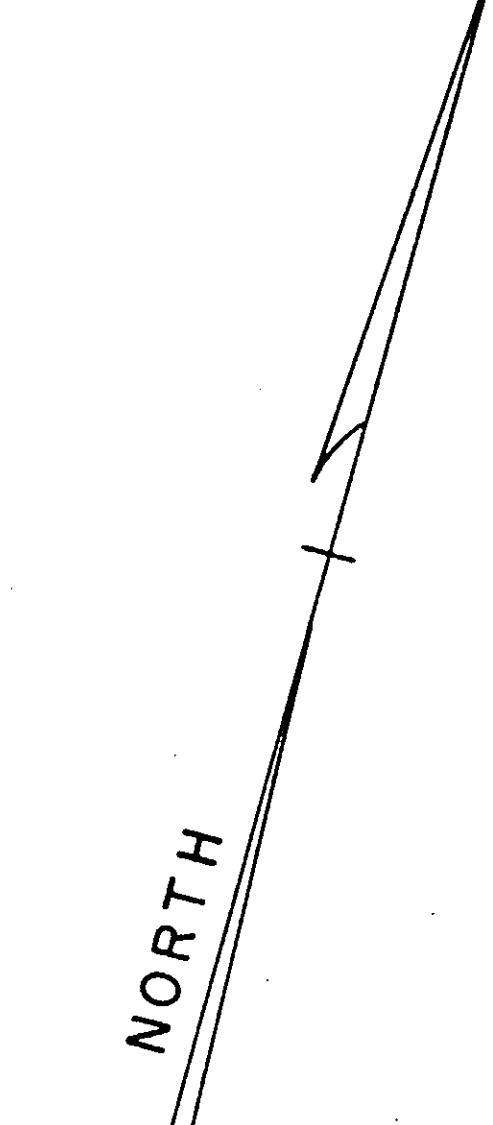


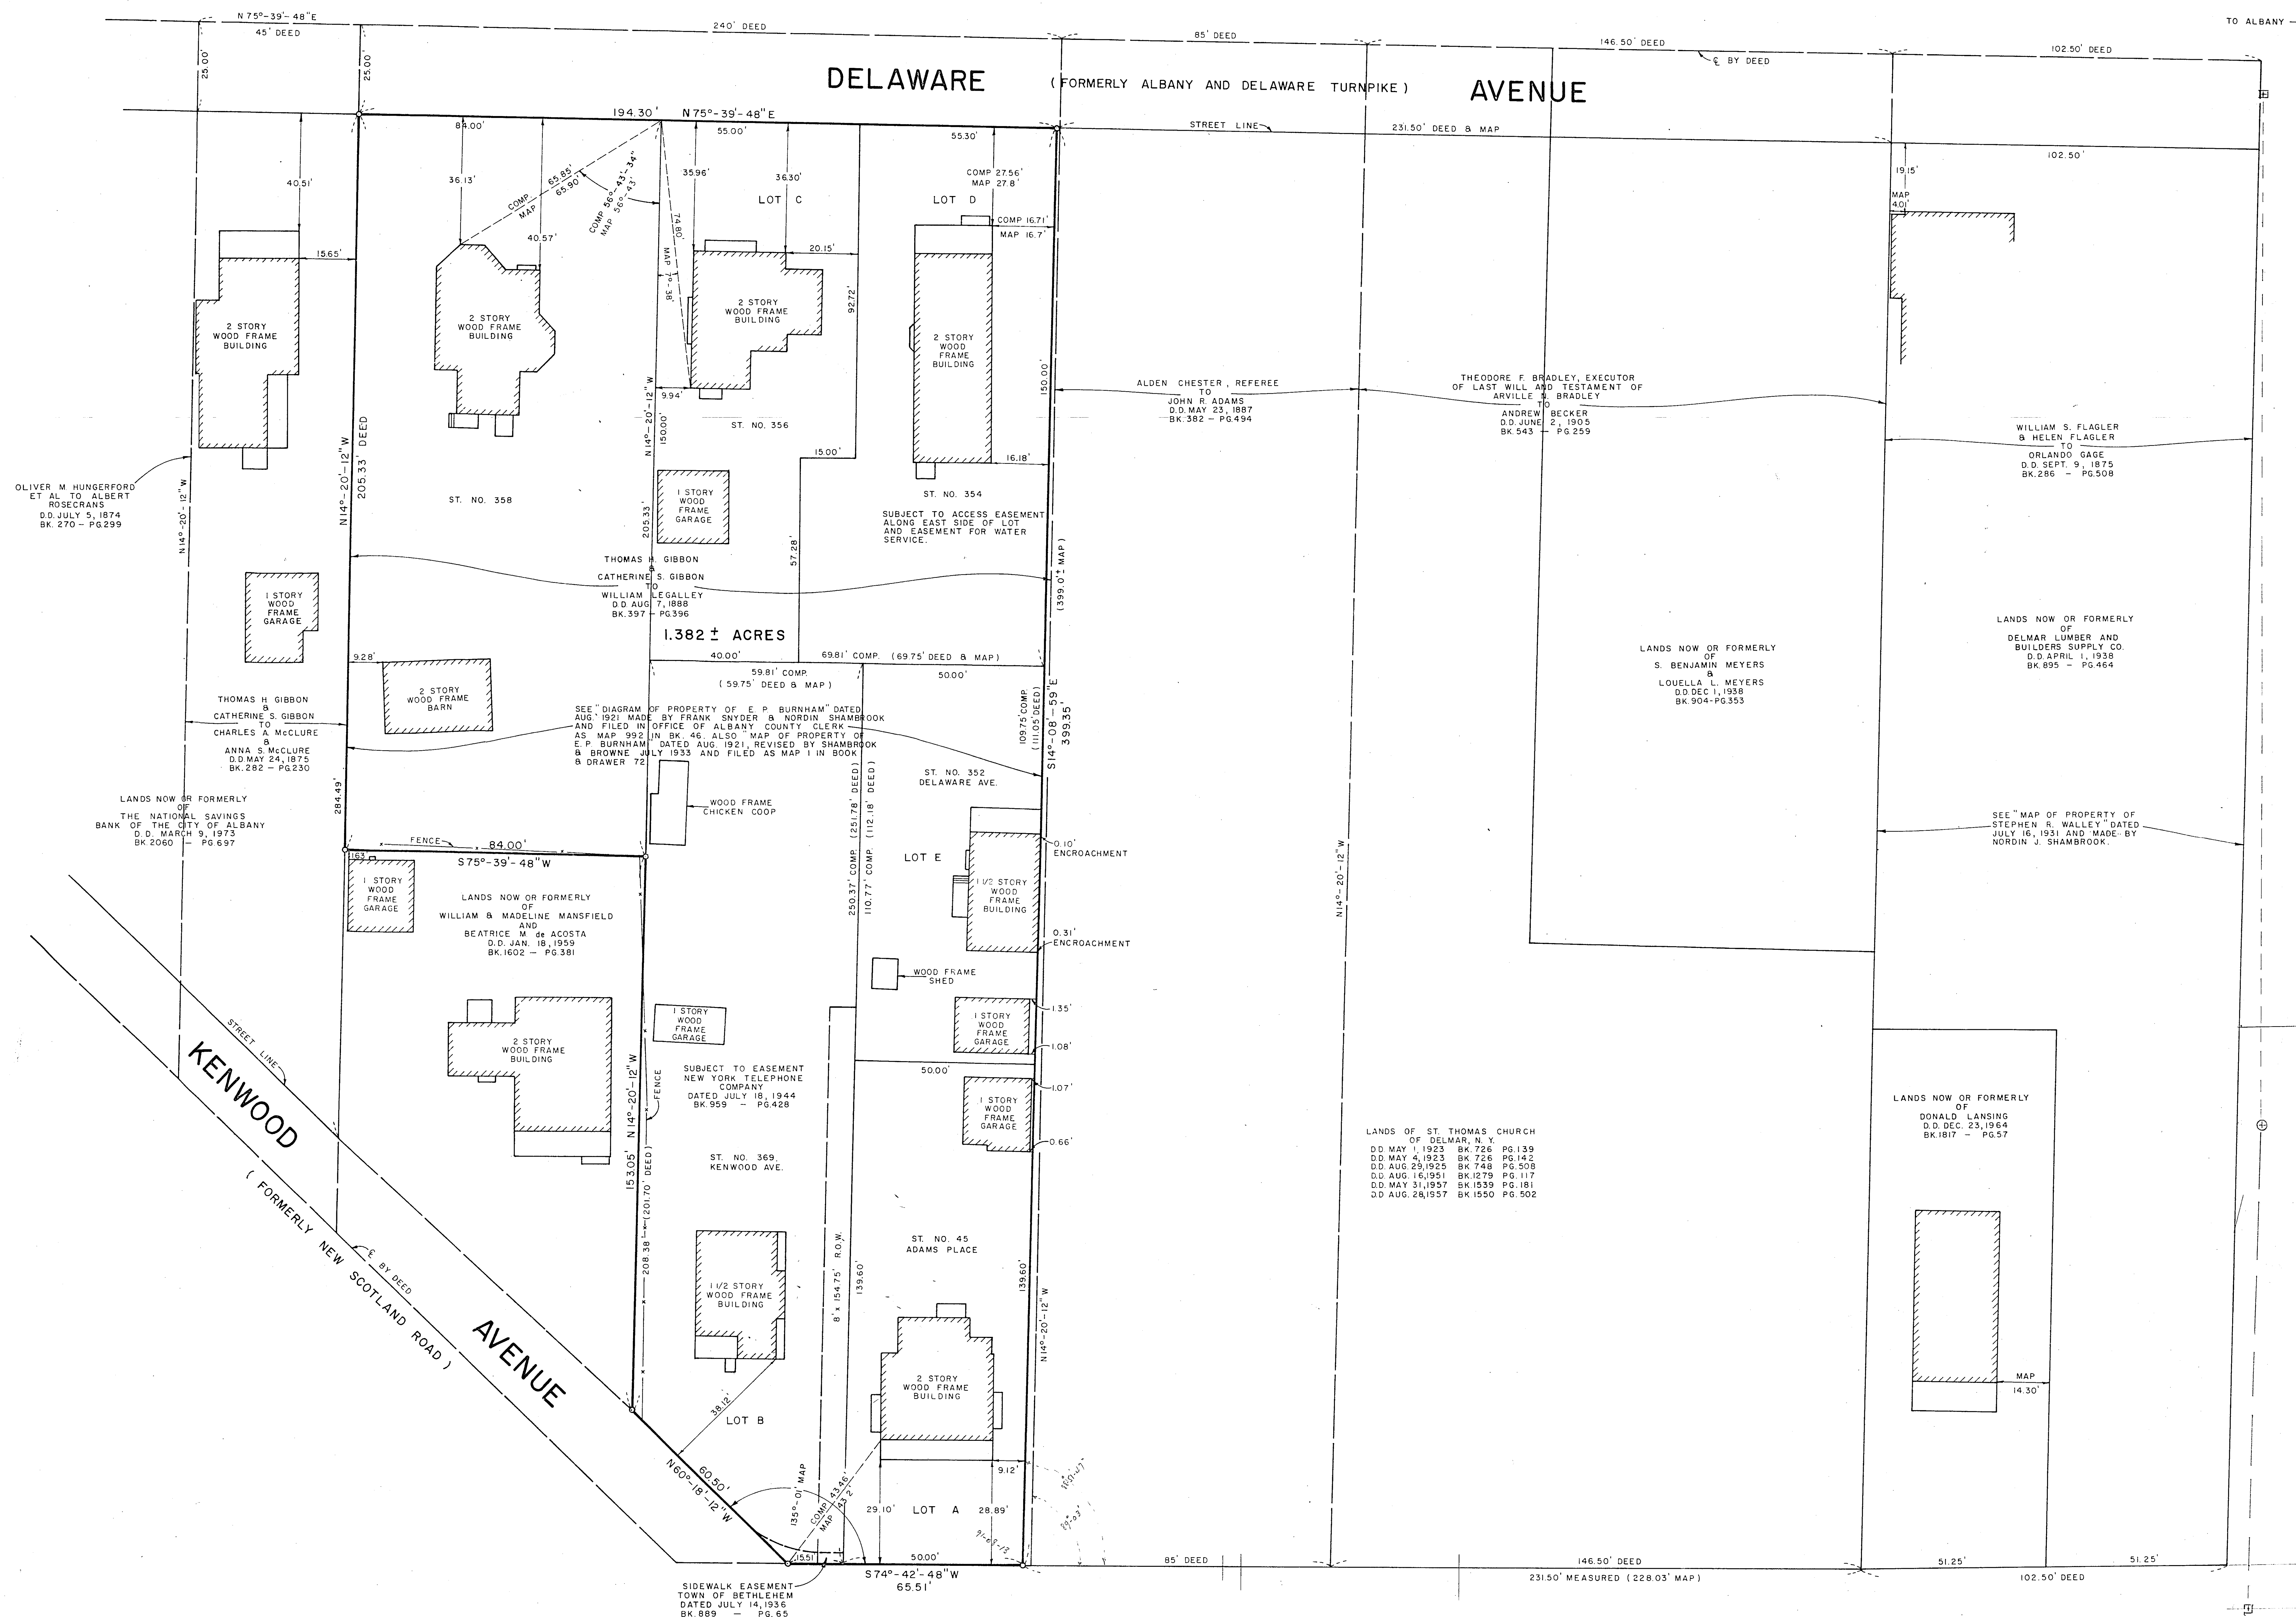

- NOTES
1. UNDERGROUND UTILITIES NOT SHOWN.
 2. ALBANY AND DELAWARE TURNPIKE CLAIMED BY N.Y.S.D.O.T. TO BE 66' IN WIDTH.


MAP OF PROPERTY
TO BE CONVEYED TO
**FIDELITY BANK
AND
TRUST COMPANY**

DELMAR

ALBANY CO. NEW YORK
SCALE: 1"=20' JAN. 22, 1974

THIS SURVEY WAS PREPARED IN ACCORDANCE WITH THE EXISTING CODE OF PRACTICE FOR LAND SURVEYS ADOPTED BY THE NEW YORK STATE ASSOCIATION OF PROFESSIONAL LAND SURVEYORS AND IS HEREBY CERTIFIED TO FIDELITY BANK AND TRUST COMPANY AND LAWYERS TITLE INSURANCE CORPORATION FOR USE IN EXAMINATION OF TITLE S.B.R. # 24252

LINDSAY M. BOUTELLE
LICENSE NO. 23987

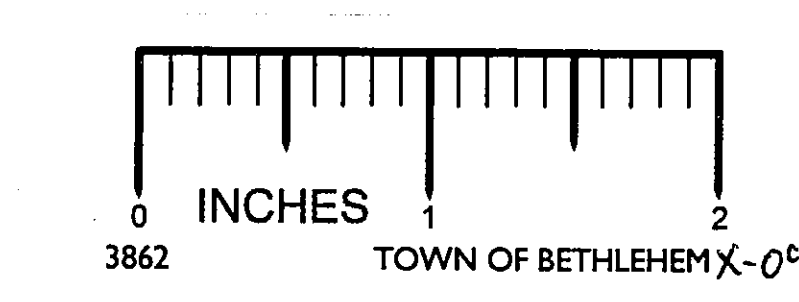

SURVEY AND MAP BY
EDWARD W. BOUTELLE AND SON
CIVIL ENGINEERS
SURVEYORS
DELMAR
N.Y.