


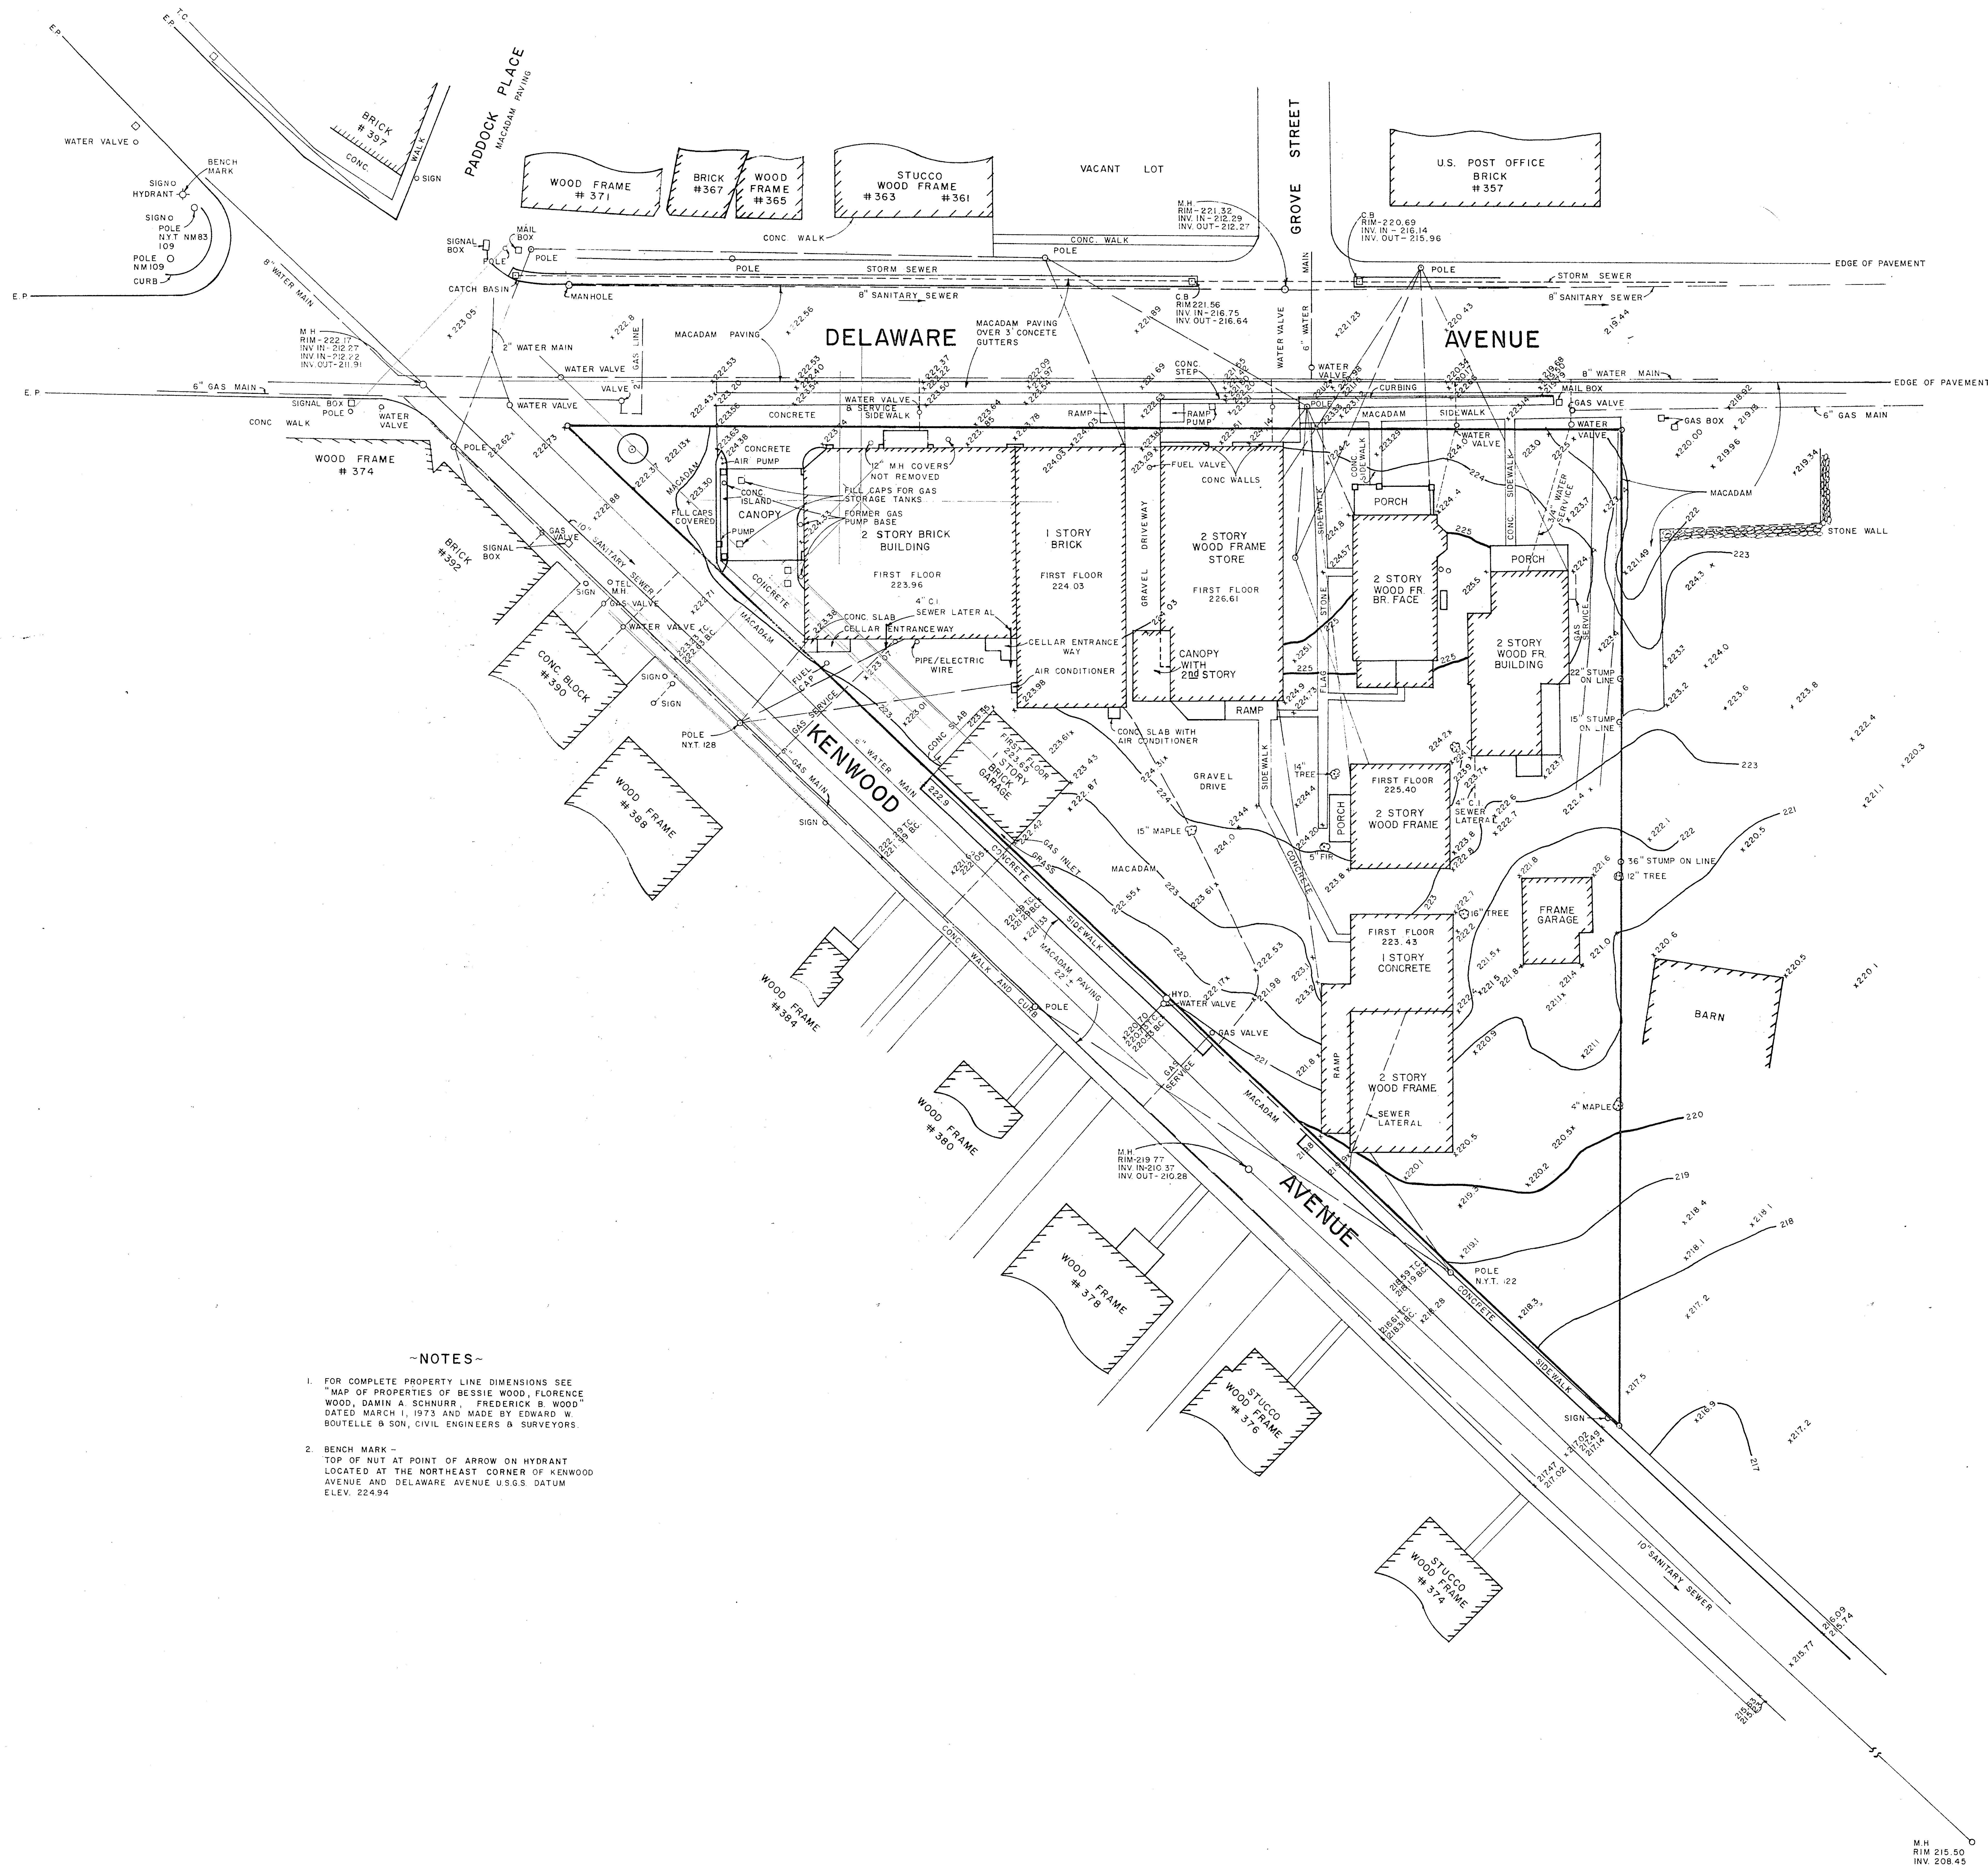

- NOTES-
1. FOR COMPLETE PROPERTY LINE DIMENSIONS SEE "MAP OF PROPERTIES OF BESSIE WOOD, FLORENCE WOOD, DAMIAN A. SCHNURR, FREDERICK B. WOOD" DATED MARCH 1, 1973 AND MADE BY EDWARD W. BOUTELLE & SON, CIVIL ENGINEERS & SURVEYORS.
 2. BENCH MARK - TOP OF NUT AT POINT OF ARROW ON HYDRANT LOCATED AT THE NORTHEAST CORNER OF KENWOOD AVENUE AND DELAWARE AVENUE U.S.G. DATUM ELEV. 224.94

TOPOGRAPHIC MAP OF PROPERTIES
TO BE CONVEYED TO
NATIONAL SAVINGS BANK
TOWN OF BETHLEHEM
ALBANY CO. NEW YORK
SCALE 1"= 20' AUG. 13, 1973

SURVEY AND MAP BY
EDWARD W. BOUTELLE AND SON
CIVIL ENGINEERS
SURVEYORS
DELMAR
N. Y.

