


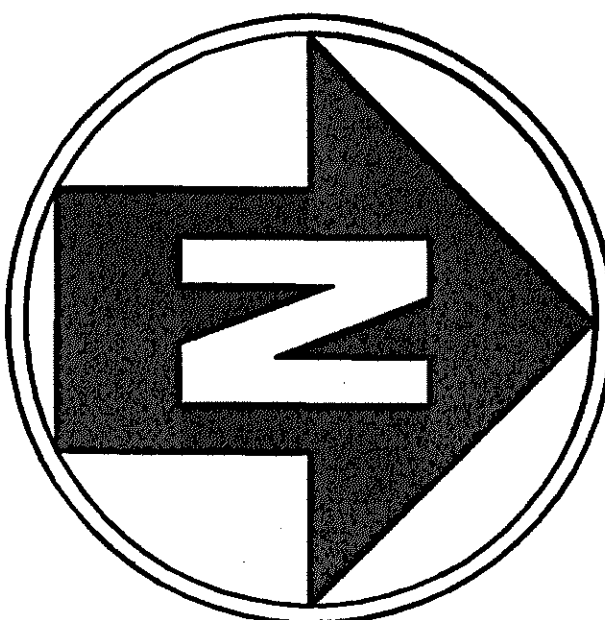

SUBMITTAL	
NO.	
1	4/03 BY: PLL
2	7/23/03 BY: PLL
3	8/05/03 BY: PLL


IT IS A VIOLATION OF LAW FOR ANY PERSON, UNLESS THEY ARE ACTING UNDER THE DIRECTION OF A LICENSED PROFESSIONAL ENGINEER, TO ALTER THIS DOCUMENT.

**BETHLEHEM
LUTHERAN
CHURCH
PARKING
LOT
EXPANSION**


**85 ELM AVENUE
DELMAR, NY
12054**

SHEET TITLE
LAYOUT PLAN

May 28, 2003

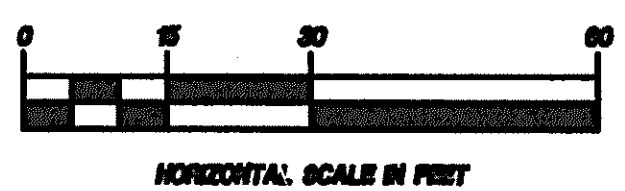

SHEET NUMBER
2

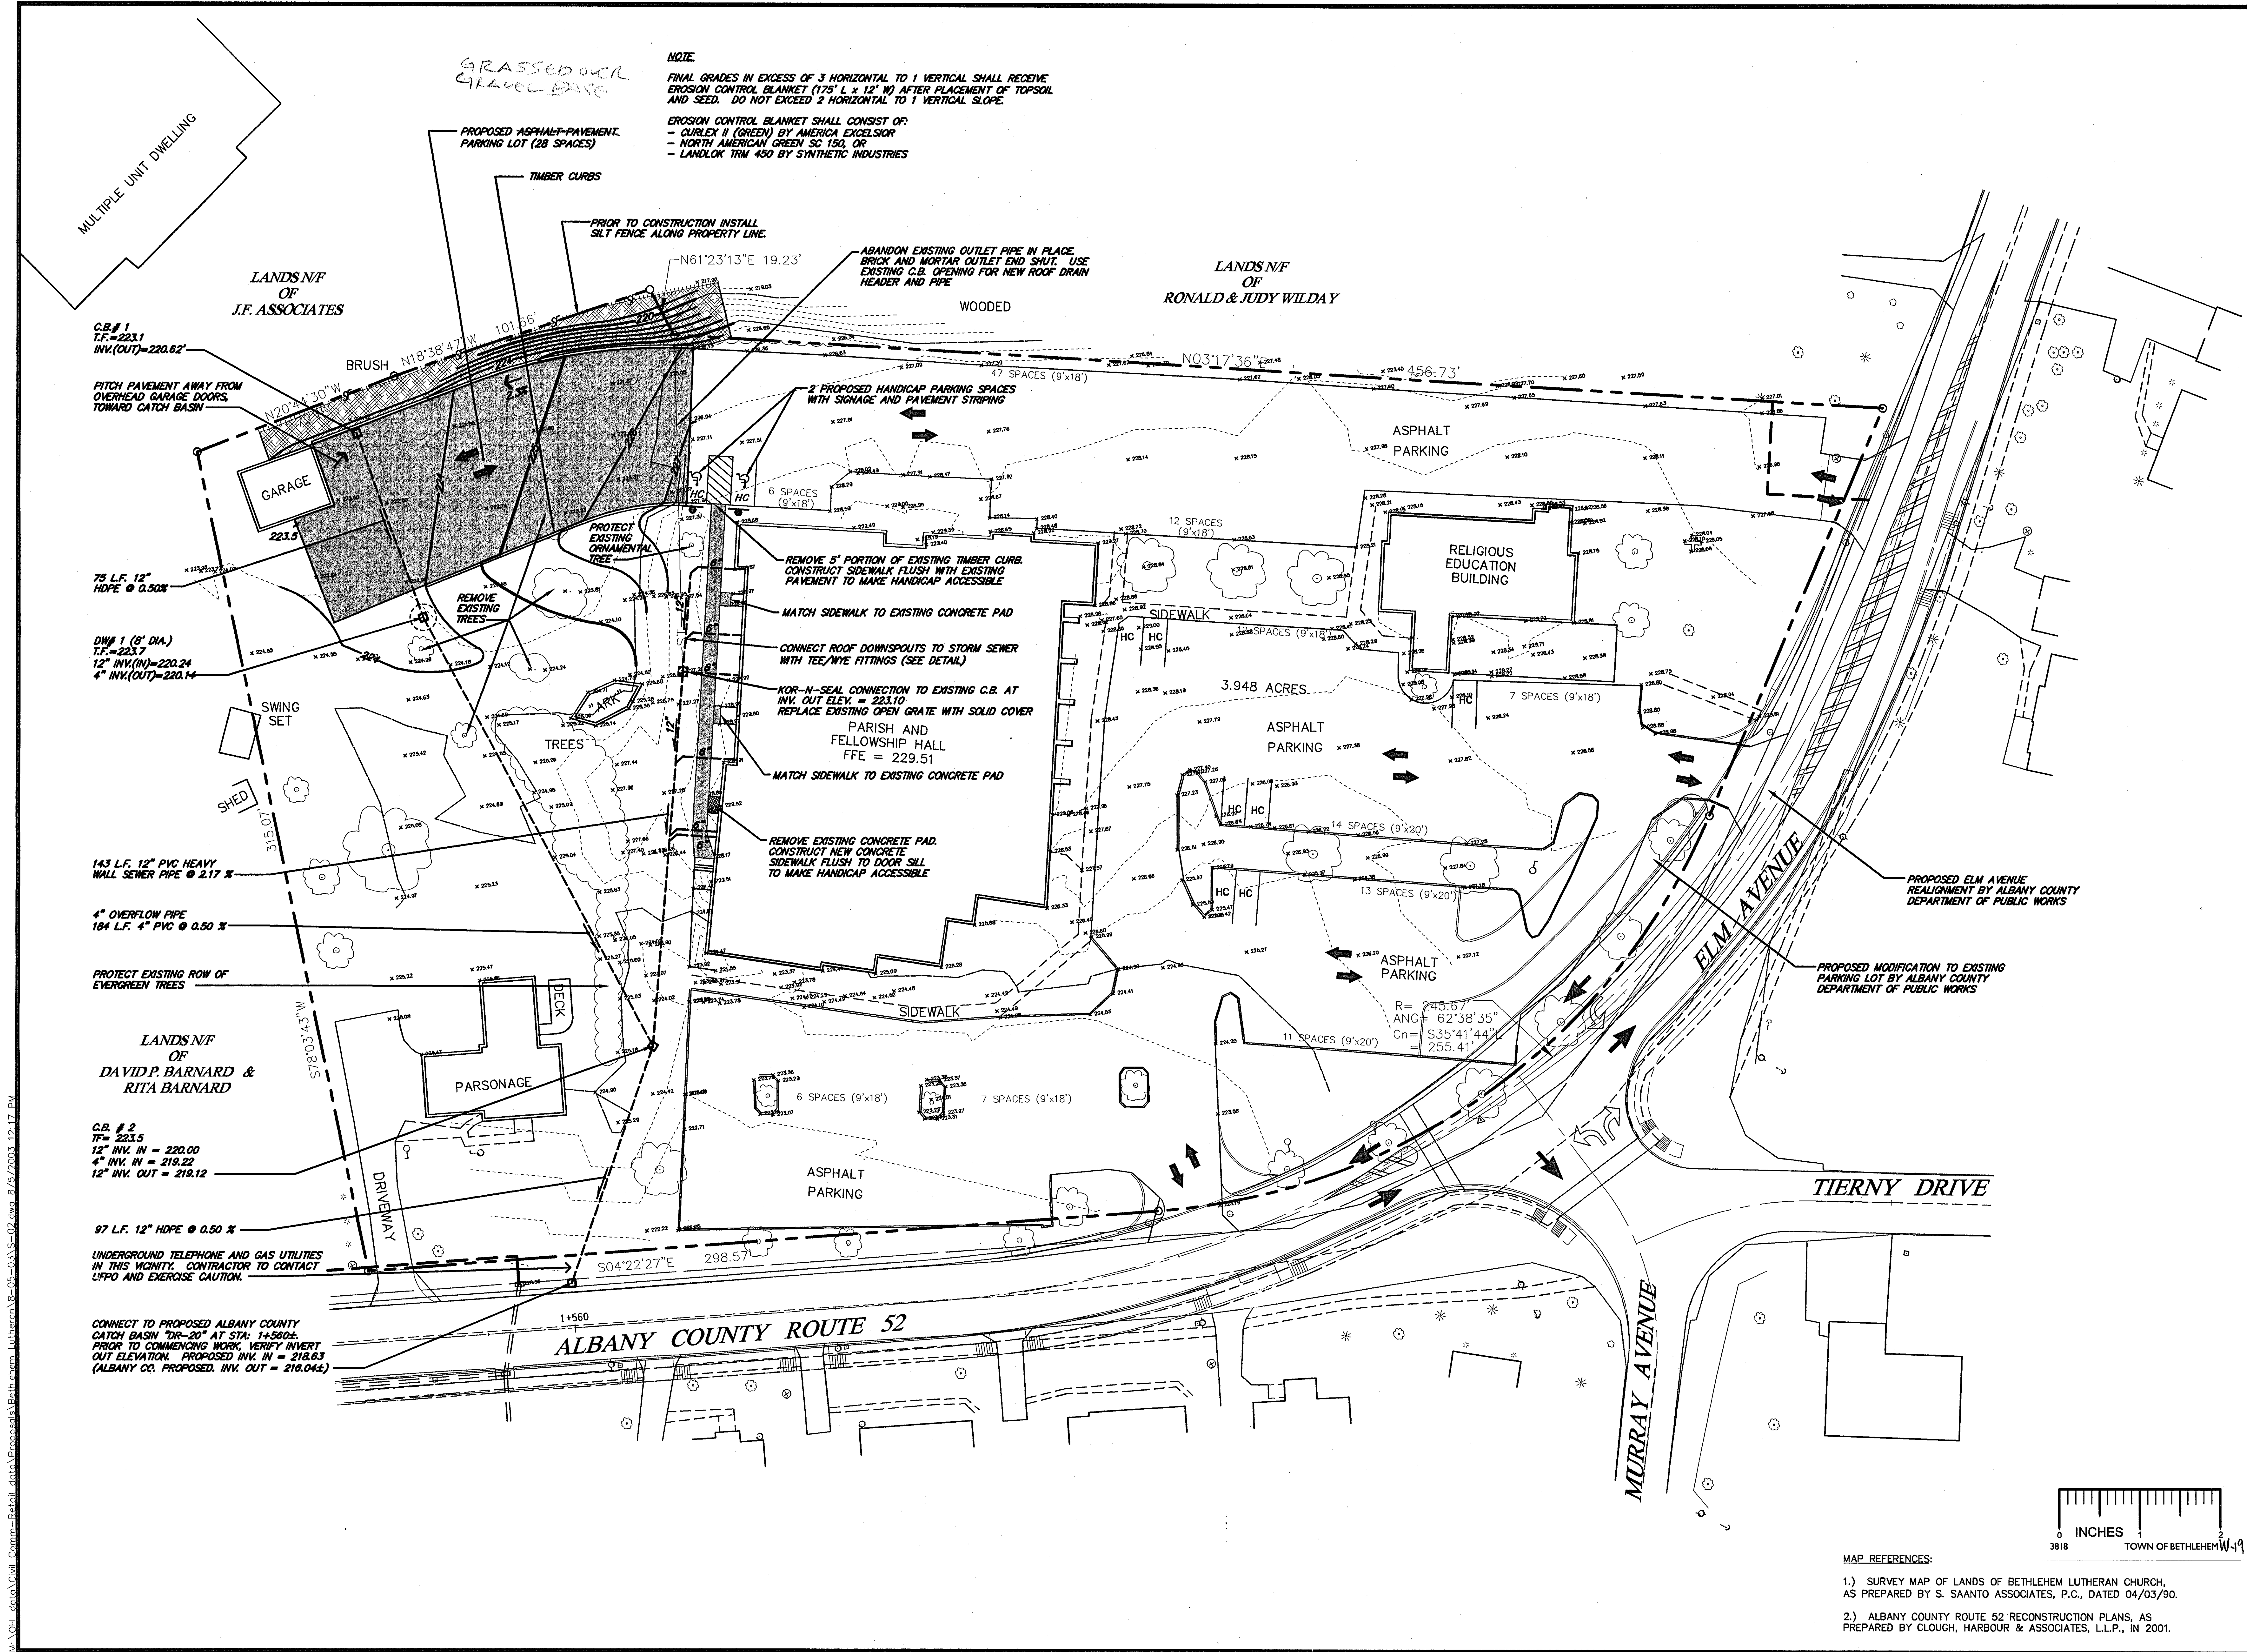

M:\CH_data\Civil Comm-Retail_data\Proposals\Bethlehem Lutheran R-05-03\S-02.dwg, 8/4/2003, 12:17 PM

MAP REFERENCES:
1.) SURVEY MAP OF LANDS OF BETHLEHEM LUTHERAN CHURCH, AS PREPARED BY S. SAANTO ASSOCIATES, P.C., DATED 04/03/90.
2.) ALBANY COUNTY ROUTE 52 RECONSTRUCTION PLANS, AS PREPARED BY CLOUGH, HARBOUR & ASSOCIATES, L.L.P., IN 2001.