


REVISIONS


NO.	DATE	DESCRIPTION

GENERAL NOTES

- DESIGN OF SEPTIC TANK AND TILE FIELD BASED ON TWO (2) BEDROOMS, 150 GAL. PER BEDROOM AND A TRANSVAPOCOLATION RATE OF 0.5 GAL. PER TRENCH SQ. FT. PER DAY.
- LINE FROM HOUSE TO SEPTIC TANK TO BE 4" CAST IRON PIPE W/LEAD CAULKED JOINTS, 1/4" FT; TANK TO DISTRIBUTION BOX TO BE 4" SOLID ORANGEBURG, 1/8" FT; BOX TO DISPOSAL FIELD TO BE 4" SOLID ORANGEBURG, 1/16" FT; FIELD TO BE 4" PERFORATED TILE 1/16" FT. TO LEVEL.
- SEPTIC TANK AND DISTRIBUTION BOX TO BE STANDARD REINFORCED CONCRETE COMMERCIAL TANK AND BOX BY FORT MILLER CO.; NORWALK VAULT CO., OR OTHER APPROVED MANUFACTURER.
- PROPOSED FINISHED GRADES SHOWN THUS: 96.7
- FILL USED TO BE APPROVED BY ALBANY COUNTY HEALTH DEPARTMENT.
- FINISHED GRADES FOR PROPOSED FILL TO BE SET BY EDWARD W. BOUTELLE & SON.
- BENCH MARK - NAIL IN POLE ON WEST SIDE OF ELM AVE. EL. 100.00 (ASSUMED).
- LOT AREA 26,931 SQ. FT.

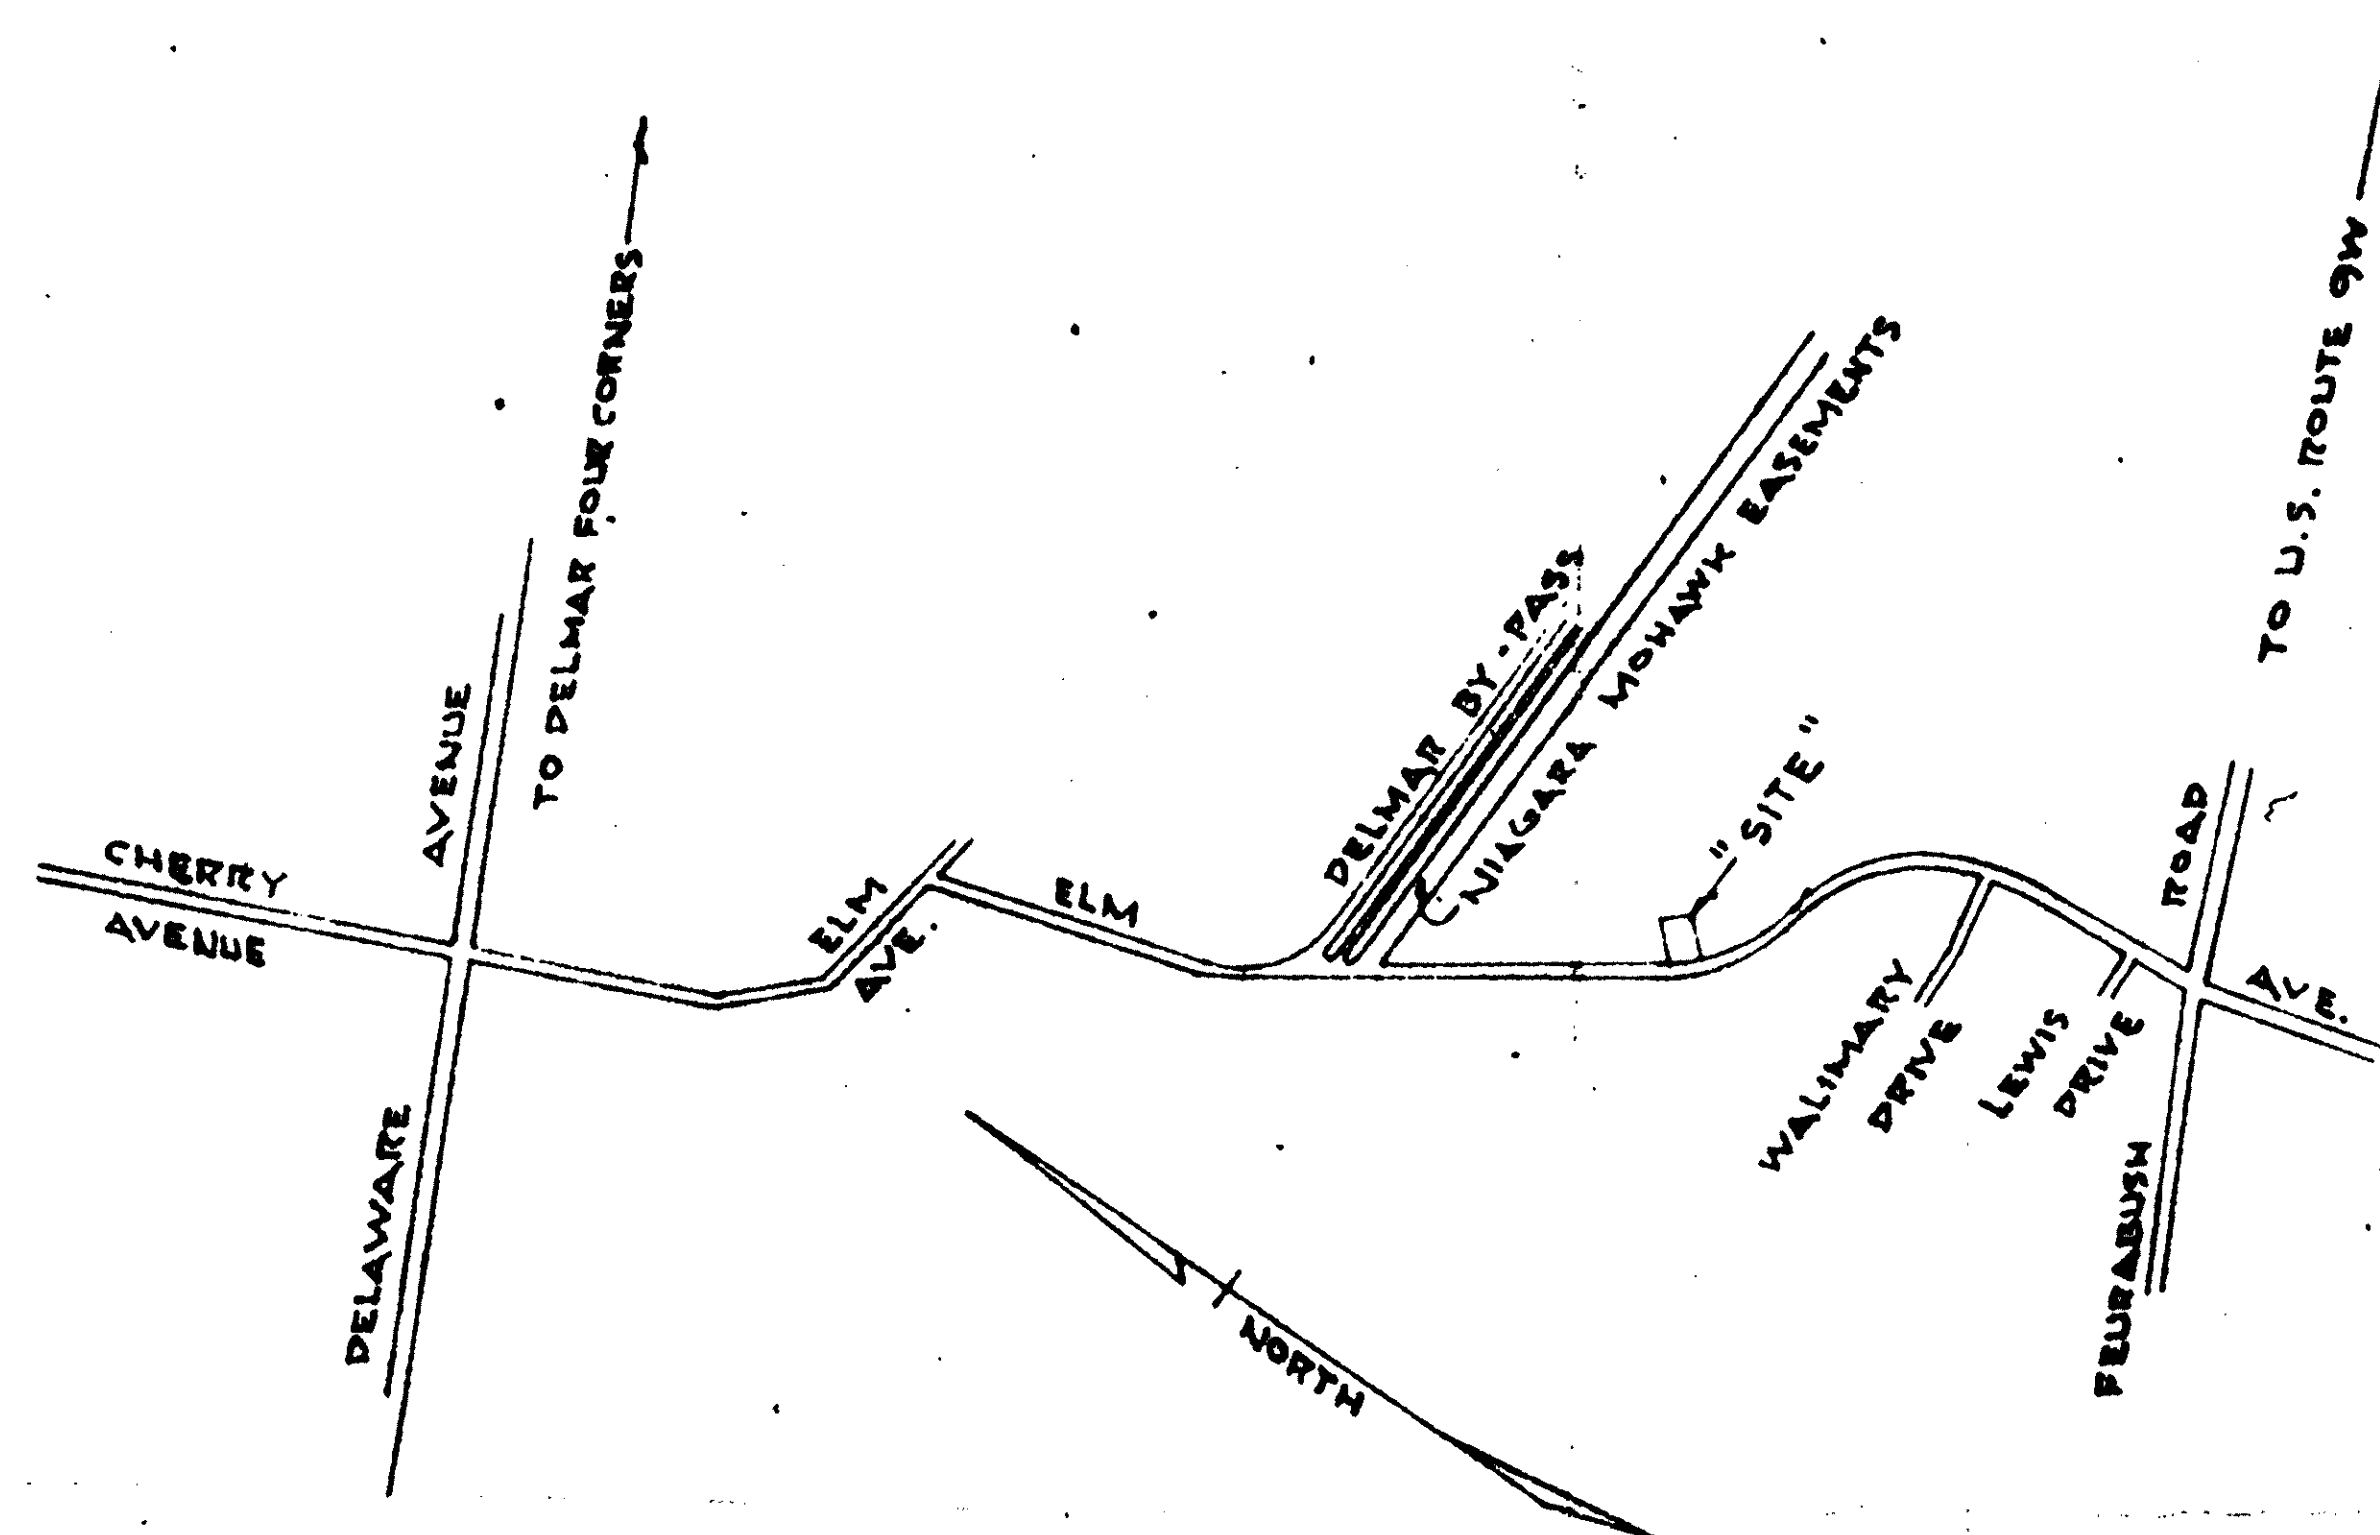

VICINITY PLAN
(SCALE 1" = 1400')

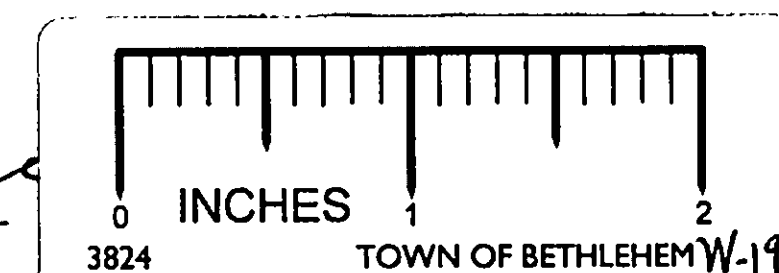

Approved for Drainage
James R. [Signature]
Co. Supt. of [unclear]
8/7/66.

[Signature]

MAP OF PROPERTY
TO BE CONVEYED
BY
JOSEPH KRACKELER
AND WIFE


TOWN OF BETHLEHEM	COUNTY: ALBANY
STATE: NEW YORK	DATE: JUNE 20, 1966
SCALE: AS SHOWN	REVISION NO:

Map Prepared by
EDWARD W. BOUTELLE & SON
Civil Engineers & Surveyors
Delmar, New York

SHEET 1 OF 1
FILE NO: 1-21-P11-64-7-20

COUNTY HEALTH DEPARTMENT APPROVAL


ALBANY COUNTY DEPT. OF HEALTH
DATE: JUN 30, 1966
These plans for sewage disposal
EXAMINED AND APPROVED
[Signature]
SANITARY ENGINEER
CHARLES A. McLOUGHLIN, C. E. P. E.
DIRECTOR, DIVISION OF ENVIRONMENTAL
HEALTH SERVICES

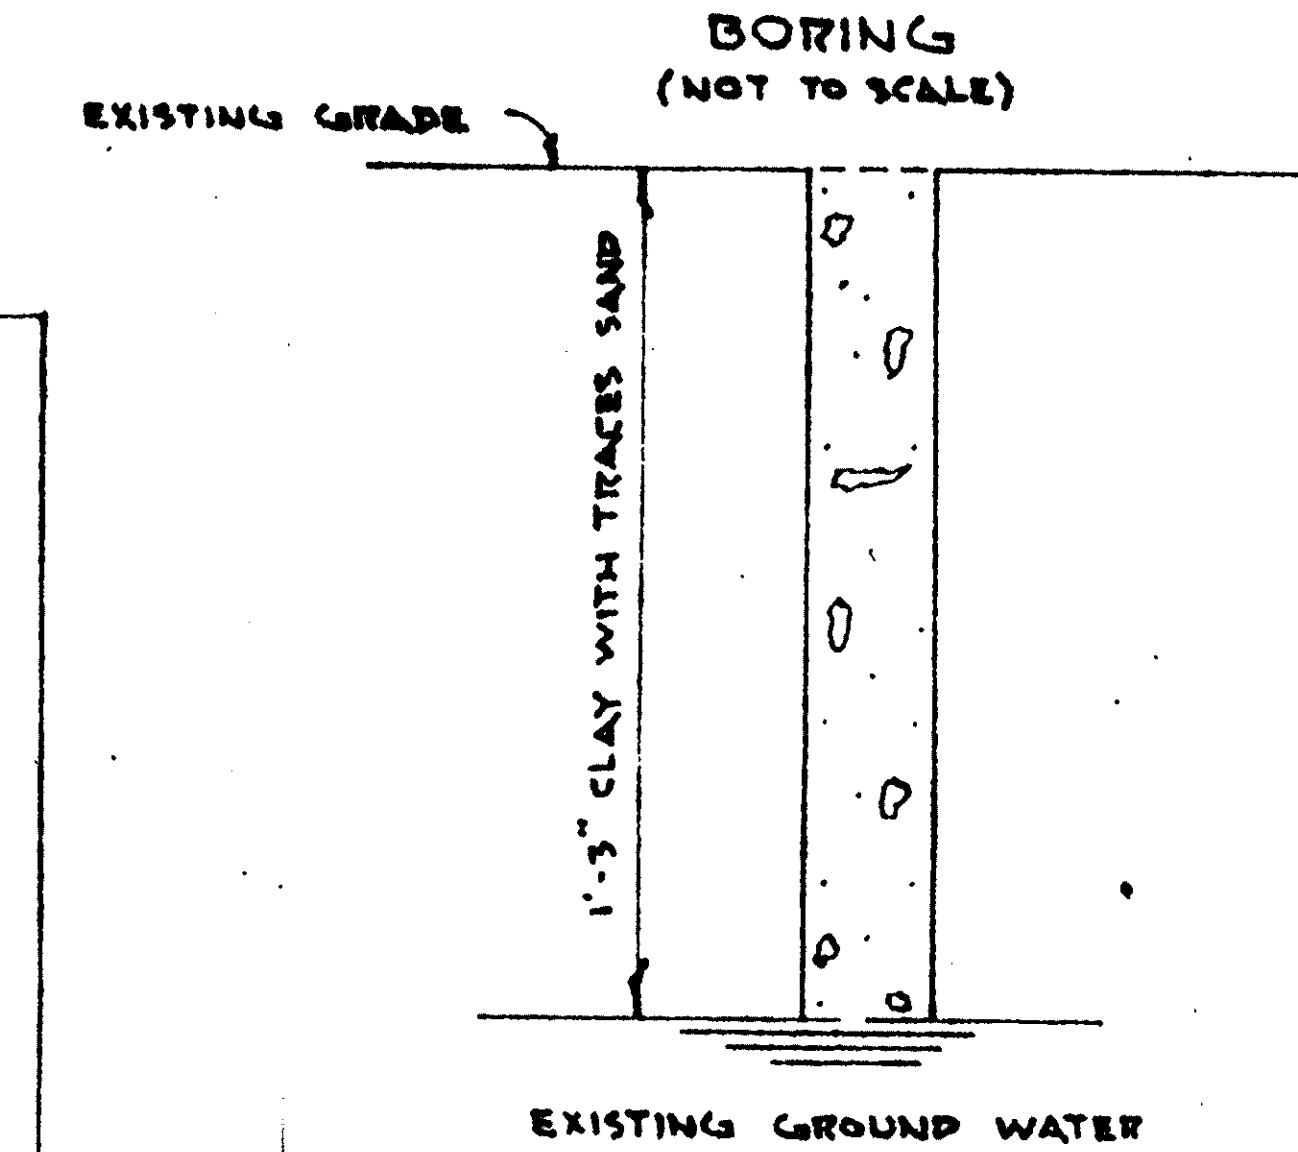

PLAN 1" = 30'

LANDS NOW OR FORMERLY OF E.R. POND

LANDS FORMERLY OF
MADISON S. BECKER

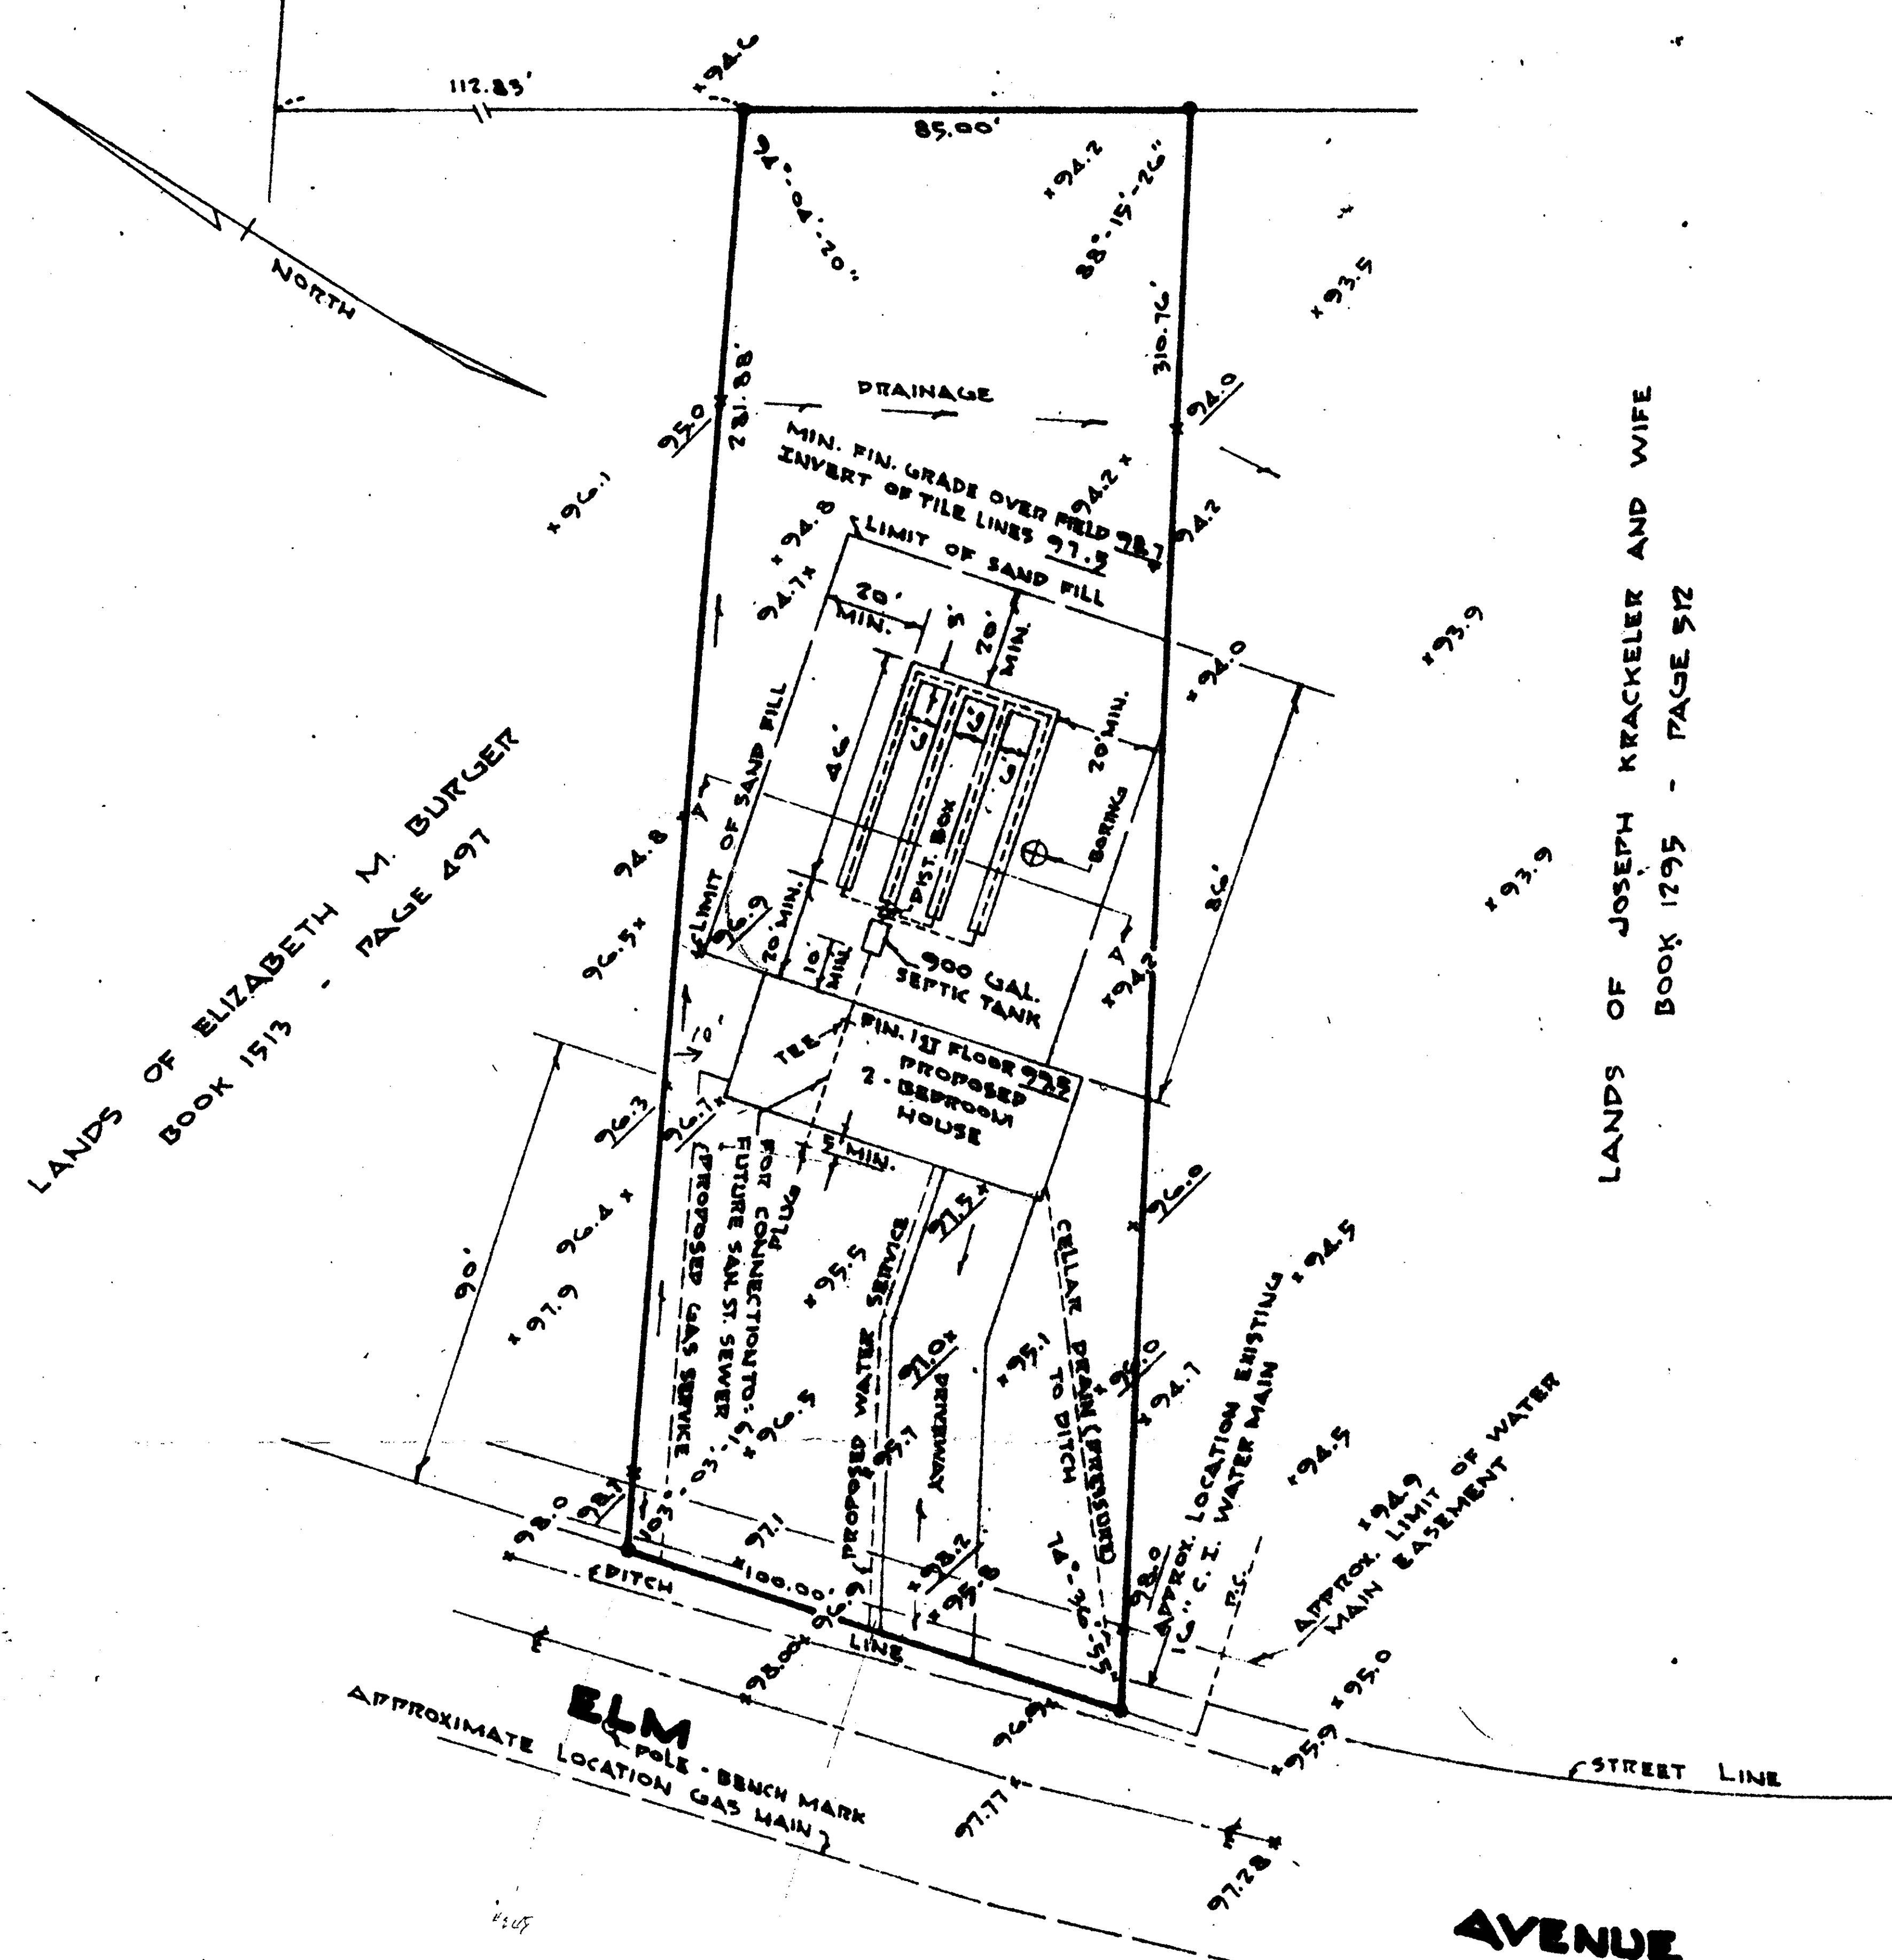

LANDS OF JOSEPH KRACKELER AND WIFE
BOOK 1795 - PAGE 512

LANDS OF ELIZABETH M. BURGER
BOOK 1513 - PAGE 497

