


WOODHILL - SECTION 1

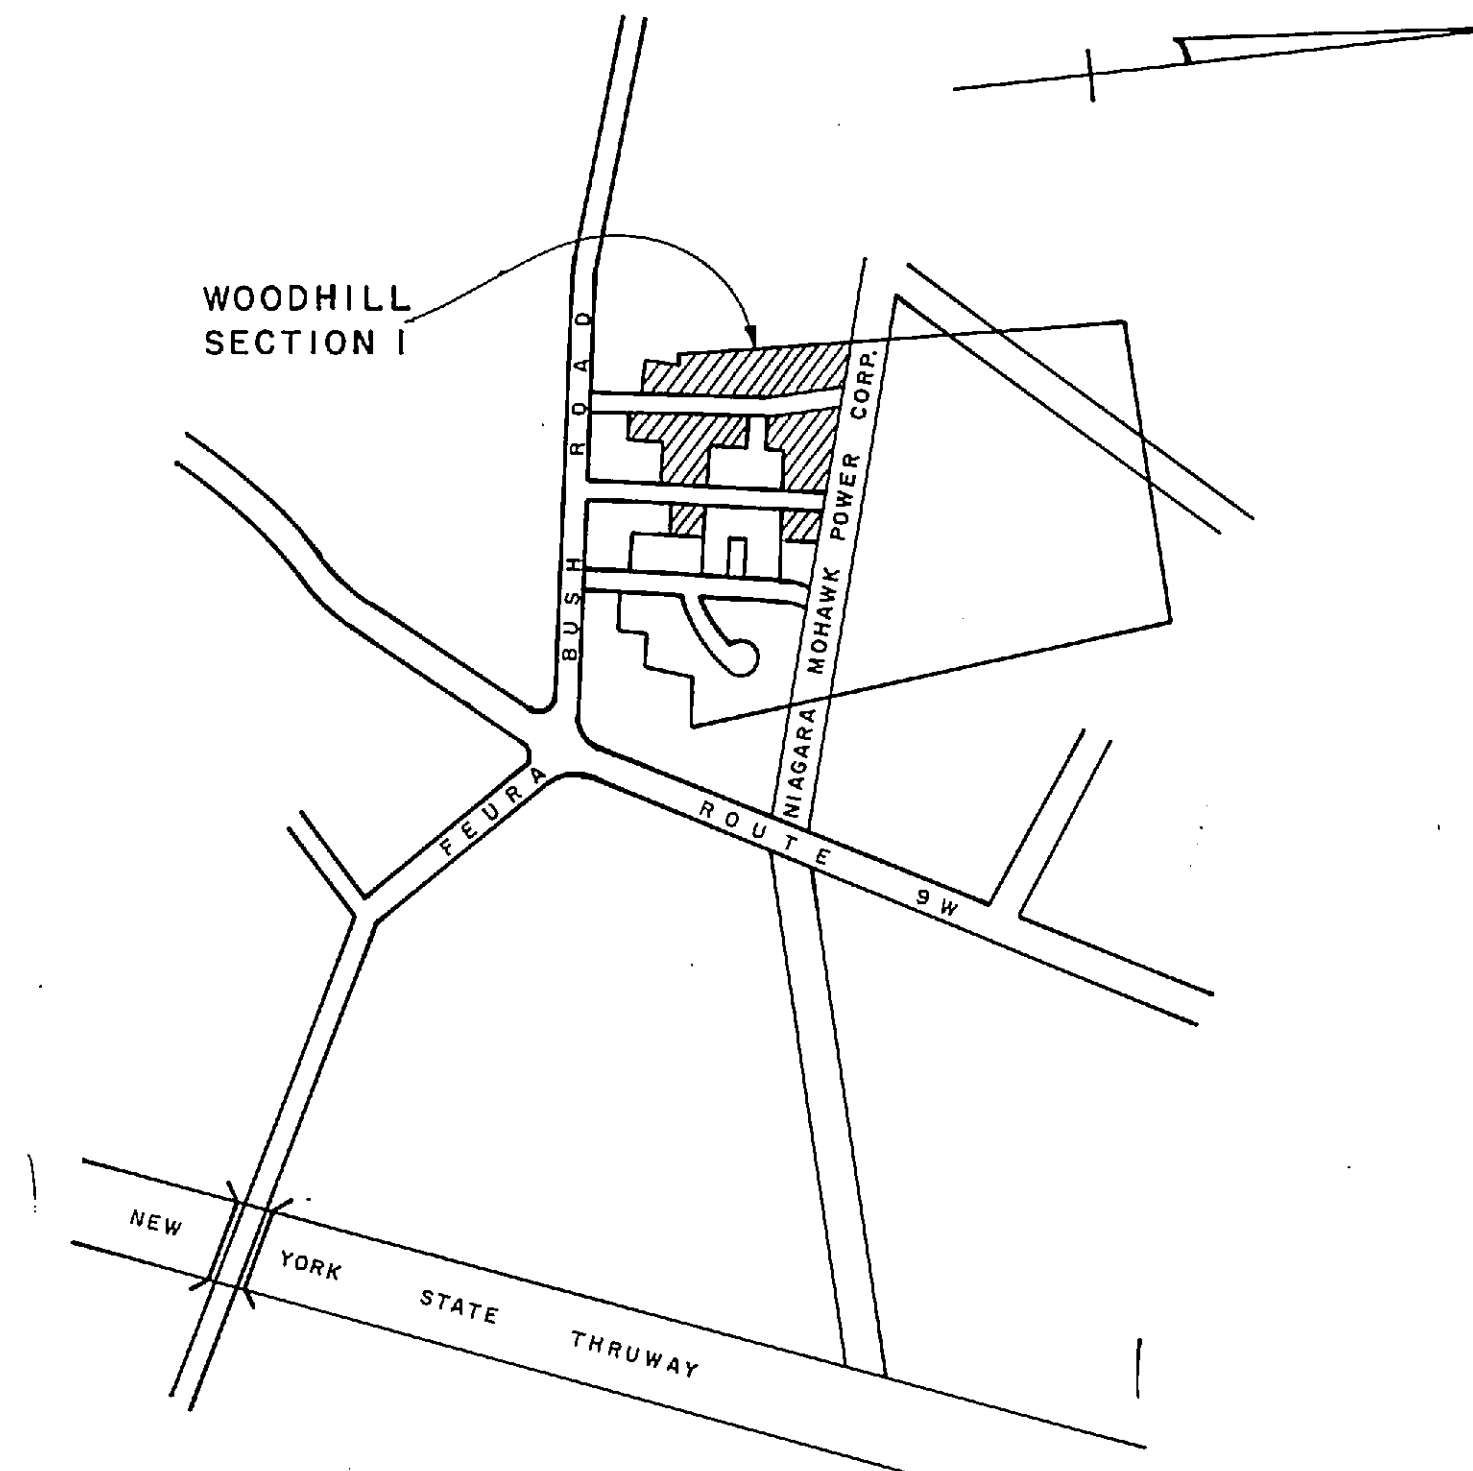

NOTES

1. TOTAL NUMBER OF LOTS SHOWN IS
2. WATER MAIN MATERIAL, SIZE & LOCATION
DETERMINED BY WATER DIST. NO. 1
TOWN OF BETHLEHEM
3. THRUST BLOCK SEE TEE AND BEND DETAIL
TOWN SPECIFICATIONS TABLE
4. LOTS 7 THRU 34 HENDERSON ROAD AND
LOTS 11 THRU 33 MURRAY DRIVE
COMPRISE SECTION NO. 1 AND SHOWN
IN SOLID BOLD LINES
5. EASEMENTS SHOWN TO BE GRANTED TO TOWN.

LEGEND

ALBANY COUNTY DEPARTMENT OF HEALTH

Date JAN 31 1986 William C. Frattone M.D.
By Stephen S. Lukowski R.E. Commissioner of Health
Dir. Div. Environmental Health Services

MAP OF
"WOODHILL"
SECTION NO.1
PROPERTY OF
VINCENT RIEMMA

TOWN: <i>BETHLEHEM</i>	COUNTY: <i>ALBANY</i>
STATE: <i>NEW YORK</i>	DATE: <i>MARCH 11, 1985</i>
SCALE: <i>1" = 50'</i>	REVISION NO: <i>2</i>

Map Prepared by
EDWARD W. BOUTELLE & SON
CIVIL ENGINEERS & SURVEYORS
Delmar, New York

SHEET	FILE
OF	NO:

REC'D FR TELK 24 DEC 86