

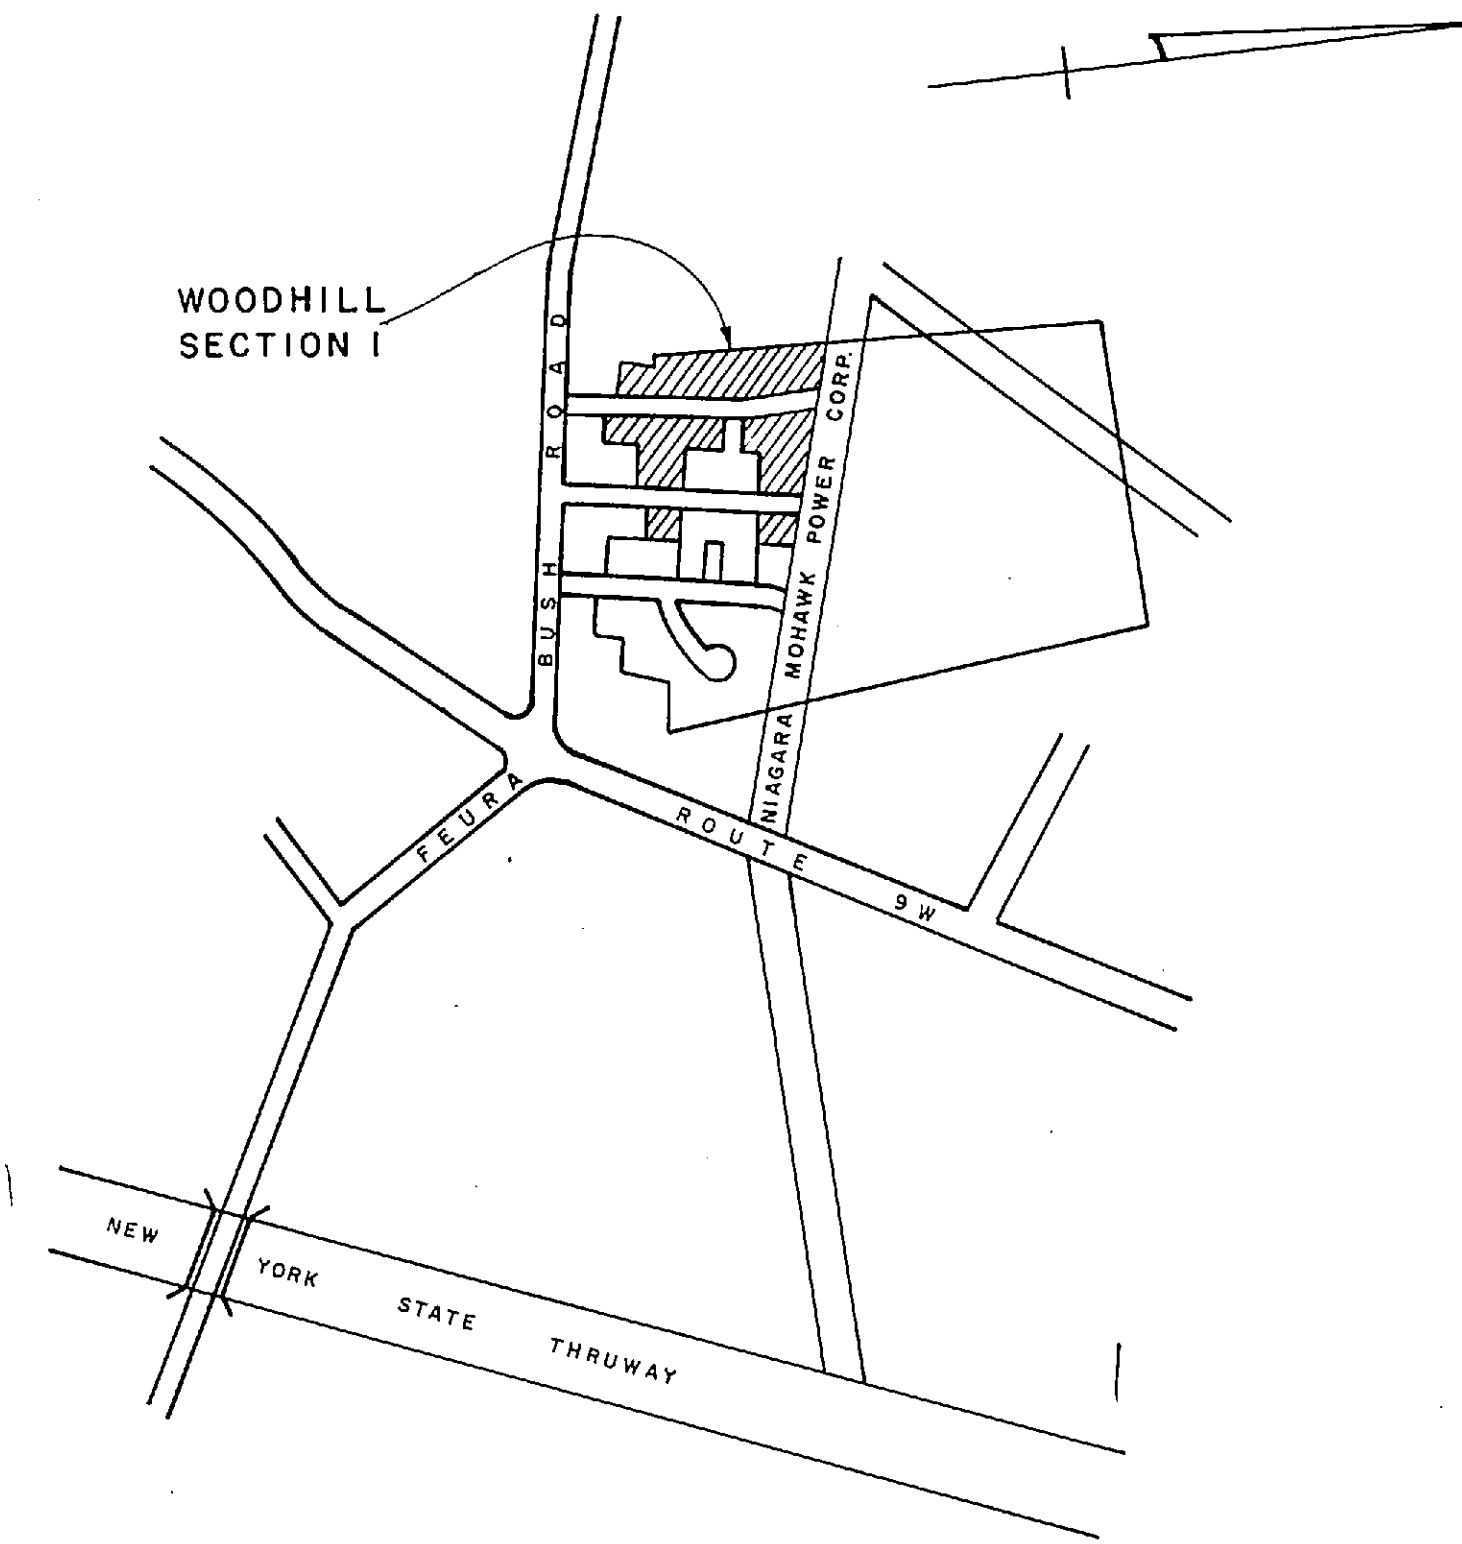


| REVISIONS |         |                          |
|-----------|---------|--------------------------|
| NO.       | DATE    | DESCRIPTION              |
| 1         | 8/30/85 | WATER & GAS LINE CHANGED |
| 2         | 3/19/86 | TEMP TURNAROUNDS         |

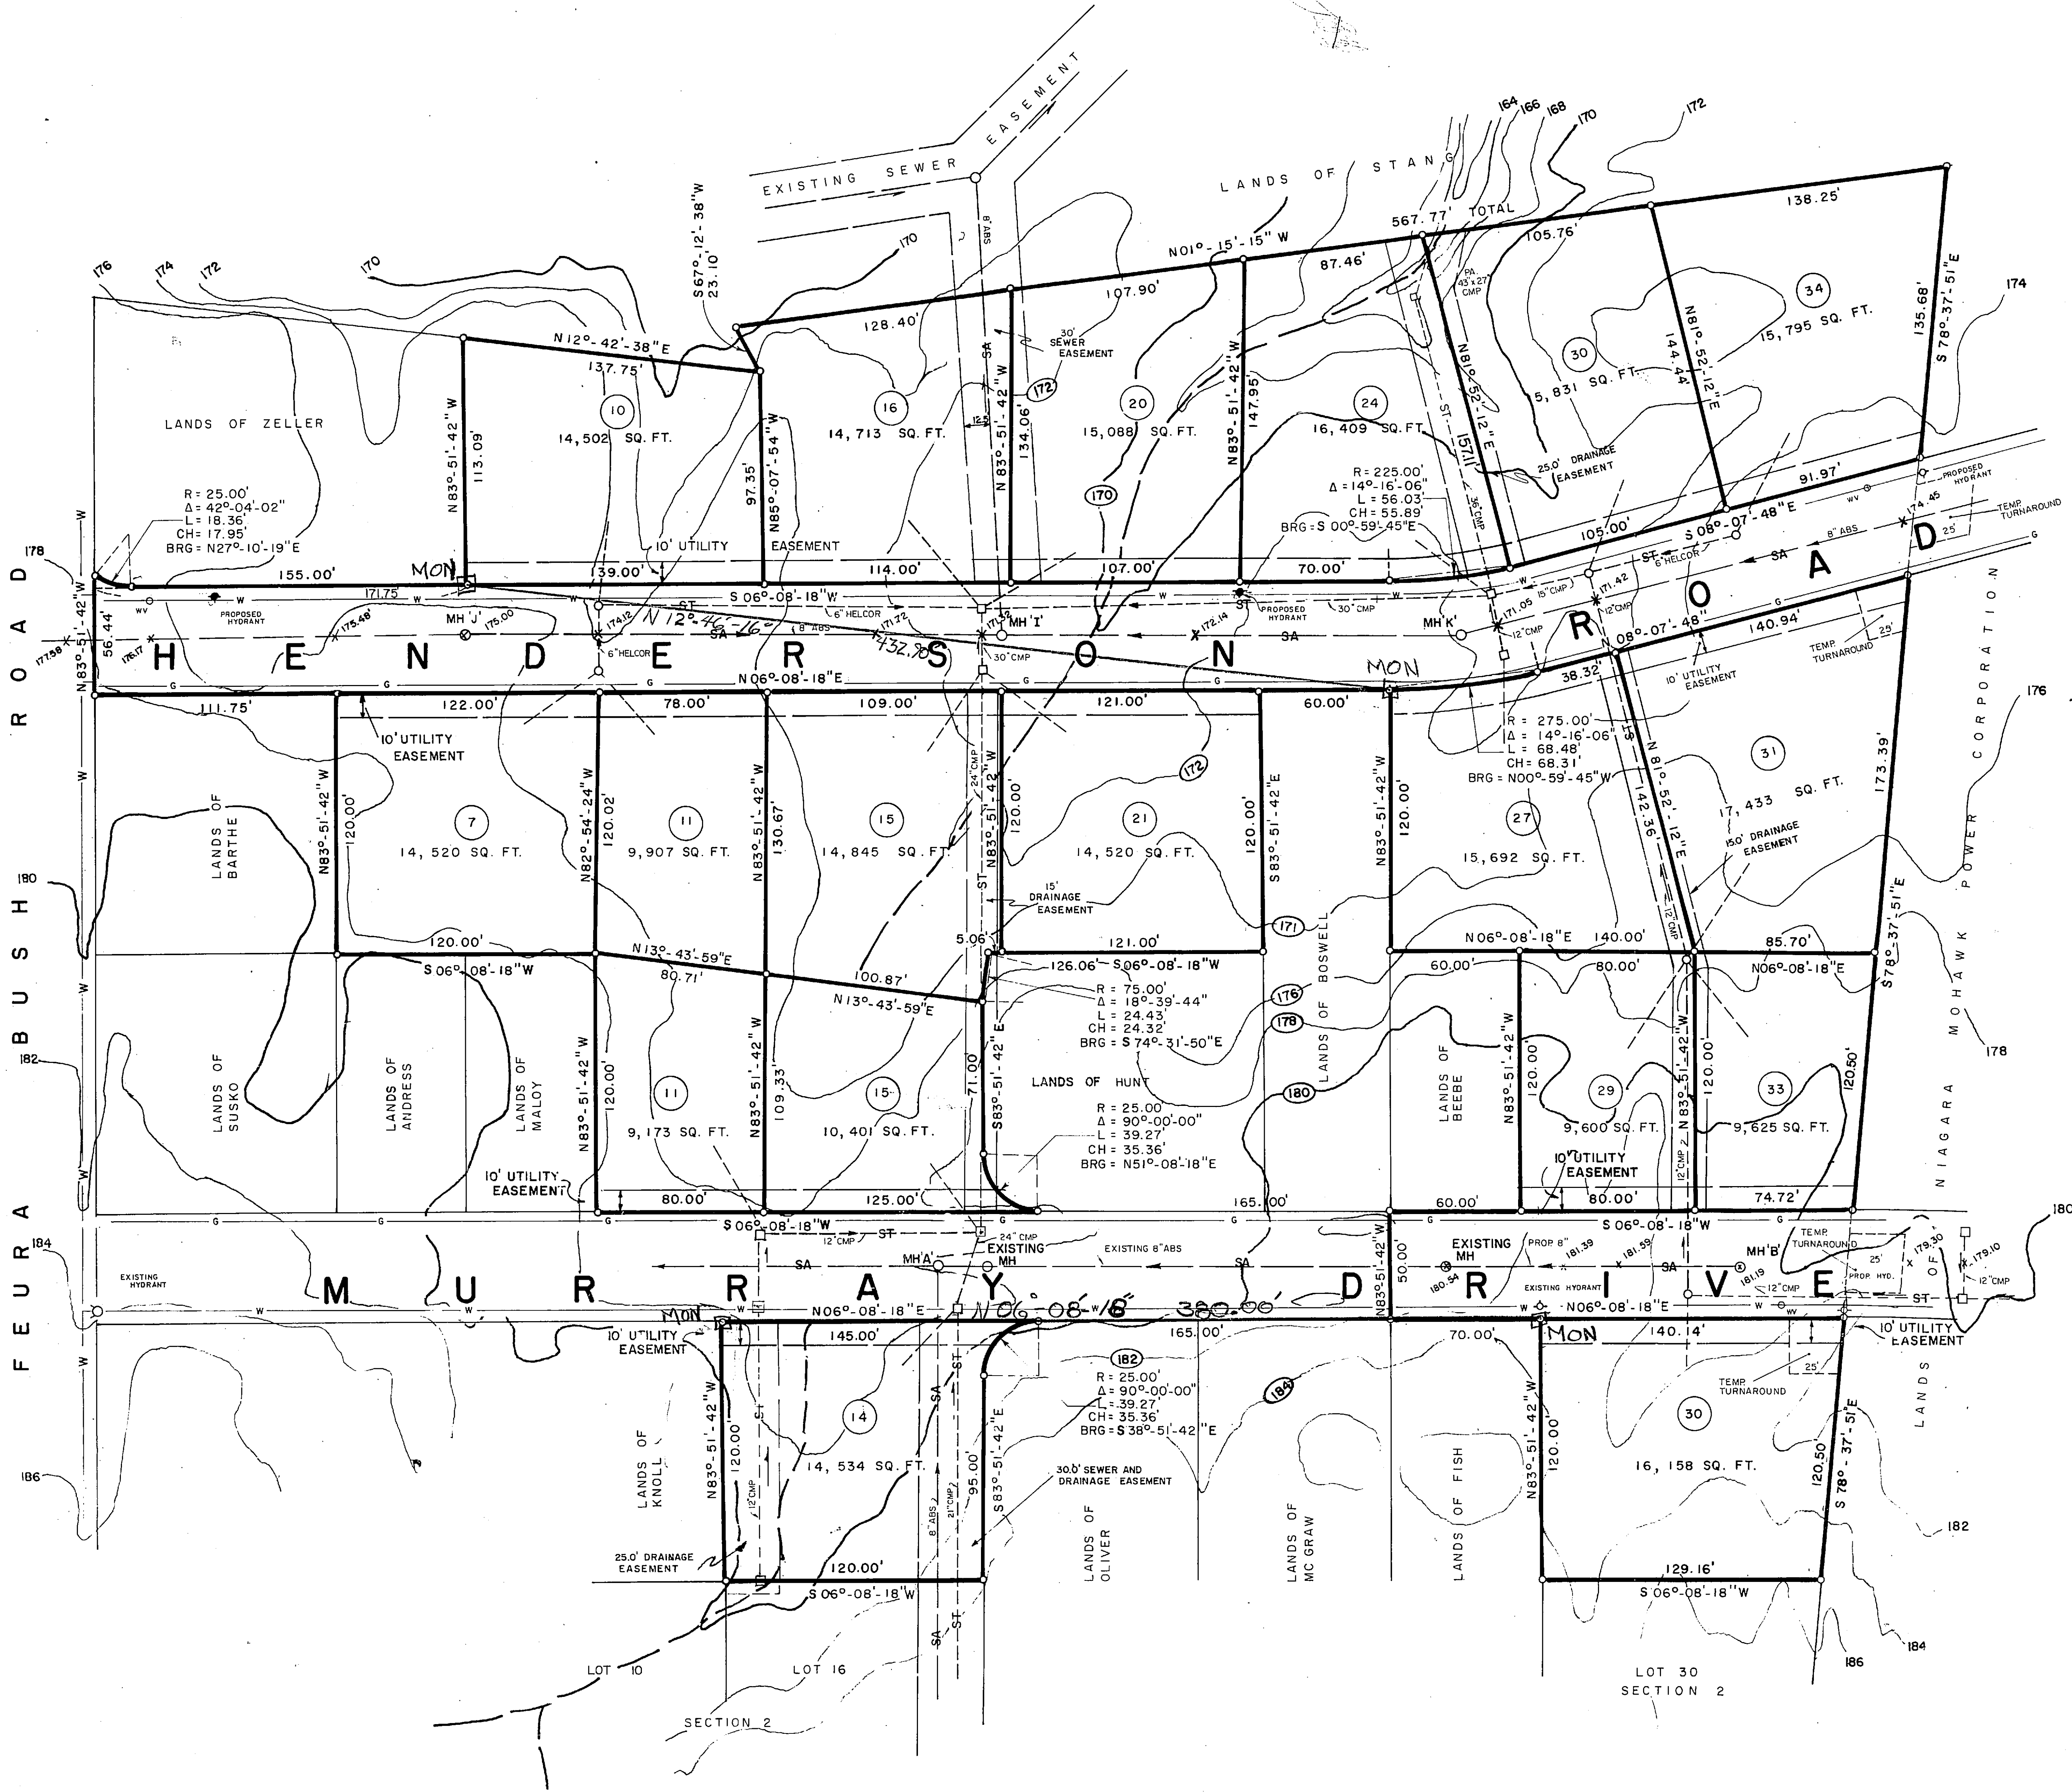

VICINITY SKETCH  
SCALE - 1" = 1000'

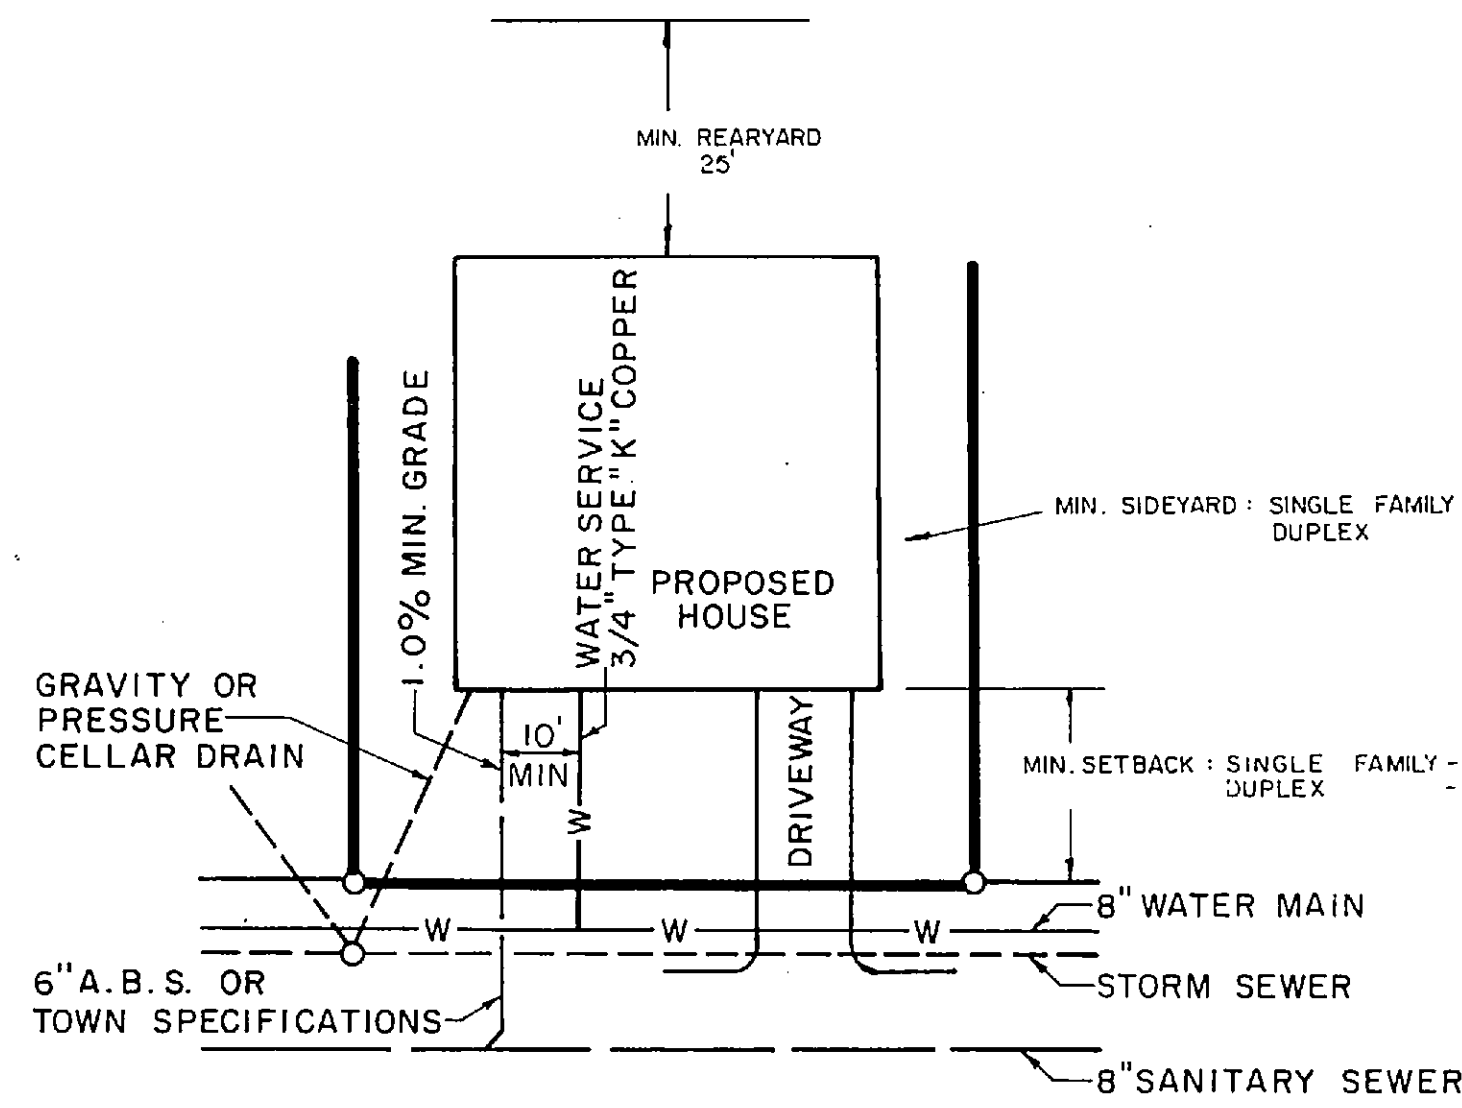

TYPICAL LOT LAYOUT  
(NOT TO SCALE)

### NOTES

1. TOTAL NUMBER OF LOTS SHOWN 18
2. WATER MAIN MATERIAL, SIZE & LOCATION DETERMINED BY WATER DIST. NO. 1 TOWN OF BETHLEHEM
3. THRUST BLOCK SEE TEE AND BEND DETAIL TOWN SPECIFICATIONS TABLE
4. LOTS 7 THRU 34 HENDERSON ROAD AND LOTS 11 THRU 33 MURRAY DRIVE COMPRISE SECTION NO. 1 AND SHOWN IN SOLID BOLD LINES
5. ALL EASEMENTS SHOWN TO BE GRANTED TO TOWN OF BETHLEHEM

### MONUMENTATION

MAP OF  
**"WOODHILL"**  
SECTION NO.1  
PROPERTY OF  
**VINCENT RIEMMA**  
TOWN OF BETHLEHEM

|                 |                      |
|-----------------|----------------------|
| TOWN: BETHLEHEM | COUNTY: ALBANY       |
| STATE: NEW YORK | DATE: MARCH 11, 1985 |
| SCALE: 1" = 50' | REVISION NO: 2       |


Map Prepared by  
**EDWARD W. BOUTELLE & SON**  
CIVIL ENGINEERS & SURVEYORS  
Delmar, New York

|                      |
|----------------------|
| SHEET FILE<br>OF NO. |
|----------------------|

| LEGEND |                            |
|--------|----------------------------|
| ST —   | DENOTES                    |
| W —    | STORM SEWER W/ CATCH BASIN |
| SA —   | WATER MAIN W/ GATE VALVE   |
| G —    | SANITARY SEWER W/ MANHOLE  |
| H —    | GAS MAIN                   |
| —      | HYDRANT                    |

ALBANY COUNTY HEALTH DEPARTMENT APPROVAL

PLANNING BOARD APPROVAL

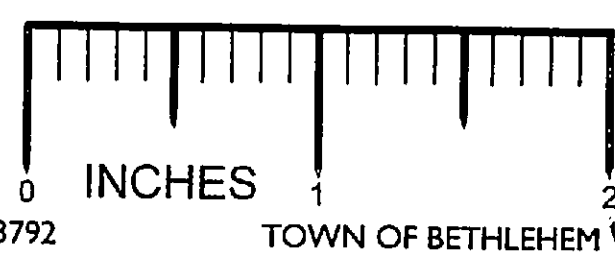

**RECEIVED**  
SEP 08 1987