

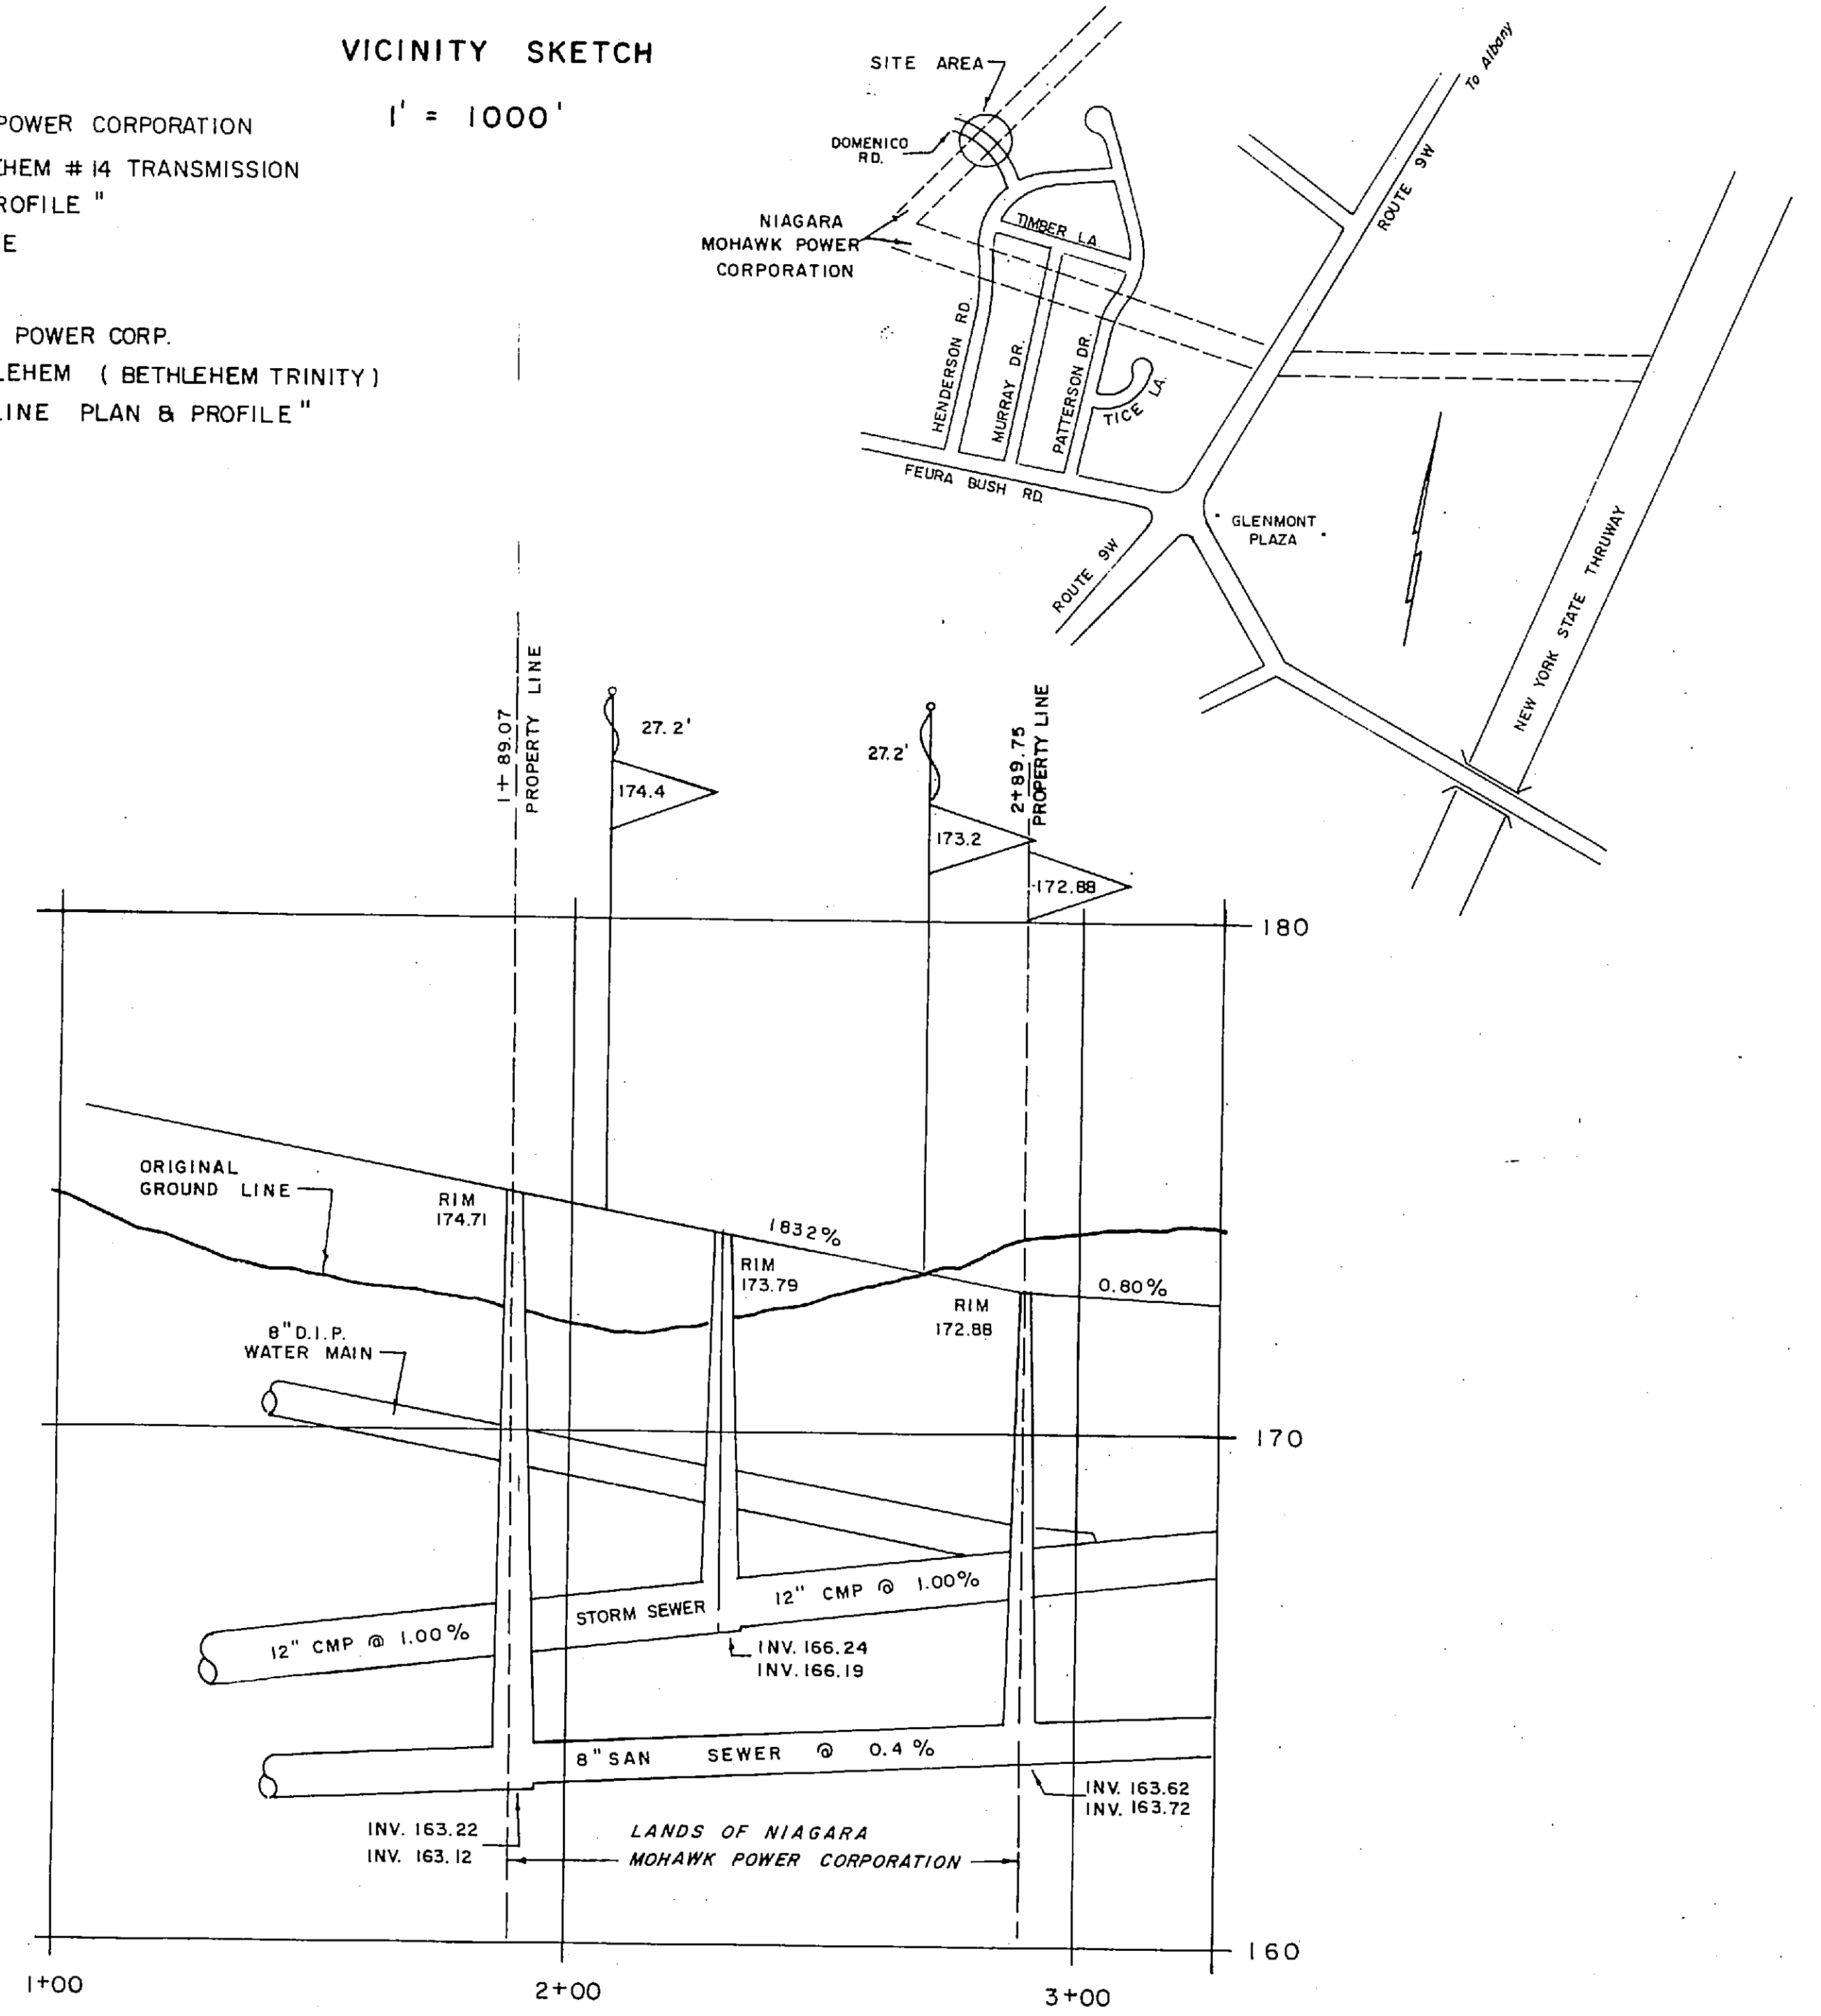
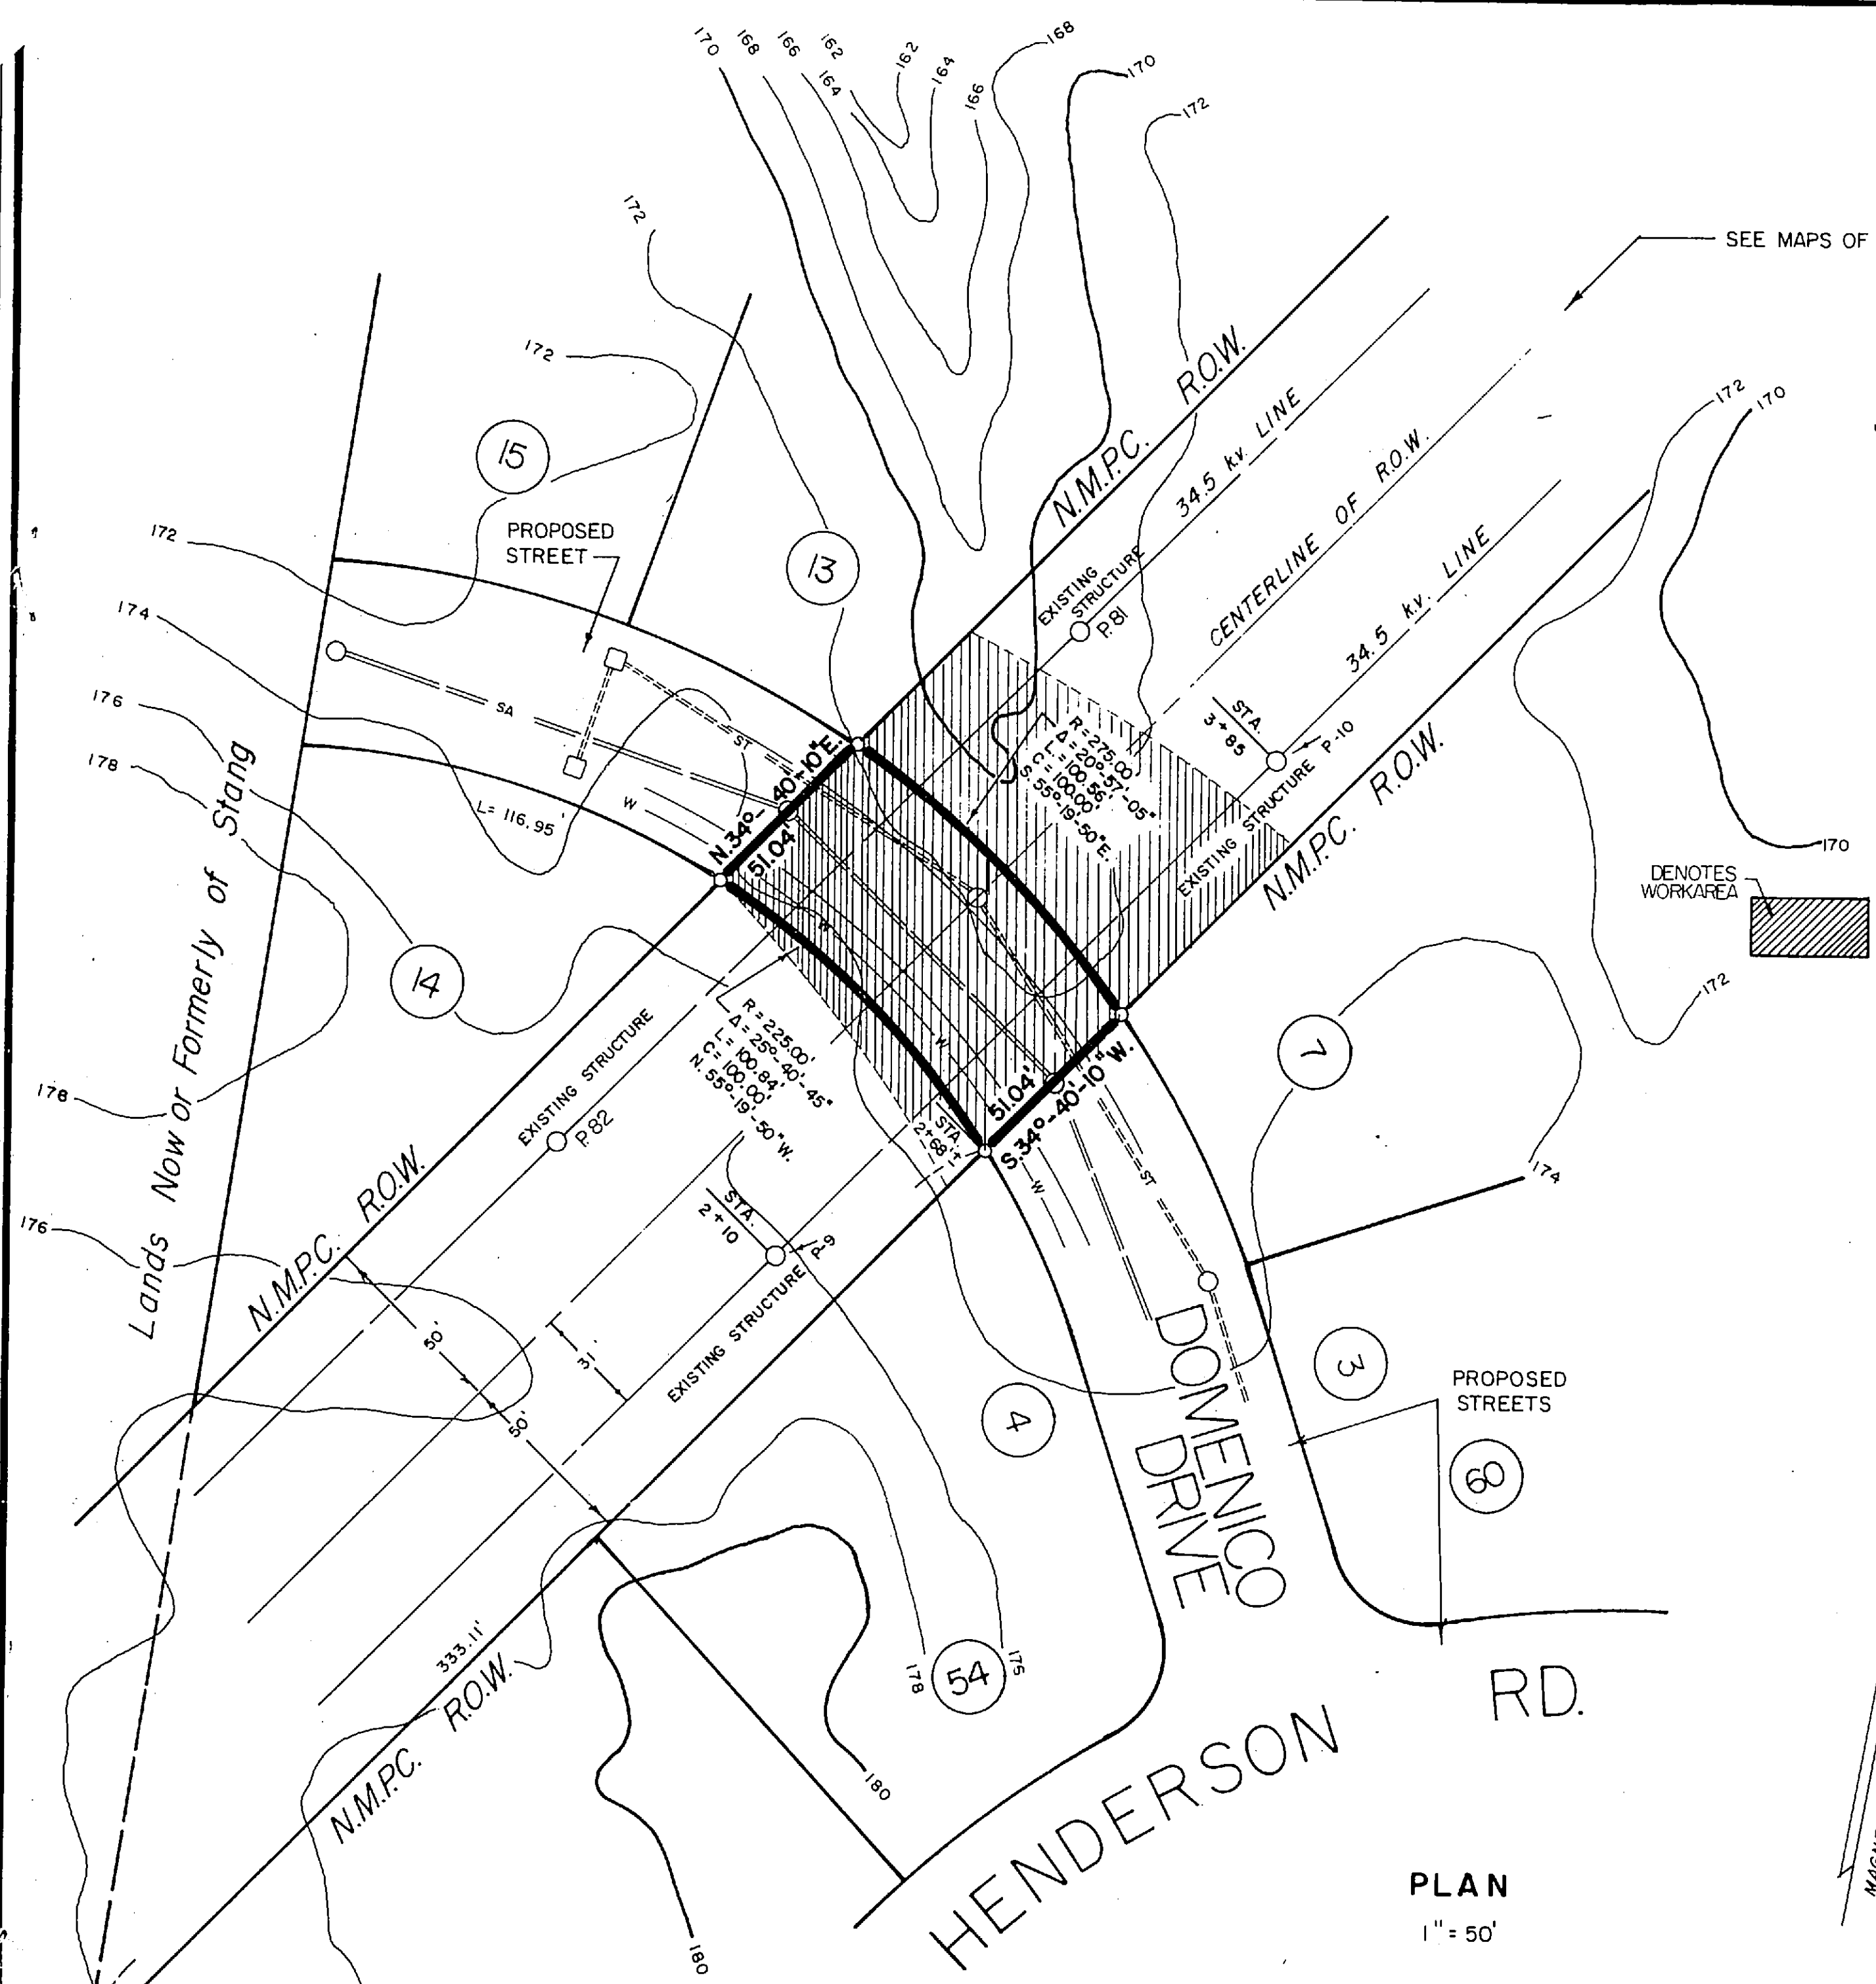


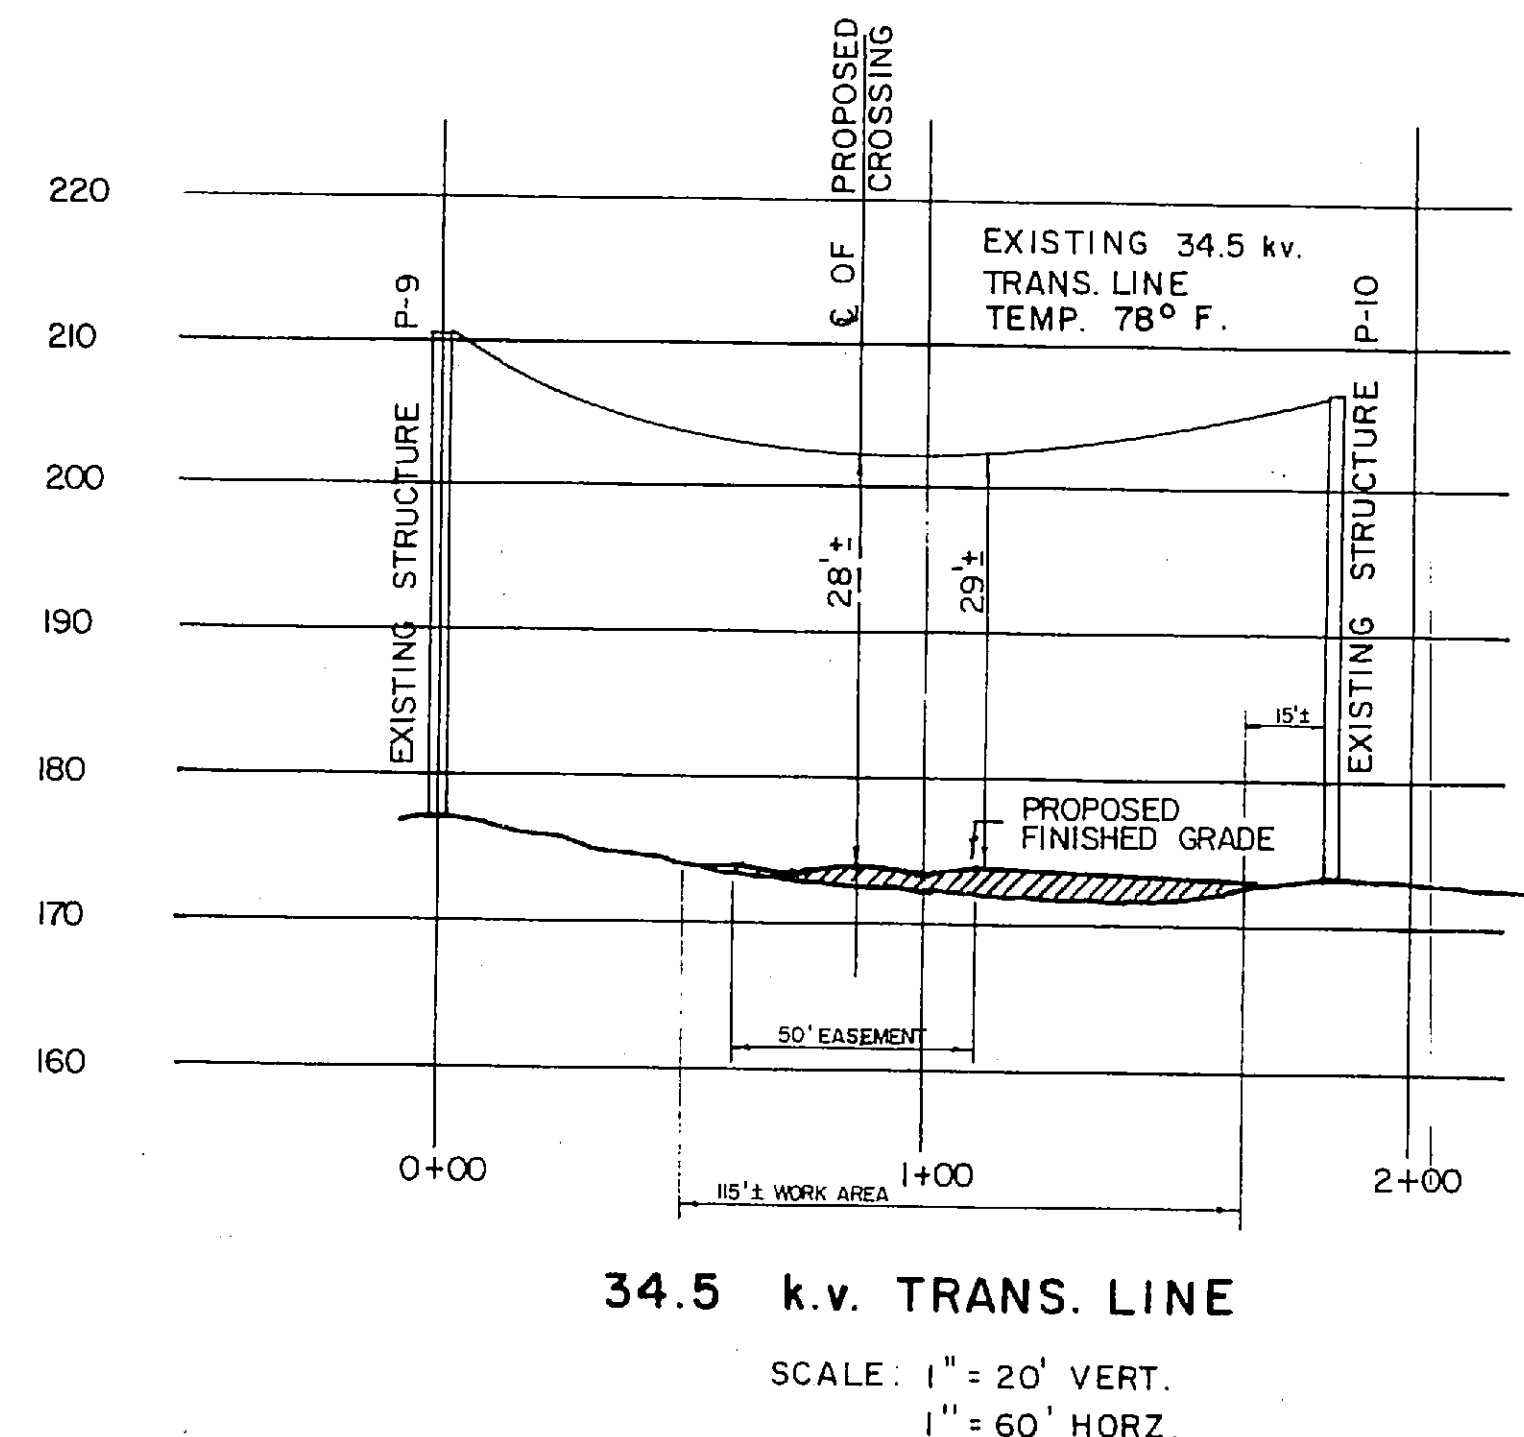

NOTES

LONGITUDINAL ACCESS TO BE MAINTAINED, INSTALLED SLOPES TO BE SEED OR MULCHED TO PREVENT EROSION

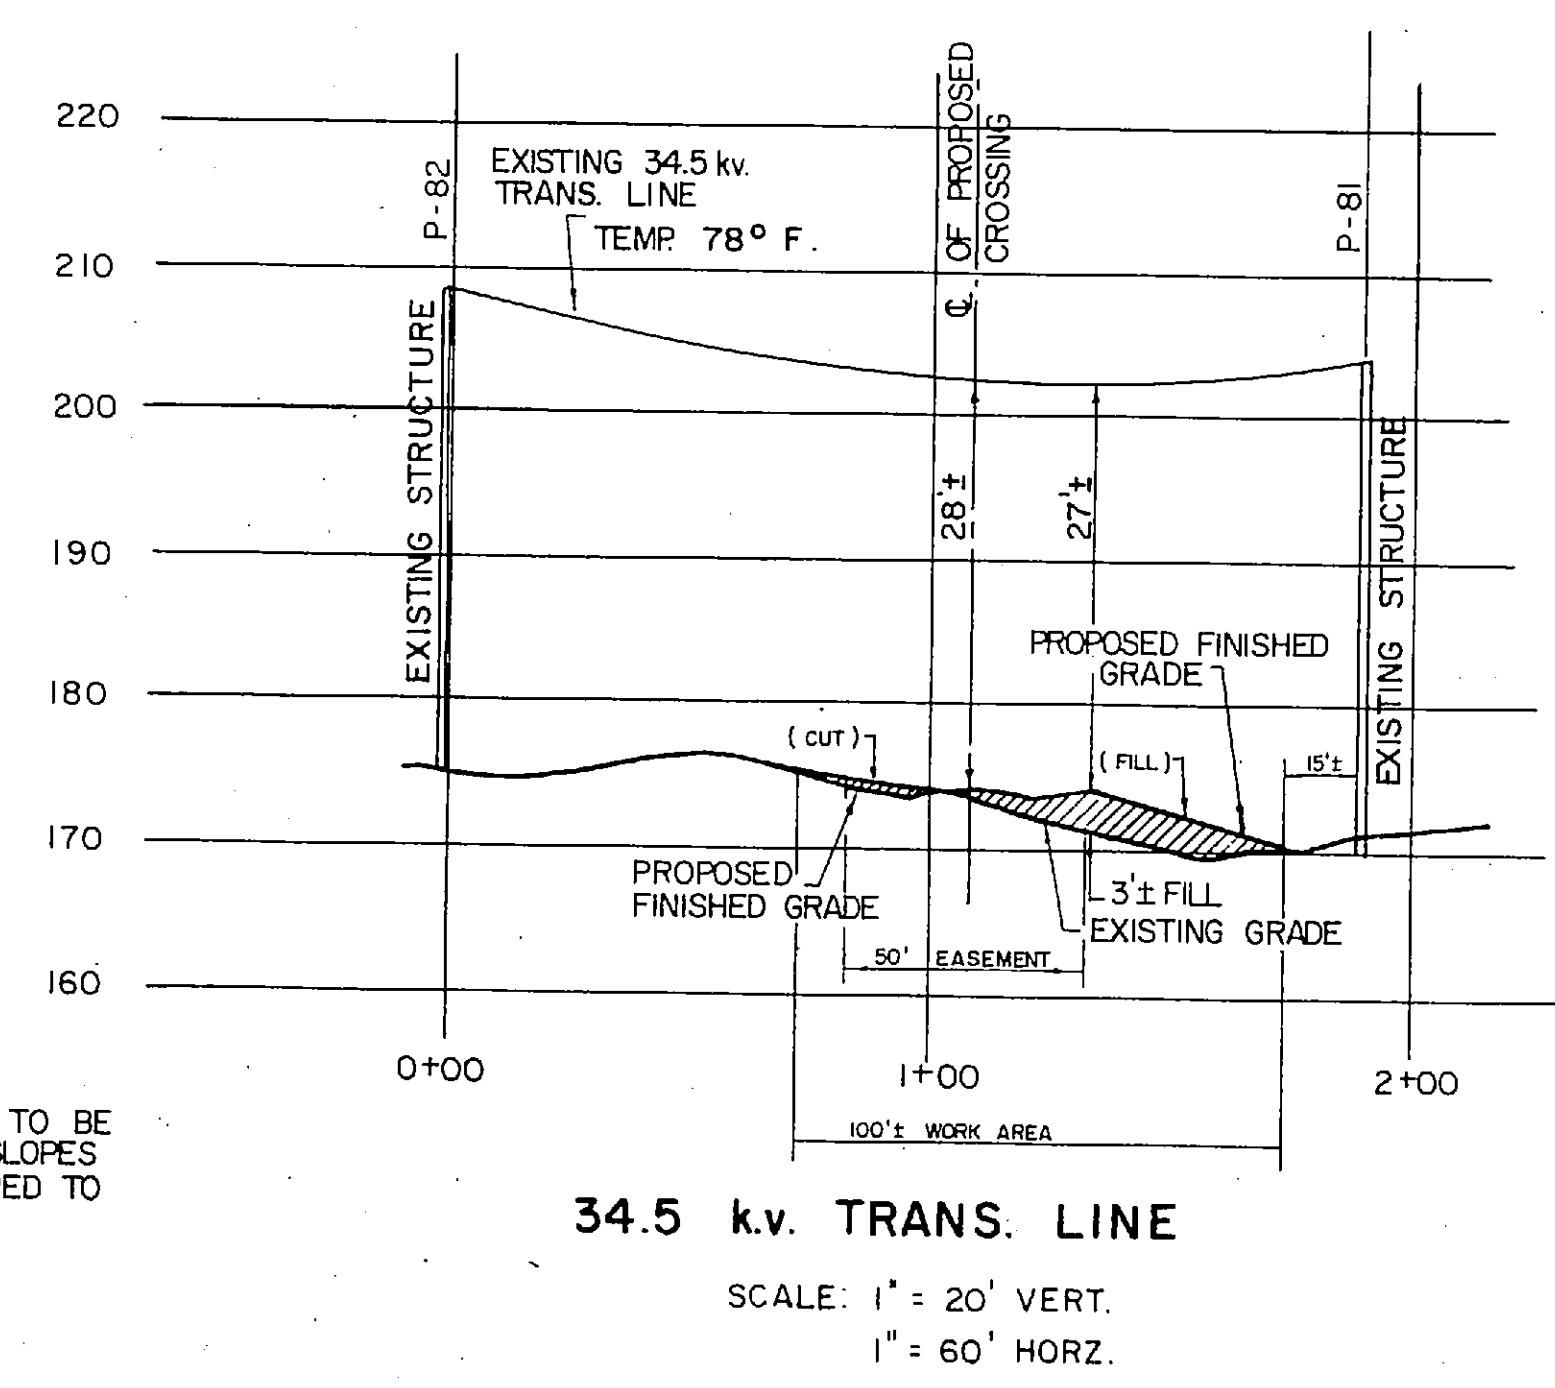

RECEIVED
 JUL 09 1993

STATE OF NEW YORK
 C. HOWARD JOHANNESSEN
 LICENSED LAND SURVEYOR
 049611

MAP OF PROPOSED
 POWER CROSSING
 WOODHILL SECTION 4 SUBDIVISION
 PROPERTY OF VINCENT RIEMMA

TOWN Bethlehem	COUNTY Albany
STATE New York	DATE June 12, 1990
SCALE As Shown	REVISION NO. 1, March 22, 1991
2, June 4, 1993	

MAP PREPARED BY
 EDWARD W. BOUTELLE and SON
 CIVIL ENGINEERS & SURVEYORS
 DELMAR, NEW YORK

SHEET 1 OF 1
 FILE NO.