


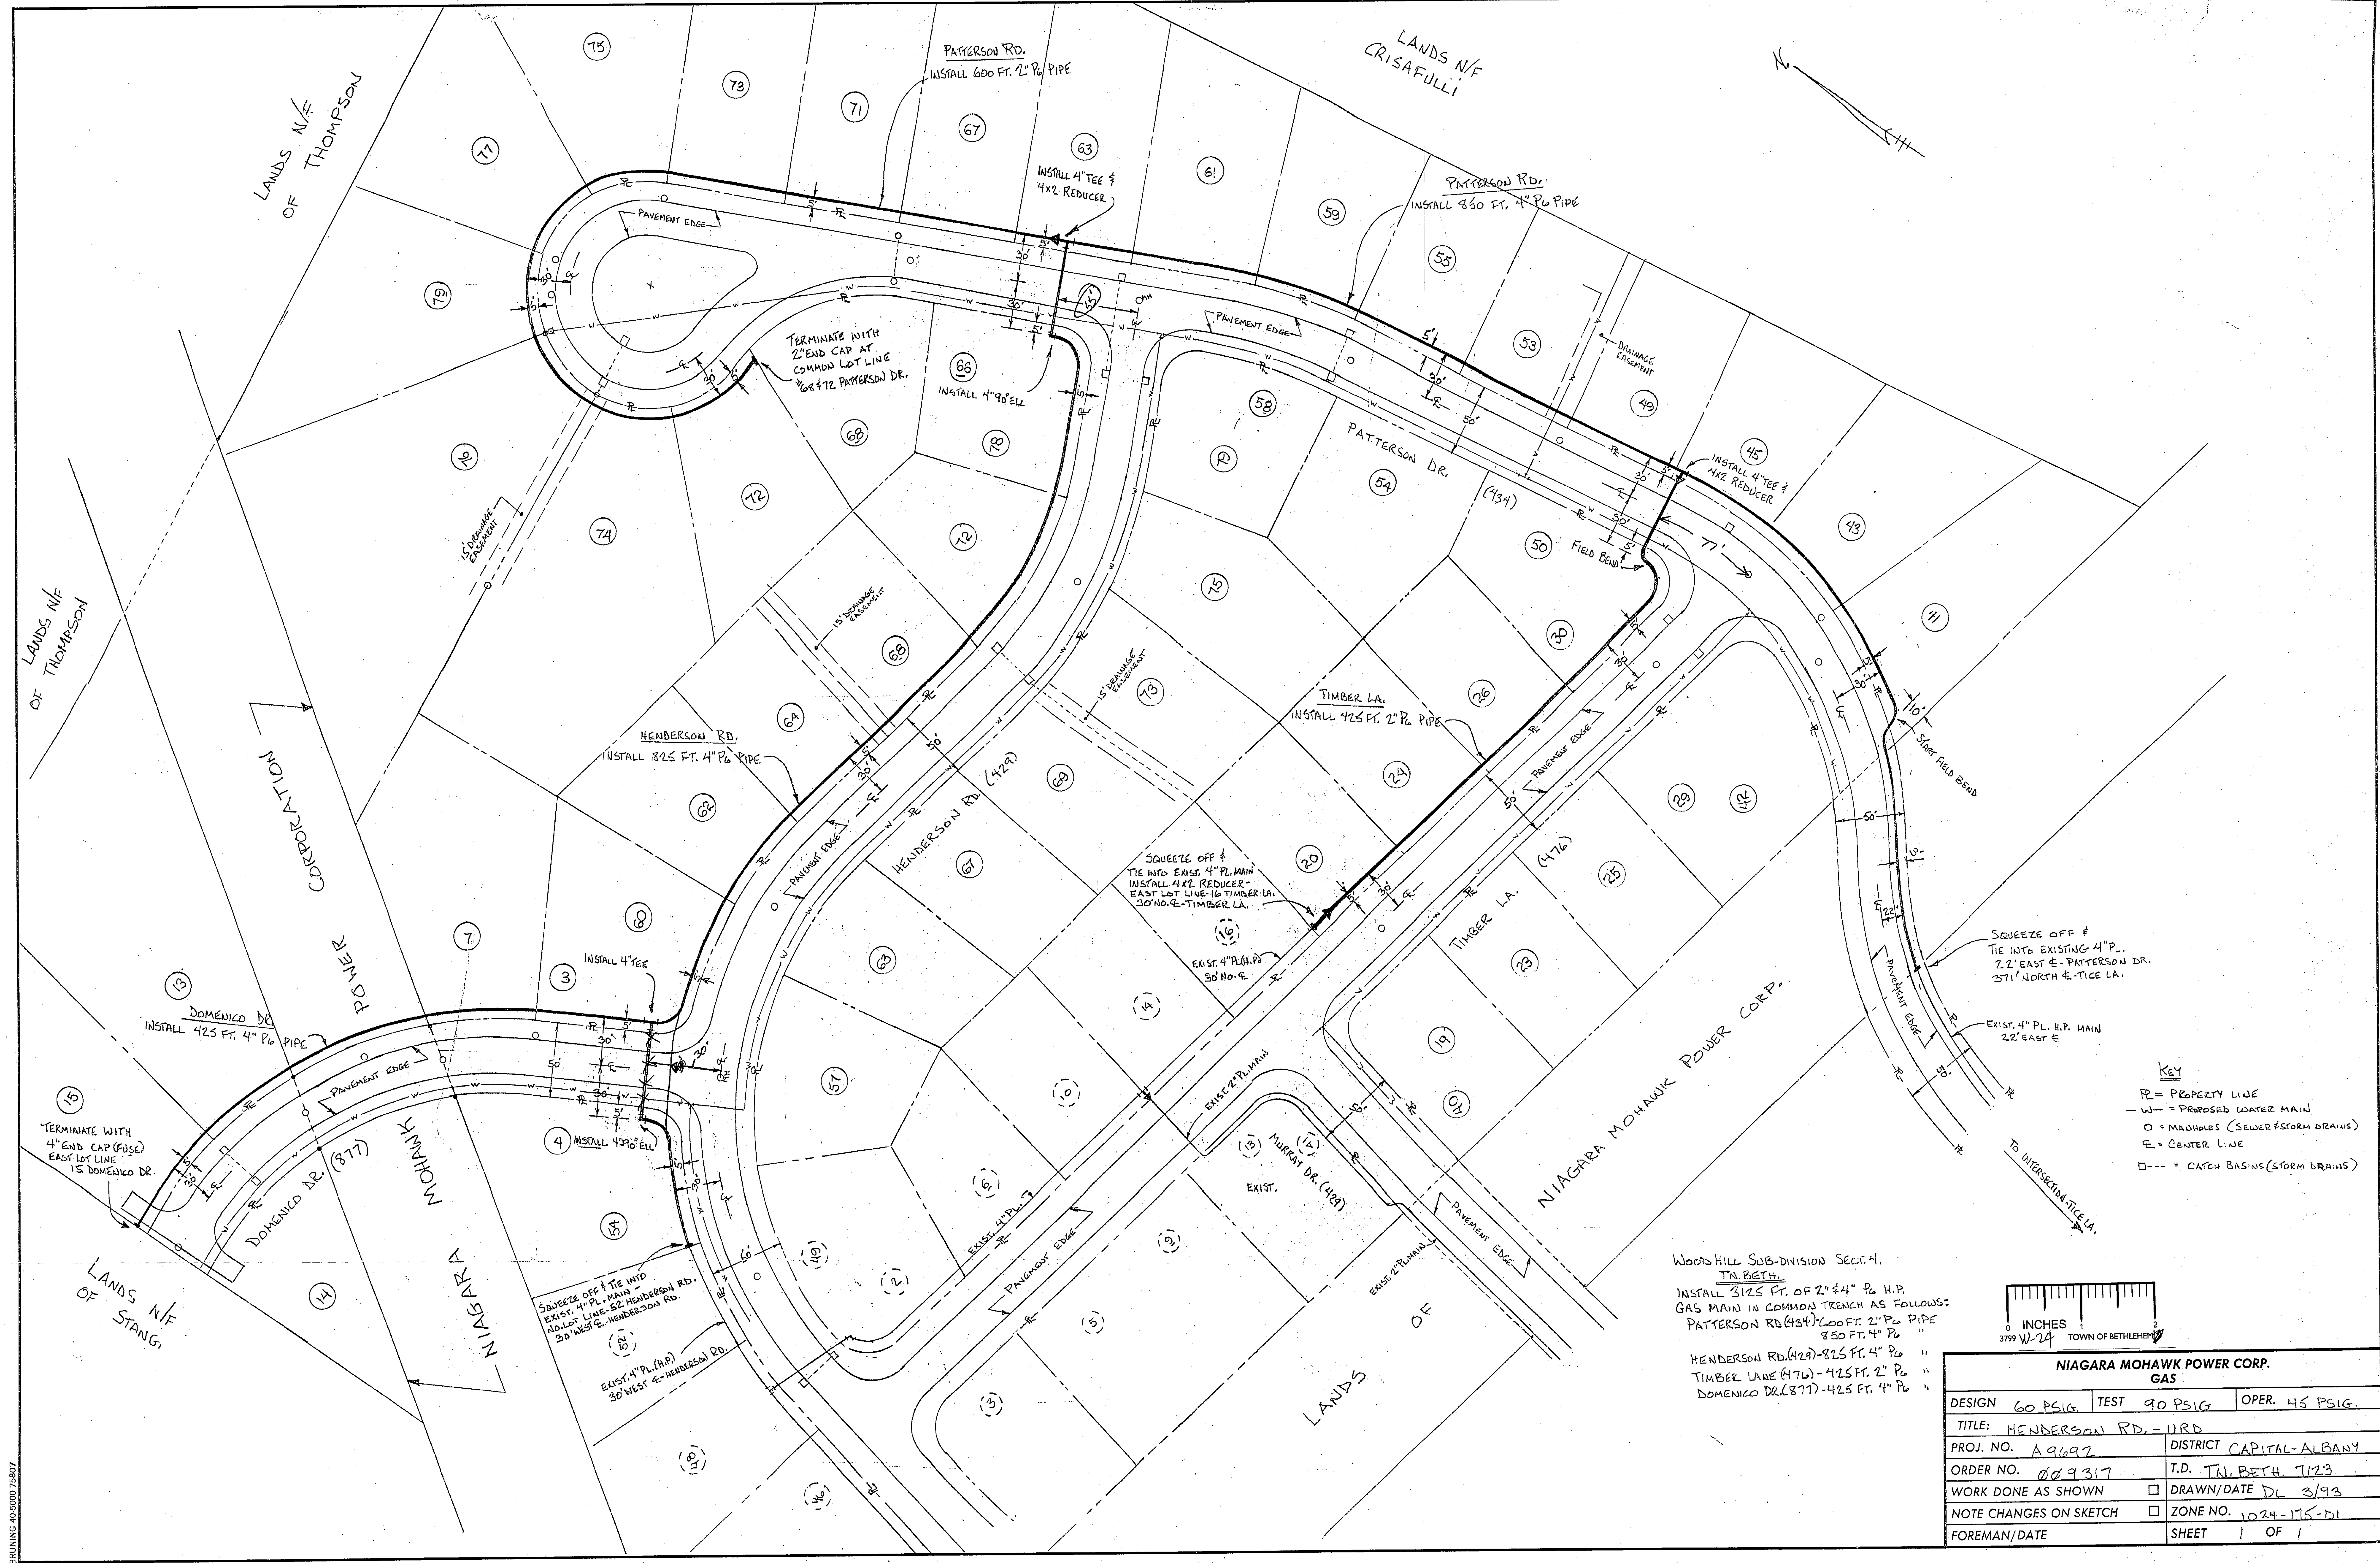

PERMIT 93-044